

923829

214-17-17-007

Permit # _____ City of _____ BUILDING PERMIT APPLICATION Fee _____ Zone _____ Map # _____ Lot# _____

Please fill out any part which applies to job. Proper plans must accompany form.

Owner: Public Case Co Phone # 775-

Address: 118 Johnson Rd - Ptld, ME 04102

LOCATION OF CONSTRUCTION 118 Johnson Rd.

Contractor: owner Sub.: _____

Address: _____ Phone # _____

Est. Construction Cost: \$2500 Proposed Use: office bldg w sat

Past Use: office bldg

of Existing Res. Units _____ # of New Res. Units _____

Building Dimensions L _____ W _____ Total Sq. Ft. _____

Stories: _____ # Bedrooms _____ Lot Size: _____

Is Proposed Use: Seasonal _____ Condominium _____ Conversion _____

Explain Conversion erect satellite dish

Foundation:

- 1. Type of Soil: _____
- 2. Set Backs - Front _____ Rear _____ Side(s) _____
- 3. Footings Size: _____
- 4. Foundation Size: _____
- 5. Other _____

Floor:

- 1. Sills Size: _____ Sills must be anchored.
- 2. Girder Size: _____
- 3. Lally Column Spacing: _____ Size: _____
- 4. Joists Size: _____ Spacing 16" O.C.
- 5. Bridging Type: _____ Size: _____
- 6. Floor Sheathing Type: _____ Size: _____
- 7. Other Material: _____

Exterior Walls:

- 1. Studding Size _____ Spacing _____
- 2. No. windows _____
- 3. No. Doors _____
- 4. Header Sizes _____ Span(s) _____
- 5. Bracing: Yes _____ No _____
- 6. Corner Posts Size _____
- 7. Insulation Type _____ Size _____
- 8. Sheathing Type _____ Size _____
- 9. Siding Type _____ Weather Exposure _____
- 10. Masonry Materials _____
- 11. Metal Materials _____

Interior Walls:

- 1. Studding Size _____ Spacing _____
- 2. Header Sizes _____ Span(s) _____
- 3. Wall Covering Type _____
- 4. Fire Wall if required _____
- 5. Other Materials _____

White - Tax Assessor

For Official Use Only

Date: 6/22/92 Subdivision: _____

Inside Fire Limits _____ Name: JUN 25 1992

Bldg Code _____ Lot: _____

Time Limit _____ Ownership: Public

Estimated Cost: 2500 Private

Zoning:

Street Frontage Provided: _____

Provided Setbacks: Front _____ Back _____ Side _____ Side _____

Review Required:

Zoning Board Approval: Yes _____ No _____ Date: _____

Planning Board Approval: Yes _____ No _____ Date: _____

Conditional Use: _____ Variance _____ Site Plan _____ Subdivision _____

Shoreland Zoning Yes _____ No _____ Floodplain Yes _____ No _____

Special Exception _____

Other (Explain) WDA-7-6-25-92

Ceiling:

- 1. Ceiling Joists Size: _____
- 2. Ceiling Strapping Size _____ Spacing _____
- 3. Type Ceilings: _____
- 4. Insulation Type _____ Size _____
- 5. Ceiling Height: _____

Roof:

- 1. Truss or Rafter Size _____ Span _____
- 2. Sheathing Type _____ Size _____
- 3. Roof Covering Type _____

Chimneys:

Type: _____ Number of Fire Places _____

Heating:

Type of Heat: Hydronic

Electrical:

Service Entrance Size: _____ Smoke Detector Required Yes _____ No _____

Plumbing:

- 1. Approval of soil test if required Yes _____ No _____
- 2. No. of Tubs or Showers _____
- 3. No. of Flushes _____
- 4. No. of Lavatories _____
- 5. No. of Other Fixtures _____

Swimming Pools:

- 1. Type: _____
- 2. Pool Size: _____ x _____ Square Footage _____
- 3. Must conform to National Electrical Code and State Law.

Permit Received By Louise E. Chase

Signature of Applicant Jeff Willis Date 6/22/92

CEO's District 4

CONTINUED TO REVERSE SIDE 14 MA Carroll

Ivory Tag - CEO

PERMIT ISSUED

JUN 25 1992

CITY OF PORTLAND

PLOT PLAN



*2/5/95 - Work Called by Contractor
 Dish in place -
 Pad/dish/fence etc appear ok
 (P)*

FEES (Breakdown From Front)
 Base Fee \$ 35-
 Subdivision Fee \$ _____
 Site Plan Review Fee \$ _____
 Other Fees \$ _____
 (Explain) _____
 Late Fee \$ _____

Type	Inspection Record	Date
_____	_____	____/____/____
_____	_____	____/____/____
_____	_____	____/____/____
_____	_____	____/____/____
_____	_____	____/____/____

COMMENTS

CERTIFICATION

I hereby certify that I am the owner of record of the named property, or that the proposed work is authorized by the owner of record and that I have been authorized by the owner to make this application as has authorized agent and I agree to conform to all applicable laws of this jurisdiction. In addition, if a permit for work described in this application is issued, I certify that the code official or the code official's authorized representative shall have the authority to enter areas covered by such permit at any reasonable hour to enforce the provisions of the code(s) applicable to such permit.

John Willis
 SIGNATURE OF APPLICANT

ADDRESS

775-2381 X234
 PHONE NO.




RESPONSIBLE PERSON IN CHARGE OF WORK, TITLE

PHONE NO.

RECEIVED

JUN 22 1992

DEPT. OF BUILDING INSPECTION
CITY OF PORTLAND

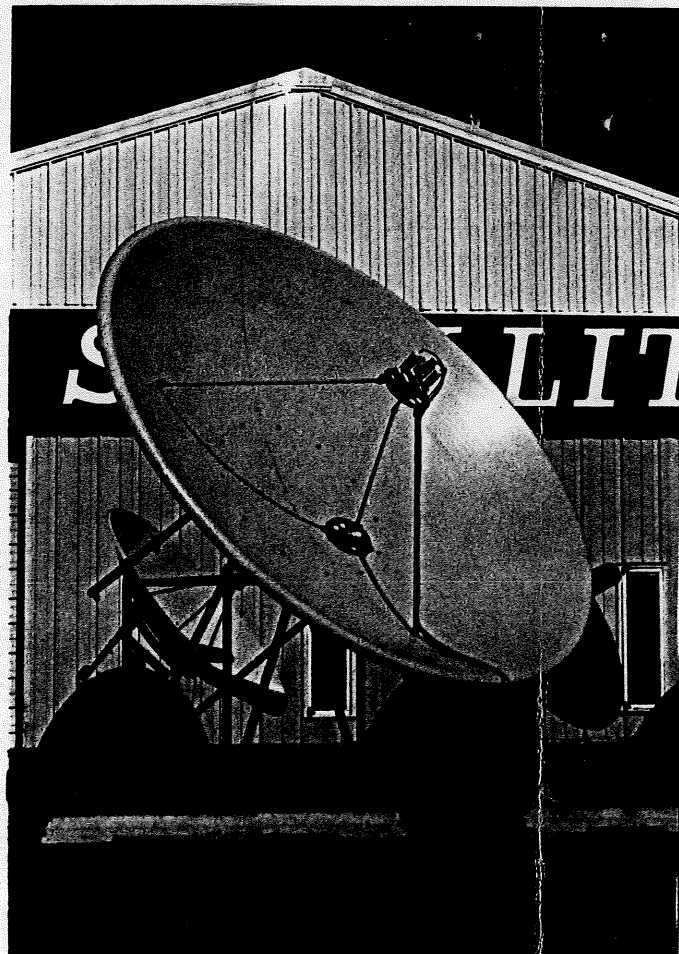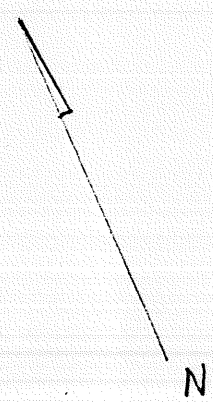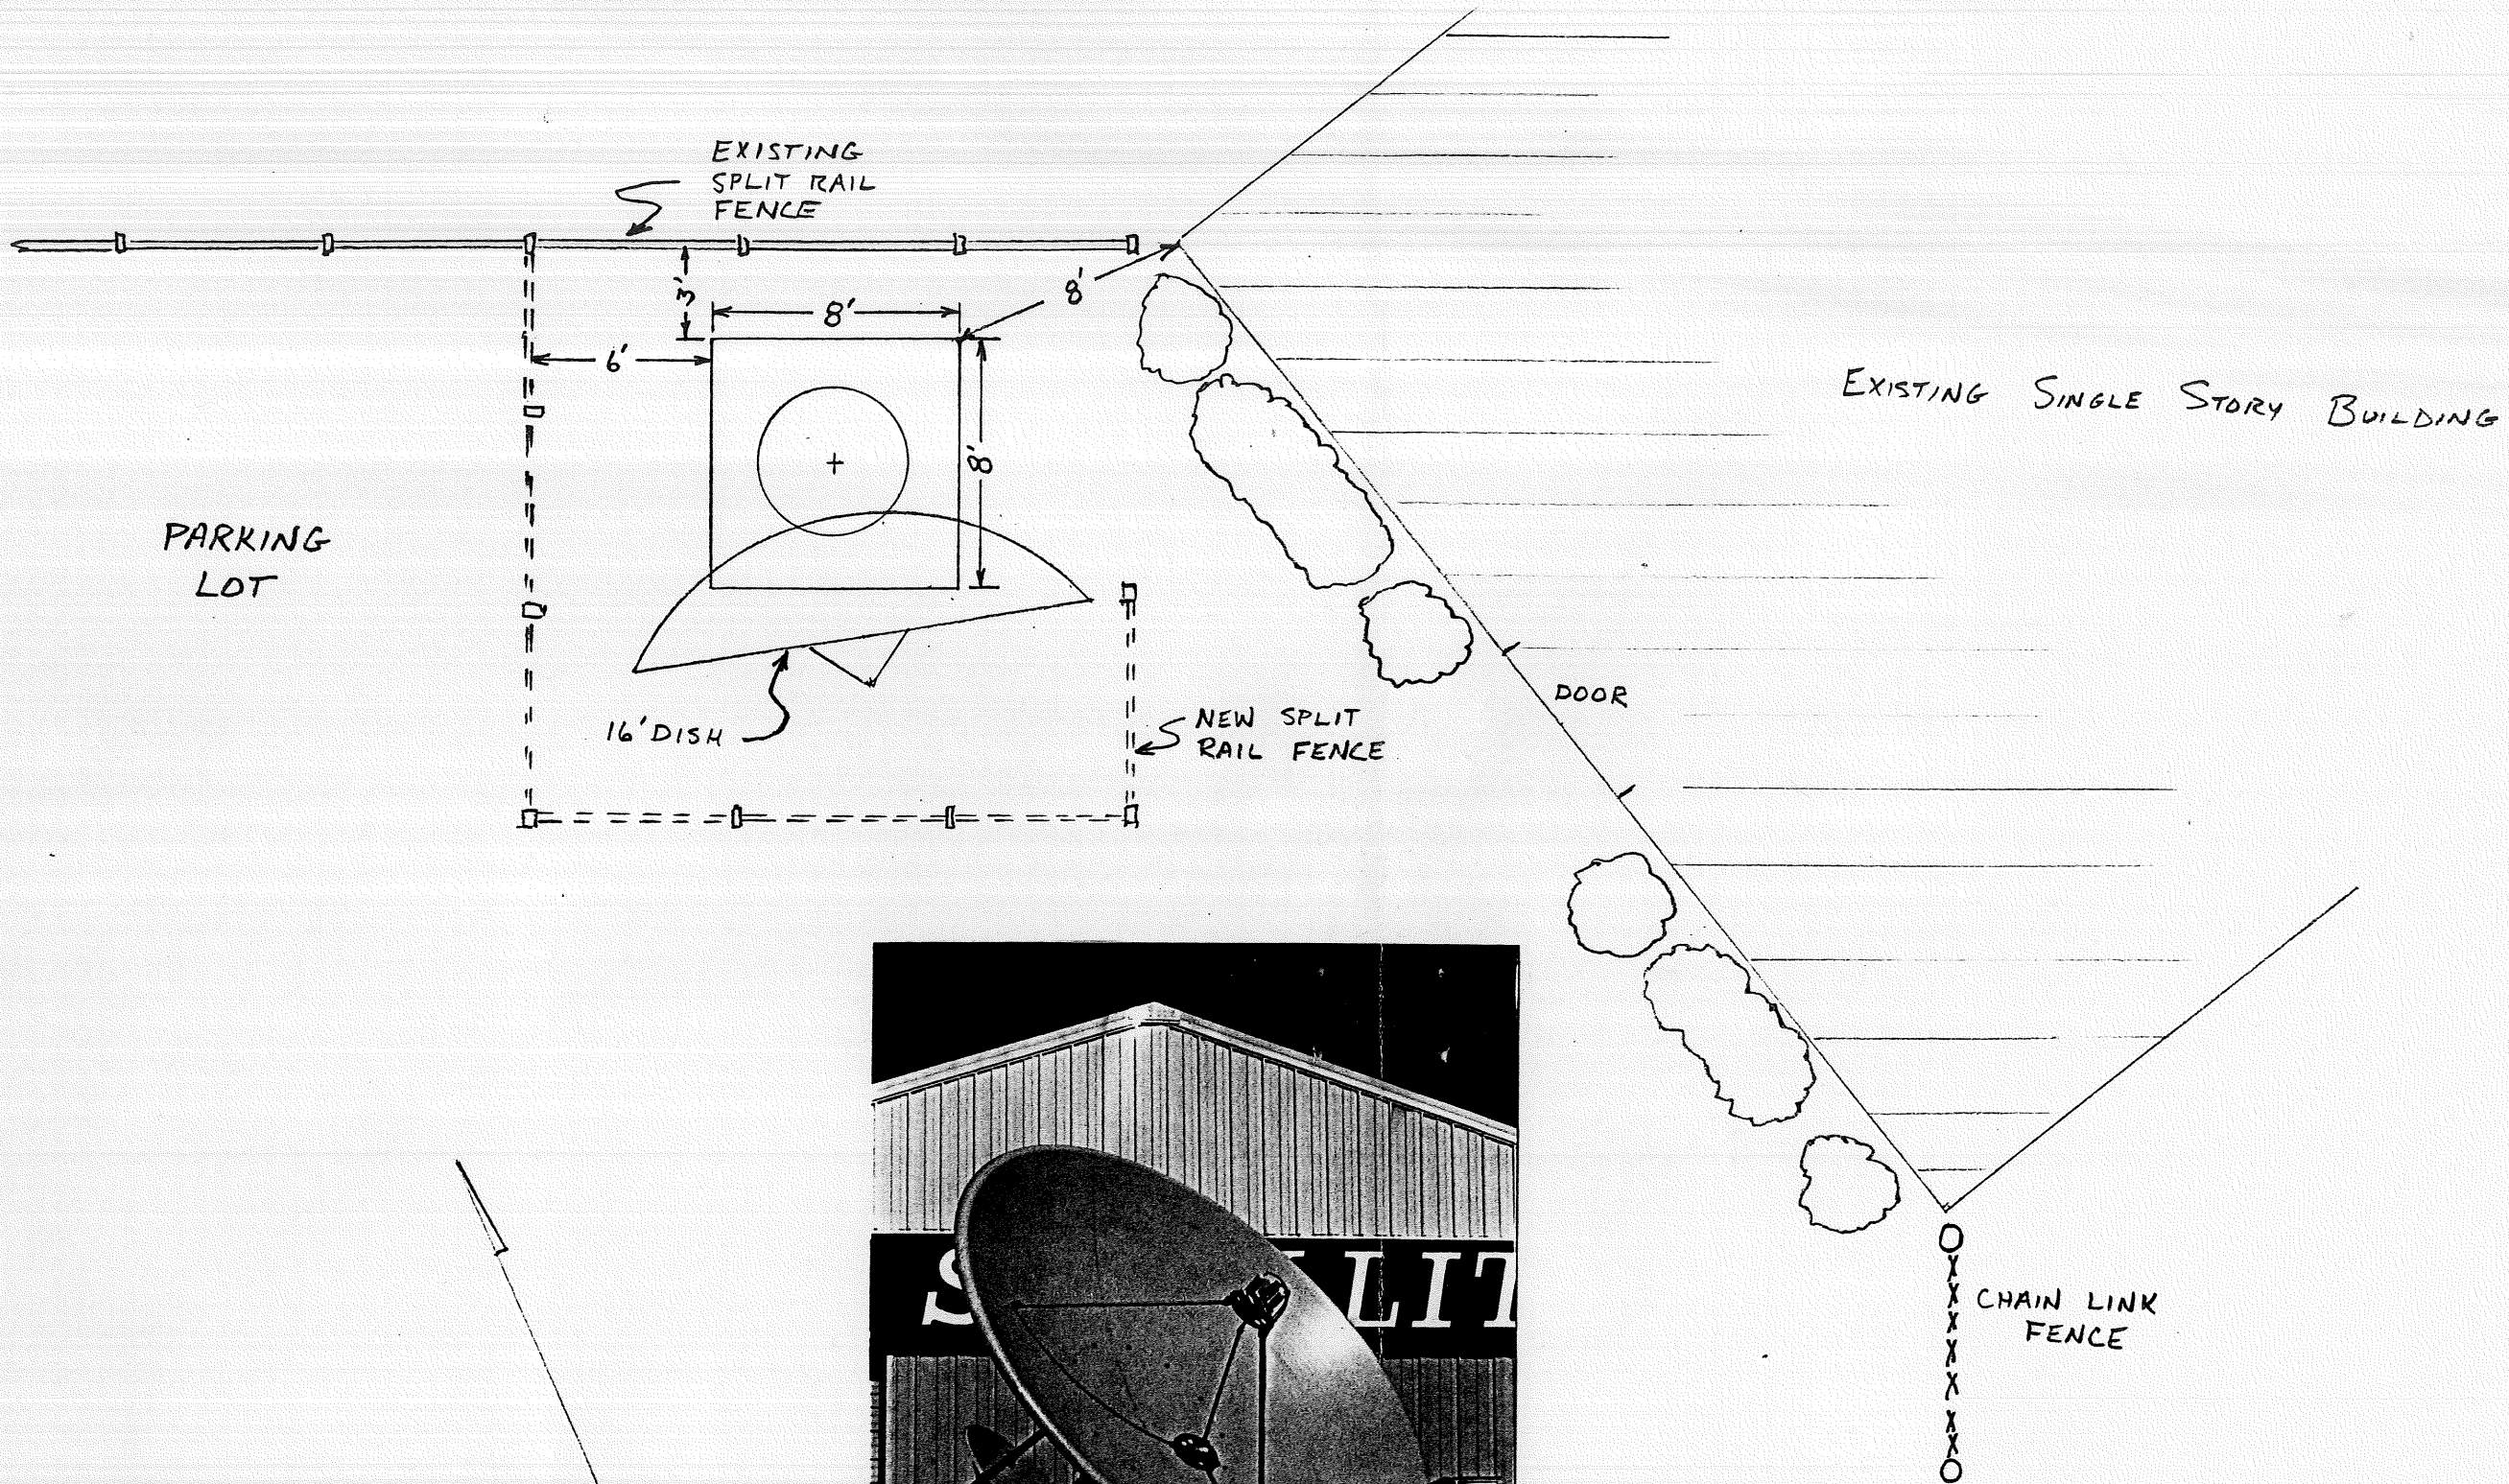


VEHICLE
GATE

PUBLIC CABLE CO.		
TITLE: S M DISH	JUNE 22, 1992	
PORTLAND HUB		
WILLIS	SCALE: 1" = 6'	SHT. 1 OF 1

RECEIVED


JUN 22 1992

DEPT. OF BUILDING INSPECTIONS
CITY OF PORTLAND

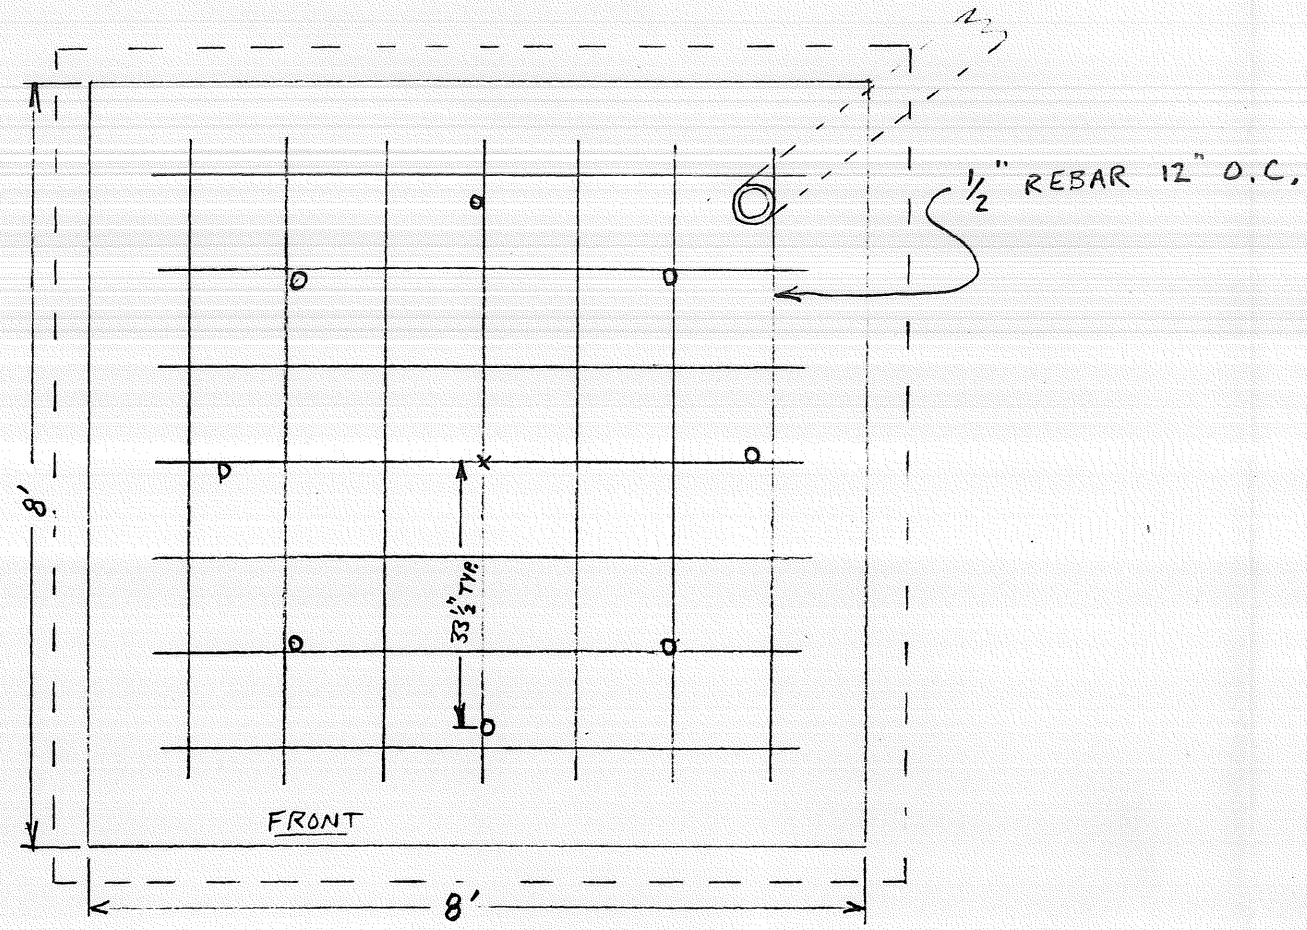

NOTES

1. USE 3000 PSI CONCRETE
2. PROVIDE & INSTALL (8) 3/4" x 12" ANCHOR BOLTS
3. PROVIDE 18" DEEP TRENCH TO BUILDING.
4. INSTALL 4" CONDUIT ELBOW & PED. STAKE
5. LOAM AND SEED AS REQUIRED.

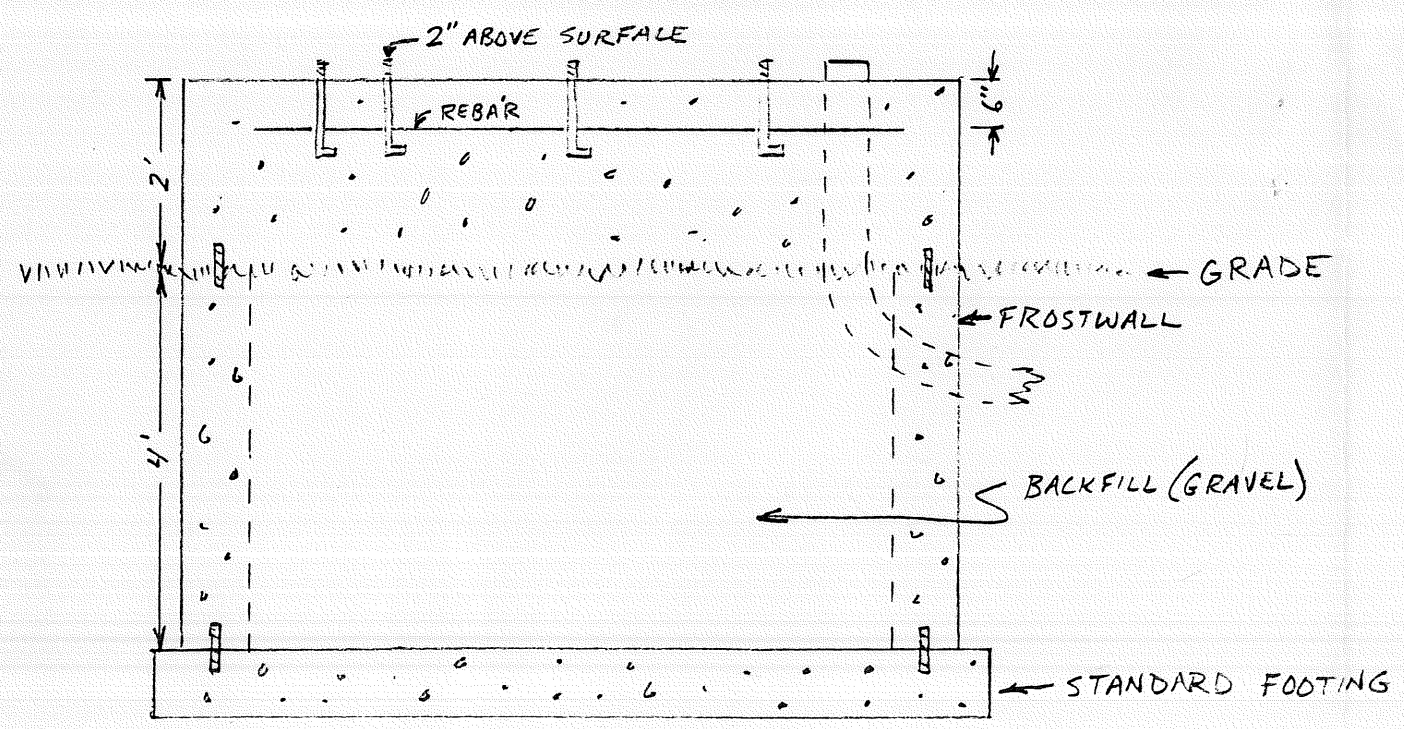

PUBLIC CABLE CO.	
TITLE = 8' PAD	JUNE 19, 1992
PORTLAND HUB	
C. WILLIS	SCALE: 1" = 2' SHEET 1 OF 1