


DEMOLITION KEY NOTES

- ① REMOVE CMU WALL, DOOR, AND FRAME.
- ② REMOVE DOOR AND FRAME, ENLARGE OPENING IN CMU WALL FOR NEW FRAME AND DOOR.
- ③ REMOVE ELECTRIC WATER COOLER (EWC). CAP PLUMBING. DISCONNECT ELECTRICAL POWER AT PANEL.
- ④ REMOVE CARPETING AND VINYL WALL COVERING.
- ⑤ CUT OPENING IN CHASE WALL TO ACCESS PLUMBING FOR NEW ELECTRIC WATER COOLER.

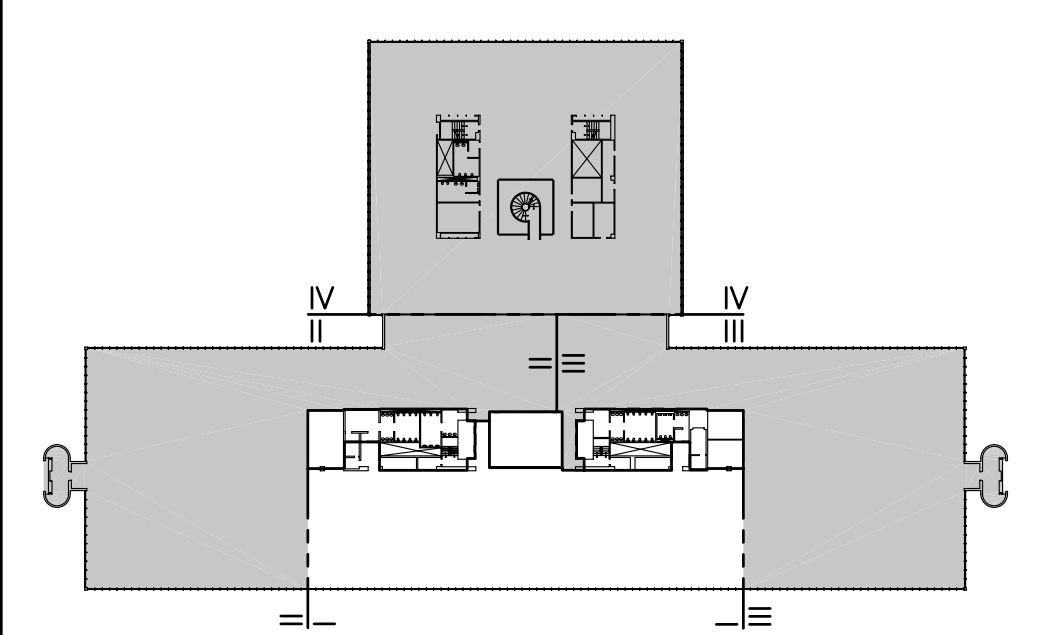

F18 KEY PLAN

NOT TO SCALE

0	ISSUED FOR CONSTRUCTION	1-28-04
REV.	DESCRIPTION	DATE

ISSUED FOR CONSTRUCTION
1-28-04

CURRENT ISSUE STATUS:



SMRT ARCHITECTURE ENGINEERING PLANNING
 SMRT
 144 Fore Street/P.O. Box 618
 Portland, Maine 04104
 tel. (207) 772-3846
 fax. (207) 772-1070

UNUMPROVIDENT HO-1
2nd FLOOR OFFICE RENOVATIONS
 PORTLAND, ME.

DEMOLITION FLOOR PLAN

SHEET TITLE: 1/8"=1'-0" DATE:

PROJECT MANAGER: JLH GRAPHIC SCALE: 0" 1"

JOB CAP/DRAWN: CEB SHEET No.

A/E OF RECORD: JLH SHEET No. **AD105**

A1 DEMOLITION FLOOR PLAN

1/8"=1'-0"