

ROOM FINISH SCHEDULE											
ROOM NUMBER	ROOM NAME	FLOOR	BASE	WALLS				CEILING		ROOM NUMBER	REMARKS
				NORTH	SOUTH	EAST	WEST	MATERIAL	HEIGHT		
201	OFFICE	CPT TILE	RES	PAINT	PAINT	PAINT	PAINT	ACT 1	9'-0"±	201	ALT. #1
202	OFFICE	CPT TILE	RES	PAINT	PAINT	PAINT	PAINT	ACT 1	9'-0"±	202	ALT. #1
203	OFFICE	CPT TILE	RES	PAINT	PAINT	PAINT	PAINT	ACT 1	9'-0"±	203	ALT. #1
204	OFFICE	CPT TILE	RES	PAINT	PAINT	PAINT	PAINT	ACT 1	9'-0"±	204	ALT. #1
205	OFFICE	CPT TILE	RES	PAINT	PAINT	PAINT	PAINT	ACT 1	9'-0"±	205	ALT. #1
206	OFFICE	CPT TILE	RES	PAINT	PAINT	PAINT	PAINT	ACT 1	9'-0"±	206	ALT. #1
207	OFFICE	CPT TILE	RES	PAINT	PAINT	PAINT	PAINT	ACT 1	9'-0"±	207	ALT. #1
208	OFFICE	CPT TILE	RES	PAINT	PAINT	PAINT	PAINT	ACT 1	9'-0"±	208	ALT. #1
209	OFFICE	CPT TILE	RES	PAINT	PAINT	PAINT	PAINT	ACT 1	9'-0"±	209	ALT. #1
210	OFFICE	CPT TILE	RES	PAINT	PAINT	PAINT	PAINT	ACT 1	9'-0"±	210	ALT. #1
211	OFFICE	CPT TILE	RES	PAINT	PAINT	PAINT	PAINT	ACT 1	9'-0"±	211	ALT. #1
212	OFFICE	CPT TILE	RES	PAINT	PAINT	PAINT	PAINT	ACT 1	9'-0"±	212	ALT. #1
213	OFFICE	CPT TILE	RES	PAINT	PAINT	PAINT	PAINT	ACT 1	9'-0"±	213	ALT. #1
214	OFFICE	CPT TILE	RES	PAINT	PAINT	PAINT	PAINT	ACT 1	9'-0"±	214	ALT. #1
215	OFFICE	CPT TILE	RES	PAINT	PAINT	PAINT	PAINT	ACT 1	9'-0"±	215	ALT. #1
216	OFFICE	CPT TILE	RES	PAINT	PAINT	PAINT	PAINT	ACT 1	9'-0"±	216	ALT. #1
217	ENTRY	CPT TILE	RES	PAINT	PAINT	PAINT	PAINT	EXST	-	217	REMOVE EXST VWC
218	STORAGE	CONC	RES	PAINT	PAINT	PAINT	PAINT	EXST	-	218	SEAL PIPE PENETRATIONS
219	ALCOVE	CPT TILE	RES	PAINT	PAINT	PAINT	PAINT	ACT 1	9'-0"±	219	
220	ELEVATOR LOBBY	CPT TILE	RES	-	-	RAIL	EXST VWC	ACT 2	11'-0"±	220	
221	ELEVATOR LOBBY	CPT TILE	RES	-	-	EXST VWC	RAIL	ACT 2	11'-0"±	221	
222	ENTRY	CPT TILE	RES	PAINT	PAINT	PAINT	PAINT	EXST	-	222	REMOVE EXST VWC
223	ALCOVE	CPT TILE	RES	PAINT	PAINT	PAINT	PAINT	ACT 1	9'-0"±	223	
224	NURSING ROOM	CPT TILE	RES	PAINT	PAINT	PAINT	PAINT	ACT 1	9'-0"±	224	

L9 ROOM FINISH SCHEDULE


DOOR SCHEDULE												
DOOR NUMBER	DOOR			GLAZING	FRAME				HWS	FIRE RATING (MIN.)	DOOR NUMBER	REMARKS
	SIZE	MATERIAL	ELEVATION		MATERIAL	ELEVATION	HEAD	JAMB				
101	3'-0" x 7'-0" x 1-3/4"	HM	F	TEMP.	HM	2				1	201	ALT. #1
202	3'-0" x 7'-0" x 1-3/4"	HM	F	TEMP.	HM	2				1	202	ALT. #1
203	3'-0" x 7'-0" x 1-3/4"	HM	F	TEMP.	HM	2				1	203	ALT. #1
204	3'-0" x 7'-0" x 1-3/4"	HM	F	TEMP.	HM	2				1	204	ALT. #1
205	3'-0" x 7'-0" x 1-3/4"	HM	F	TEMP.	HM	2				1	205	ALT. #1
206	3'-0" x 7'-0" x 1-3/4"	HM	F	TEMP.	HM	2				1	206	ALT. #1
207	3'-0" x 7'-0" x 1-3/4"	HM	F	TEMP.	HM	2				1	207	ALT. #1
208	3'-0" x 7'-0" x 1-3/4"	HM	F	TEMP.	HM	2				1	208	ALT. #1
209	3'-0" x 7'-0" x 1-3/4"	HM	F	TEMP.	HM	2				1	209	ALT. #1
210	3'-0" x 7'-0" x 1-3/4"	HM	F	TEMP.	HM	2				1	210	ALT. #1
211	3'-0" x 7'-0" x 1-3/4"	HM	F	TEMP.	HM	2				1	211	ALT. #1
212	3'-0" x 7'-0" x 1-3/4"	HM	F	TEMP.	HM	2				1	212	ALT. #1
213	3'-0" x 7'-0" x 1-3/4"	HM	F	TEMP.	HM	2				1	213	ALT. #1
214	3'-0" x 7'-0" x 1-3/4"	HM	F	TEMP.	HM	2				1	214	ALT. #1
215	3'-0" x 7'-0" x 1-3/4"	HM	F	TEMP.	HM	2				1	215	ALT. #1
216	3'-0" x 7'-0" x 1-3/4"	HM	F	TEMP.	HM	2				1	216	ALT. #1
218	3'-0" x 7'-0" x 1-3/4"	HM	F	TEMP.	HM	1				2	45	218

E9 DOOR SCHEDULE



A9 DOOR ELEVATIONS

1/4"=1'-0"

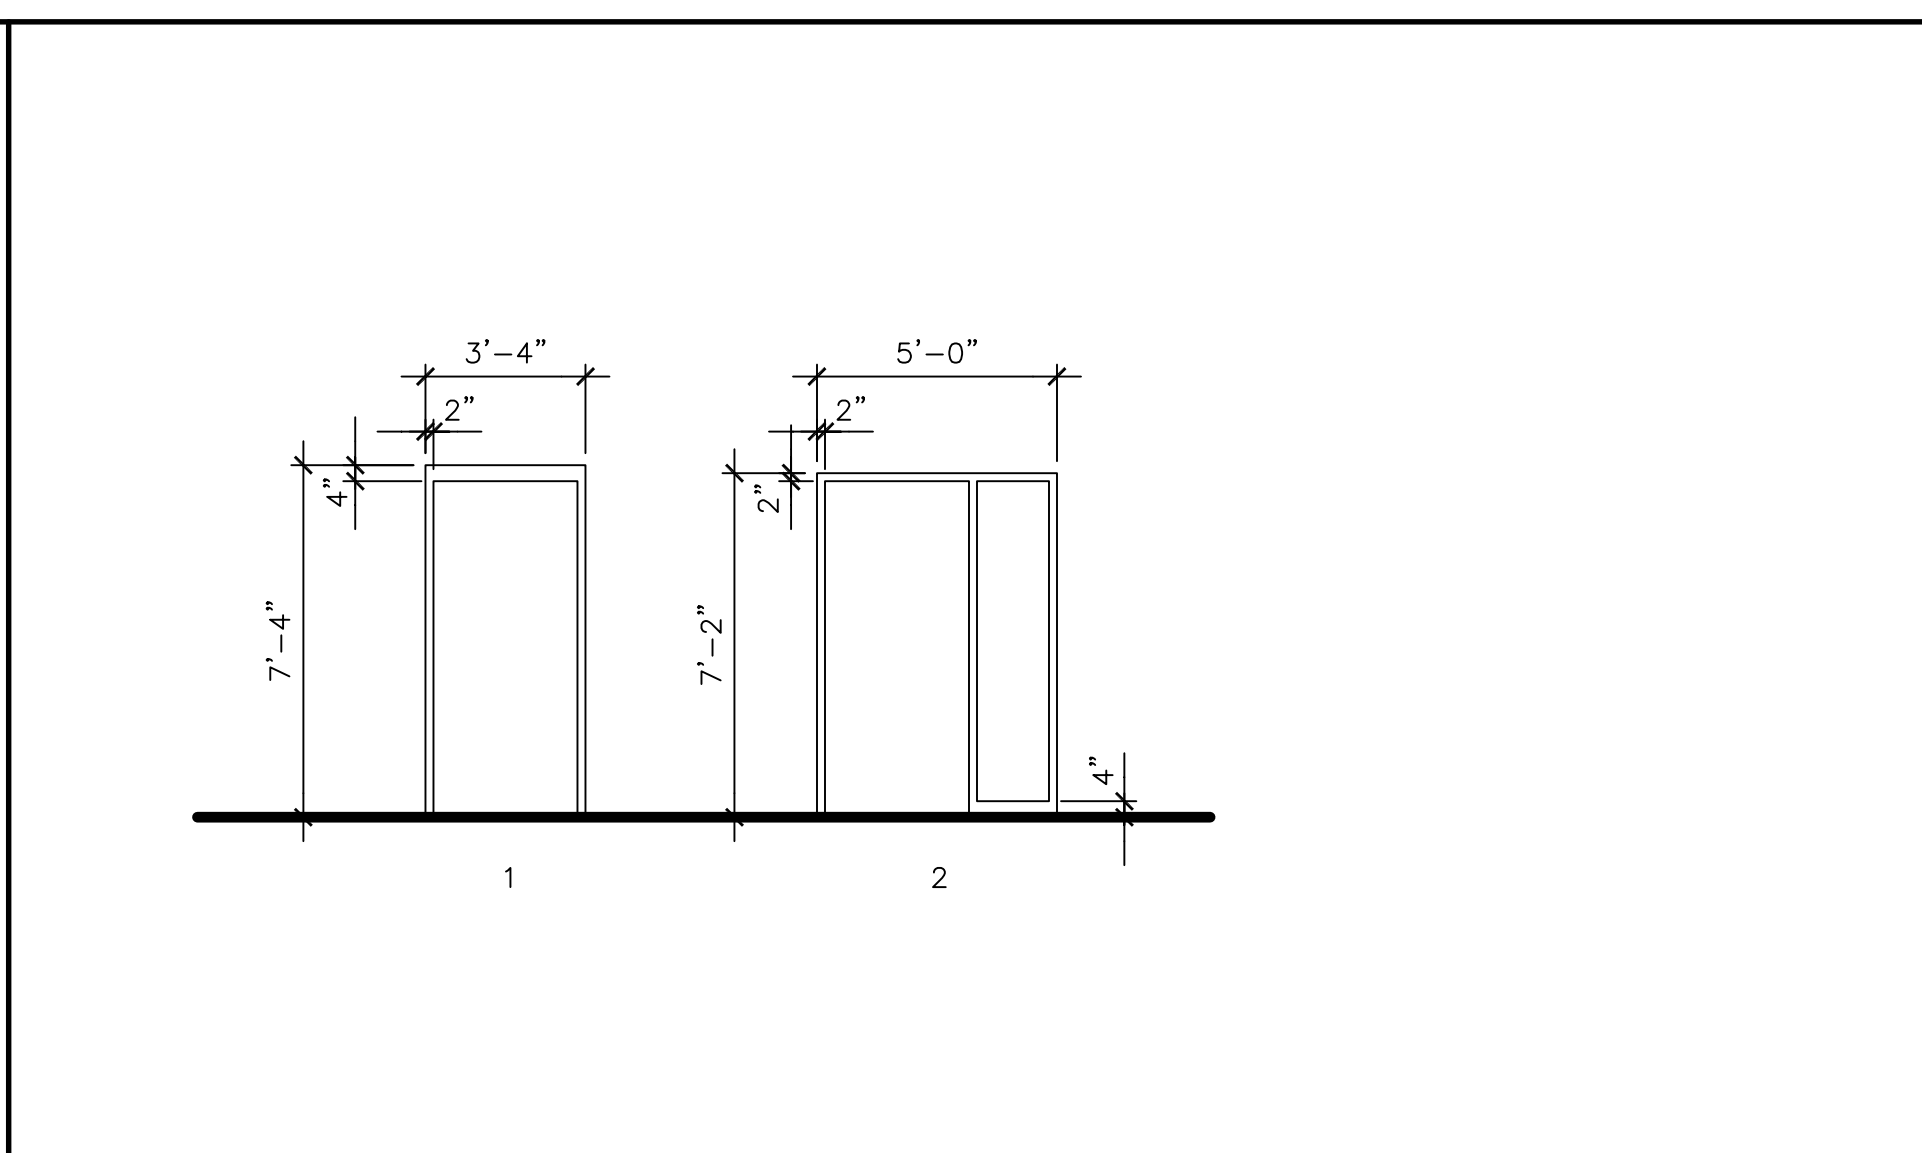

A13 FRAME ELEVATIONS

1/4"=1'-0"

0	ISSUED FOR CONSTRUCTION	1-28-04
REV.	DESCRIPTION	DATE

ISSUED FOR CONSTRUCTION
1-28-04

CURRENT ISSUE STATUS:

PROJECT NORTH

SMRT ARCHITECTURE ENGINEERING PLANNING

SMRT
144 Fore Street, P.O. Box 618
Portland, Maine 04104
tel. (207) 772-3846
fax. (207) 772-1070

UNIMPROVIDENT HO-1
2nd FLOOR OFFICE RENOVATIONS
PORTLAND, ME.

PROJECT: **ROOM FINISH AND DOOR SCHEDULES**

SHEET TITLE:

SCALE: NOT TO SCALE DATE:

PROJECT MANAGER: JLH GRAPHIC SCALE: 0" 1"
JOB CAP/DRAWN: CEB
A/E OF RECORD: JLH SHEET No.
SMRT CAD FILE: AE601-03100-01
PROJECT No. 03100-01

AE601