


NOTES:

1. SEE SHEET E-001 FOR LEGEND AND GENERAL NOTES.
2. REMOVAL OF EQUIPMENT & DEVICES TO INCLUDE REMOVAL OF ALL CONDUIT & WIRING BACK TO SOURCE UNLESS NOTED OTHERWISE.
3. REMOVE SPEAKERS FOR WHITE NOISE SYSTEM TO ALLOW FOR CEILING GRID REPLACEMENT. RE-INSTALL AT LOCATIONS SHOWN ON EY103.
4. REMOVE PLENUM RATED CABLE FOR SMOKE DETECTORS AND SMOKE DETECTORS TO ALLOW CEILING GRID REPLACEMENT. RE-INSTALL AT LOCATIONS SHOWN ON EY103.

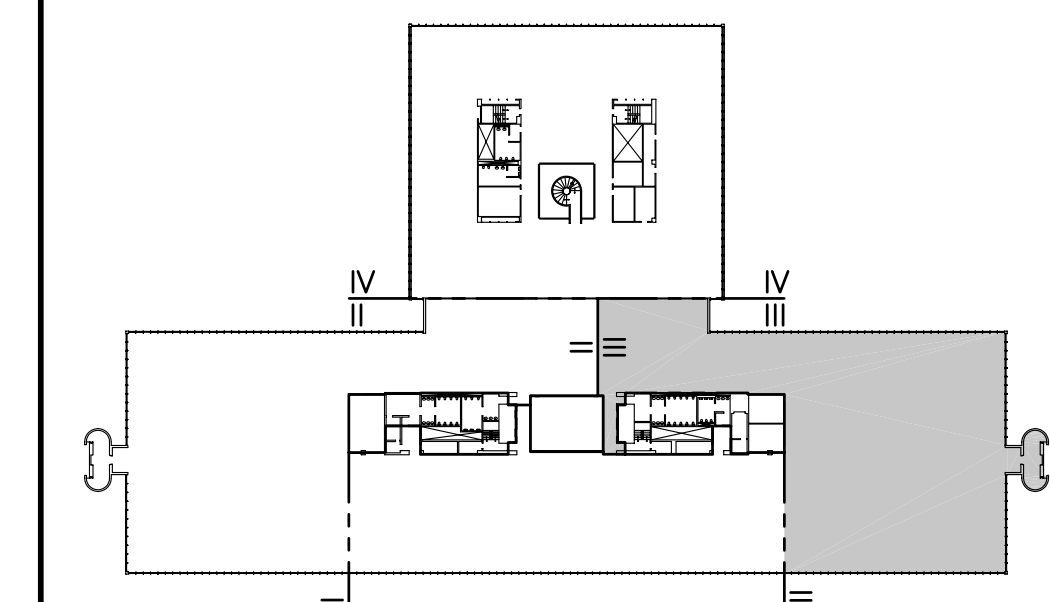


F18 KEY PLAN

NOT TO SCALE

0	ISSUED FOR CONSTRUCTION	1-28-04
REV.	DESCRIPTION	DATE

ISSUED FOR CONSTRUCTION
1-28-04

CURRENT ISSUE STATUS:

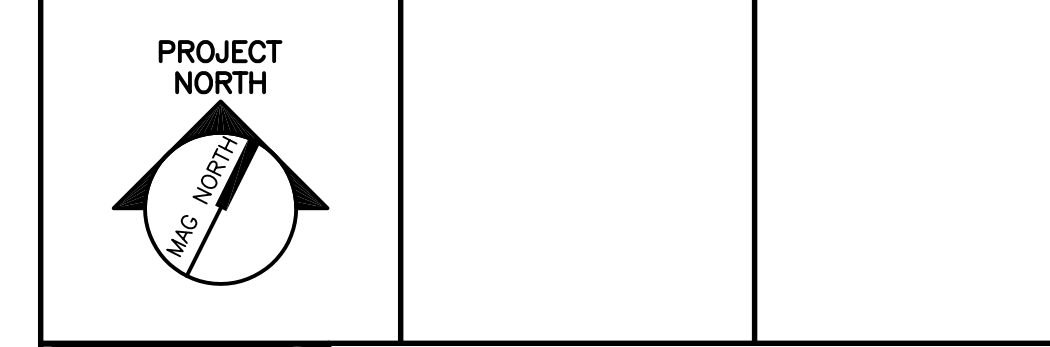

SMRT ARCHITECTURE ENGINEERING PLANNING
SMRT
144 Fore Street, P.O. Box 618
Portland, Maine 04104
tel. (207) 772-3846
fax. (207) 772-1070

UNIMPROVIDENT HO-1
2nd FLOOR OFFICE RENOVATIONS
PORTLAND, ME.

PHASE III ELECTRICAL DEMOLITION PLAN

SHEET TITLE: 1-28-04

SCALE: 1/8"=1'-0" DATE: 1-28-04

PROJECT MANAGER: JLH GRAPHIC SCALE: 0" 1"

JOB CAP/DRAWN: CEB/BGG

A/E OF RECORD: DJT SHEET No.

SMRT CAD FILE: ED103-03100-01

PROJECT No. 03100-01 **ED103**

A1 FLOOR PLAN

1/8"=1'-0"