
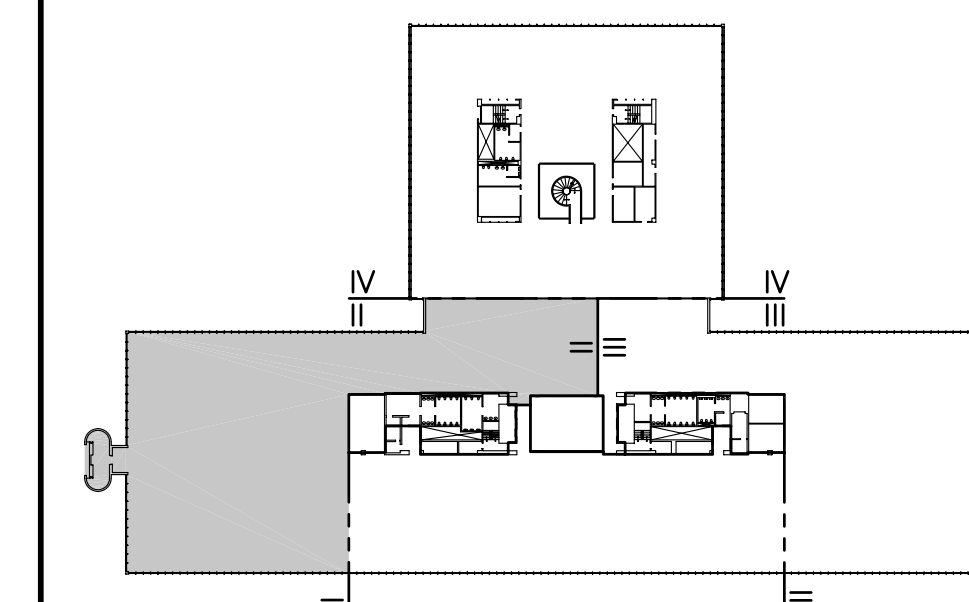


NOTES:

1. SEE SHEET M-001 FOR LEGEND AND ABBREVIATIONS.
2. ALL EXISTING DUCT HANGERS SHALL REMAIN FOR FUTURE USE.

KEYED NOTE:

- ① CONNECT EXISTING DUCTWORK TO NEW VAV BOX.
- ② CAP AND SEAL EXISTING DUCTWORK AIRTIGHT.
- ③ EXISTING VAV BOX TO BE REBALANCED. SEE M-601.

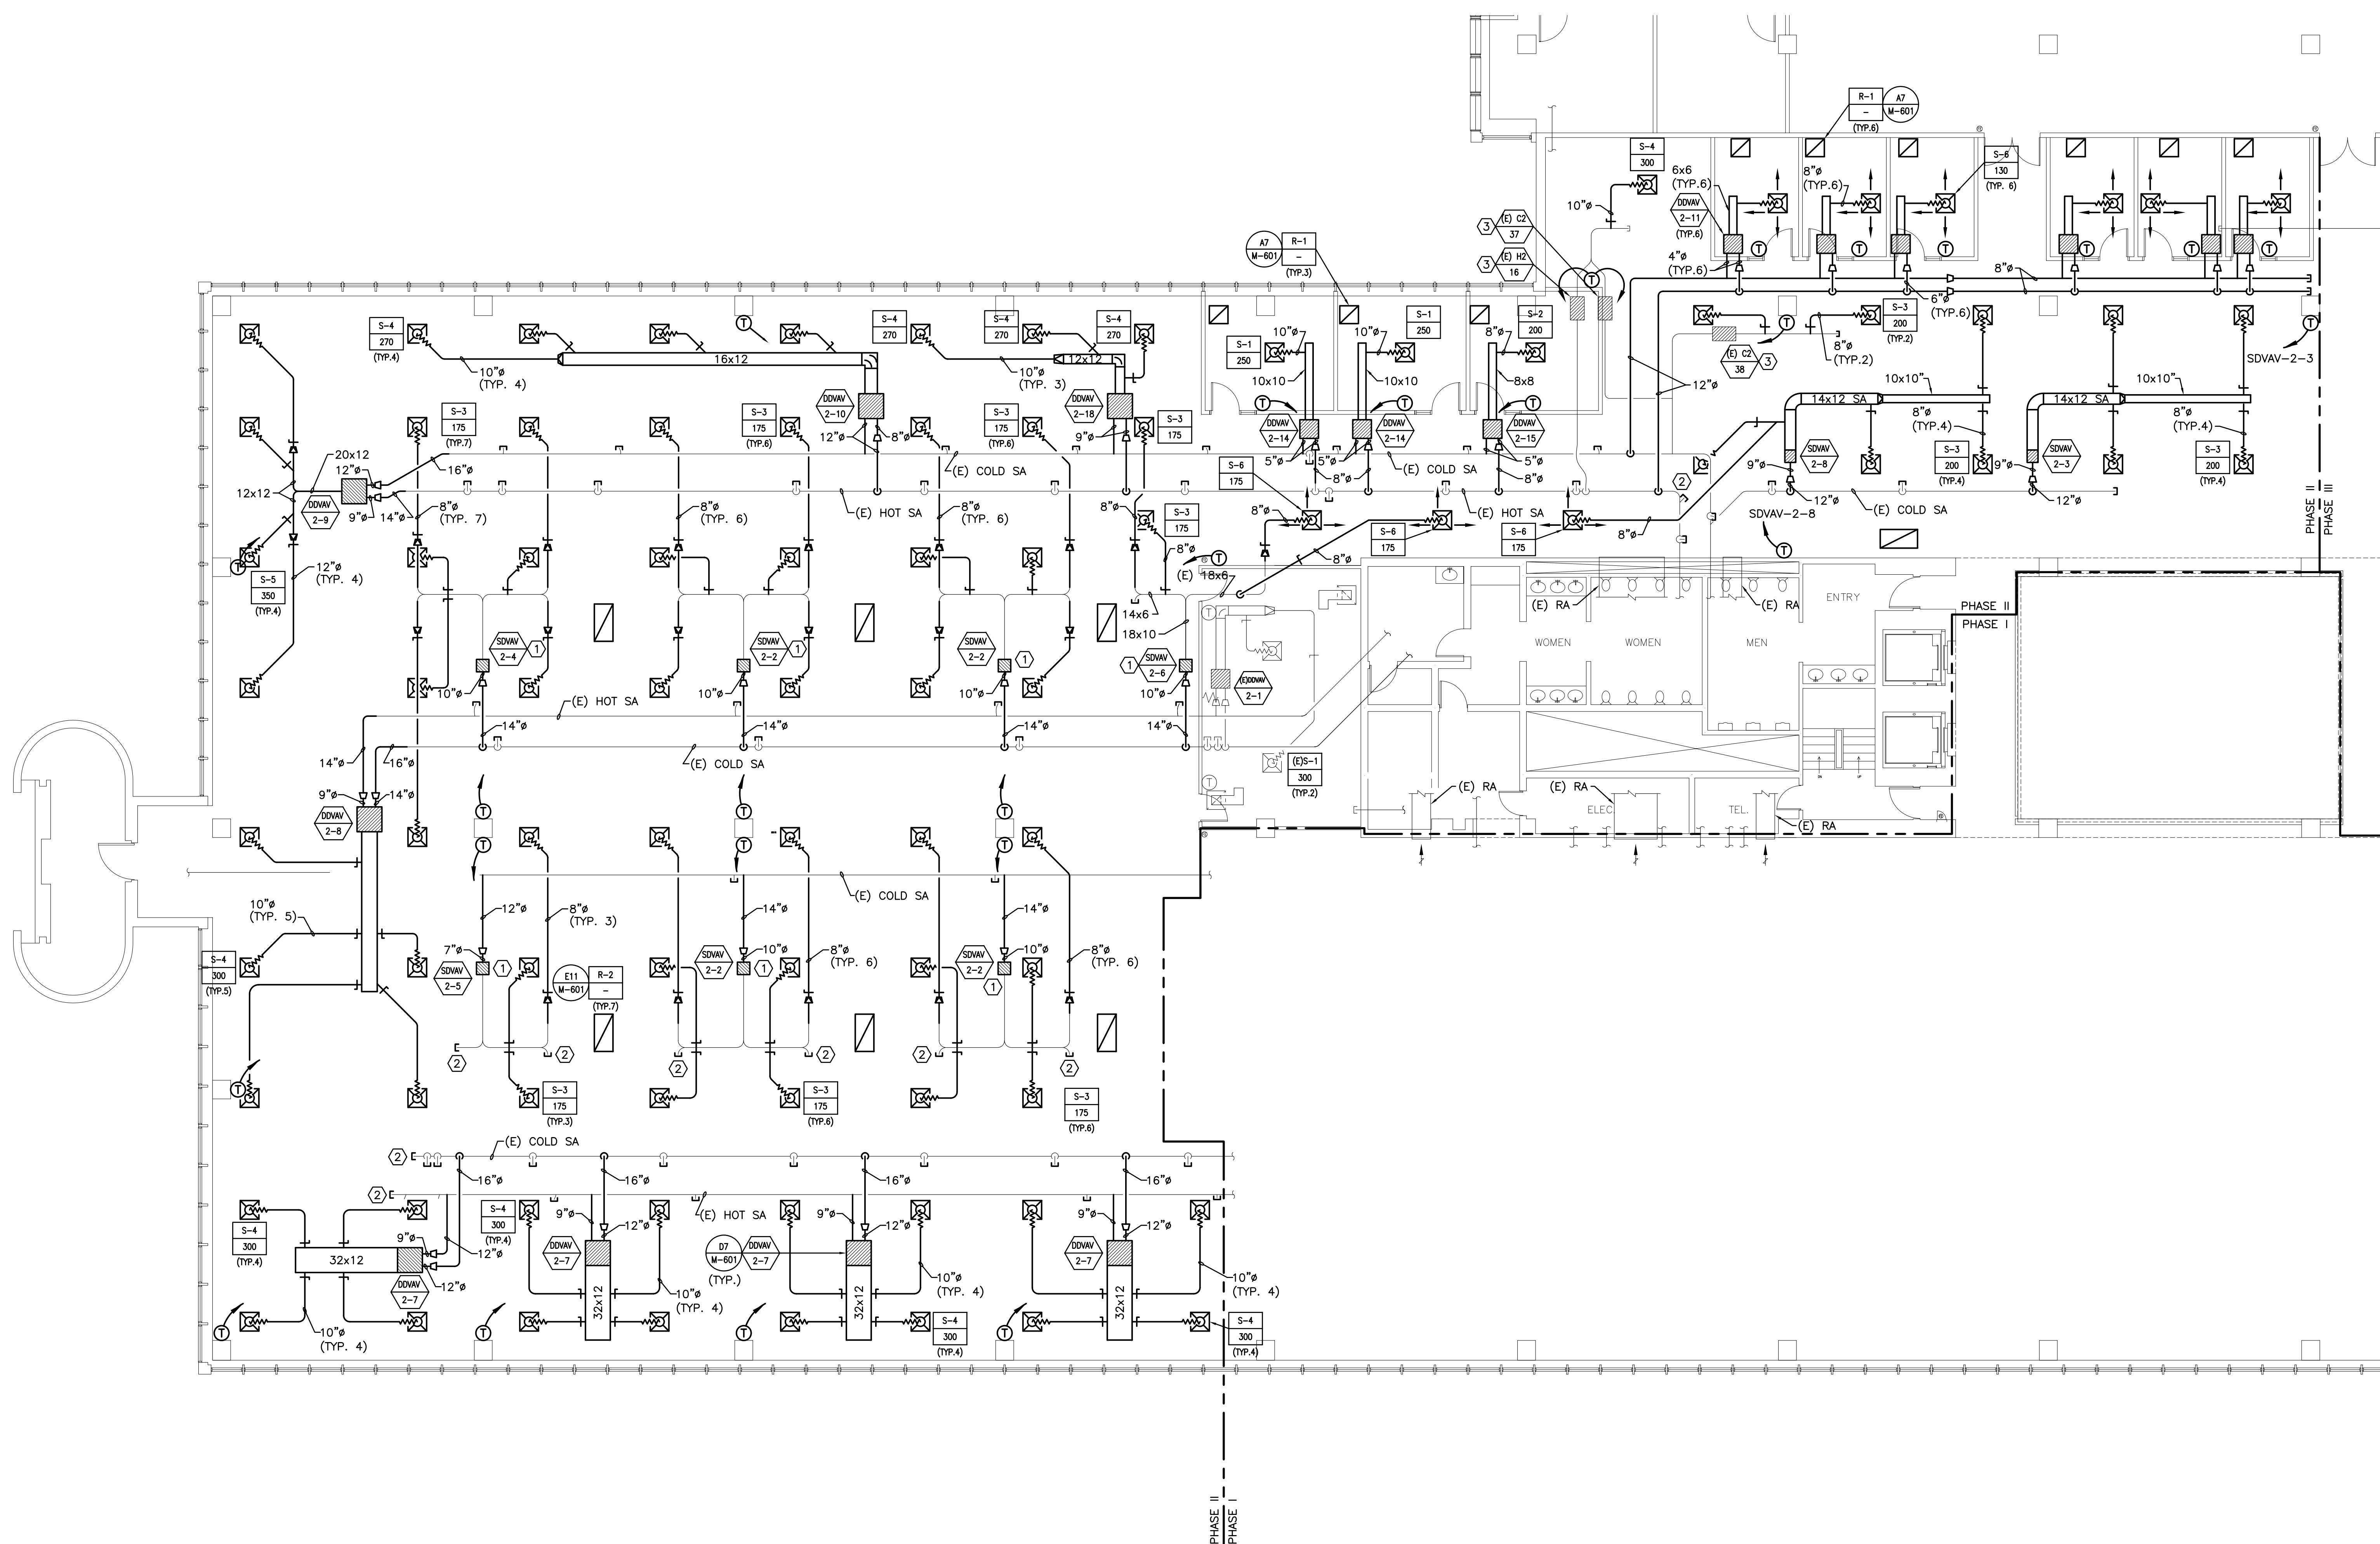


F18 KEY PLAN

NOT TO SCALE

0	ISSUED FOR CONSTRUCTION	1-28-04
REV.	DESCRIPTION	DATE

ISSUED FOR CONSTRUCTION 1-28-04

CURRENT ISSUE STATUS:

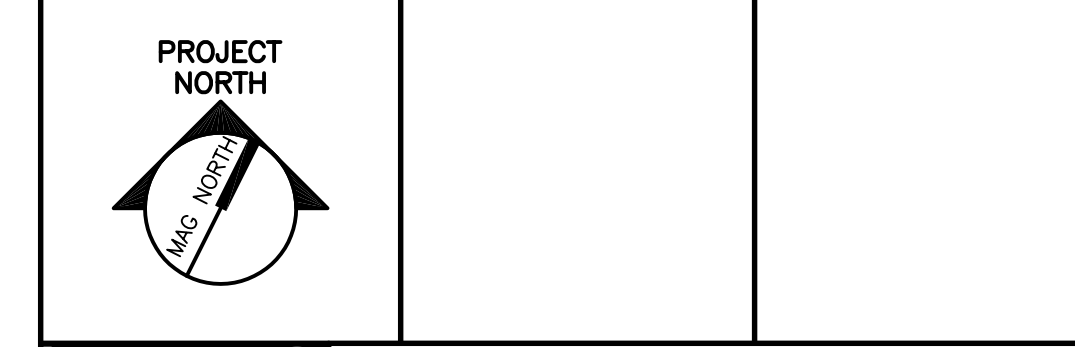

SM RT ARCHITECTURE ENGINEERING PLANNING
 SMRT
 144 Fore Street, P.O. Box 618
 Portland, Maine 04104
 tel. (207) 773-3846
 fax. (207) 772-1070

**UNIMPROVIDENT HO-1
 2nd FLOOR OFFICE RENOVATIONS
 PORTLAND, ME.**

**PHASE II
 HVAC PLAN**

SHEET TITLE:	1/8"=1'-0"	DATE:	1-28-04
PROJECT MANAGER:	JLH	GRAPHIC SCALE:	0" 1"
JOB CAP/DRAWN:	CEB/CAH		
A/E OF RECORD:	LPA	SHEET No.	
SMRT CAD FILE:	M-102-03100-0		
PROJECT No.	03100-01		

M-102