


NOTES:
 1. SEE SHEET M-001 FOR LEGEND AND ABBREVIATIONS.
 2. ALL EXISTING DUCT HANGERS SHALL REMAIN FOR FUTURE USE.

KEYED NOTE:
 ① CONNECT EXISTING DUCTWORK TO NEW VAV BOX.
 ② CAP AND SEAL EXISTING DUCTWORK AIRTIGHT.
 ③ EXISTING VAV BOX TO BE REBALANCED. SEE M-601.

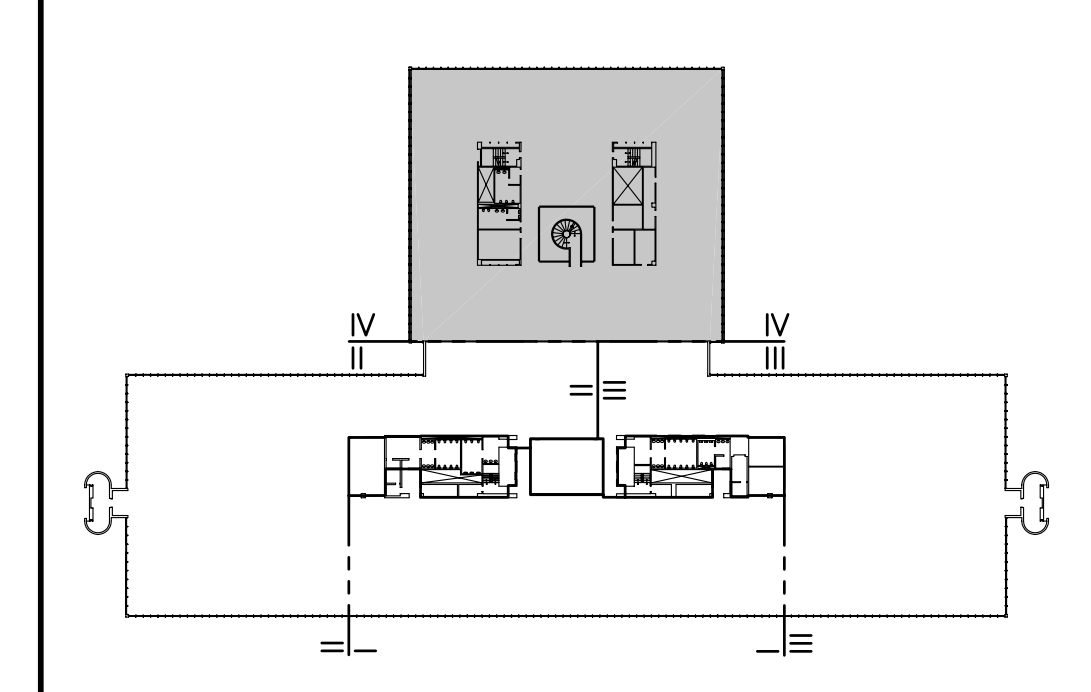

F18	KEY PLAN	
NOT TO SCALE		
0	ISSUED FOR CONSTRUCTION	1-28-04
REV.	DESCRIPTION	DATE

ISSUED FOR CONSTRUCTION
1-28-04



SMRT ARCHITECTURE ENGINEERING PLANNING
 SMRT
 144 Fore Street/P.O. Box 618
 Portland, Maine 04104
 tel. (207) 773-3846
 fax. (207) 772-1070

UNIMPROVIDENT HO-1
2nd FLOOR OFFICE RENOVATIONS
 PORTLAND, ME.

PHASE IV
HVAC PLAN

SHEET TITLE:	1/8"=1'-0"	DATE:	1-28-04
PROJECT MANAGER:	JLH	GRAPHIC SCALE:	0" 1"
JOB CAP/DRAWN:	CEB/CAH		
A/E OF RECORD:	LPA	SHEET No.	
SMRT CAD FILE:	M-104-03100-0		
PROJECT No.	03100-01		

A1 FLOOR PLAN
 1/8"=1'-0"

M-104