


- NOTES:**
- SEE SHEET M-001 FOR LEGEND AND ABBREVIATIONS.
  - ALL EXISTING DUCT HANGERS SHALL REMAIN FOR FUTURE USE.

- KEYED NOTES:**
- MITCO VALVE. REMOVE AND STORE AT UNUMPROVIDENT'S DIRECTION.
  - EXISTING HOT DECK IS INACTIVE.
  - REMOVE DOMESTIC CW SUPPLY & SANITARY BRANCHES SERVING DRINKING FOUNTAIN TO WITHIN 12" OF MAINS. CAP AND SEAL PIPING.

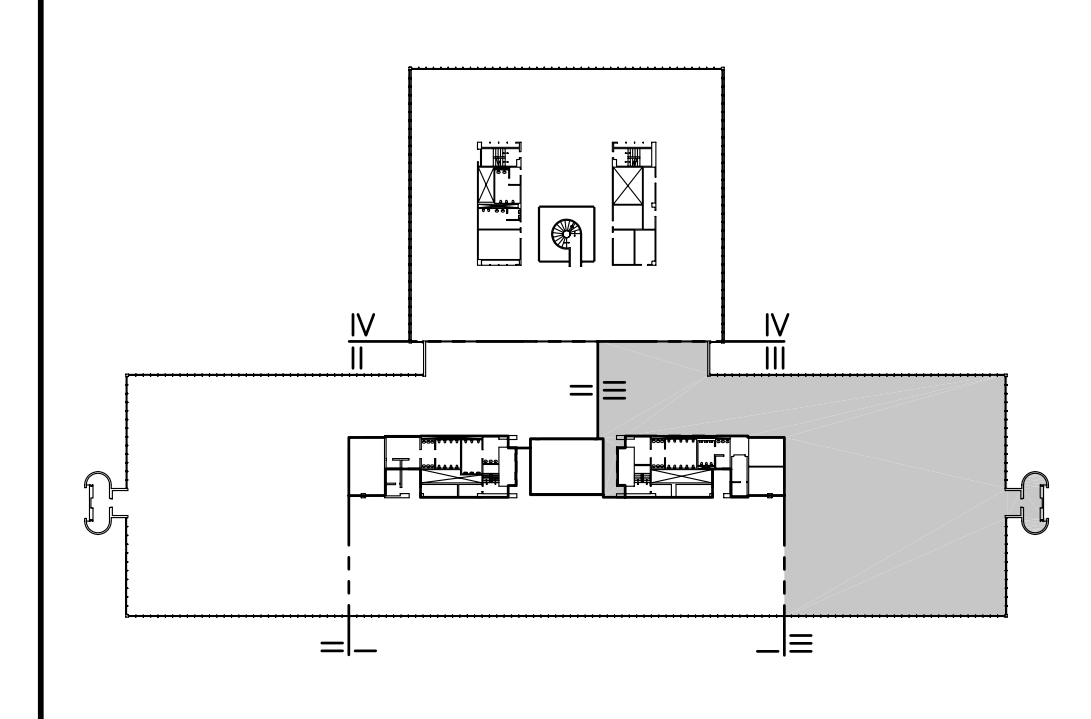

**F18 KEY PLAN**  
NOT TO SCALE

0	ISSUED FOR CONSTRUCTION	1-28-04
REV.	DESCRIPTION	DATE

**ISSUED FOR CONSTRUCTION**  
1-28-04  
CURRENT ISSUE STATUS:



**SMRT** ARCHITECTURE ENGINEERING PLANNING  
SMRT  
144 Fore Street/P.O. Box 618  
Portland, Maine 04104  
tel. (207) 772-3846  
fax. (207) 772-1070

**UNUMPROVIDENT HO-1**  
2nd FLOOR OFFICE RENOVATIONS  
PORTLAND, ME.

**PHASE III**  
DEMOLITION PLAN

SHEET TITLE:	1/8"=1'-0"	DATE:	1-28-04
PROJECT MANAGER:	JLH	GRAPHIC SCALE:	0" 1"
JOB CAP/DRAWN:	CEB/CAH	A/E OF RECORD:	LPA
SMRT CAD FILE:	MD103-03100-0	SHEET No.	MD103
PROJECT No.	03100-01		

**A1 FLOOR PLAN**  
1/8"=1'-0"