




04 ENLARGED PLAN - EAST EXISTING RESTROOM 1113 & 1115
SCALE: 3/8" = 1'-0"

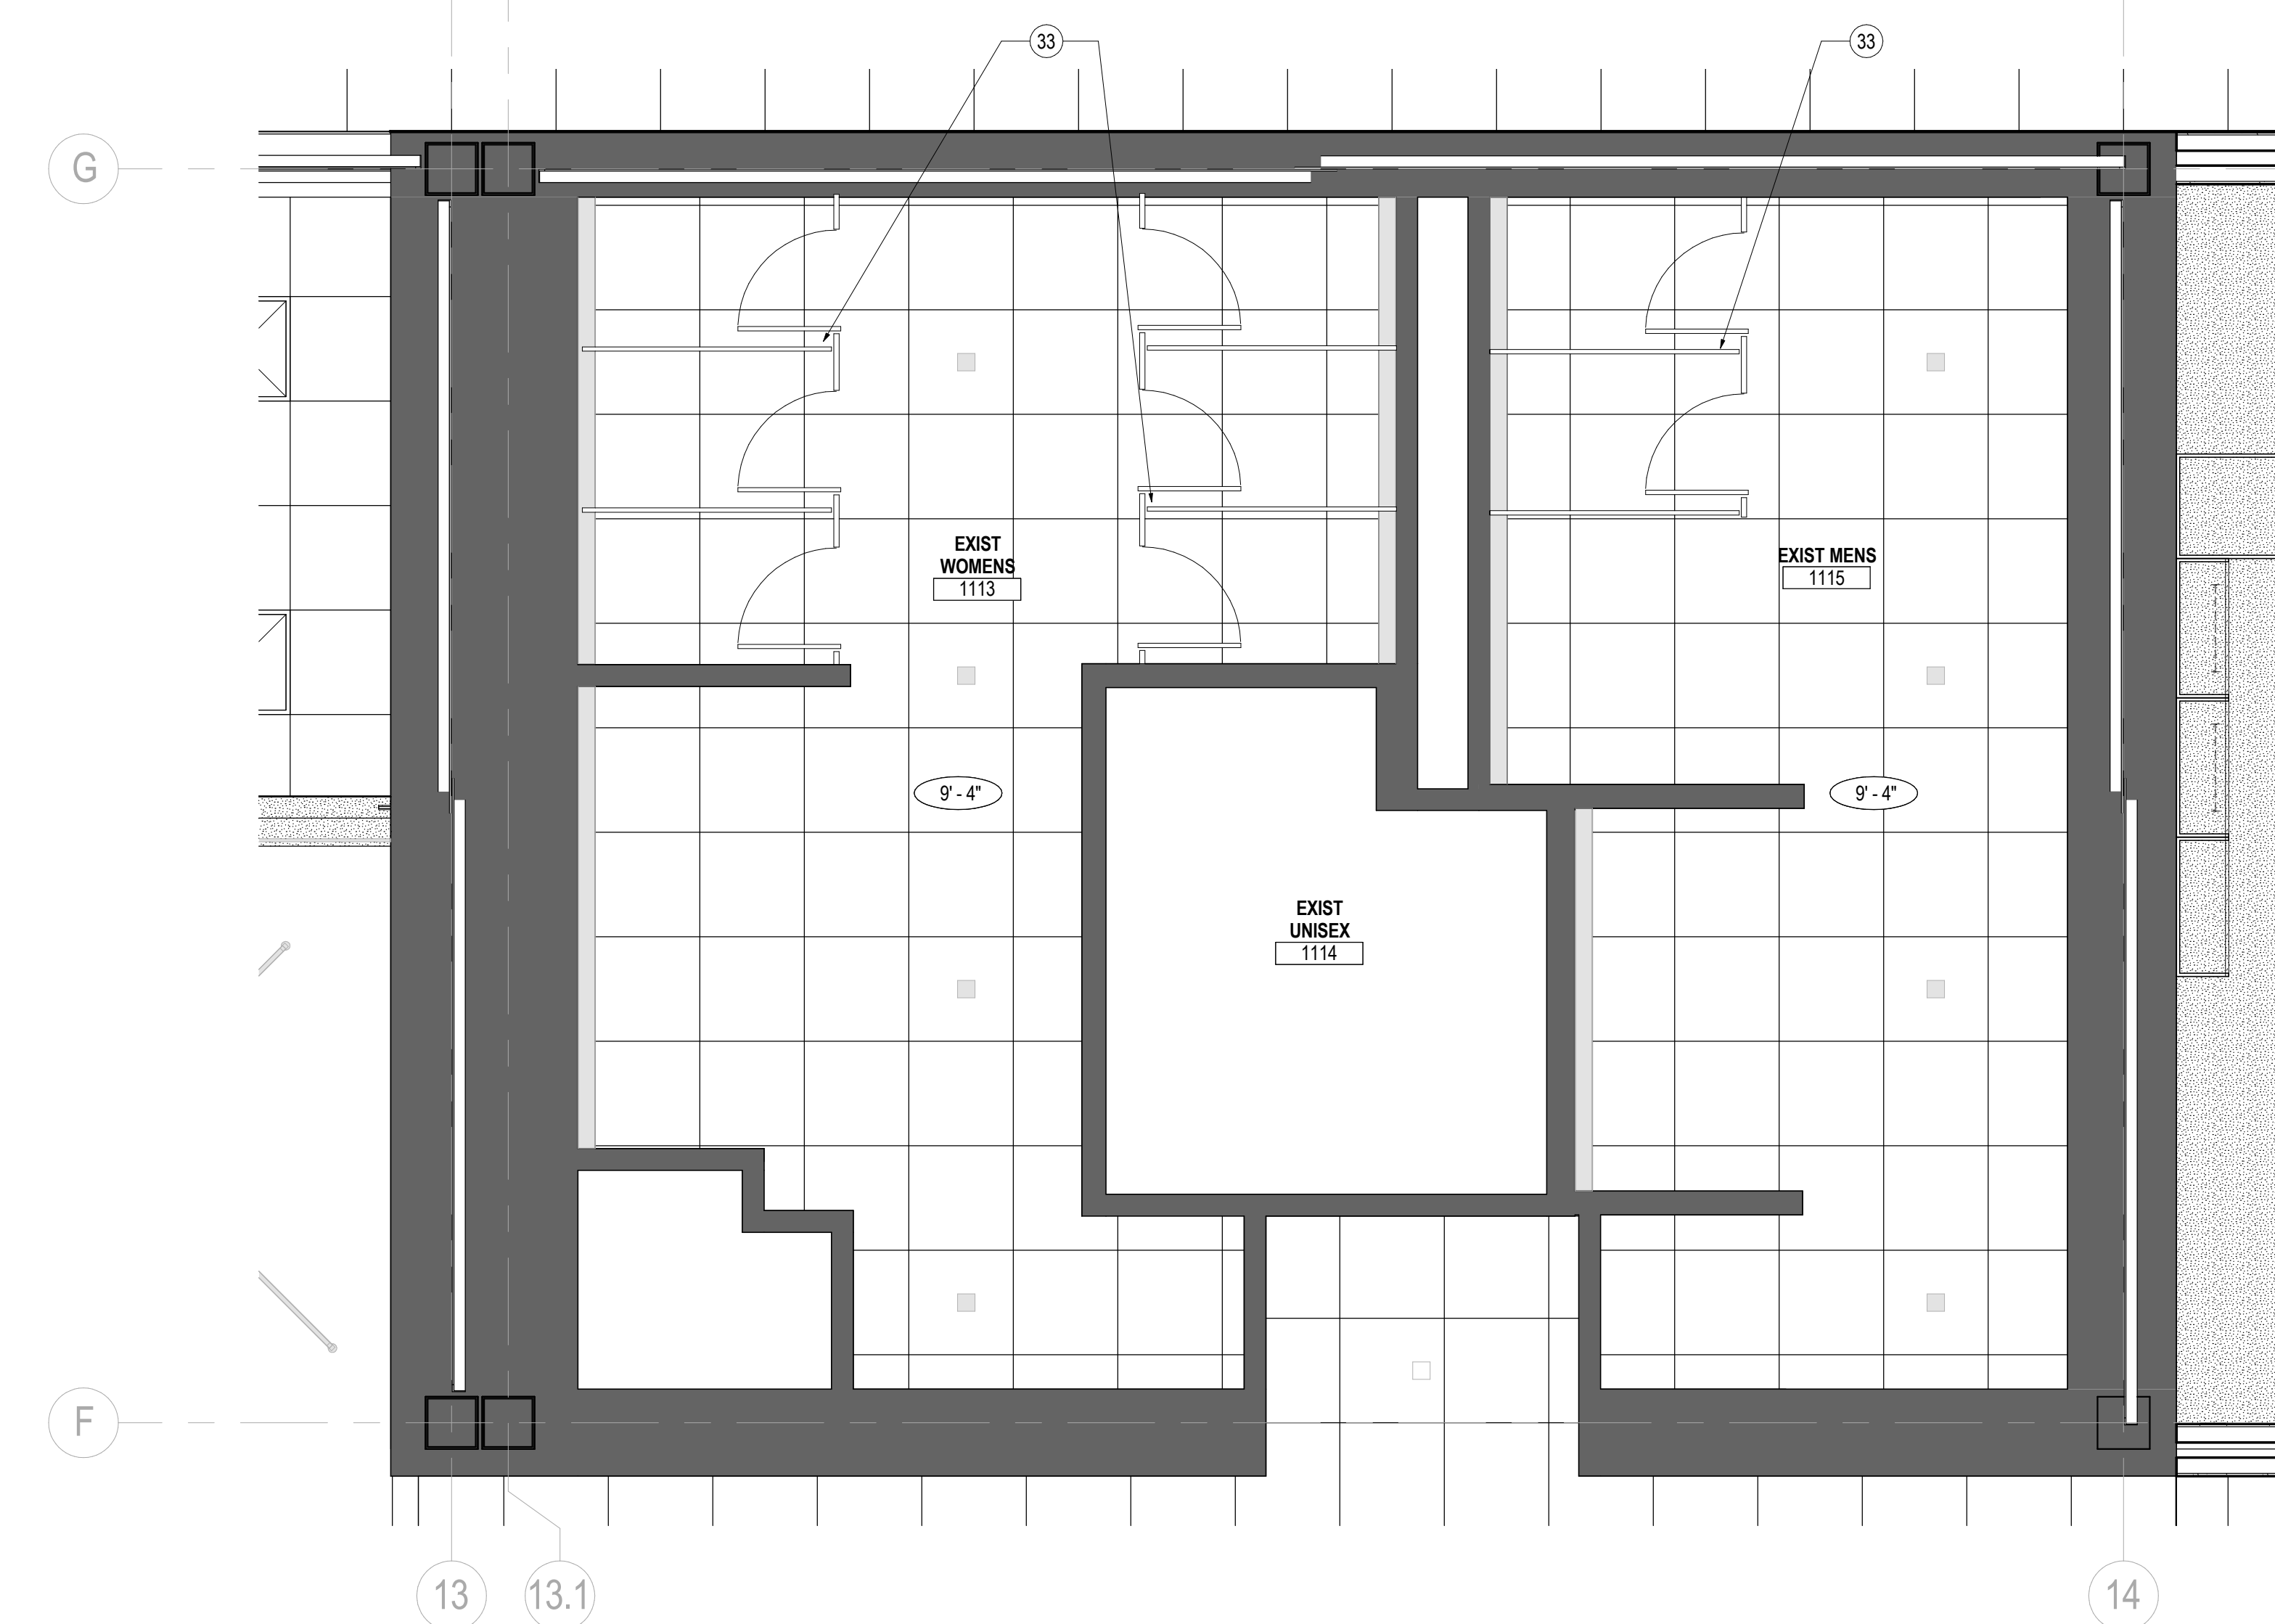


05 ENLARGED RCP - EAST EXISTING RESTROOM 1113 & 1115
SCALE: 3/8" = 1'-0"

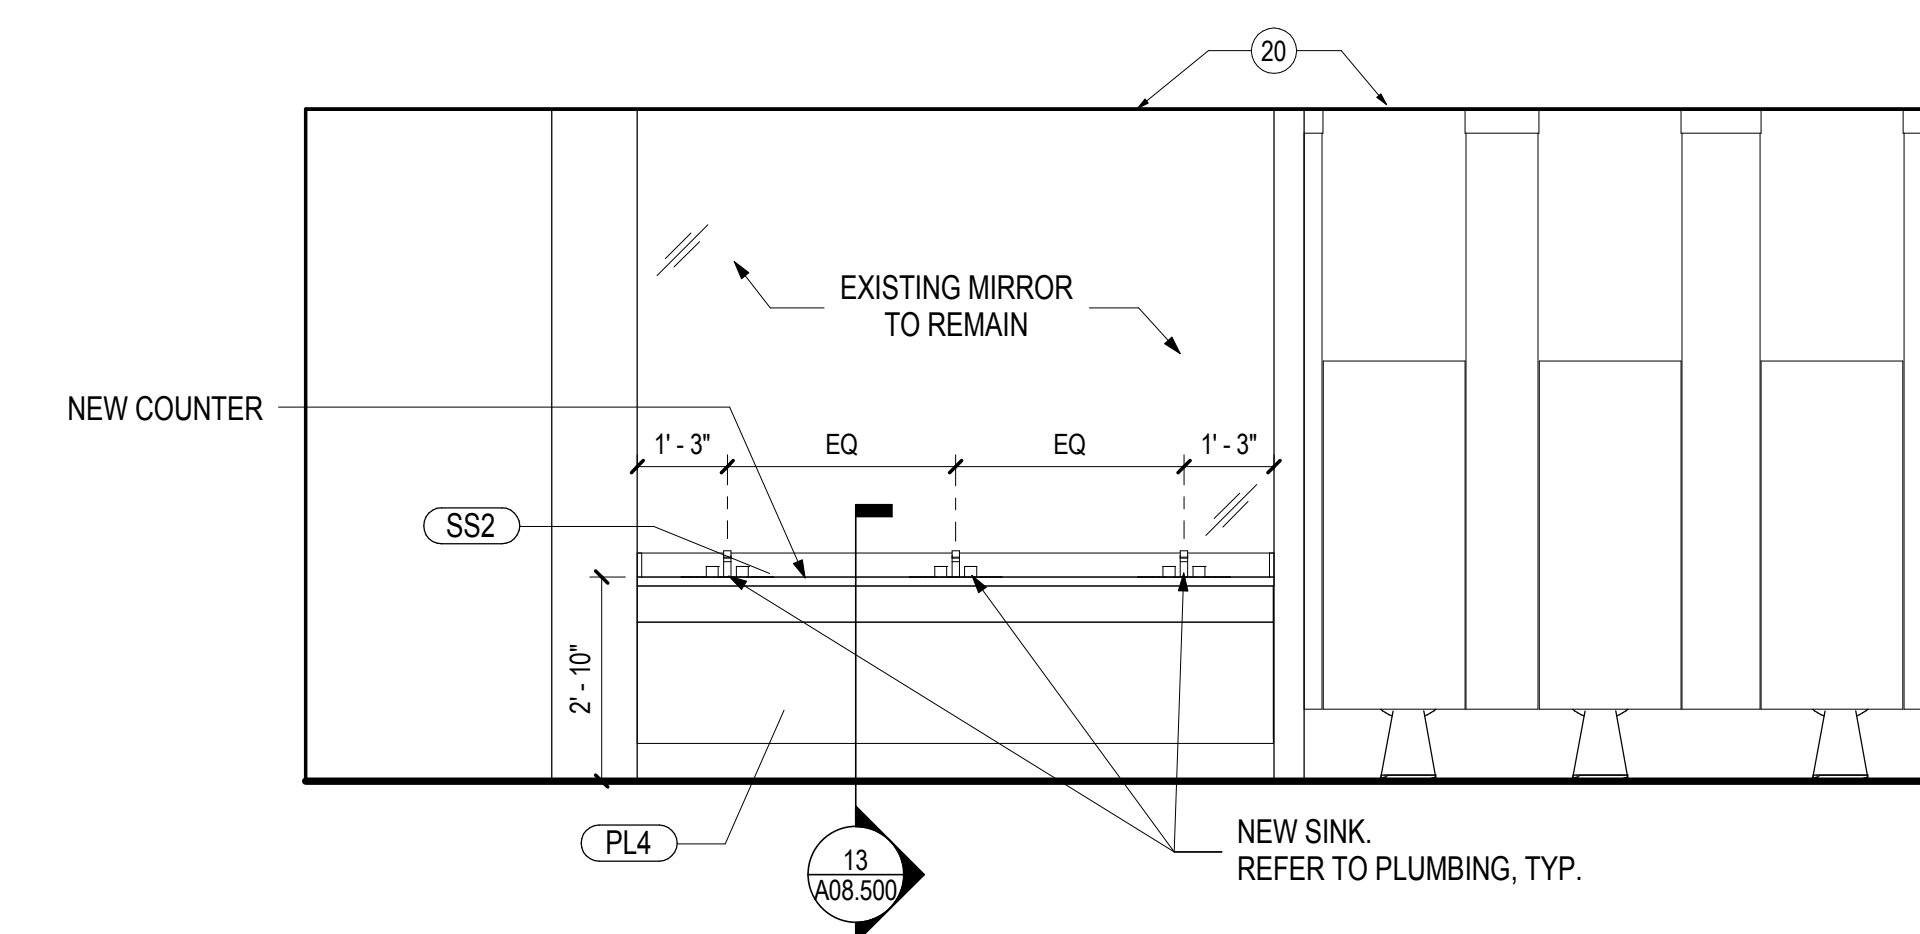

01 1113 & 1113 EXISTING WOMENS - WEST ELEVATION
SCALE: 3/8" = 1'-0"

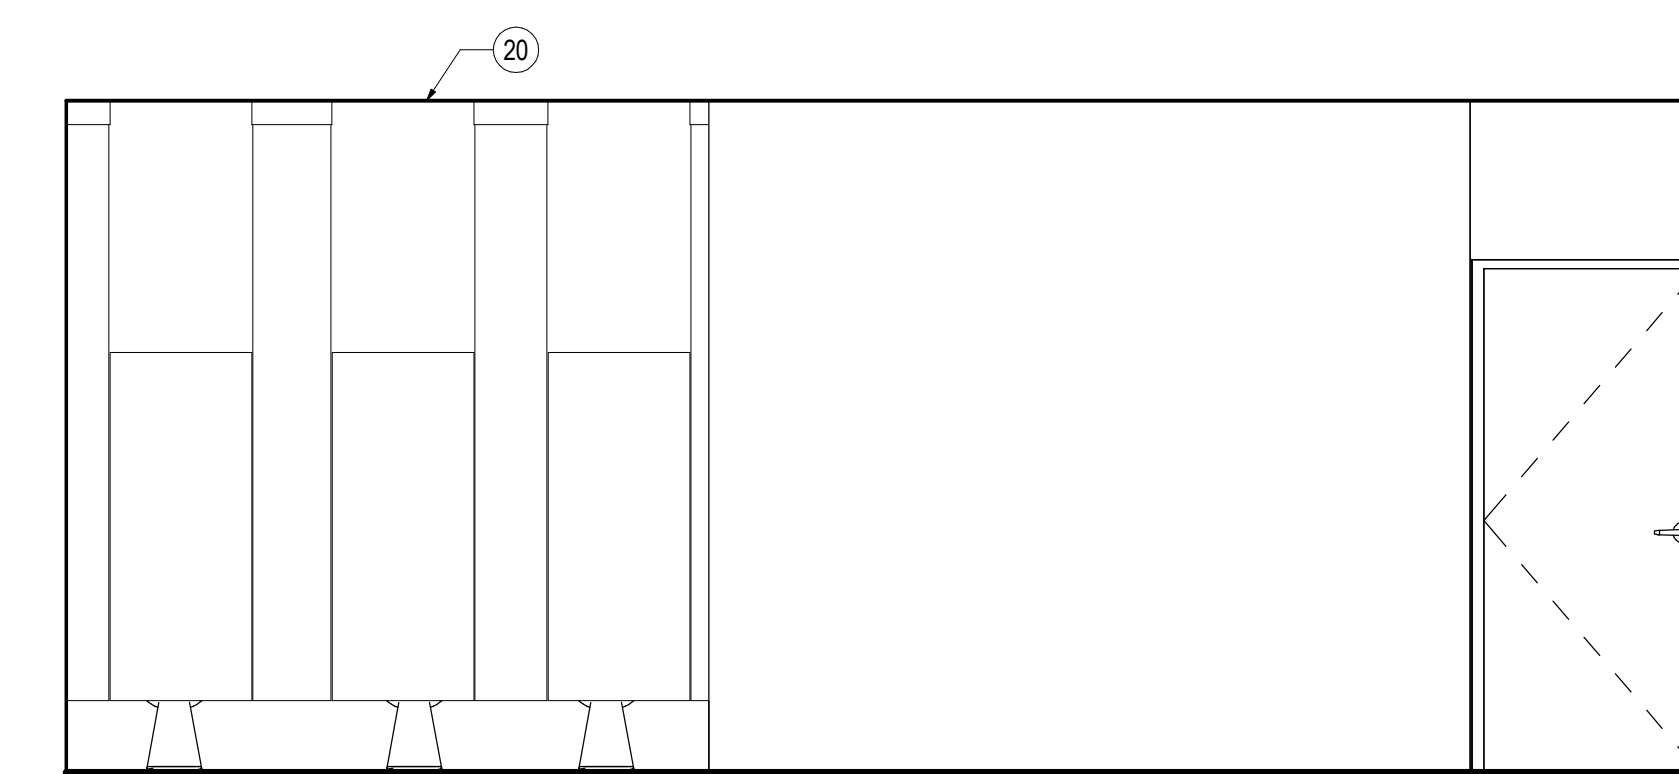

02 1113 & 1113 EXISTING WOMENS - EAST ELEVATION
SCALE: 3/8" = 1'-0"

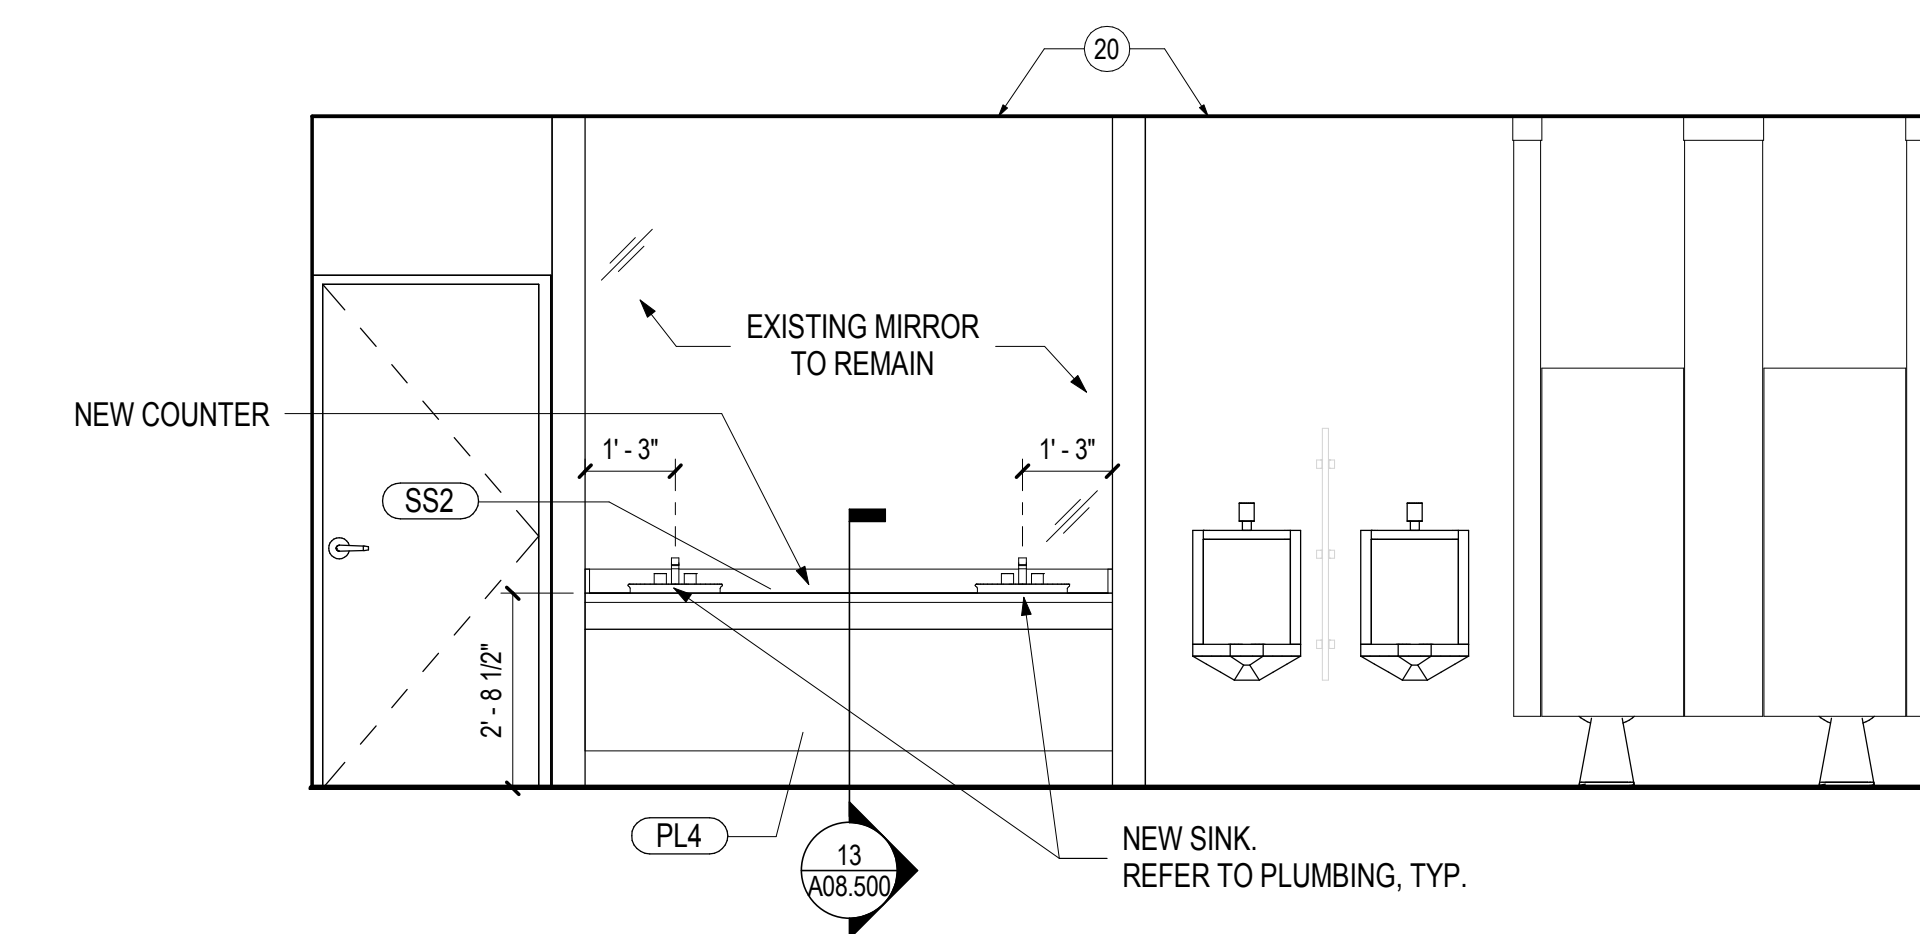

03 1115 & 1115 EXISTING MENS - WEST ELEVATION
SCALE: 3/8" = 1'-0"

KEY PLAN

GENERAL NOTES


- A. REFER TO SHEETS SERIES A02.100, A02.200 AND I02.100 FOR CONSTRUCTION, REFLECTED CEILING AND FINISH PLAN GENERAL NOTES.
- B. REFER TO FINISH PLAN FOR WALL BASE AS SCHEDULED, TYPICAL.

SHEET NOTES

- 10 DRINKING FOUNTAIN. REFER TO PLUMBING DRAWINGS.
- 20 LIGHT FIXTURE. REFER TO ELECTRICAL DRAWINGS. TYP. CONFIRM BOTTOM OF HEIGHT FIXTURE WITH ARCHITECT PRIOR TO INSTALLATION. TYP.
- 32 EXISTING PLUMBING FIXTURE TO REMAIN U.O.N
- 33 NEW CEILING HUNG TOILET PARTITIONS
- 34 NEW PLUMBING FIXTURE
- 35 RECESSED DRINKING FOUNTAIN TO REMAN

Date	Description
08/18/17	ISSUE FOR PERMIT & CONSTRUCTION

Seal / Signature

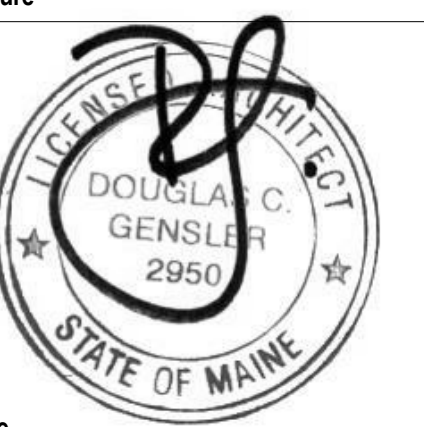

Project Name

Unum Workplace Transformation- Phase 1 (HO2)

Project Number

59.6481.003

Description

ALTERNATE #1 - ENLARGED PLANS - EXISTING RESTROOMS LEVEL 01

Scale

3/8" = 1'-0"

A03.301