




07 ALTERNATE #2 - STAIR #1 TYPICAL PLAN
SCALE: 3/8" = 1'-0"

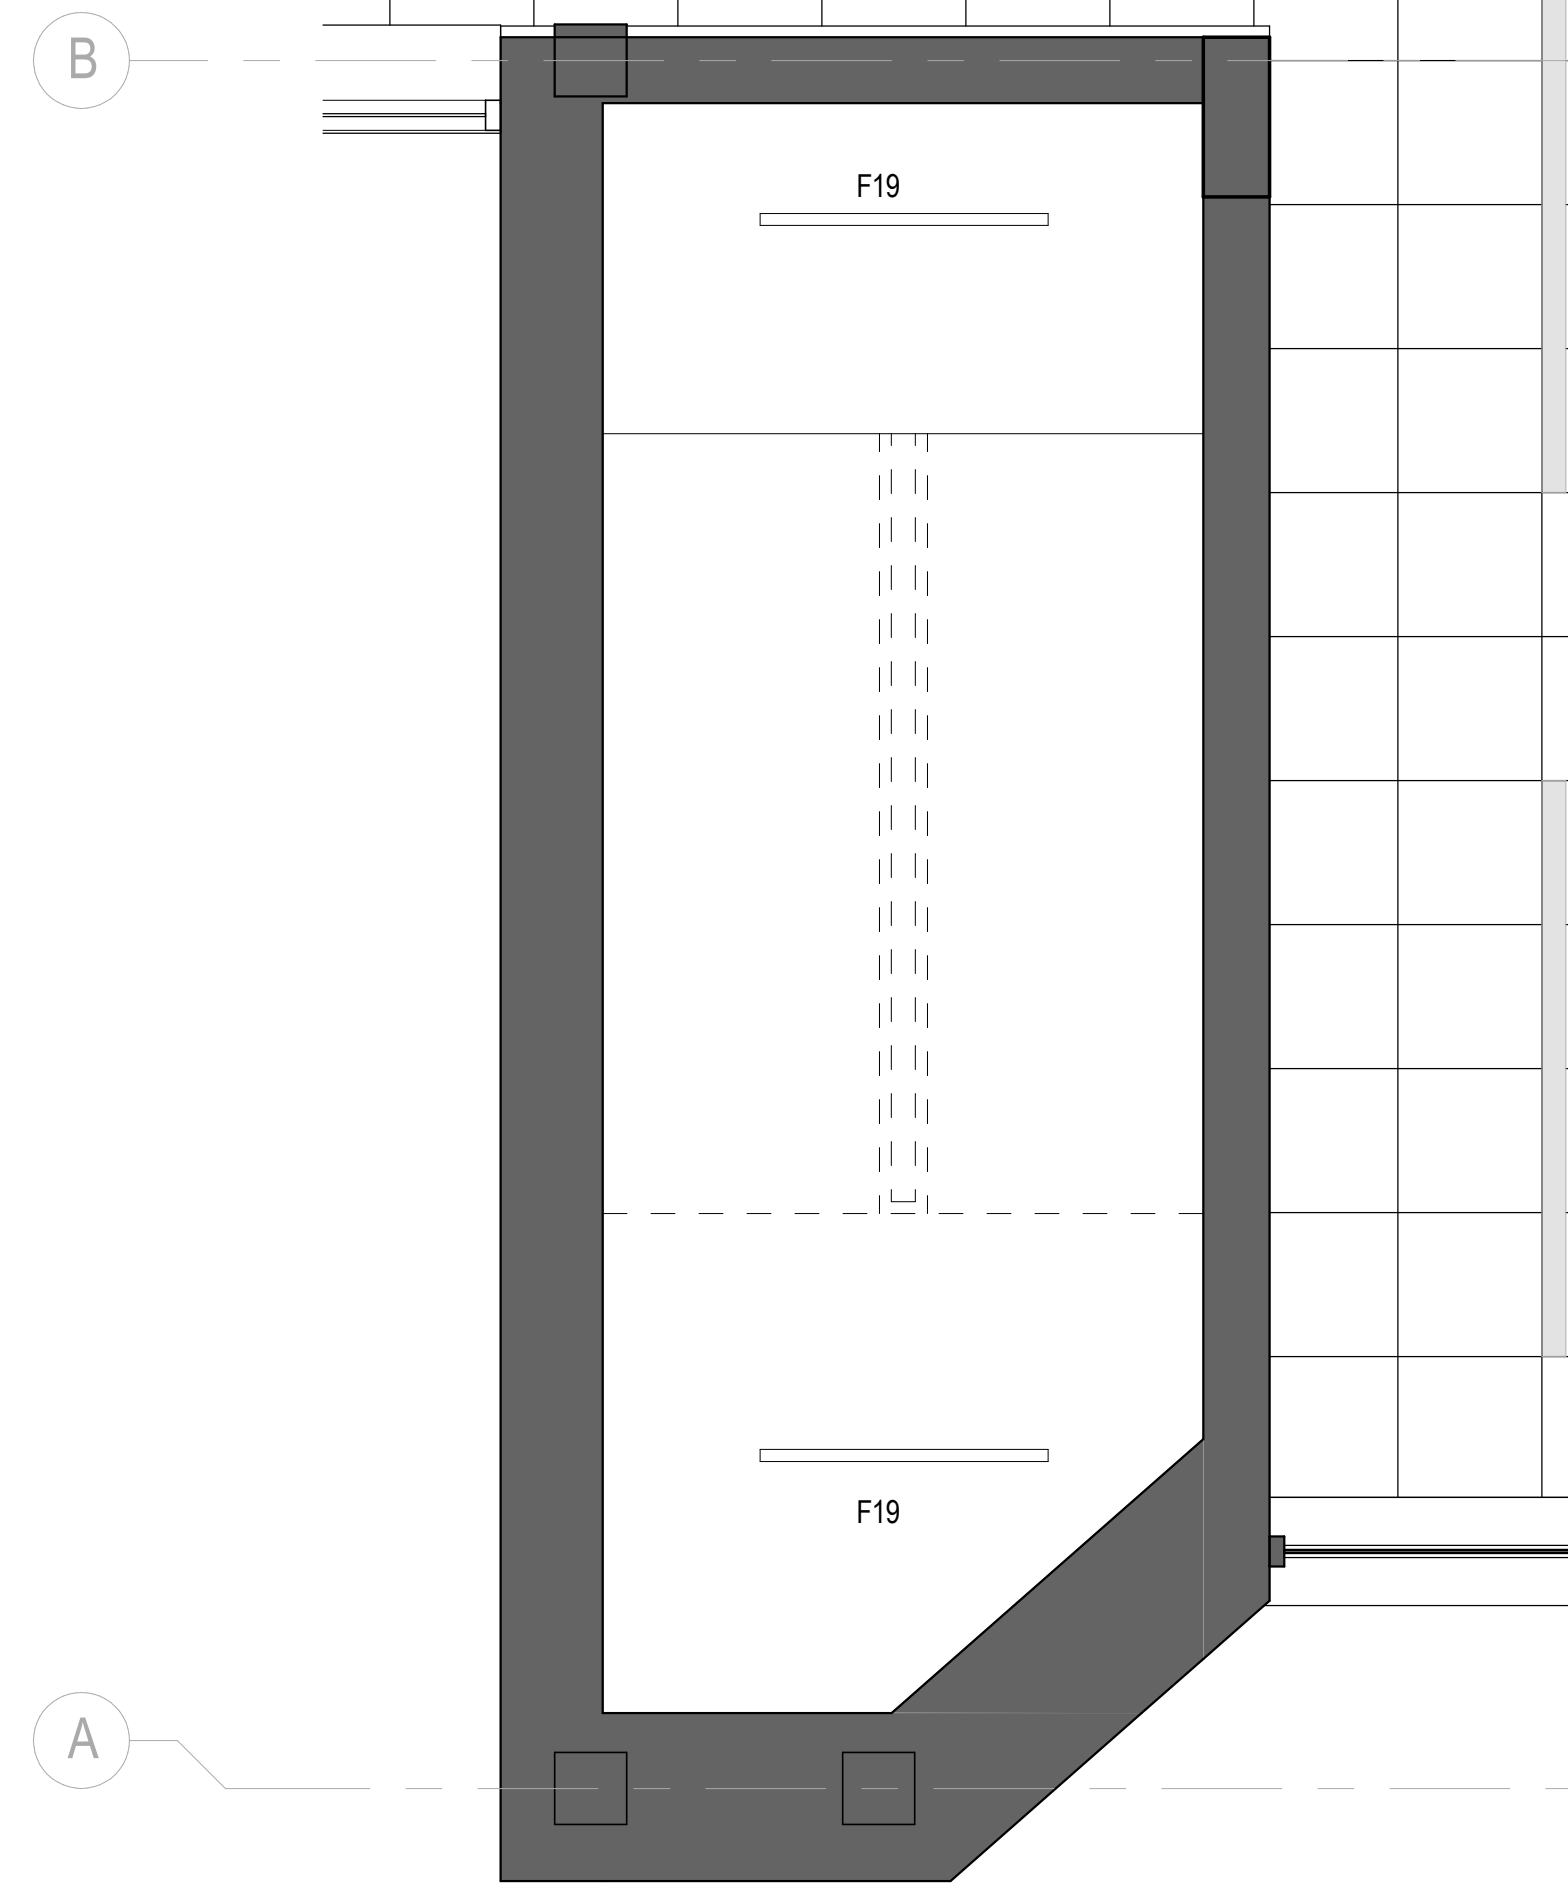


05 ALTERNATE #2 - STAIR #1 TYPICAL RCP
SCALE: 3/8" = 1'-0"

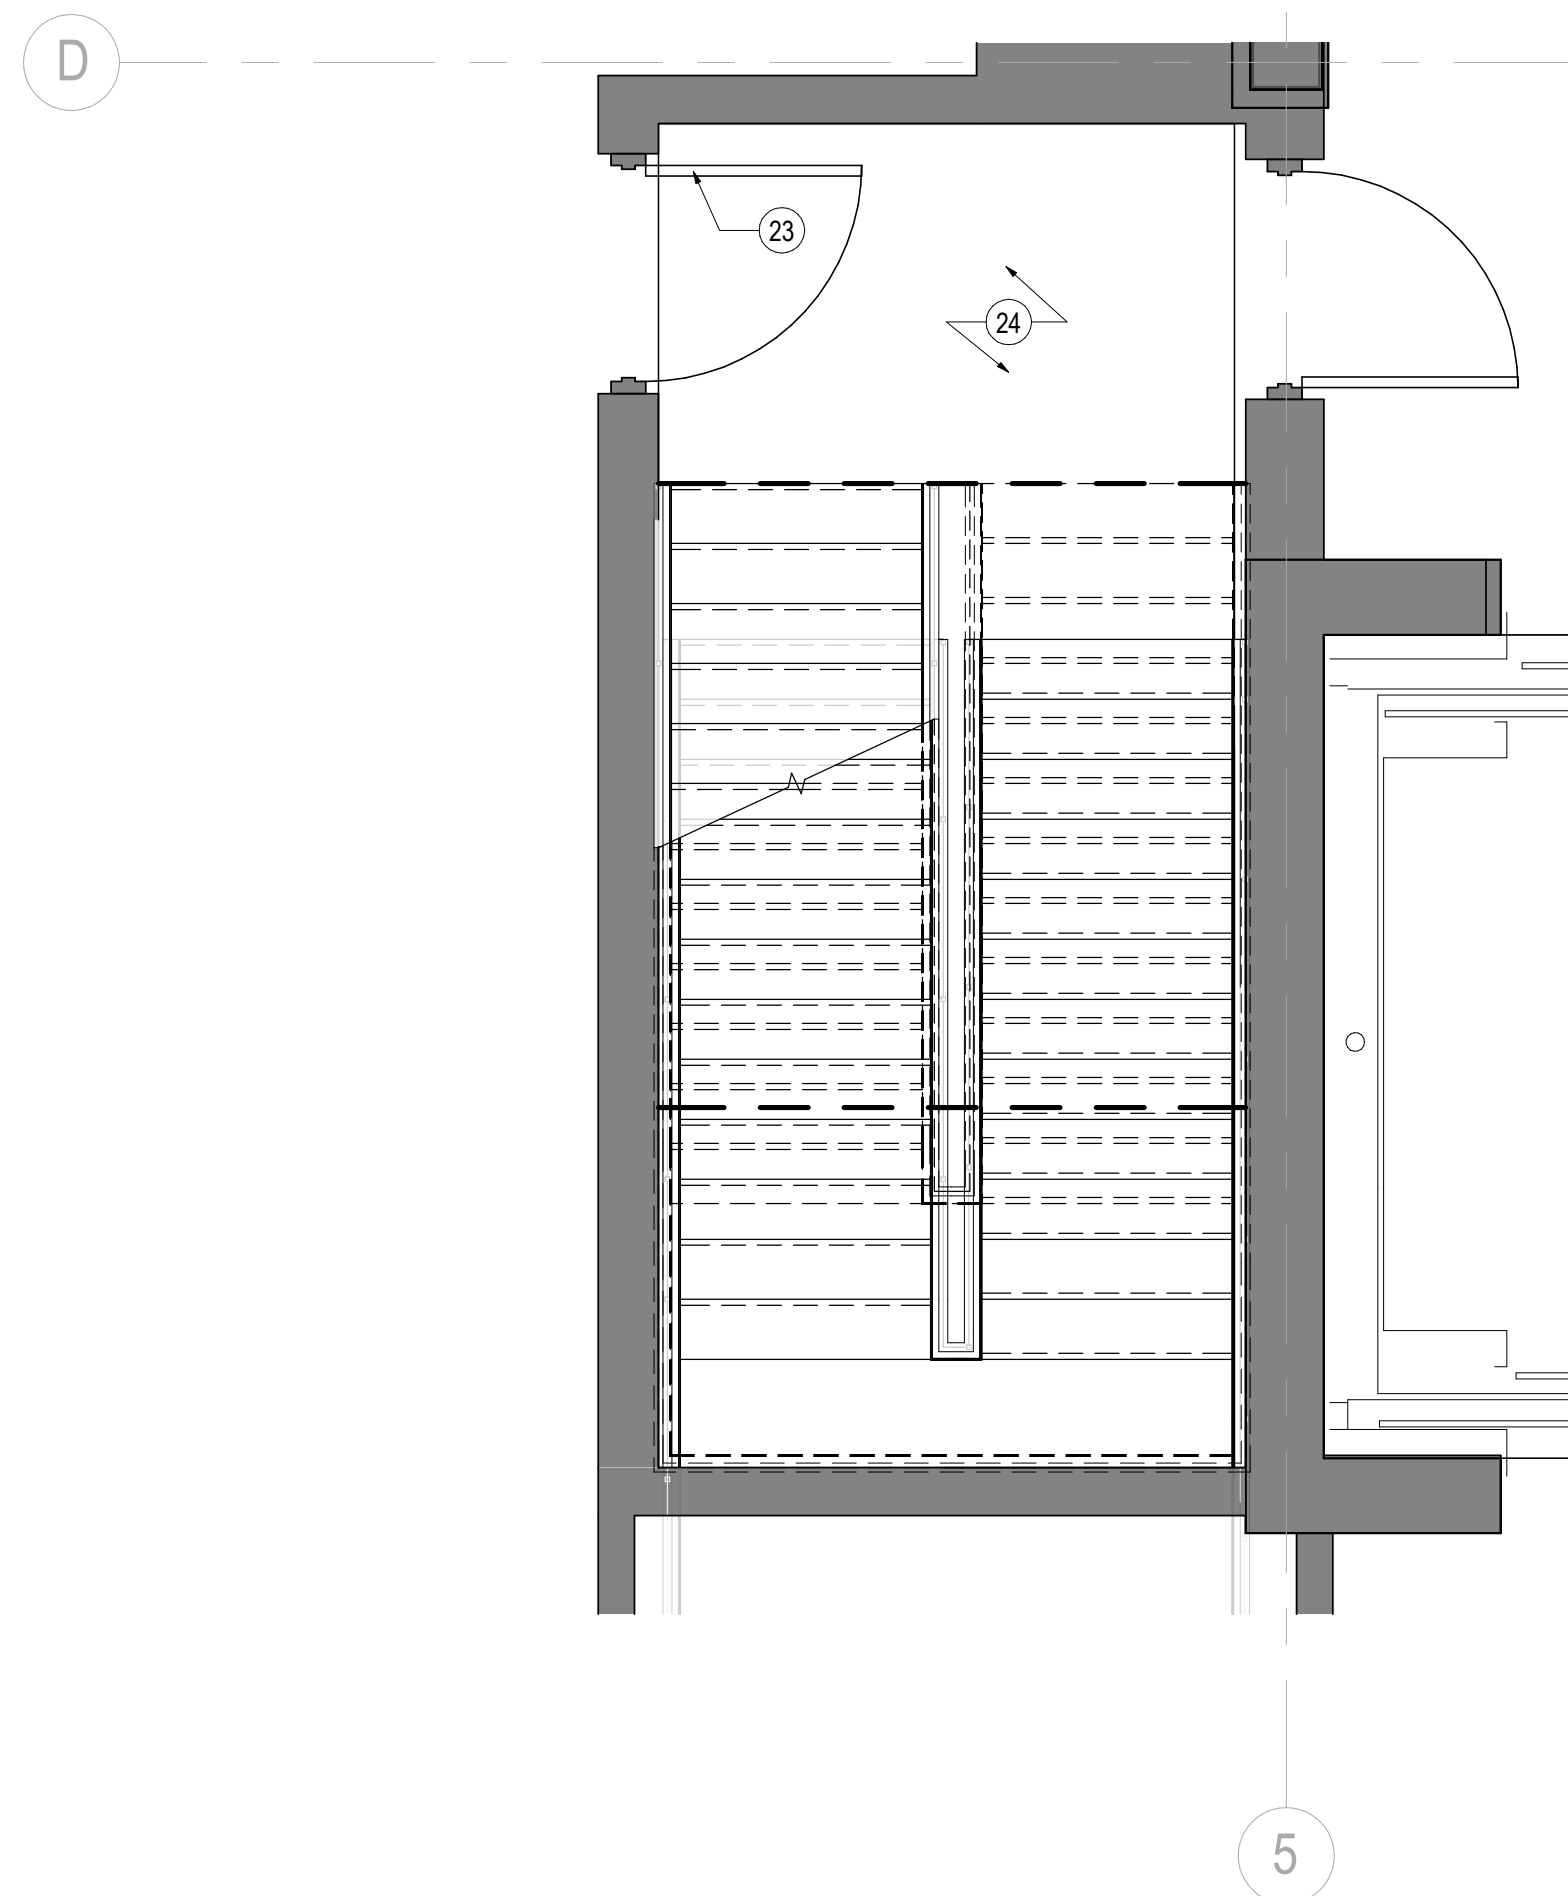


03 ALTERNATE #2 - STAIR #2 TYPICAL PLAN
SCALE: 3/8" = 1'-0"

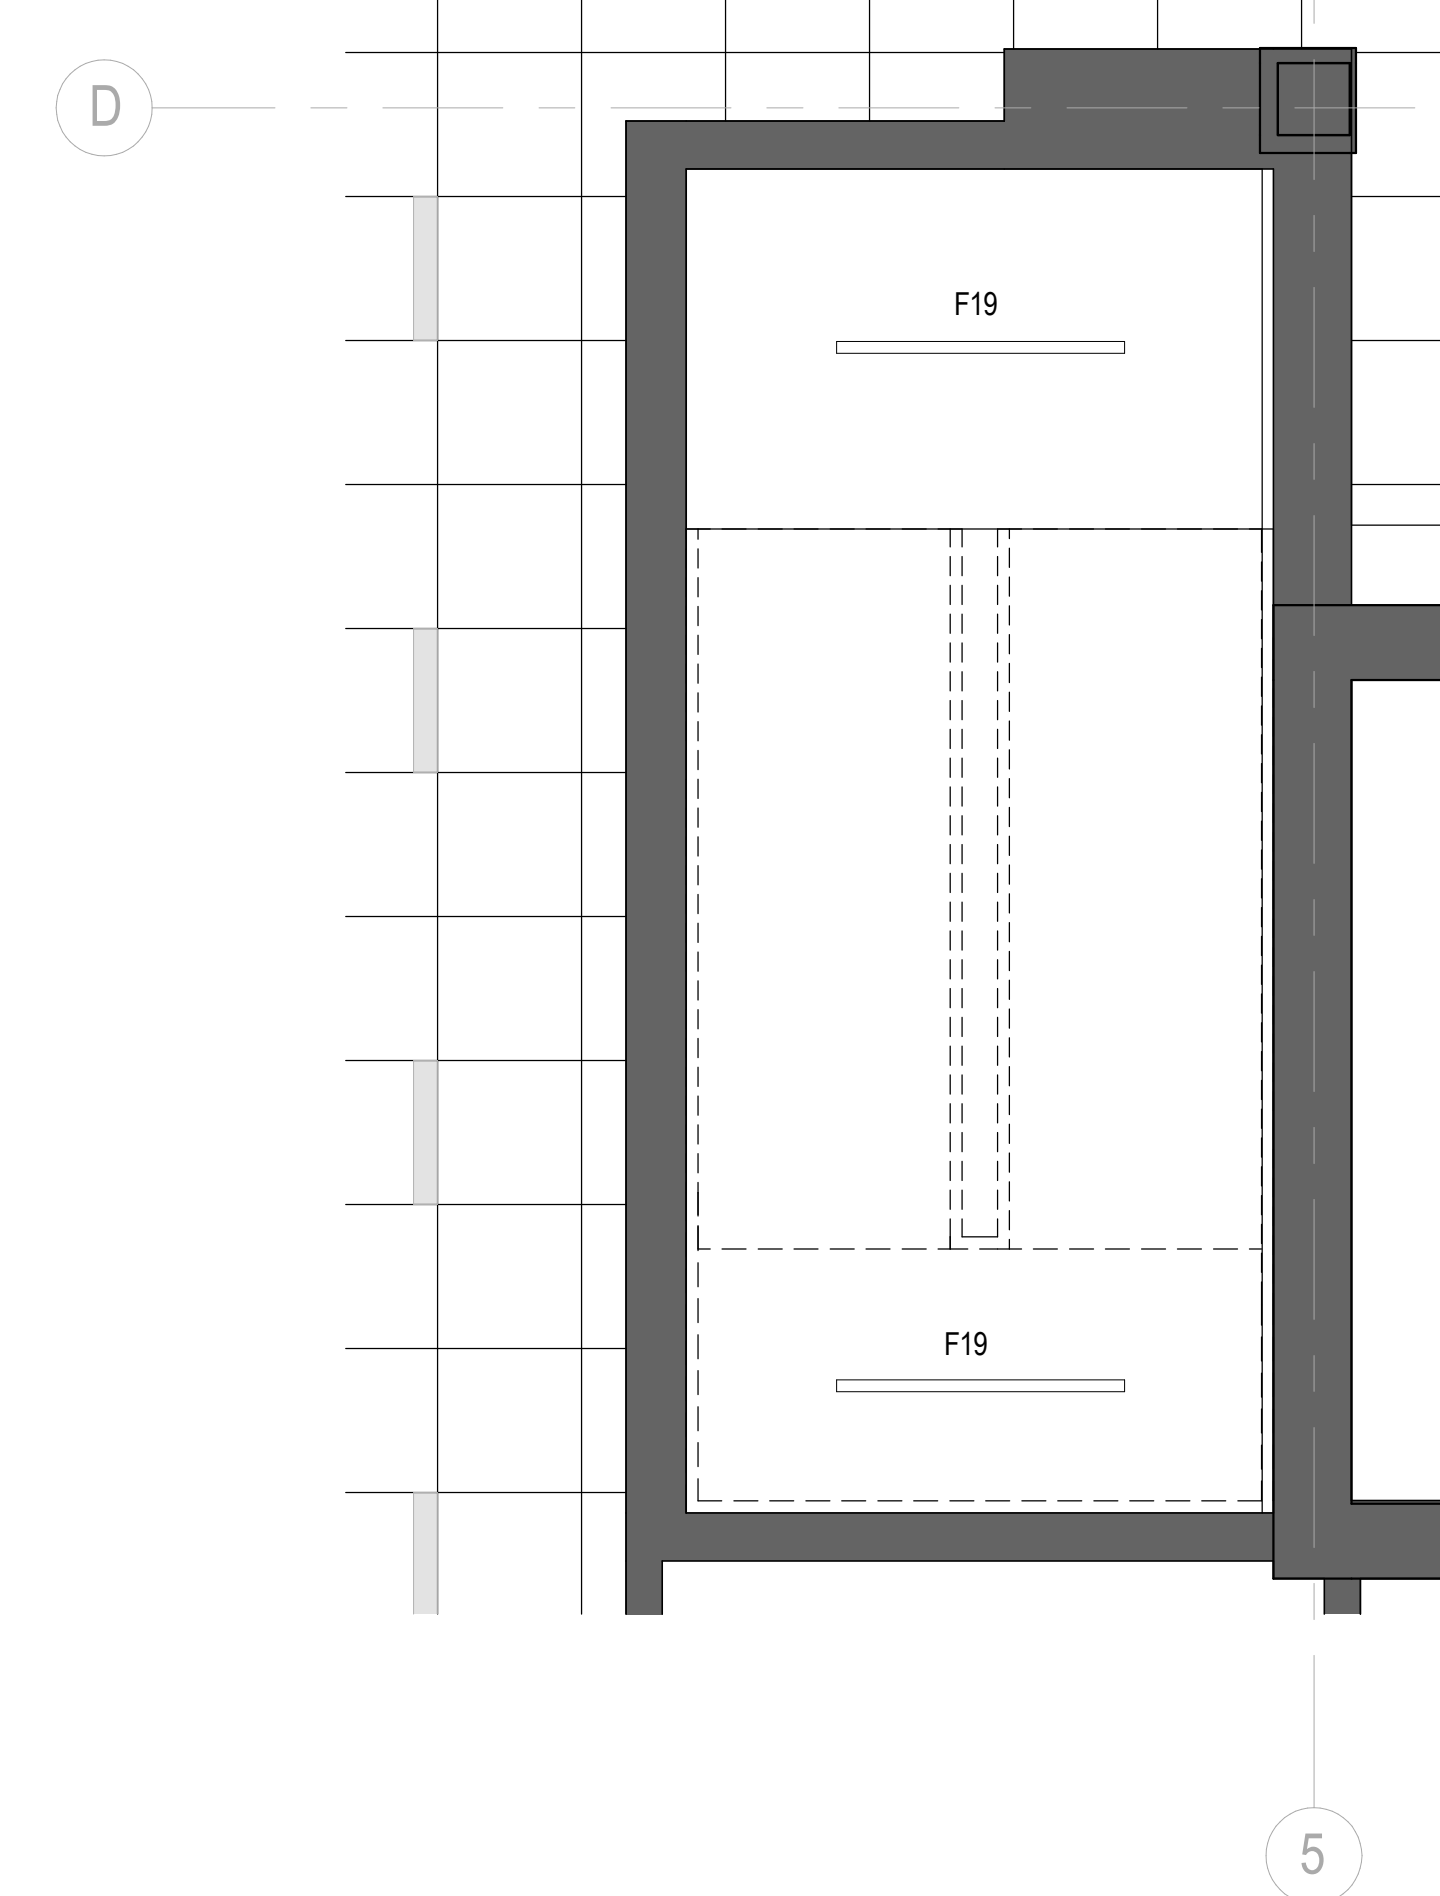


01 ALTERNATE #2 - STAIR #2 TYPICAL RCP
SCALE: 3/8" = 1'-0"

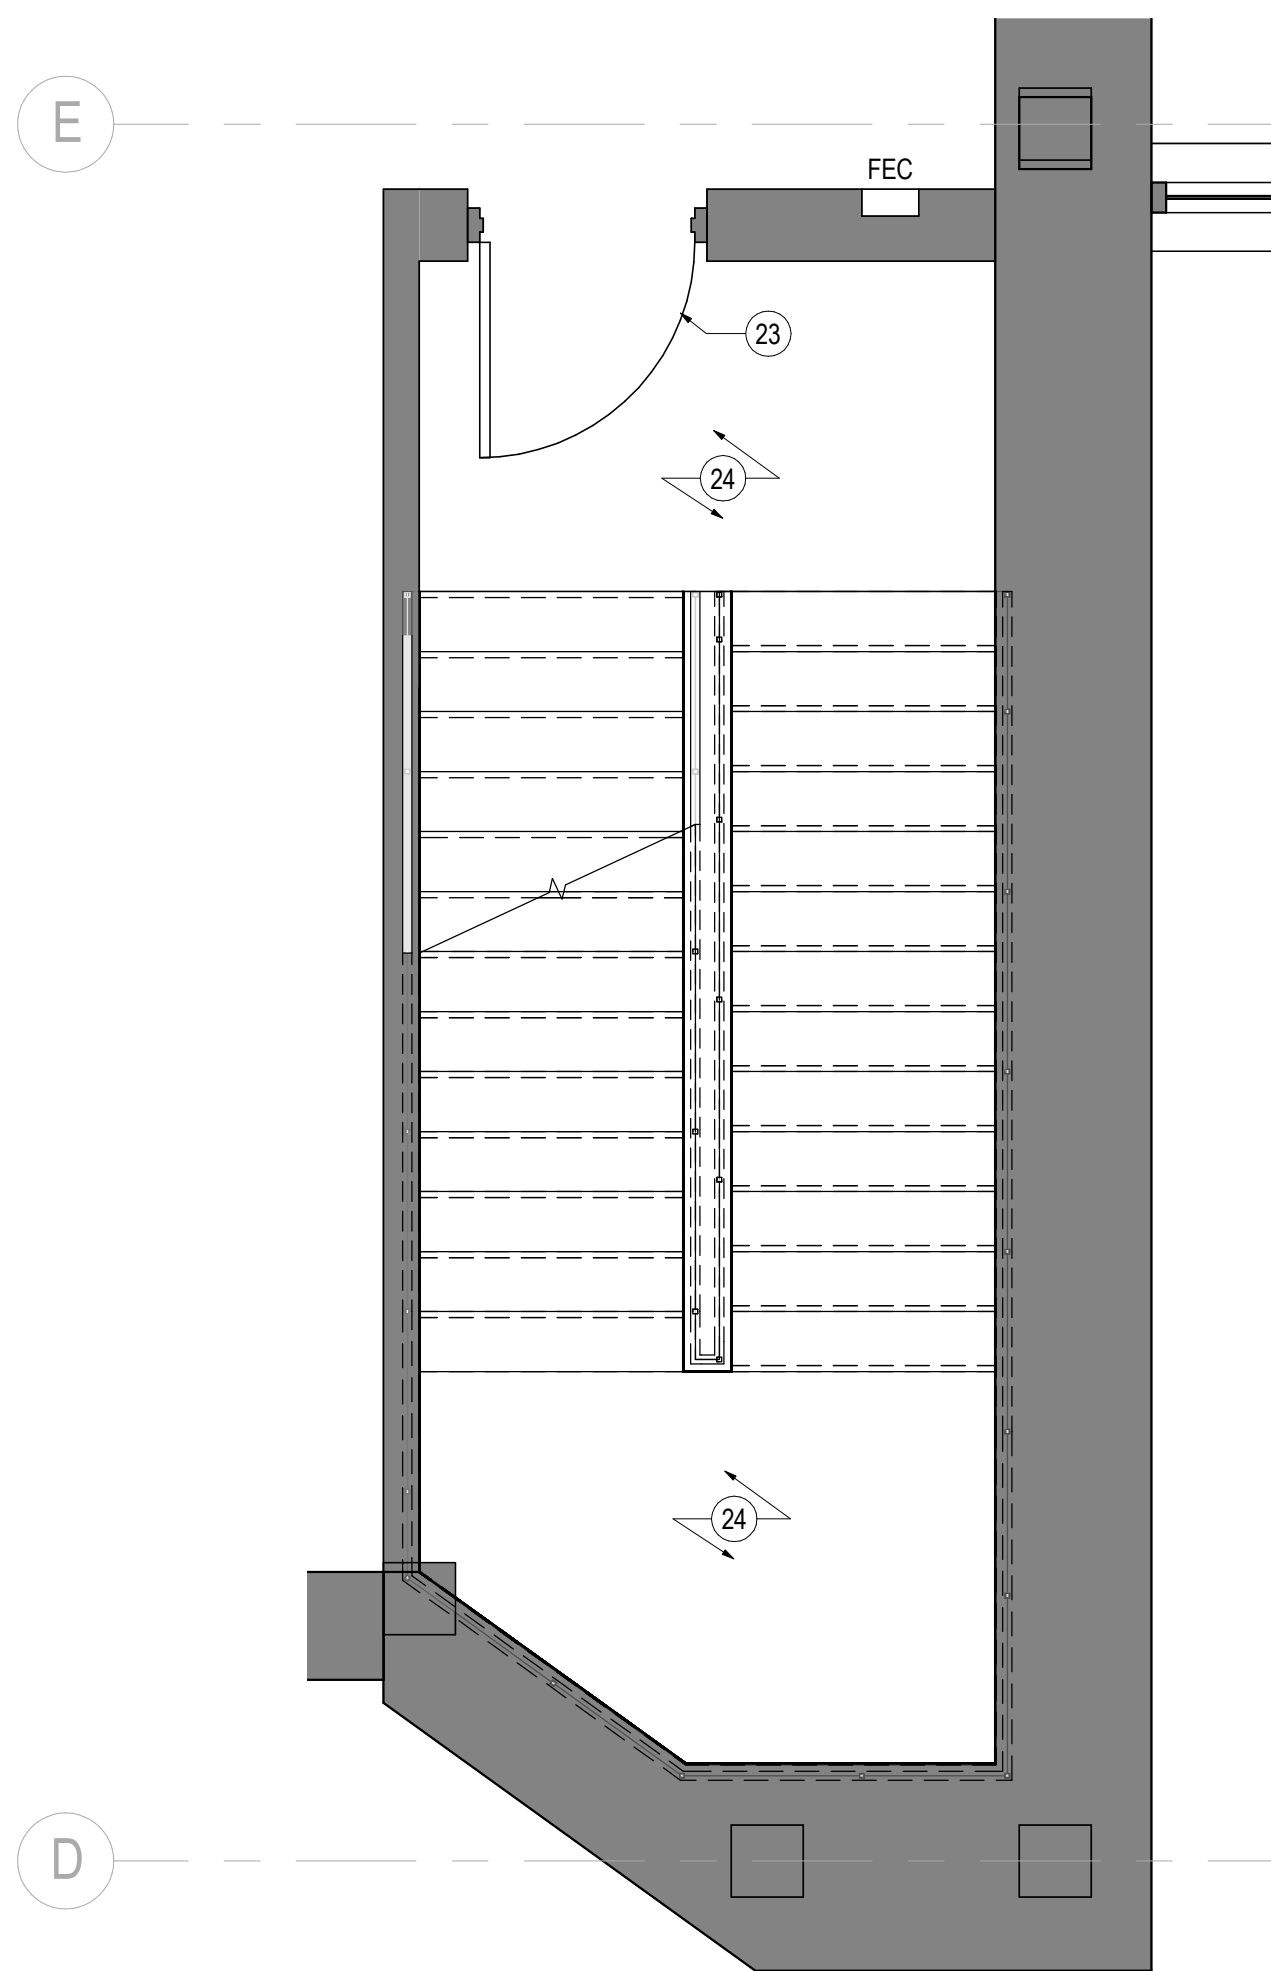


08 ALTERNATE #2 - STAIR #5 TYPICAL PLAN
SCALE: 3/8" = 1'-0"

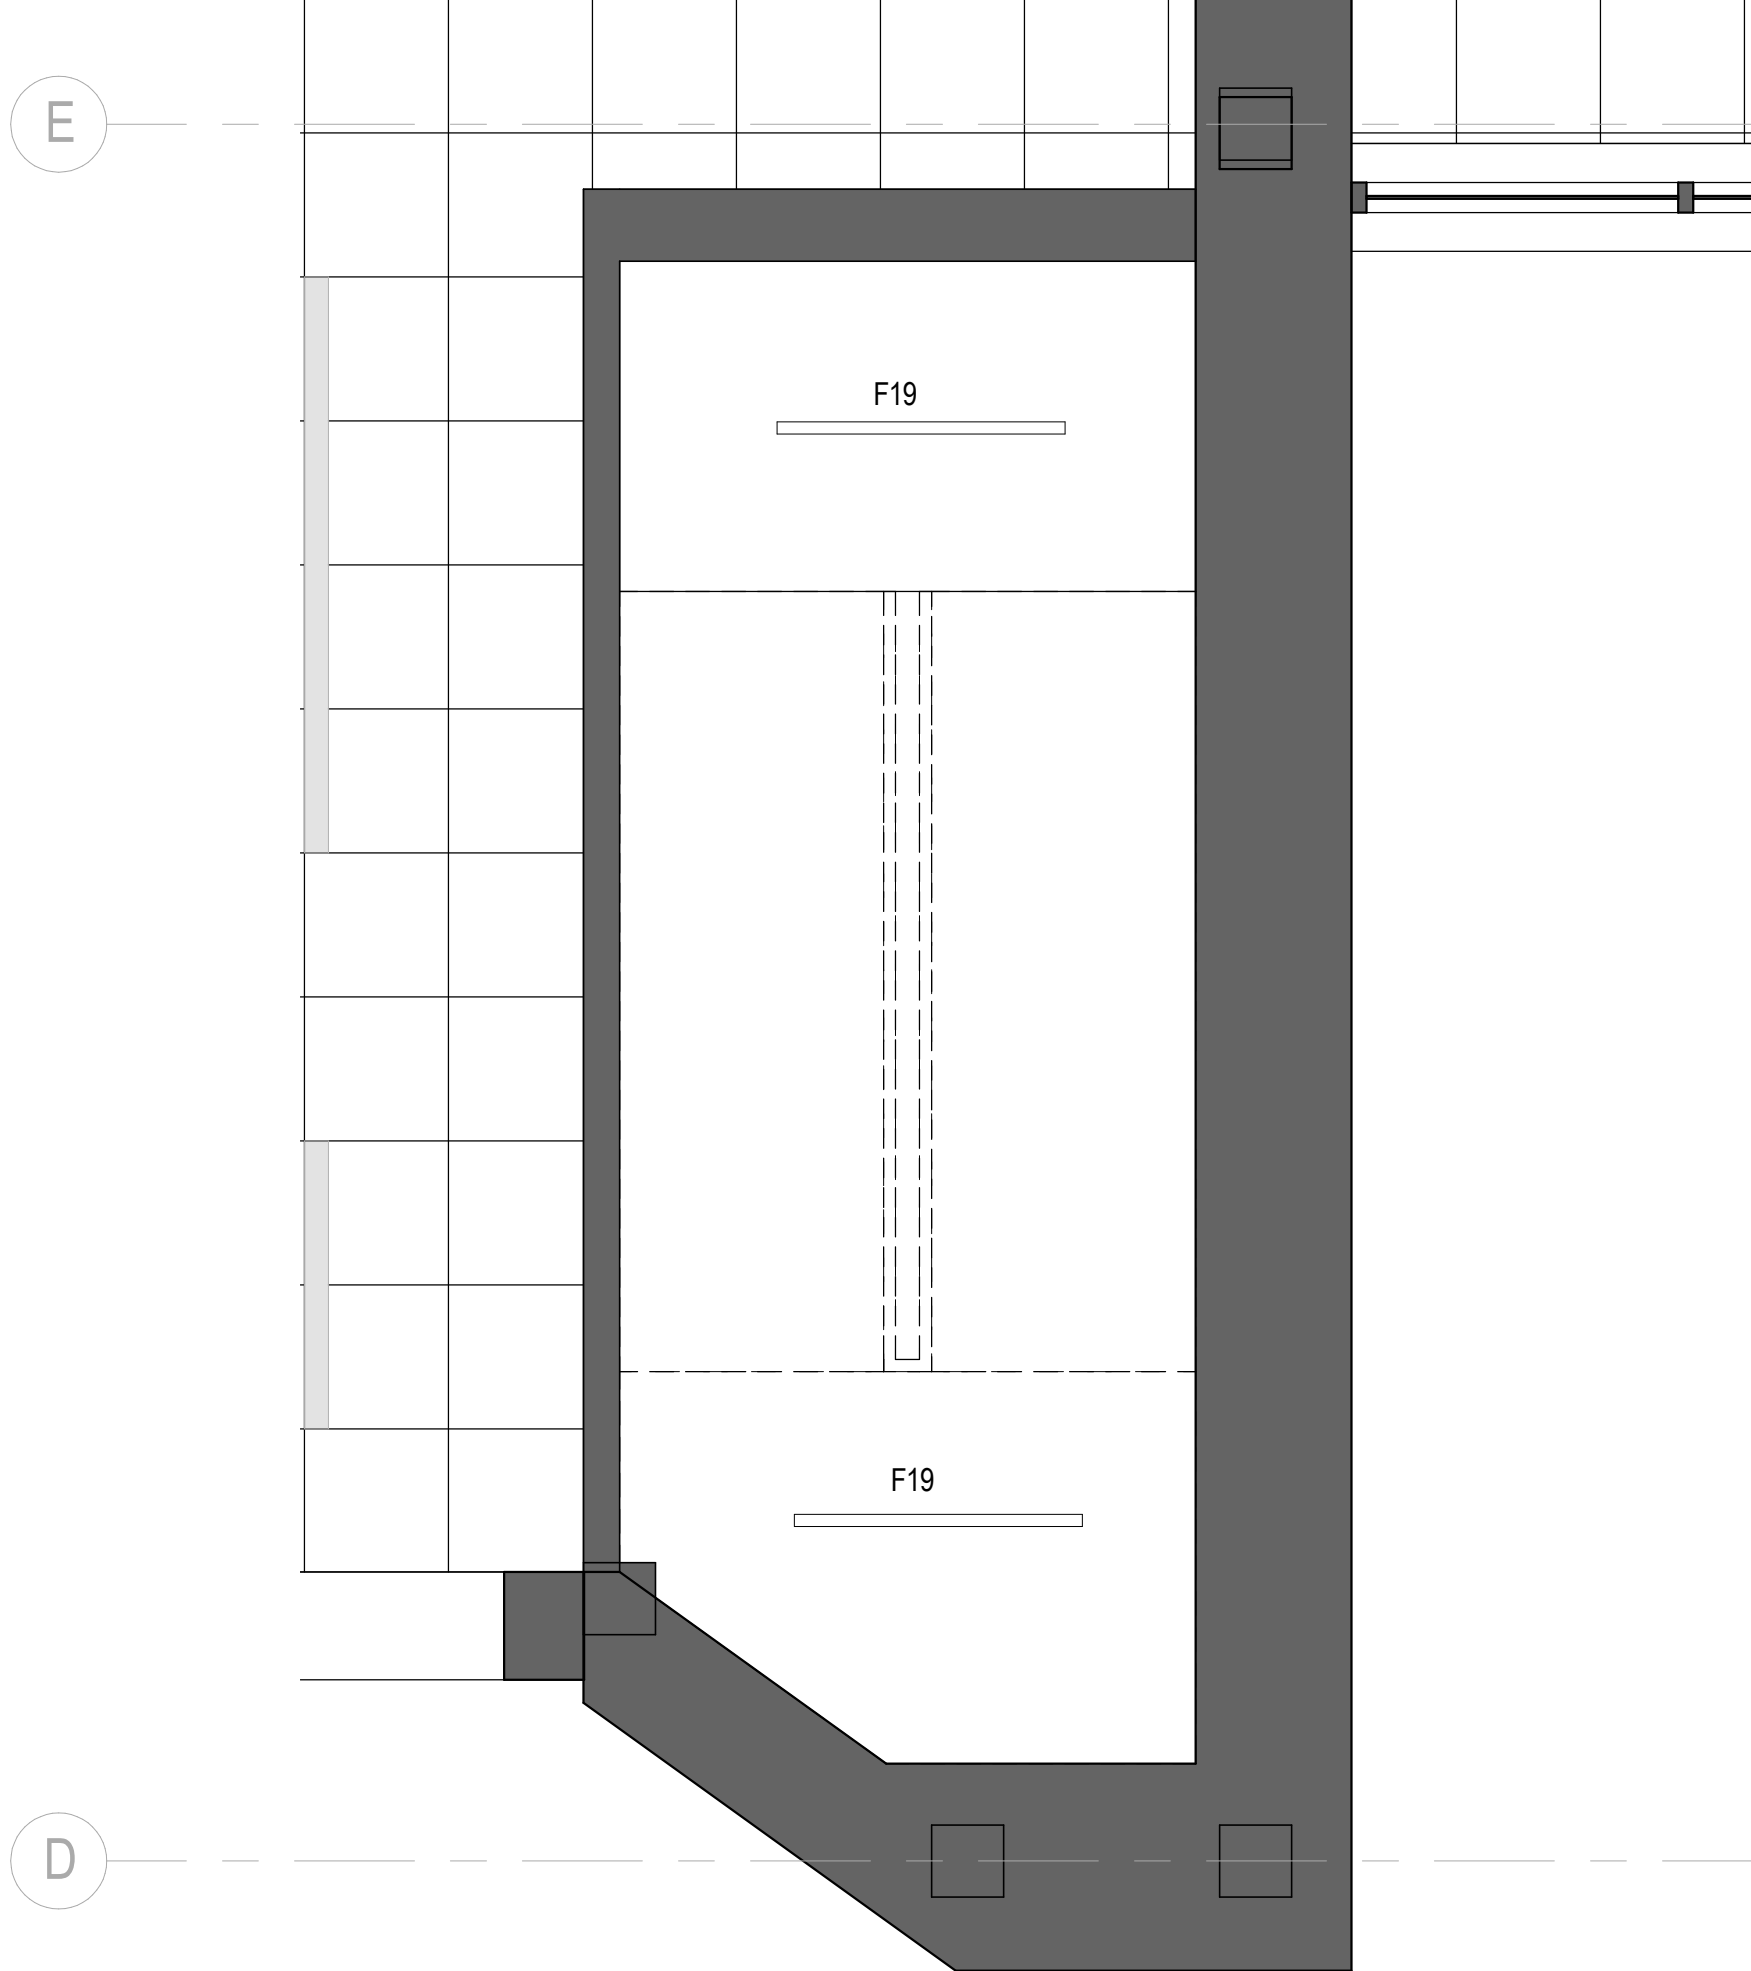

06 ALTERNATE #2 - STAIR #5 TYPICAL RCP
SCALE: 3/8" = 1'-0"

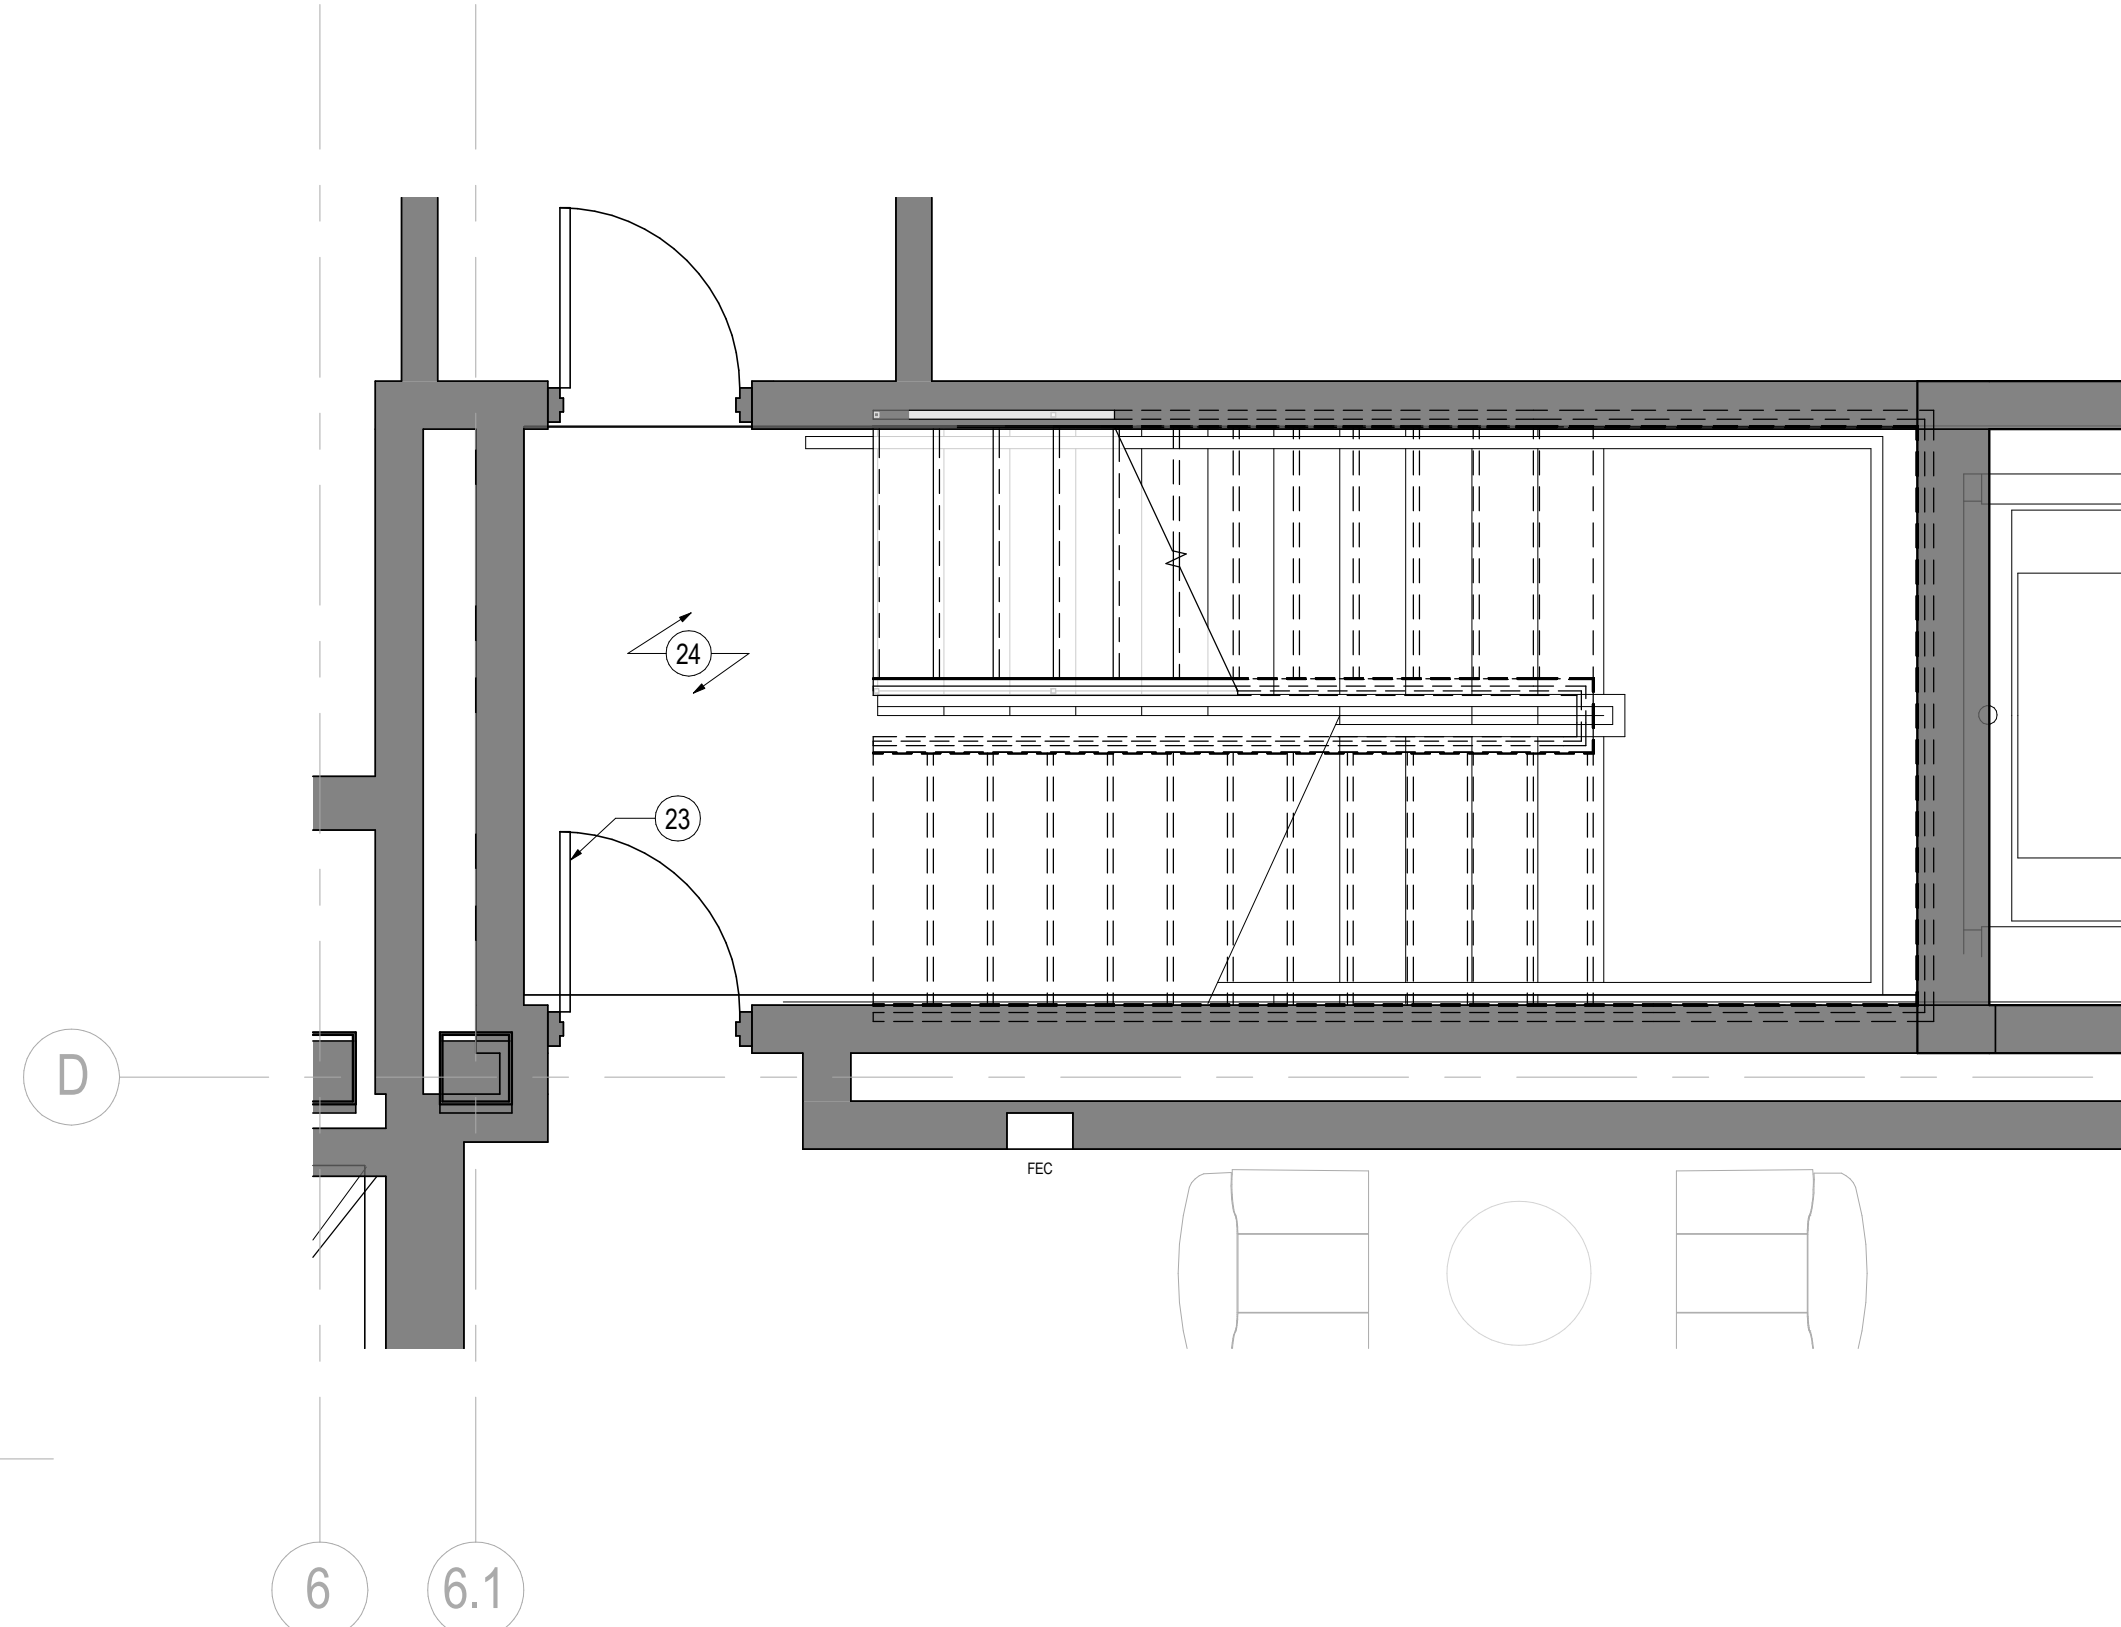

04 ALTERNATE #2 - STAIR #3 TYPICAL PLAN
SCALE: 3/8" = 1'-0"

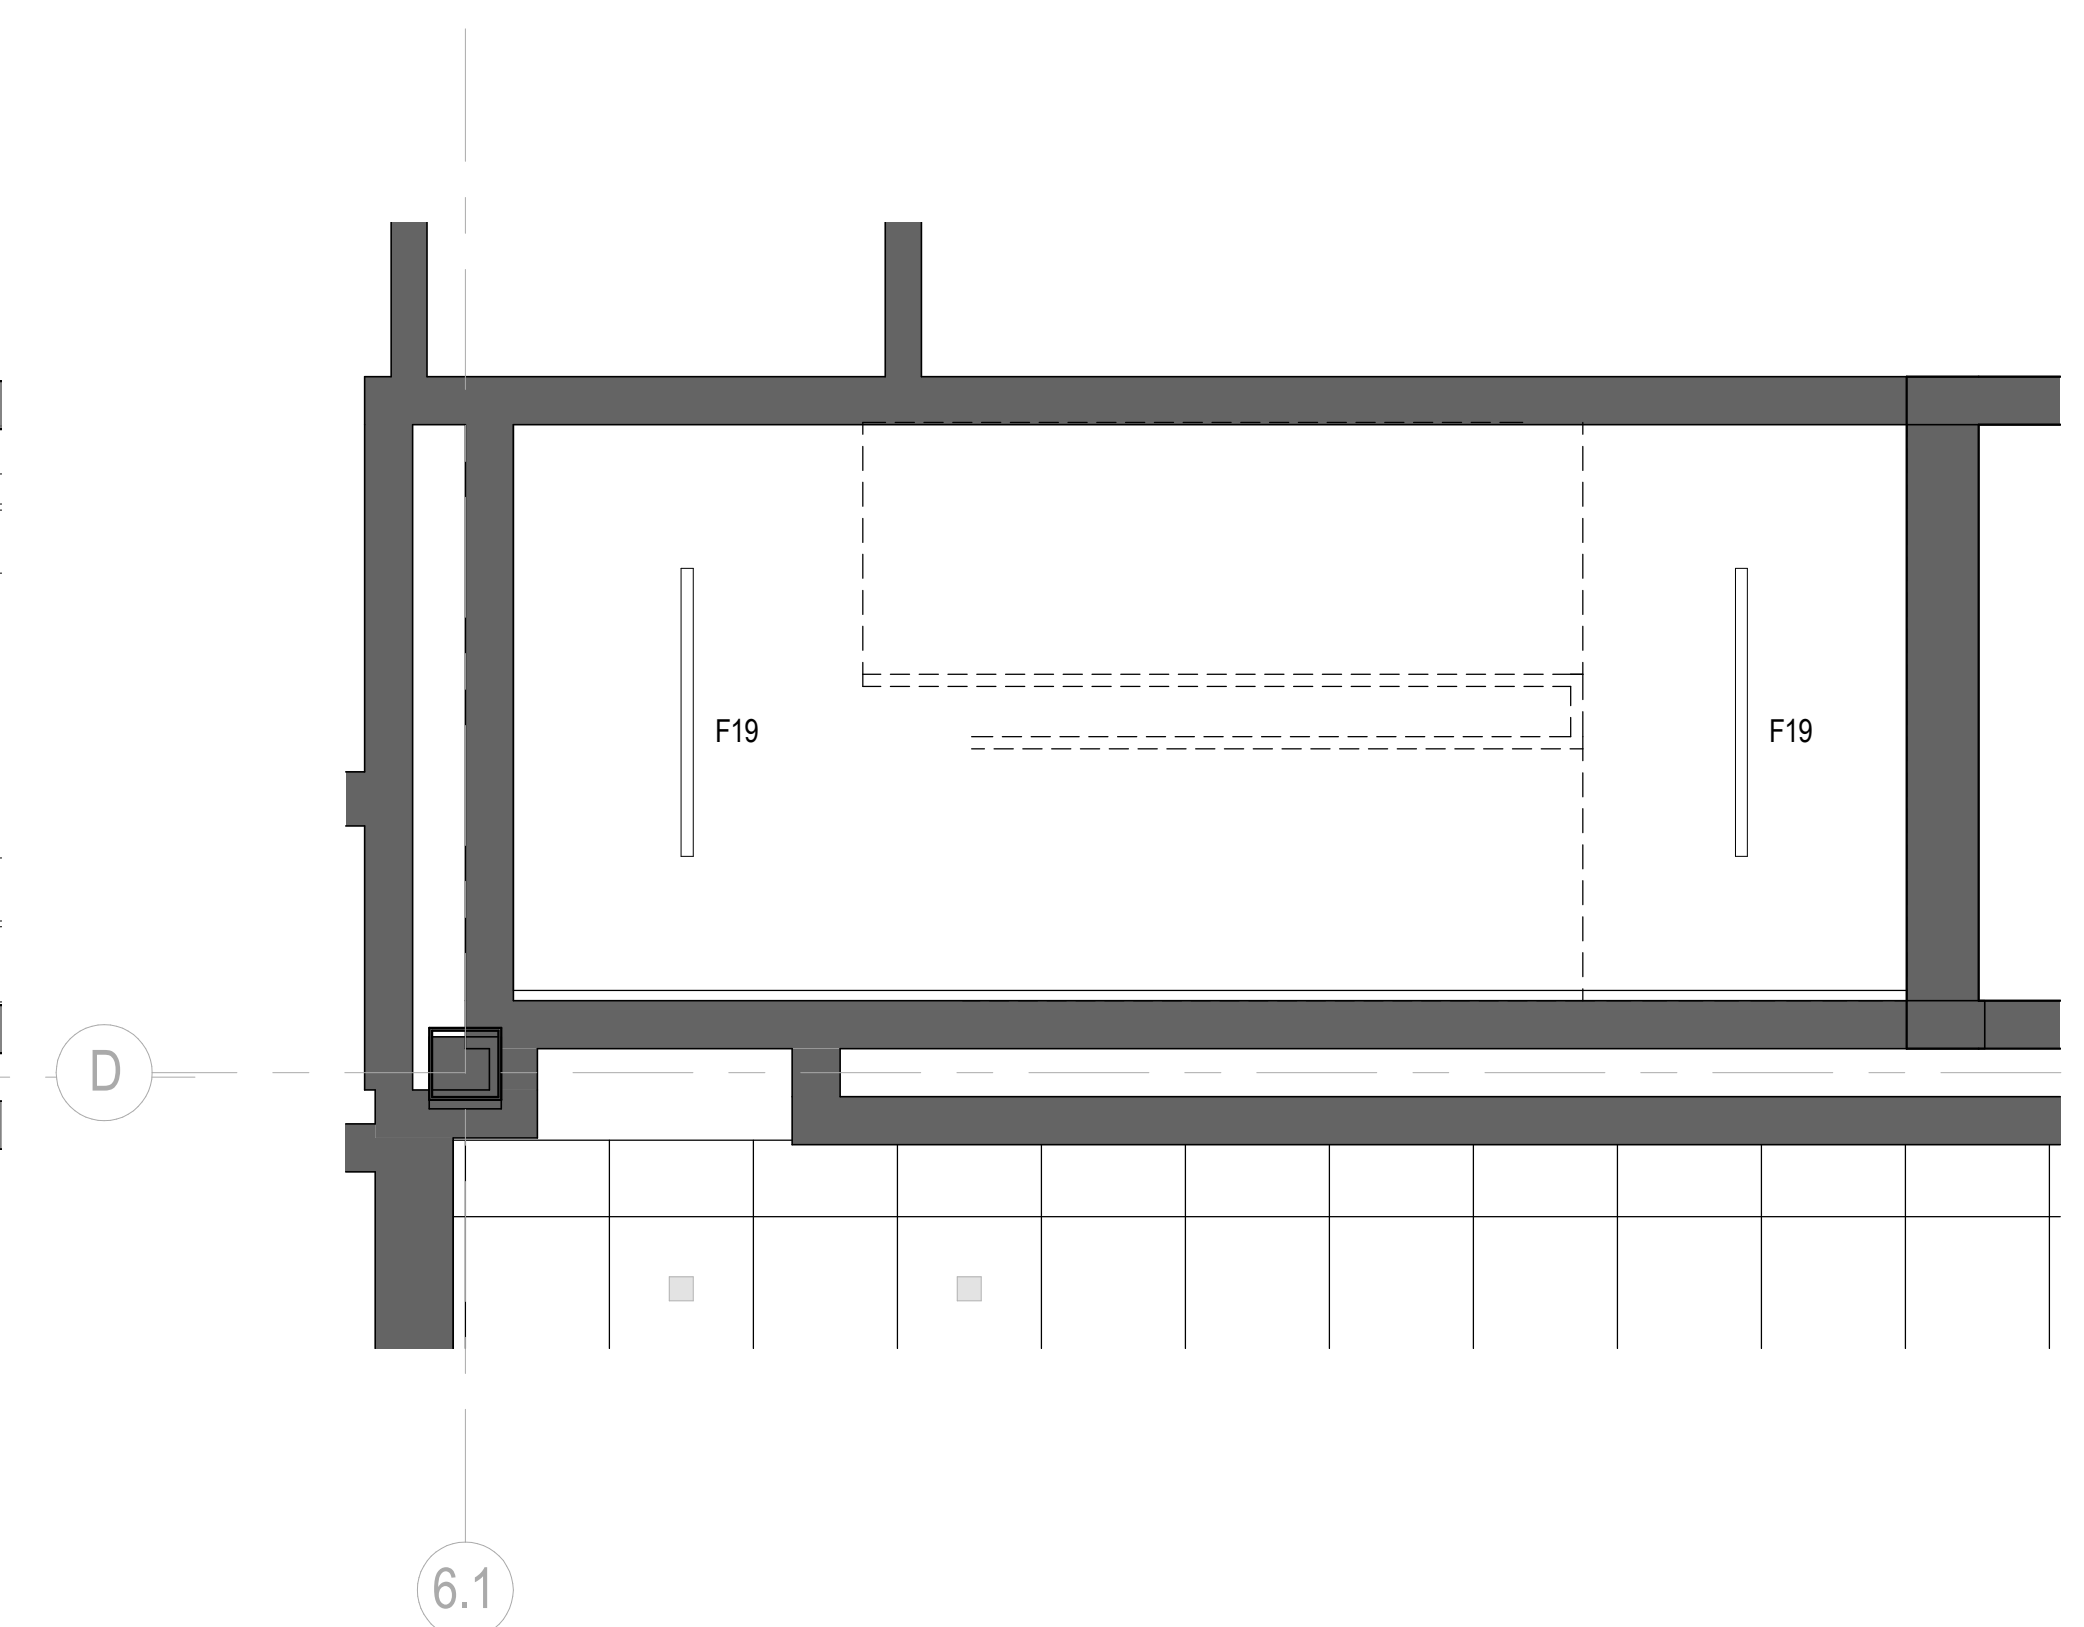

02 ALTERNATE #2 - STAIR #3 TYPICAL RCP
SCALE: 3/8" = 1'-0"

SHEET NOTES

- 23 PROVIDE HOLD OPEN DOOR HARDWARE WITH CONNECTION TO FIRE ALARM. REFER TO DOOR SCHEDULE AND ELECTRICAL FOR MORE INFORMATION.
- 24 PREP LANDINGS, TREADS, AND RISERS FOR FLOOR FINISH AS SCHEDULED THROUGHOUT. REFER TO FINISH PLANS AND LEGEND FOR MORE INFORMATION.


GENERAL NOTES

A. REFER TO PROJECT MANUAL SECTION 01 23 00 ALTERNATES FOR MORE INFORMATION.

KEY PLAN

Date	Description
08/18/17	ISSUE FOR PERMIT & CONSTRUCTION

Seal / Signature

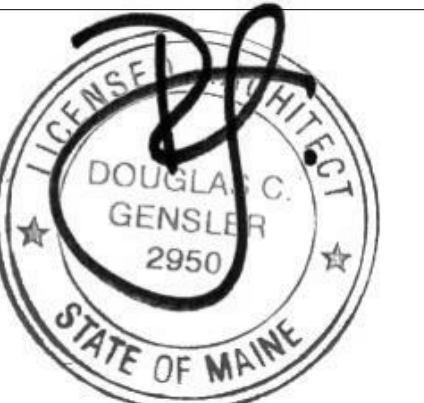

Project Name

Unum Workplace Transformation- Phase 1 (HO2)

Project Number

59.6481.003

Description

ALTERNATE #2 - ENLARGED PLANS - EXISTING EGRESS STAIRS

Scale

3/8" = 1'-0"

A03.311