




06 LEVEL 01 - ENLARGED PLAN - 1101 PUBLIC SQUARE
SCALE: 3/8" = 1'-0"

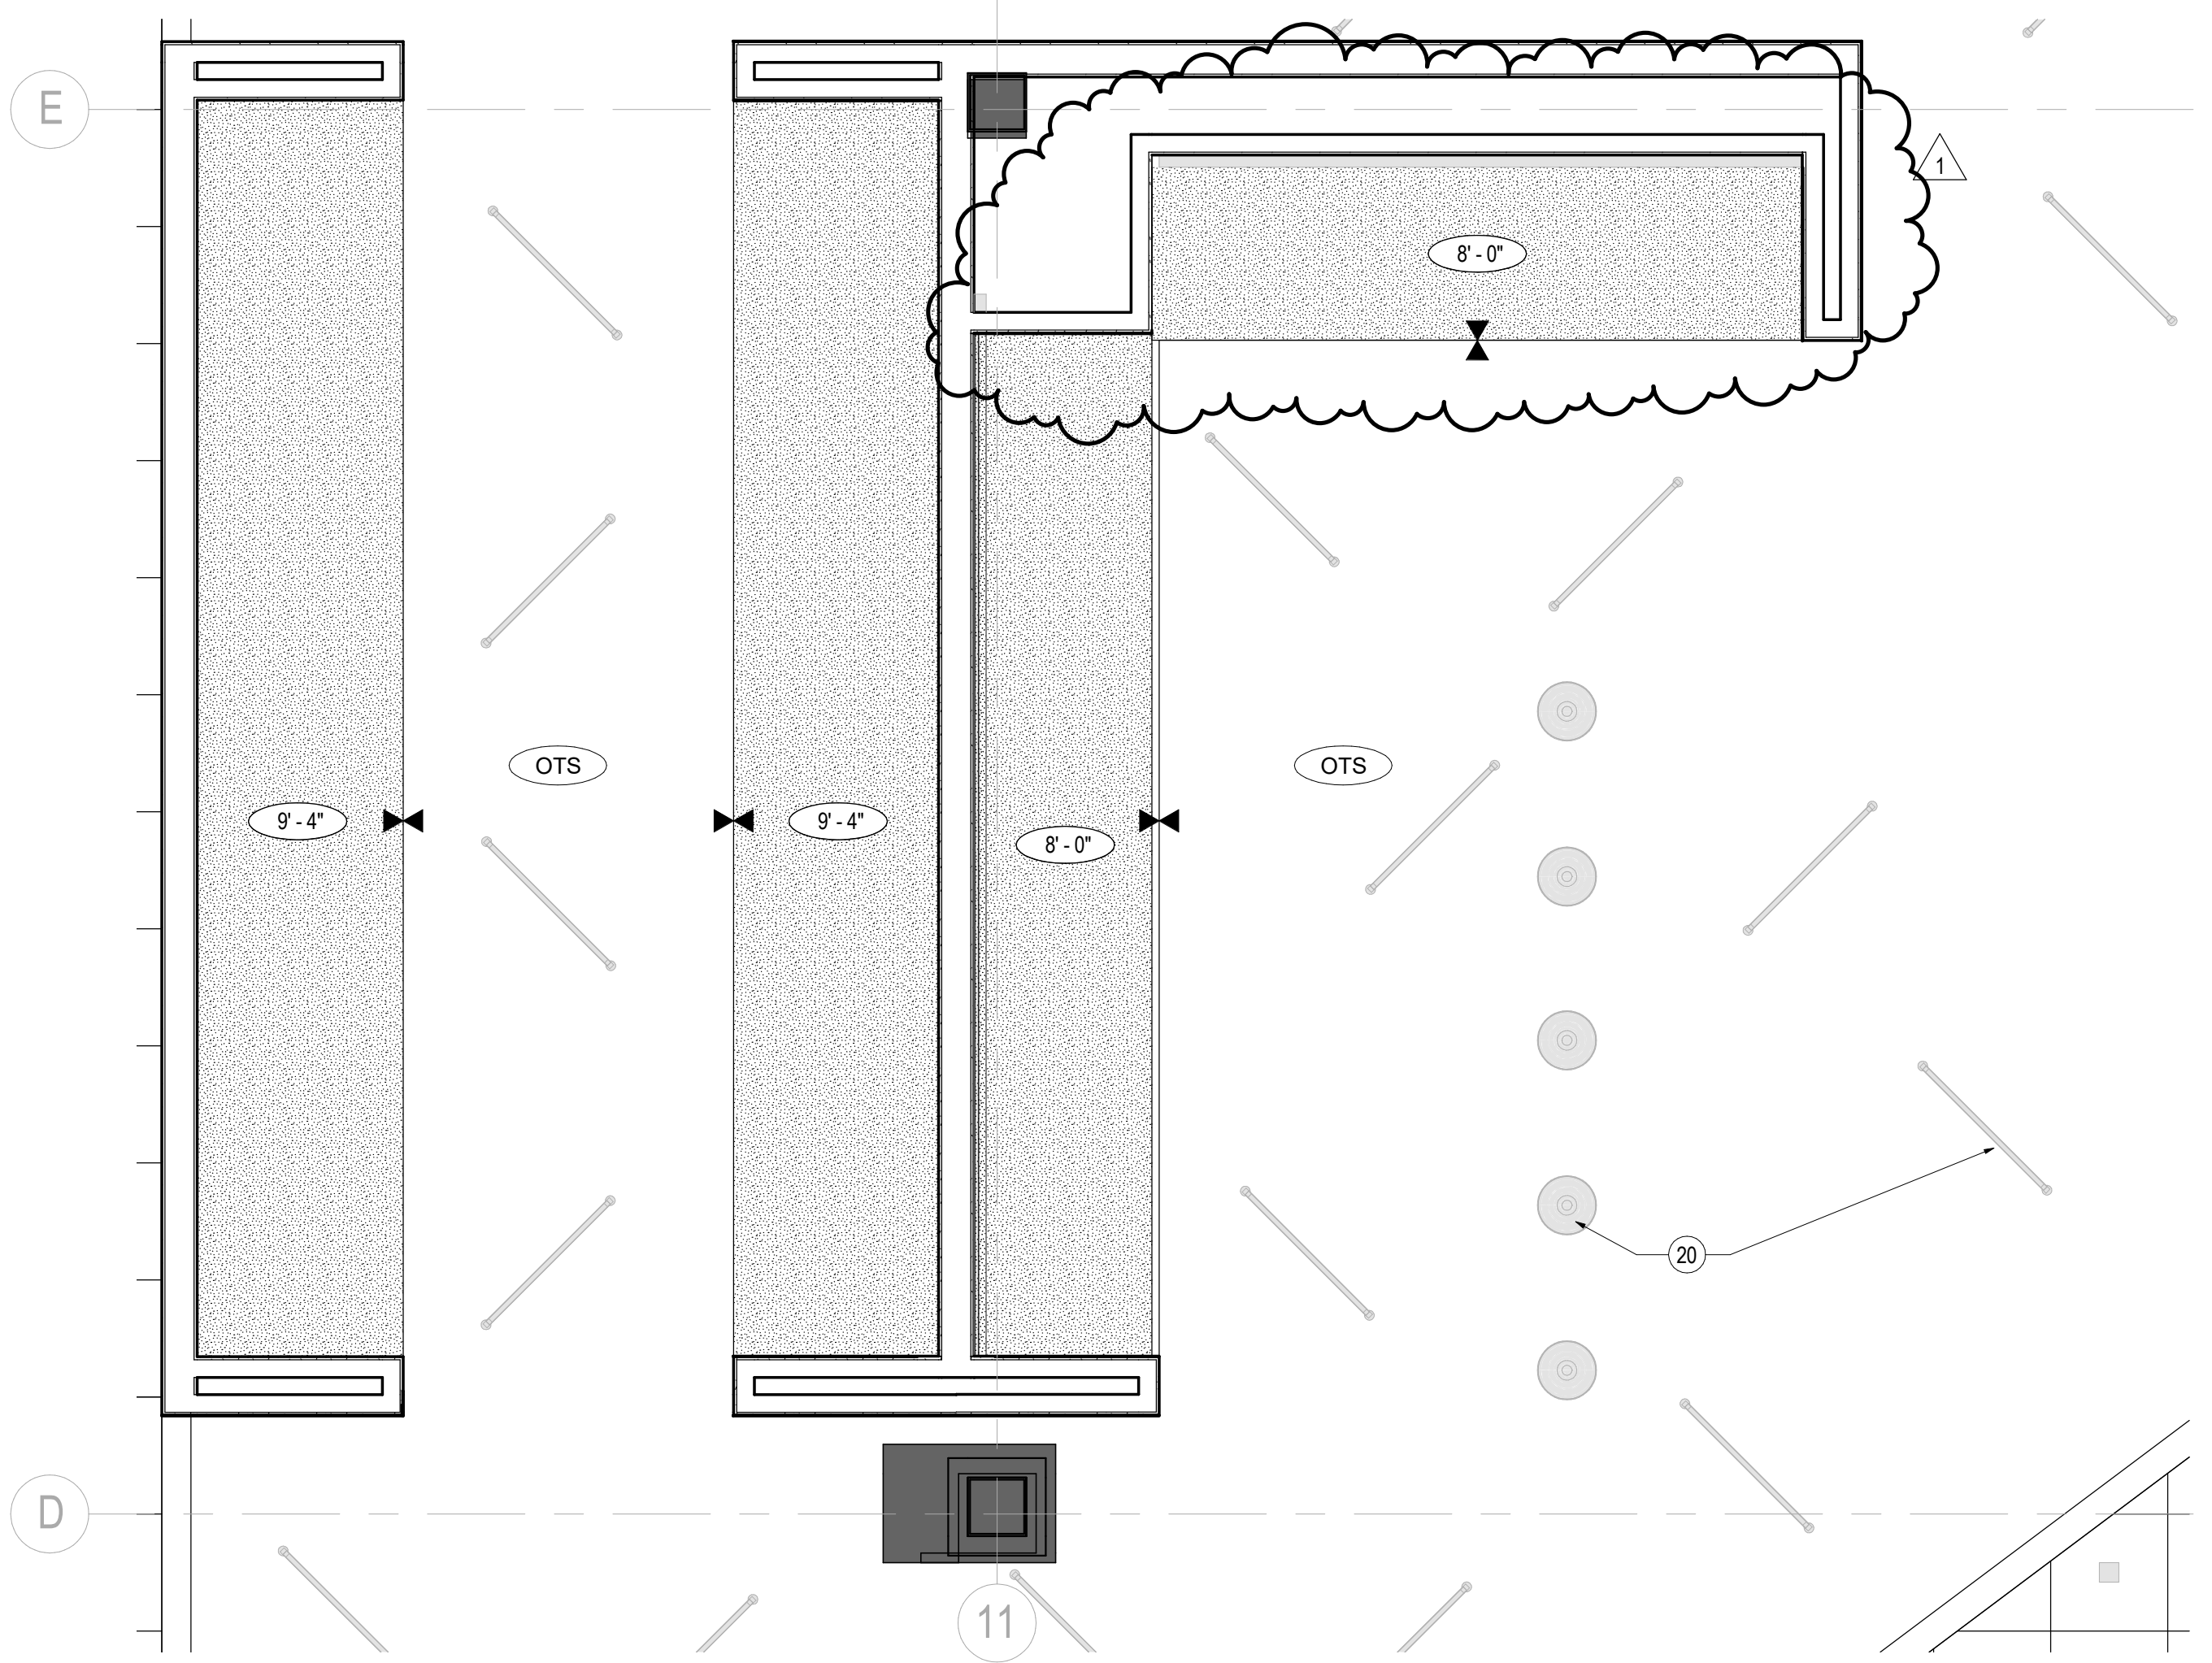


07 LEVEL 01 - ENLARGED RCP - 1101 PUBLIC SQUARE
SCALE: 3/8" = 1'-0"

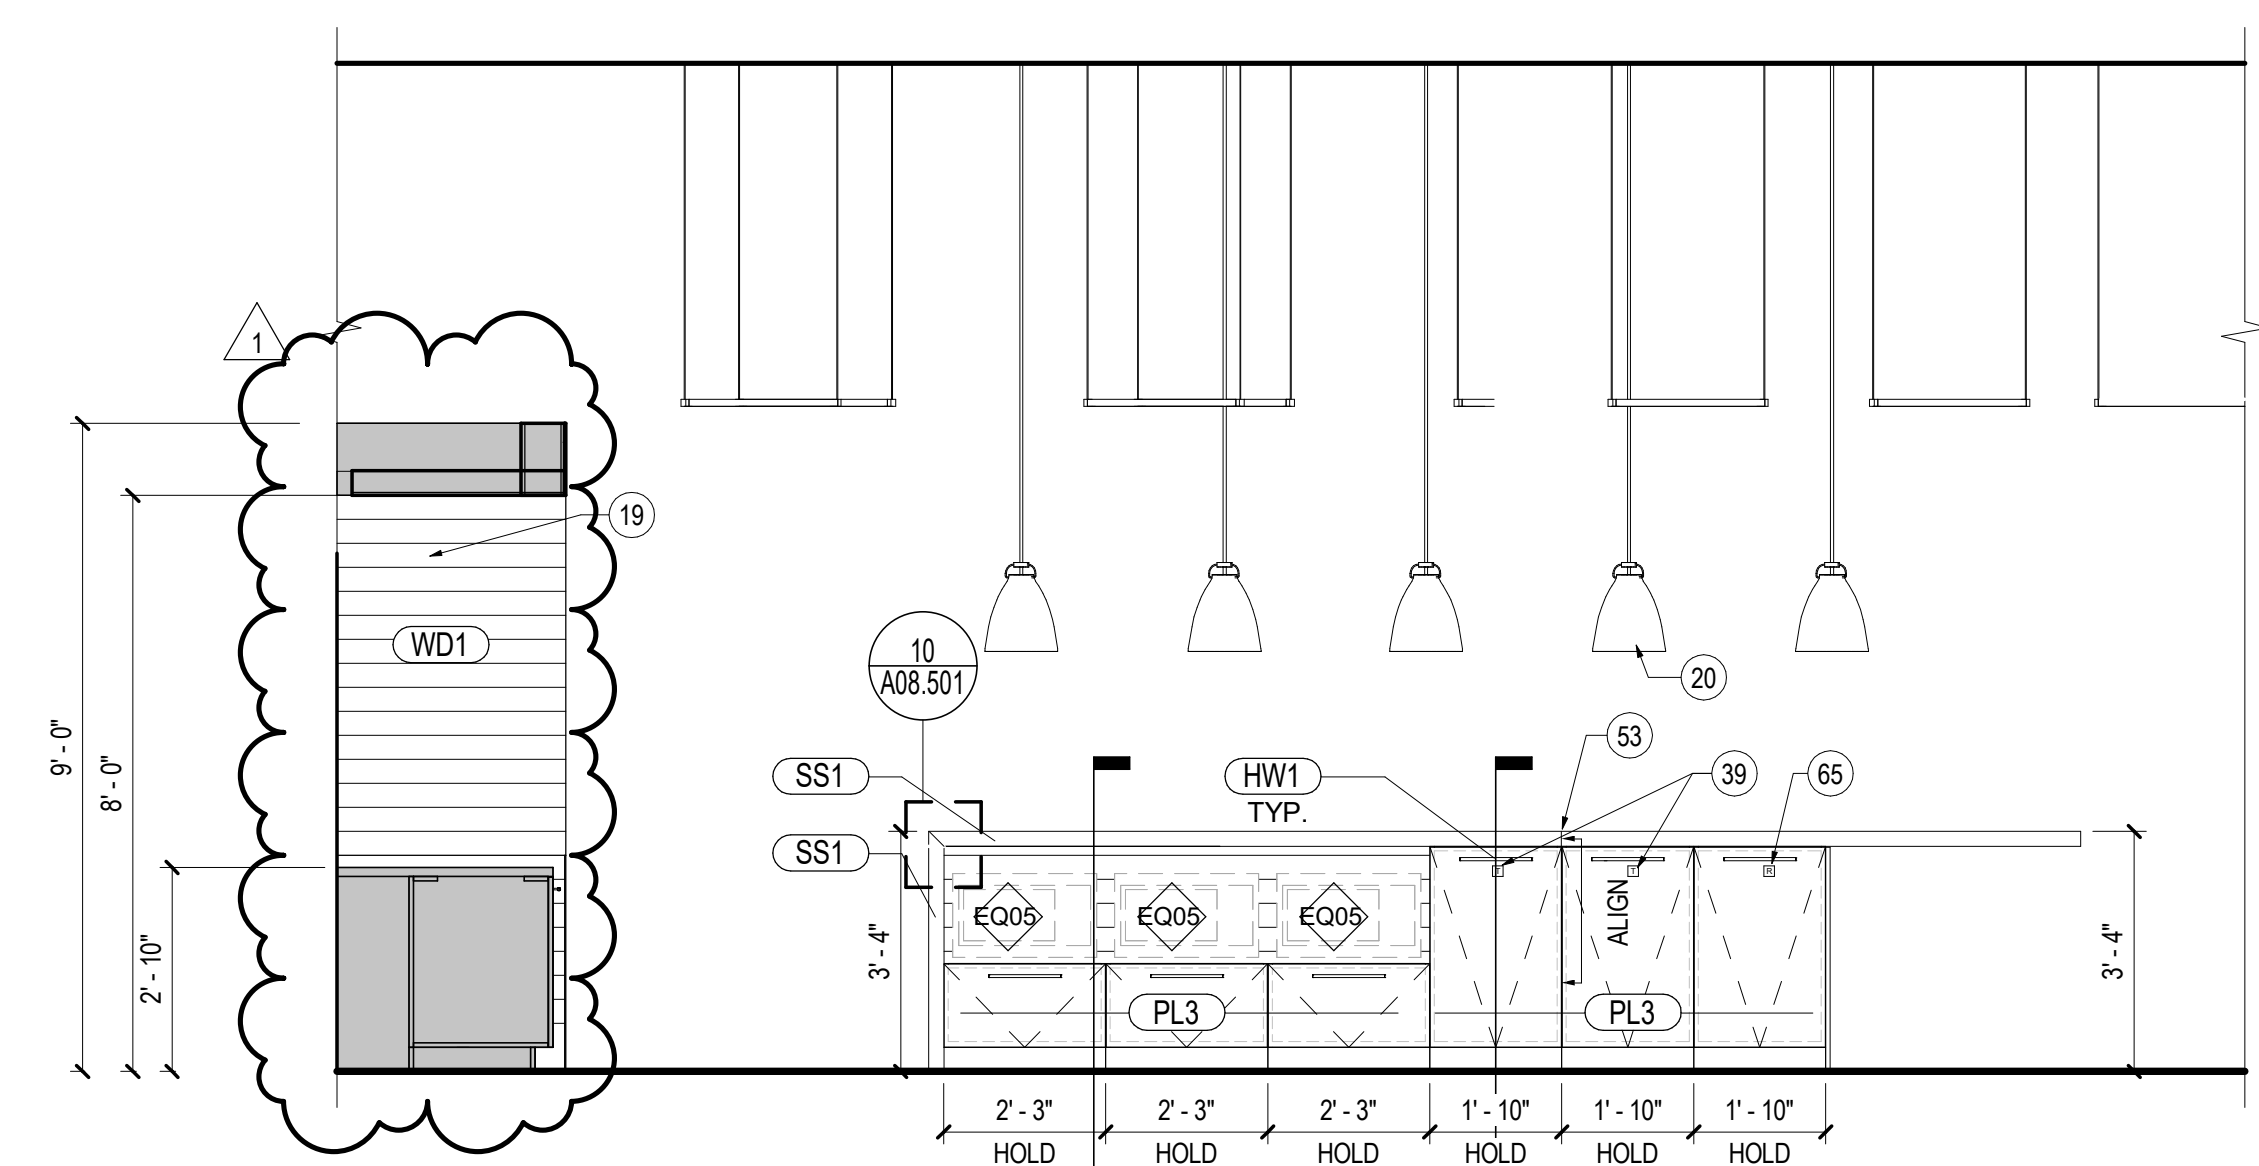


03 1101 PUBLIC SQUARE EAST ELEVATION
SCALE: 3/8" = 1'-0"

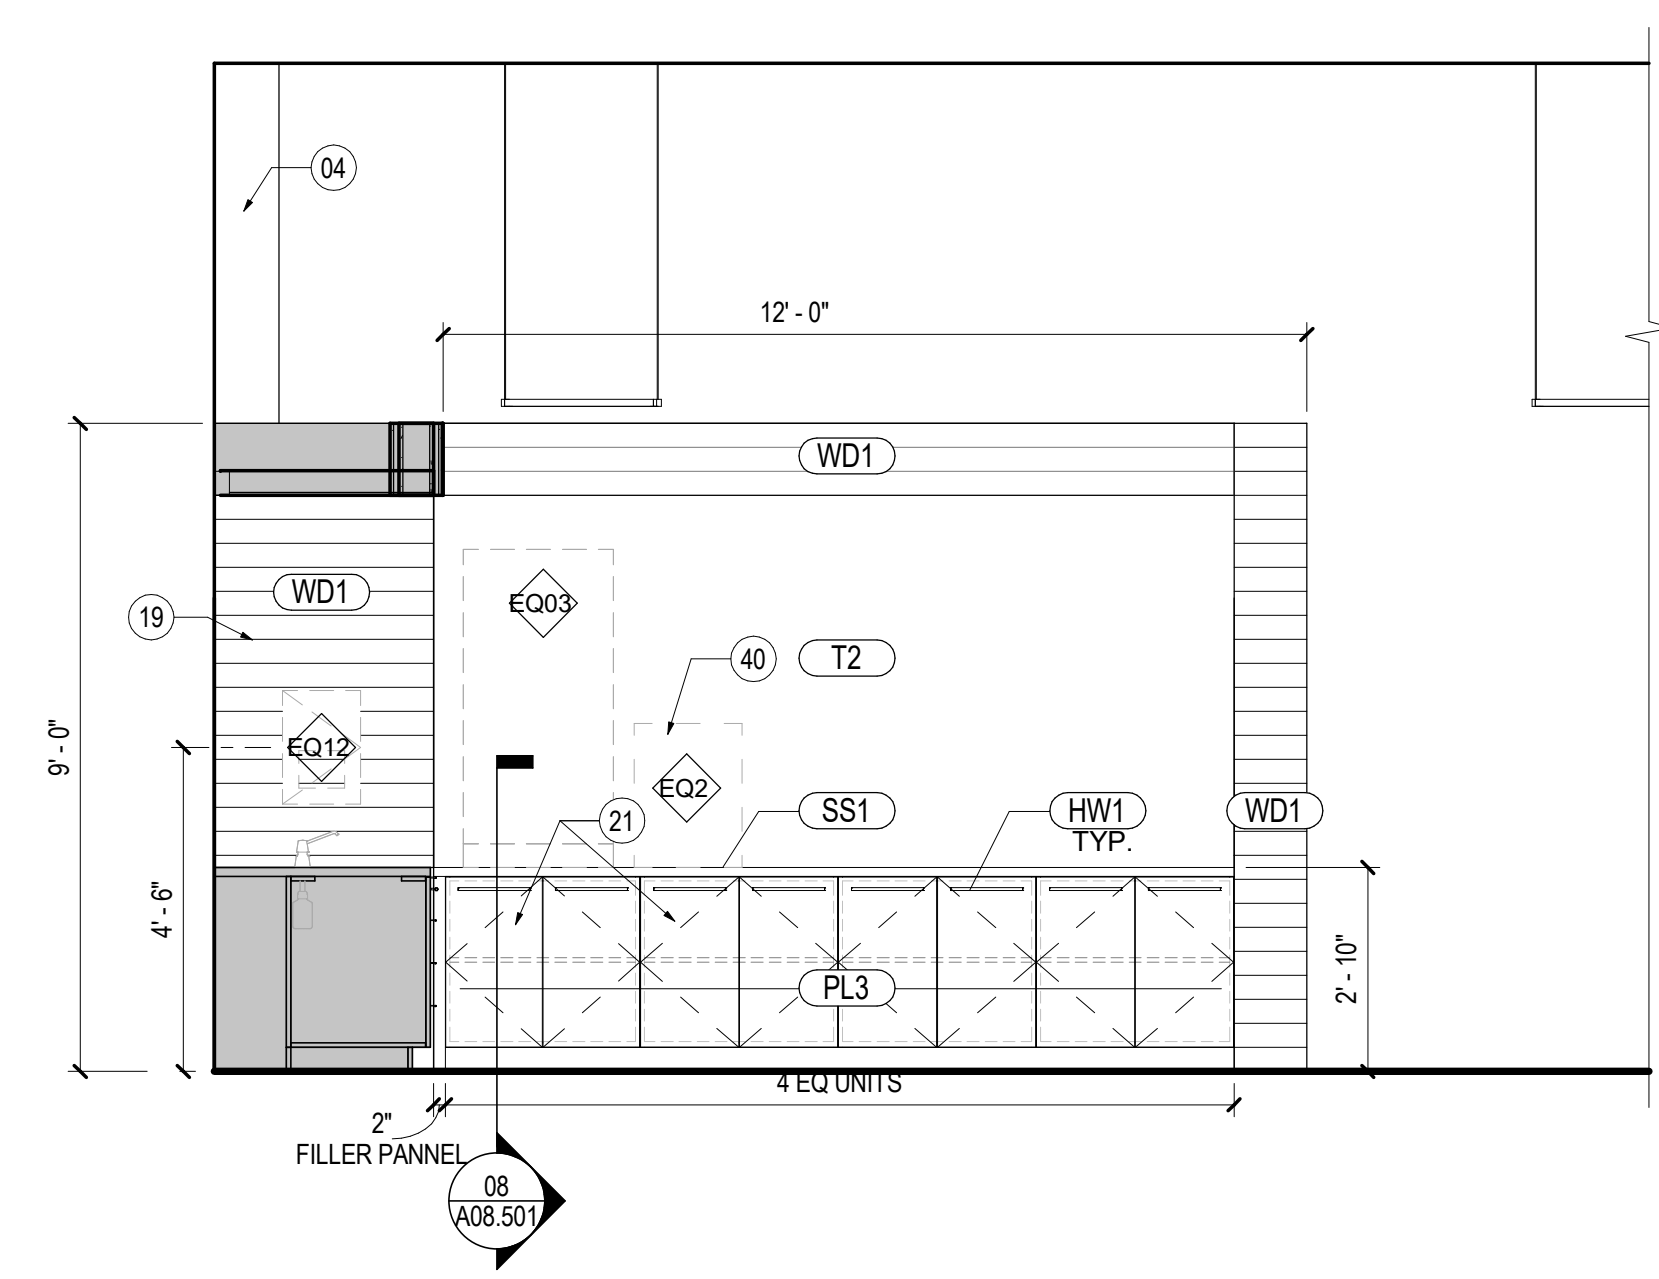


01 1101 PUBLIC SQUARE - NORTH ELEVATION
SCALE: 3/8" = 1'-0"

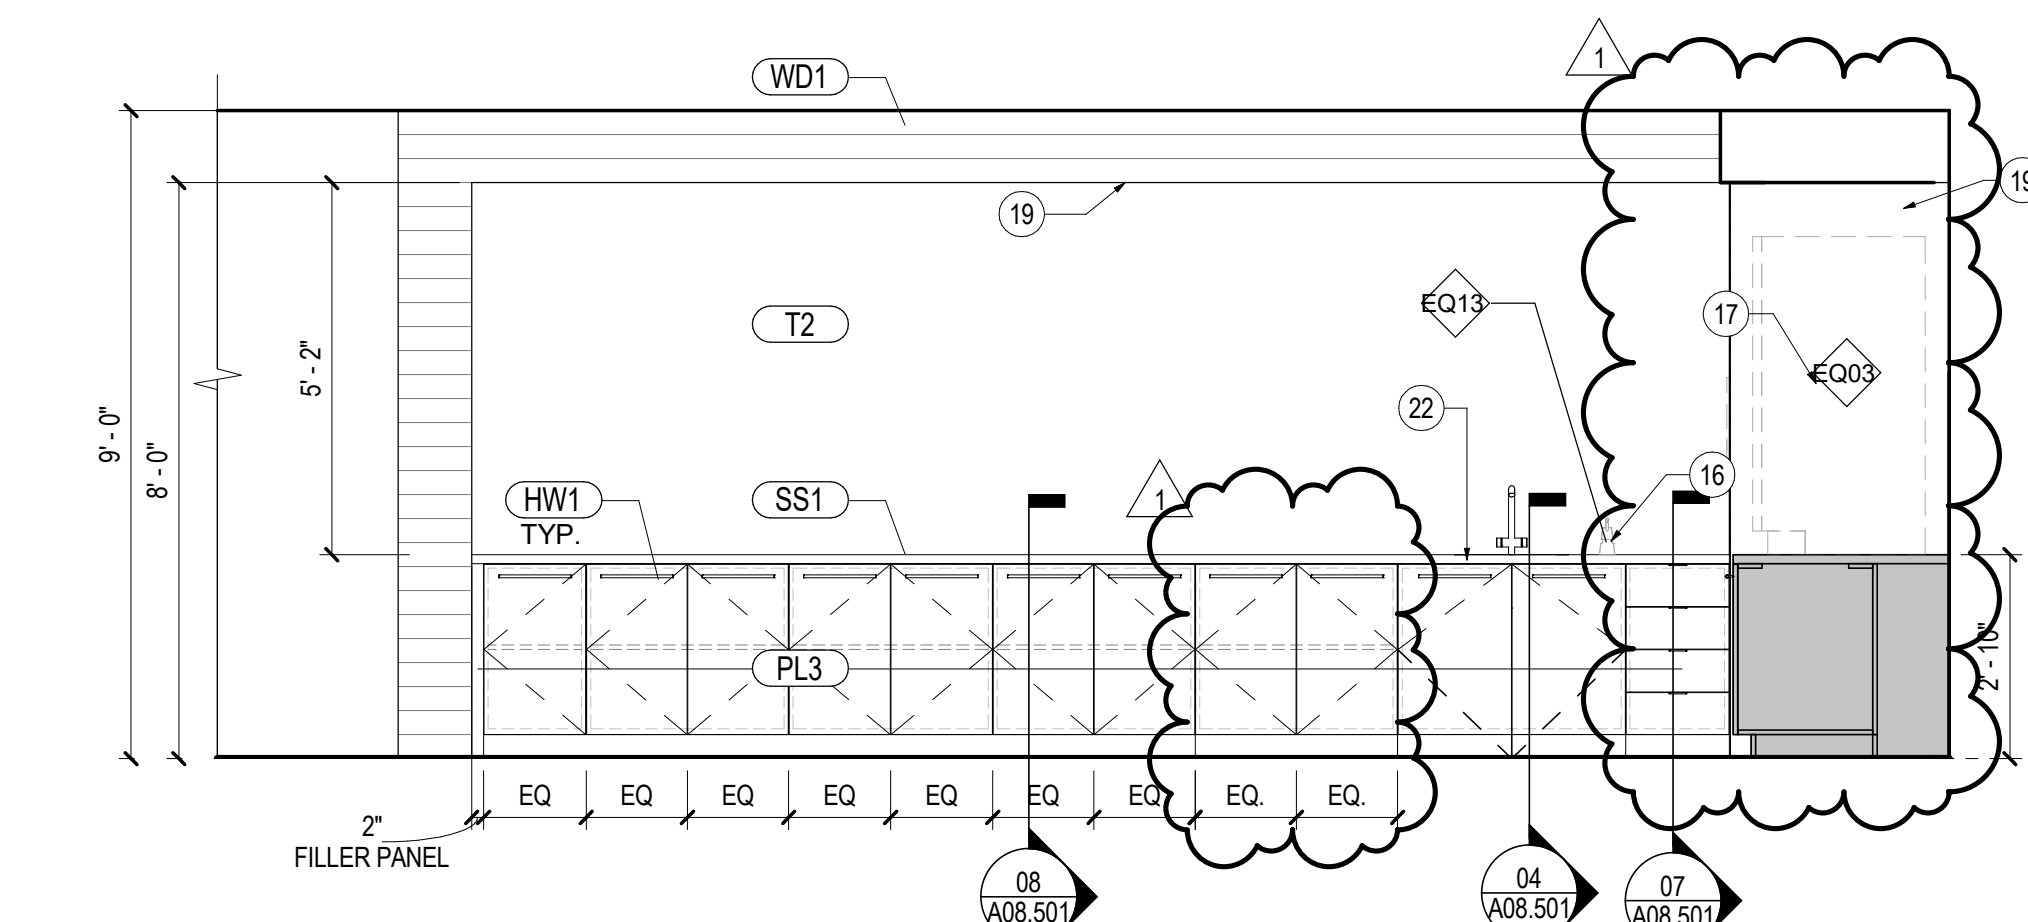

04 1101 PUBLIC SQUARE - WEST ELEVATION
SCALE: 3/8" = 1'-0"

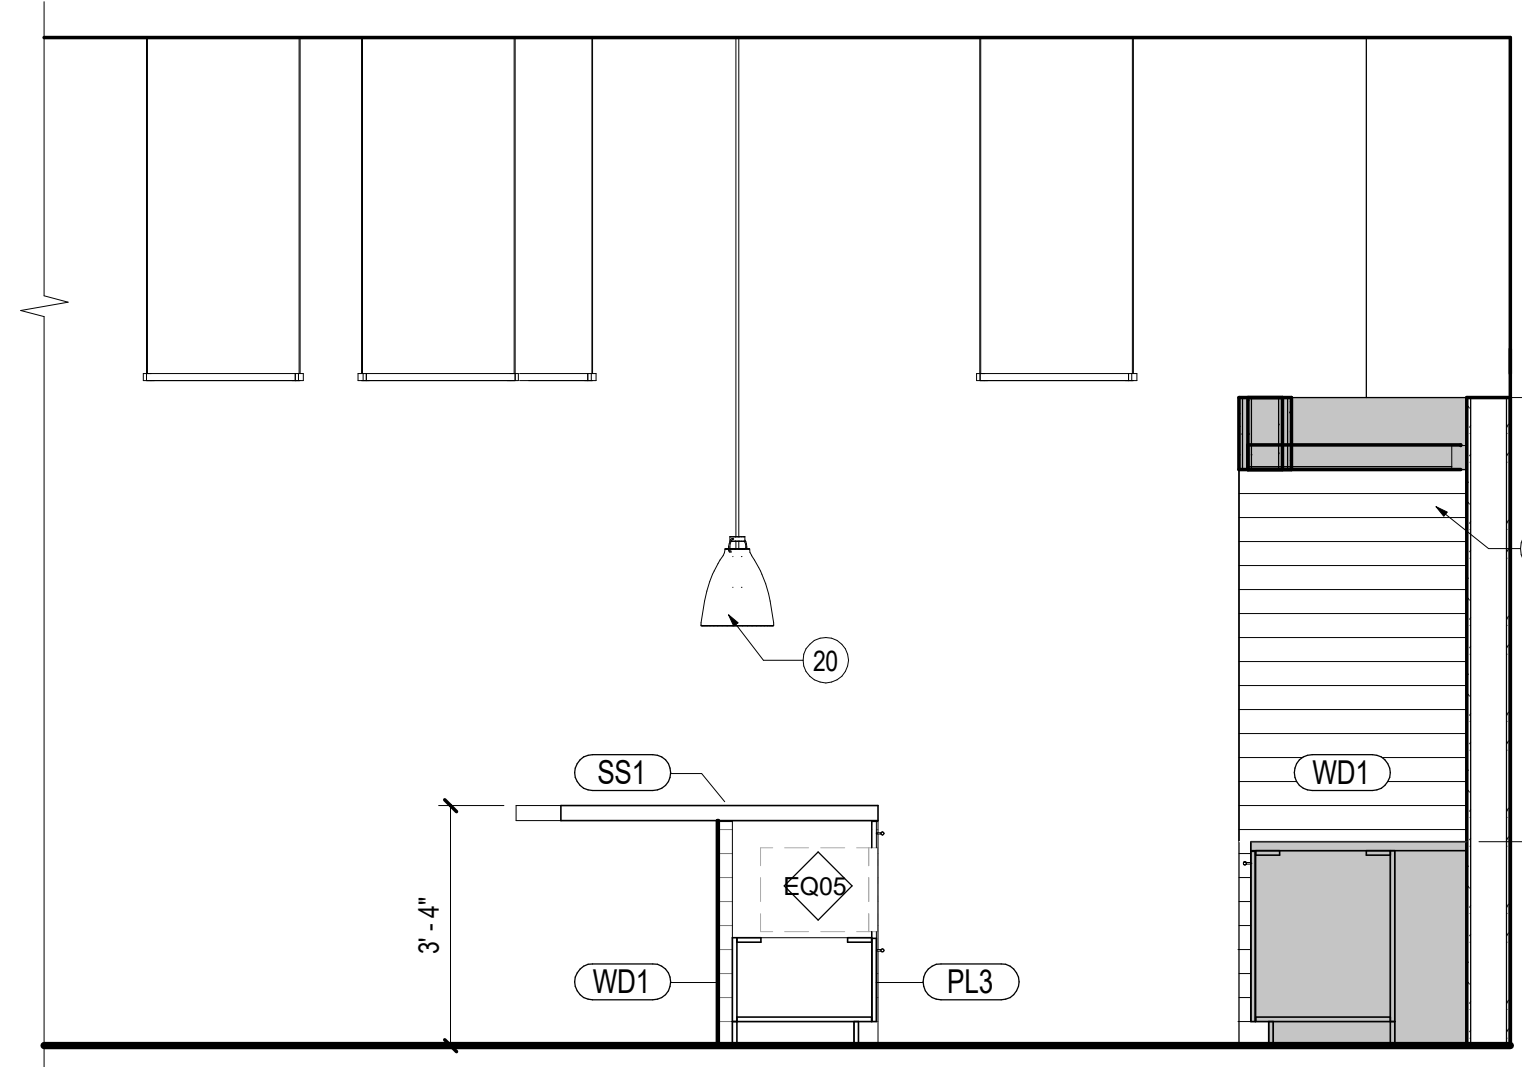

02 1101 PUBLIC SQUARE - SOUTH ELEVATION
SCALE: 3/8" = 1'-0"

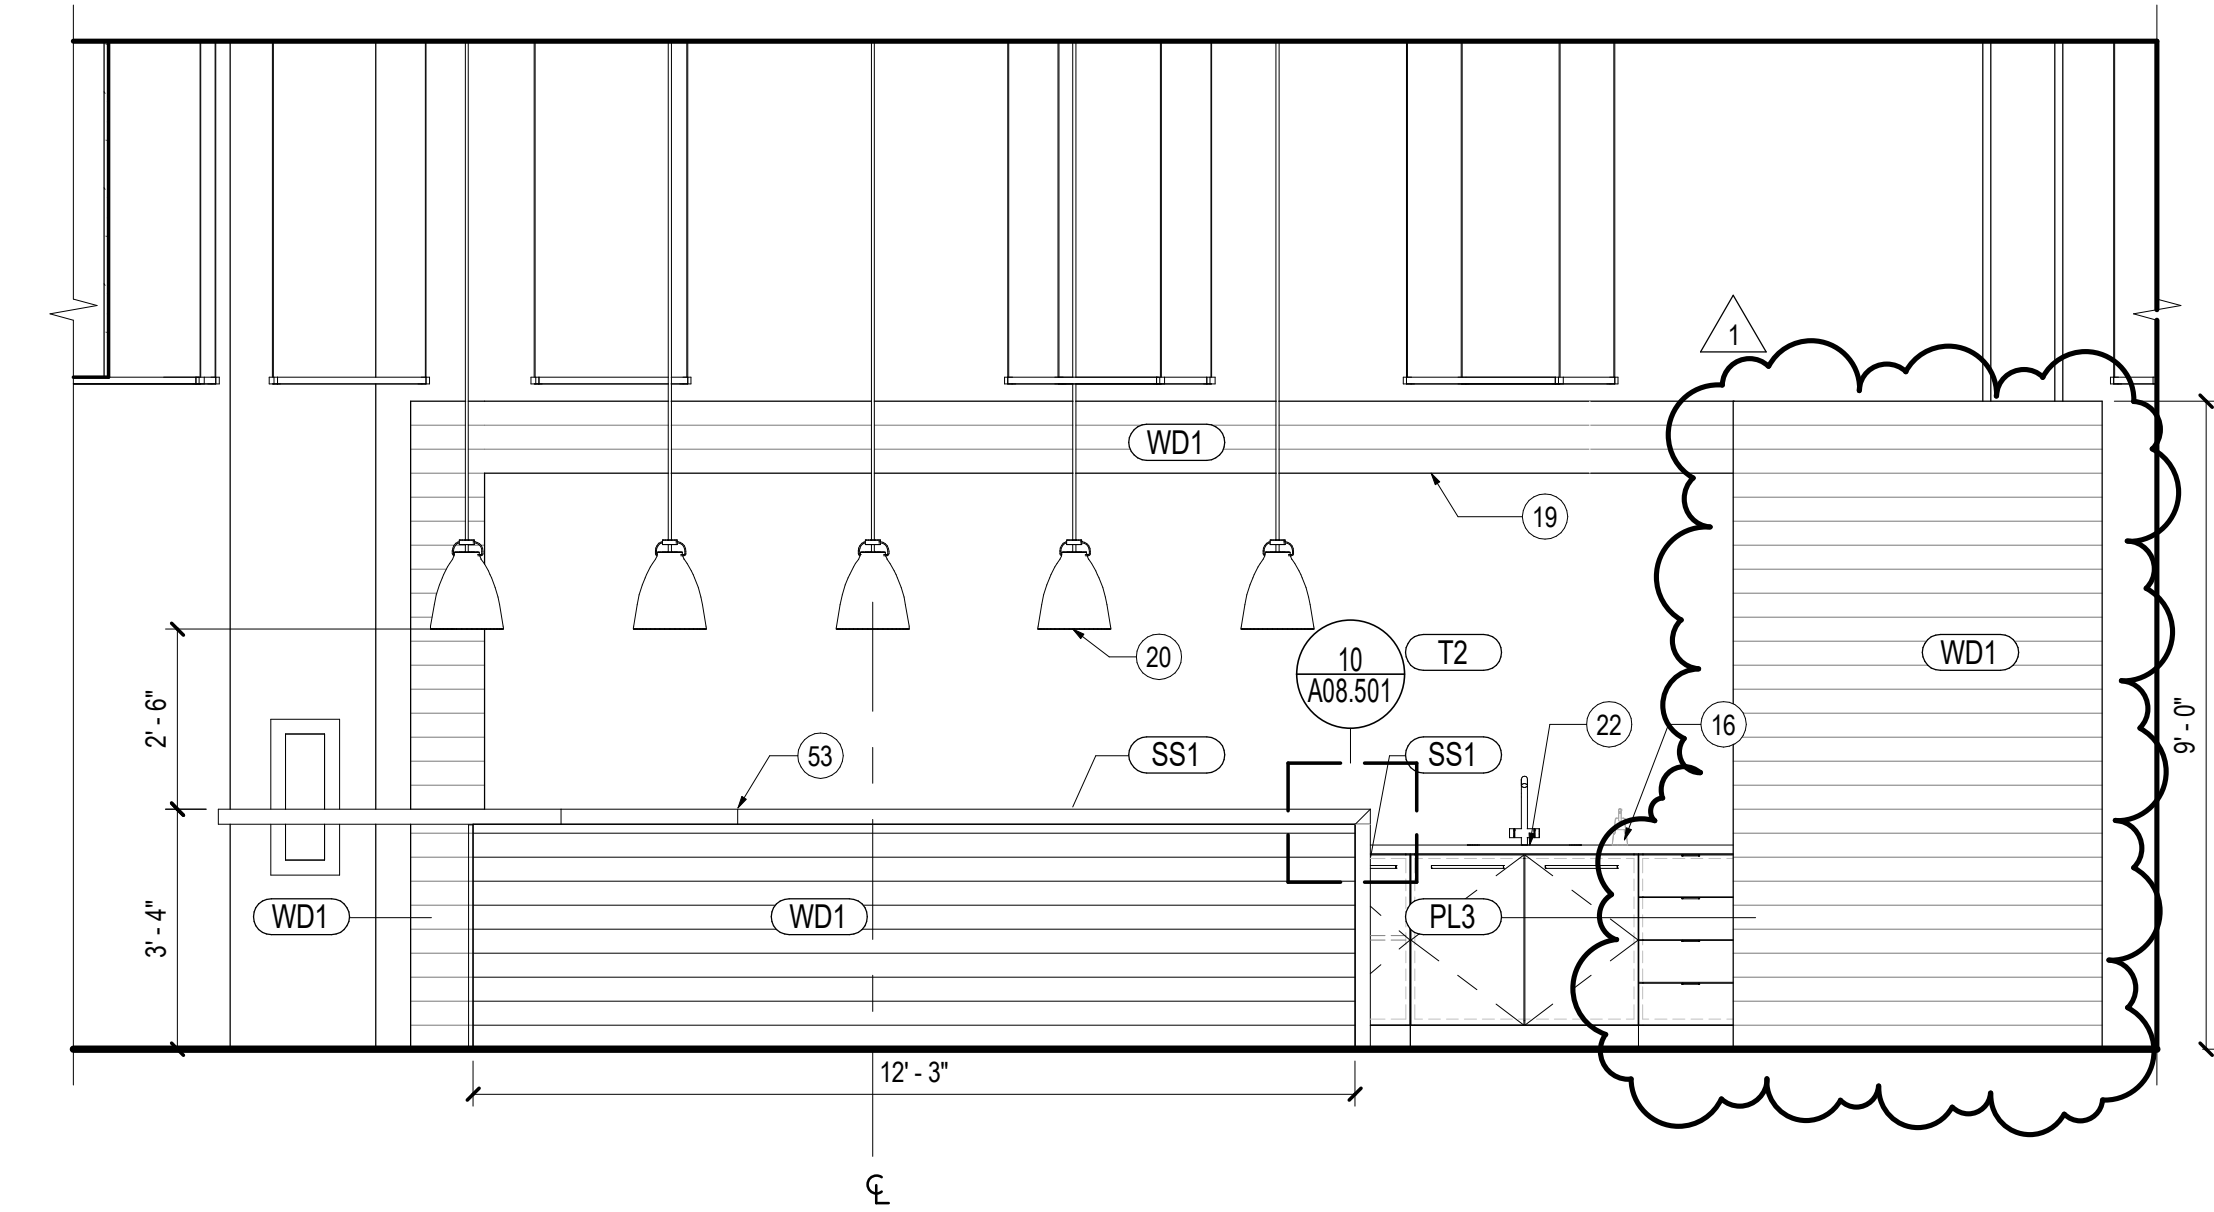

05 1101 PUBLIC SQUARE COUNTER TOP - WEST ELEVATION
SCALE: 3/8" = 1'-0"

SHEET NOTES

- 04 EXISTING GWB COLUMN ENCLOSURE CLEAN, PREP, PRIME, AND PAINT PER FINISH SCHEDULE.
- 16 SOAP DISPENSER COUNTER MOUNTED, CFCI
- 18 RECESSED PAPER TOWEL DISPENSER, CFCI
- 19 NEW CROSS BRACE TO REMAIN EXPOSED, CLEAN, PREP, FRAME AND PAINT PER
- 20 LIGHT FIXTURE, REFER TO ELECTRICAL DRAWINGS, TYP. CONFIRM BOTTOM OF HEIGHT FIXTURE WITH ARCHITECT PRIOR TO INSTALLATION, TYP.
- 21 WATER BOX AT COUNTER, REFER TO PLUMBING DRAWING
- 22 INSTALL HOT WATER UNIT UNDER COUNTER, REFER TO PLUMBING DRAWING, TYP.
- 39 TRASH PULL CABINET WITH COYLE AND COMPANY ALUMINUM 1 3/4" X 1 3/4" SIGNAGE, DE-F-0 TRASH ID. SIGNAGE PLACED ABOVE CABINET HARDWARE. GC TO SUBMIT SIGNAGE PRODUCT DATA SUBMITTAL BEFORE ORDERING.
- 40 COFFEE MAKER, OFOI
- 43 SEAM OF SLAB SSI, CONTRACTOR TO SUBMIT LOCATION WITH SHOP DRAWINGS TO ARCHITECT PRIOR TO INSTALLATION.
- 65 RECYCLE PULL CABINET WITH COYLE AND COMPANY ALUMINUM 1 3/4" X 1 3/4" SIGNAGE, DE-F-3 RECYCLE ID. SIGNAGE PLACED ABOVE CABINET HARDWARE. GC TO SUBMIT SIGNAGE PRODUCT DATA SUBMITTAL BEFORE ORDERING.


GENERAL NOTES

- A. REFER TO SHEETS SERIES A02.100, A02.200 AND I02.100 FOR CONSTRUCTION, REFLECTED CEILING AND FINISH PLAN GENERAL NOTES.
- B. REFER TO FINISH PLAN FOR WALL BASE AS SCHEDULED, TYPICAL.

EQUIPMENT SCHEDULE			
TYPE MARK	DESCRIPTION	PROVIDED BY	INSTALLED BY
EQ01	FREEZER	OWNER	OWNER
EQ02	COFFEE MAKER	OWNER	OWNER
EQ03	REFRIGERATOR	OWNER	OWNER
EQ04	ICE MAKER	OWNER	OWNER
EQ05	NOT USED	N/A	N/A
EQ06	MICROWAVE	OWNER	OWNER
EQ07	UNDERCOUNTER REFRIGERATOR	OWNER	GC
EQ08	VENDING SNACK MACHINE	OWNER	OWNER

EQUIPMENT SCHEDULE			
TYPE MARK	DESCRIPTION	PROVIDED BY	INSTALLED BY
EQ10	COPIER - FLOOR STANDING	OWNER	OWNER
EQ11	TRASH/RECYCLING BIN	OWNER	OWNER
EQ12	RECESSED PAPER TOWEL DISPENSER	OWNER	OWNER
EQ13	COUNTER MOUNTED AUTOMATIC SOAP DISPENSER, TOP LOADING REFILL, BLACK MATTE FINISH.	GC	GC
EQ14	LOCKERS	OWNER	GC
EQ15	DISPENSER, SOAP DISPOSABLE	OWNER	GC
EQ16	COUNTER TOP PRINTER	OWNER	OWNER
EQ17	MAILBOXES	OWNER	GC

KEY PLAN

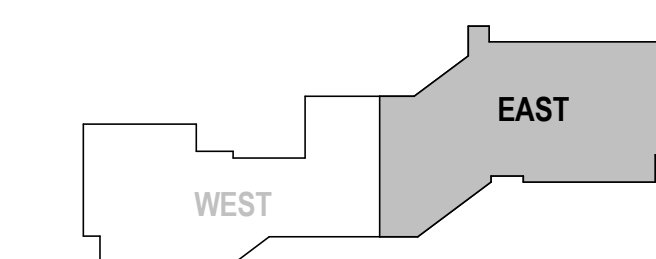

Date	Description
08/18/17	ISSUE FOR PERMIT & CONSTRUCTION
1/09/06/17	ADDENDUM #3

Seal / Signature

Project Name
Unum Workplace
Transformation- Phase 1 (HO2)
Project Number
59.6481.003

Description
ENLARGED PLANS AND INTERIOR
ELEVATIONS - PUBLIC SQUARE

Scale
3/8" = 1'-0"

A07.100

9/6/2017 11:28:41 AM I:\gms\ad\projects\Revit\A07.100-UNUM-PORTLAND-HO2_2016_25468.rvt