


01 1057 - PANTRY - WEST ELEVATION ISLAND  
SCALE: 3/8" = 1'-0"

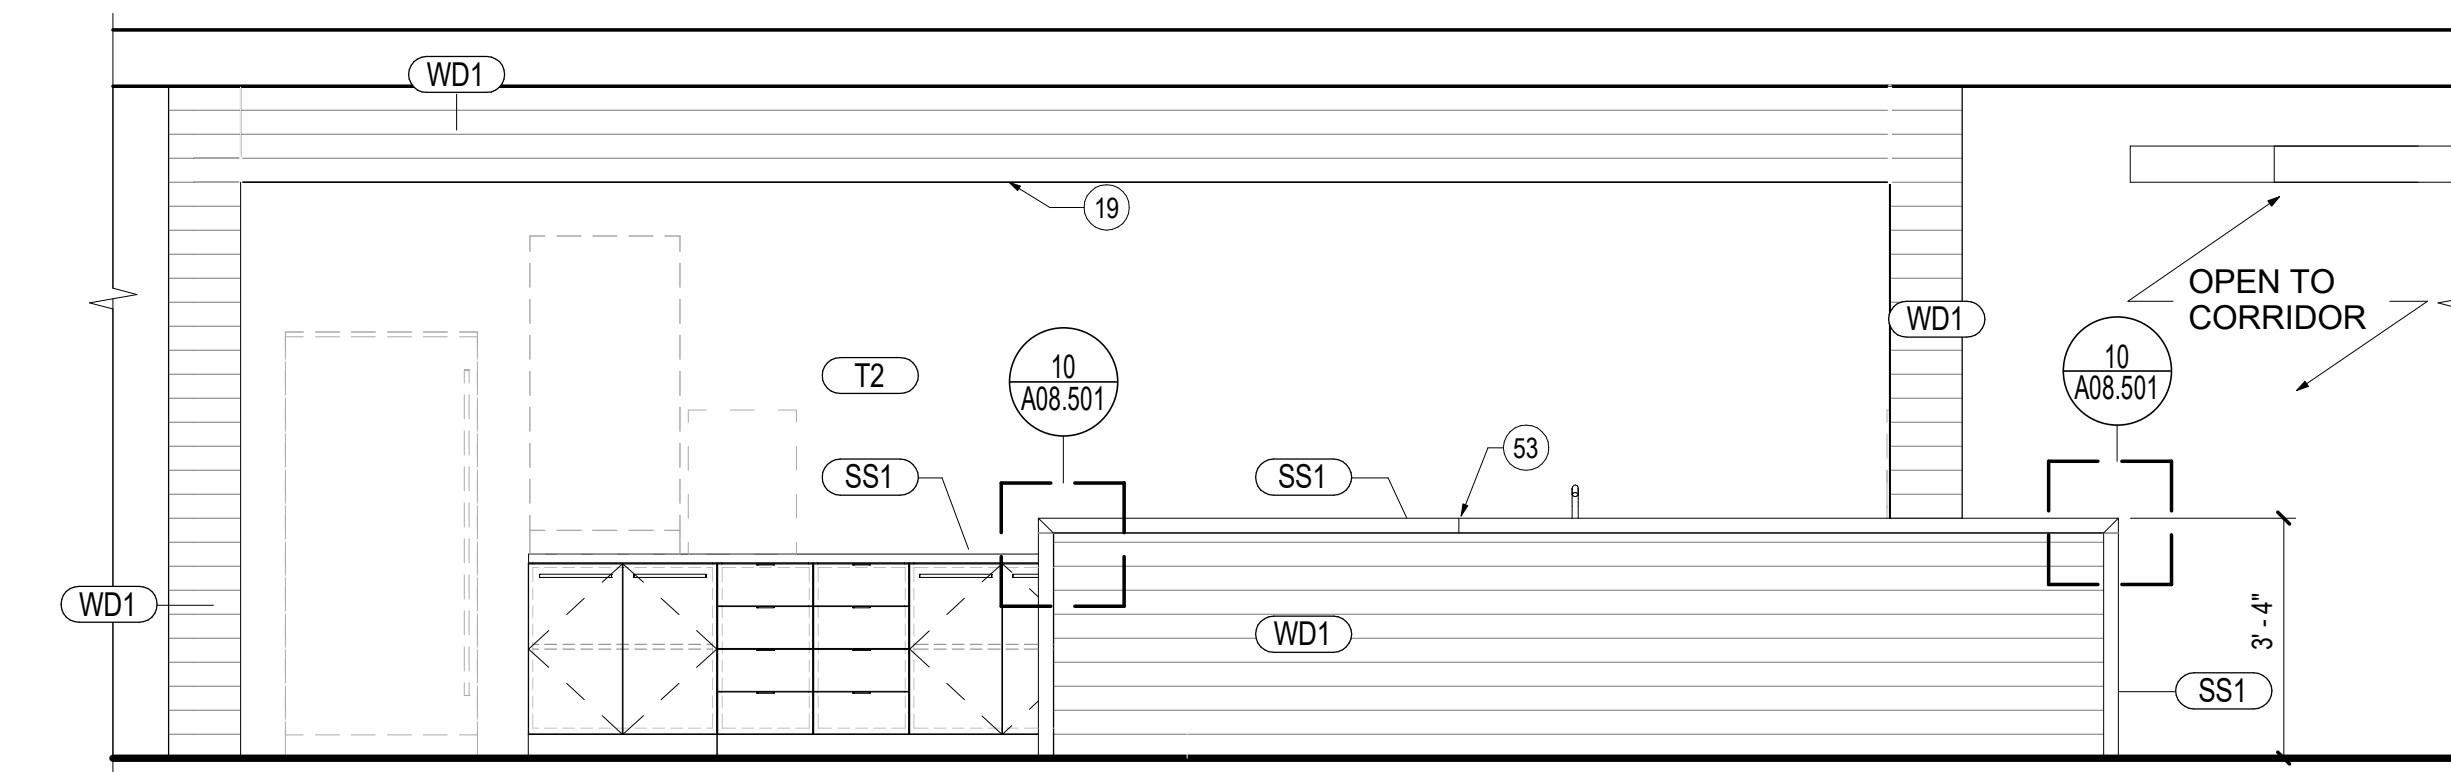

02 1057 - PANTRY - EAST ELEVATION ISLAND  
SCALE: 3/8" = 1'-0"

06 LEVEL 01 - ENLARGED PLAN - 1057 PANTRY  
SCALE: 3/8" = 1'-0"

04 LEVEL 01 - ENLARGED RCP - 1057 PANTRY  
SCALE: 3/8" = 1'-0"

Date	Description
08/18/17	ISSUE FOR PERMIT & CONSTRUCTION
1 09/06/17	ADDENDUM #3

Seal / Signature


Project Name  
Unum Workplace  
Transformation- Phase 1 (H02)  
Project Number  
59.6481.003  
Description  
ENLARGED PLANS AND INTERIOR  
ELEVATIONS - PANTRY

Scale  
3/8" = 1'-0"


A07.101

9/6/2017 11:28:46 AM I:\gms\ad\projects\Revit\A07.101 - UNUM - PORTLAND - H02\_2016\_25468.rvt


07 1057 - PANTRY - NORTH ELEVATION  
SCALE: 3/8" = 1'-0"

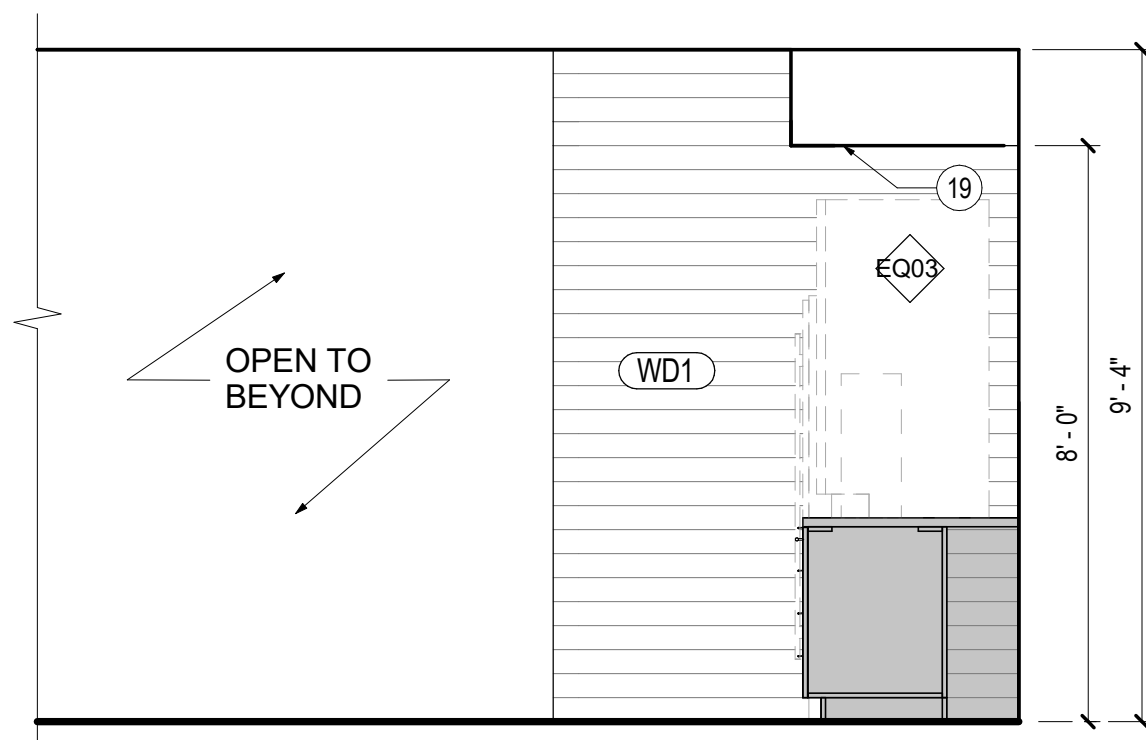

05 1057 - PANTRY - SOUTH ELEVATION  
SCALE: 3/8" = 1'-0"

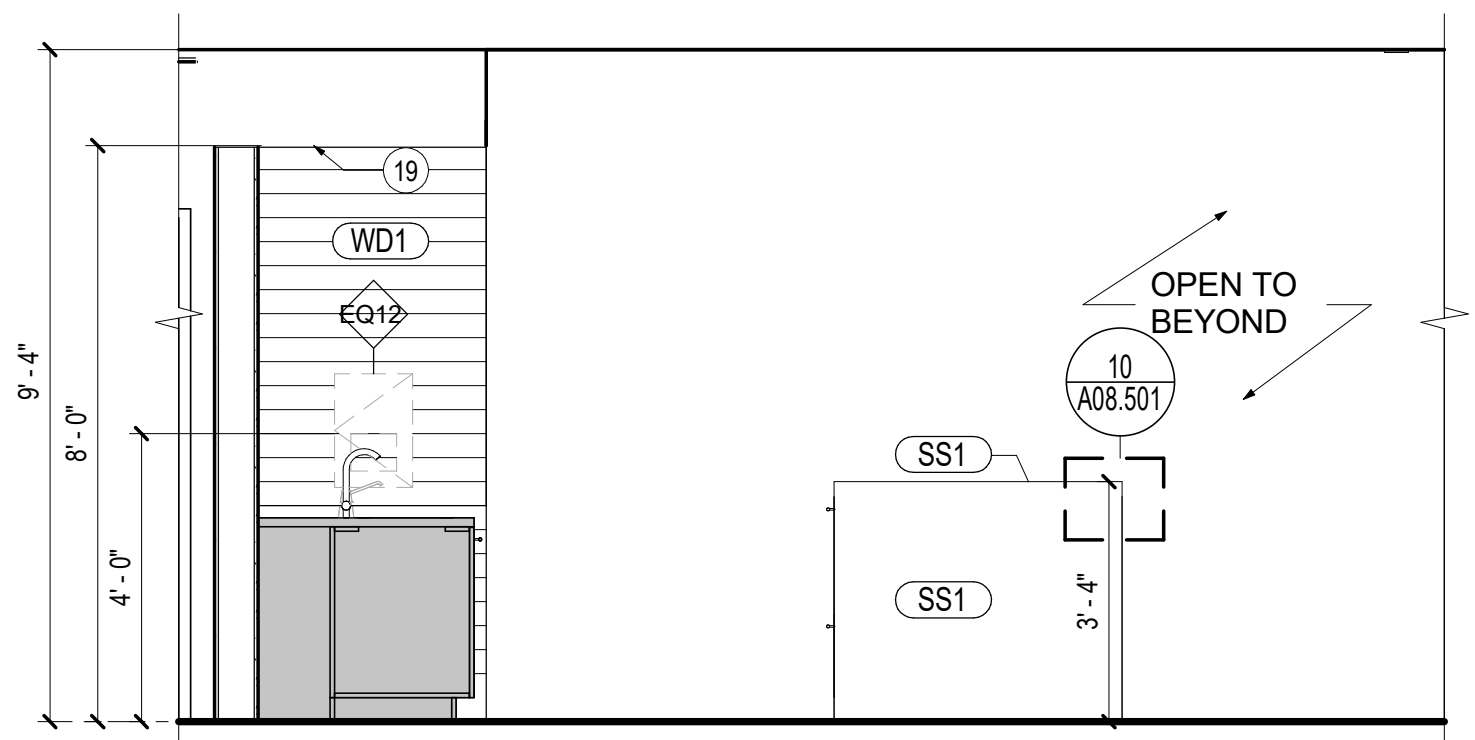

03 1057 - PANTRY - EAST ELEVATION  
SCALE: 3/8" = 1'-0"

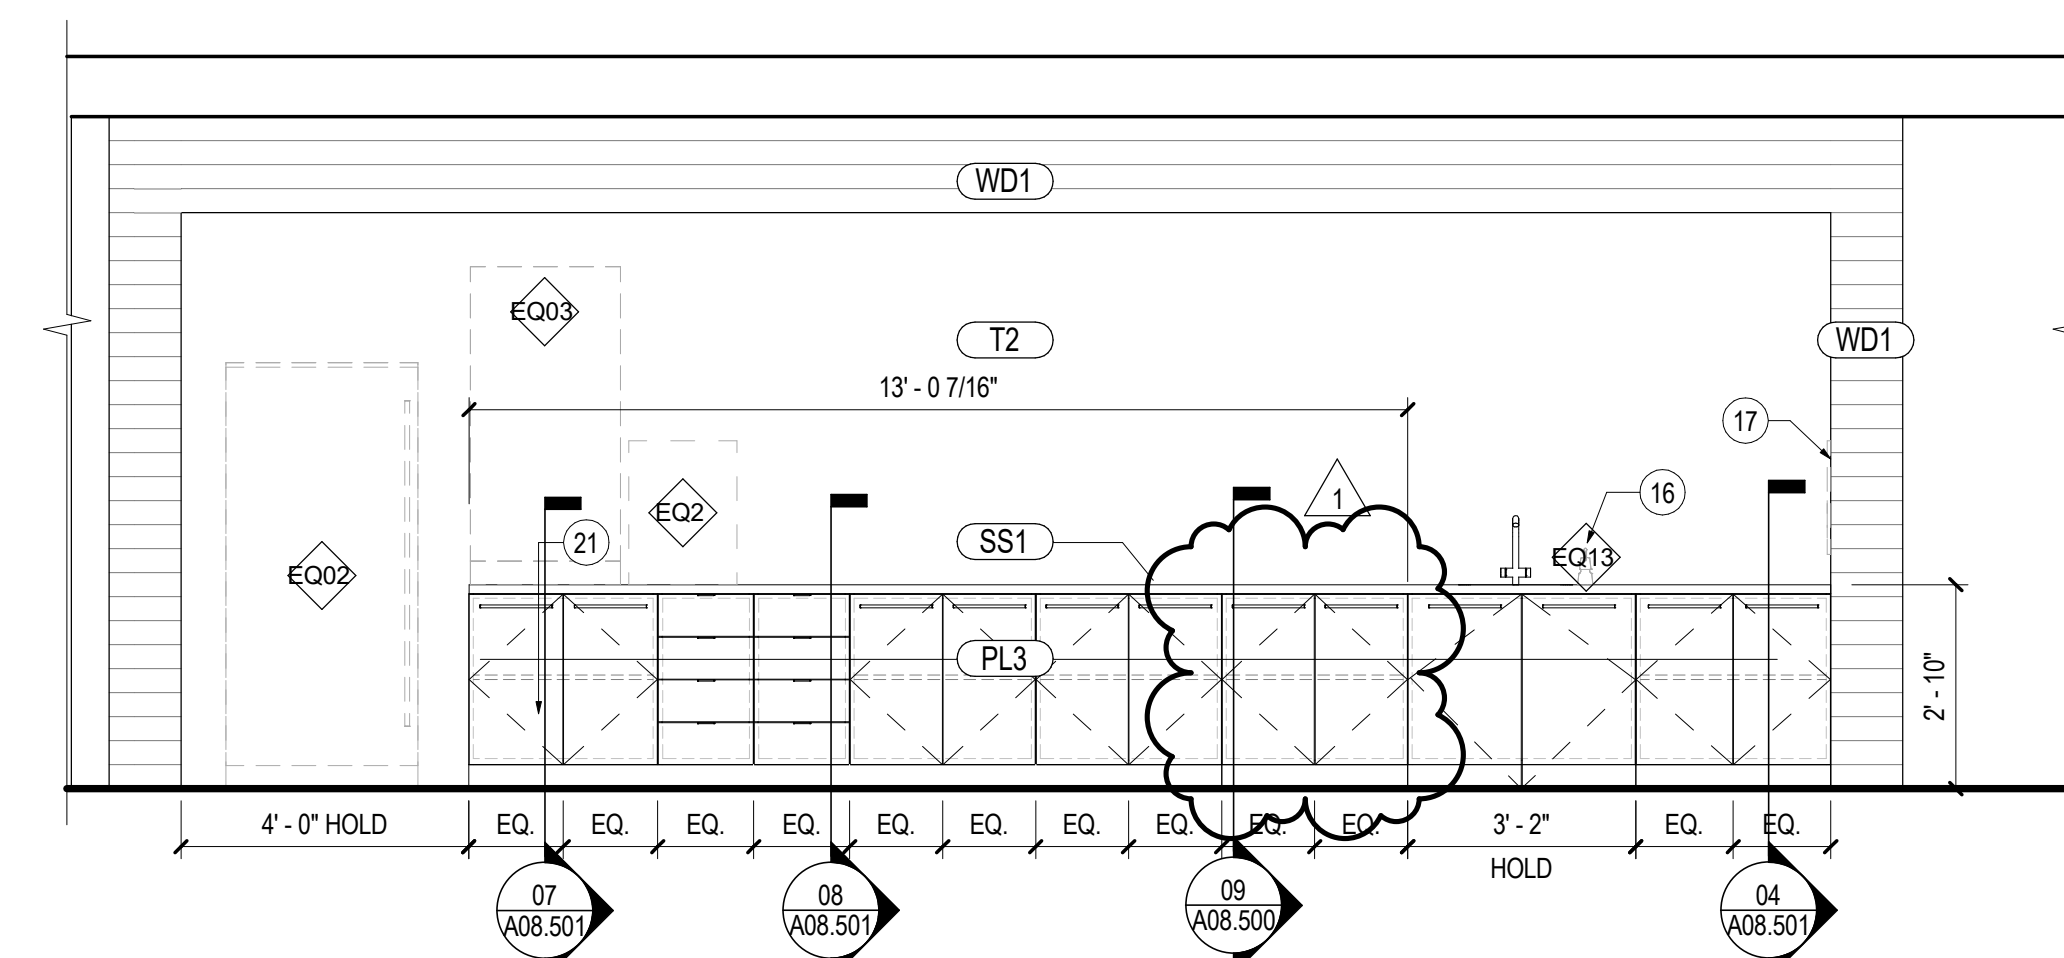

**SHEET NOTES**

- 16 SOAP DISPENSER COUNTER MOUNTED, CFCI
- 17 RECESSED PAPER TOWEL DISPENSER, CFCI
- 19 WDI TO CONTINUE APPLICATION ON UNDERSIDE OF SOFFIT
- 21 WATER BOX AT COUNTER, REFER TO PLUMBING DRAWING
- 39 TRASH PULL CABINET WITH COYLE AND COMPANY ALUMINUM 1 3/4" X 1 3/4" SIGNAGE; DE-F 0 TRASH ID. SIGNAGE PLACED ABOVE CABINET HARDWARE. GC TO SUBMIT SIGNAGE PRODUCT DATA SUBMITTAL BEFORE ORDERING.
- 53 SEAM OF SLAB SSI. CONTRACTOR TO SUBMIT LOCATION WITH SHOP DRAWINGS TO ARCHITECT PRIOR TO INSTALLATION.

- 65 RECYCLE PULL CABINET WITH COYLE AND COMPANY ALUMINUM 1 3/4" X 1 3/4" SIGNAGE; DE-F 3 RECYCLE ID. SIGNAGE PLACED ABOVE CABINET HARDWARE. GC TO SUBMIT SIGNAGE PRODUCT DATA SUBMITTAL BEFORE ORDERING.

**GENERAL NOTES**

- A. REFER TO SHEETS SERIES A02.100, A02.200 AND I02.100 FOR CONSTRUCTION, REFLECTED CEILING AND FINISH PLAN GENERAL NOTES.
- B. REFER TO FINISH PLAN FOR WALL BASE AS SCHEDULED, TYPICAL.

EQUIPMENT SCHEDULE			
TYPE MARK	DESCRIPTION	PROVIDED BY	INSTALLED BY
EQ01	FREEZER	OWNER	OWNER
EQ02	COFFEE MAKER	OWNER	OWNER
EQ03	REFRIGERATOR	OWNER	OWNER
EQ04	MICROWAVE	OWNER	OWNER
EQ05	NOT USED	N/A	N/A
EQ06	UNDERCOUNTER REFRIGERATOR	OWNER	GC
EQ07	VENDING SNACK MACHINE	OWNER	OWNER

EQUIPMENT SCHEDULE			
TYPE MARK	DESCRIPTION	PROVIDED BY	INSTALLED BY
EQ10	COPIER - FLOOR STANDING	OWNER	OWNER
EQ11	TRASH/RECYCLING BIN	OWNER	OWNER
EQ12	RECESSED PAPER TOWEL DISPENSER	OWNER	OWNER
EQ13	COUNTER MOUNTED AUTOMATIC SOAP DISPENSER, TOP LOADING REFILL. BLACK MATTE FINISH.	GC	GC
EQ14	LOCKERS	OWNER	GC
EQ15	DISPENSER, SOAP, DISPOSABLE	OWNER	GC
EQ16	COUNTER TOP PRINTER	OWNER	OWNER
EQ17	MAILBOXES	OWNER	GC

**KEY PLAN**

