



04 CONFERENCE RM 1163 E
SCALE: 3/8" = 1'-0"

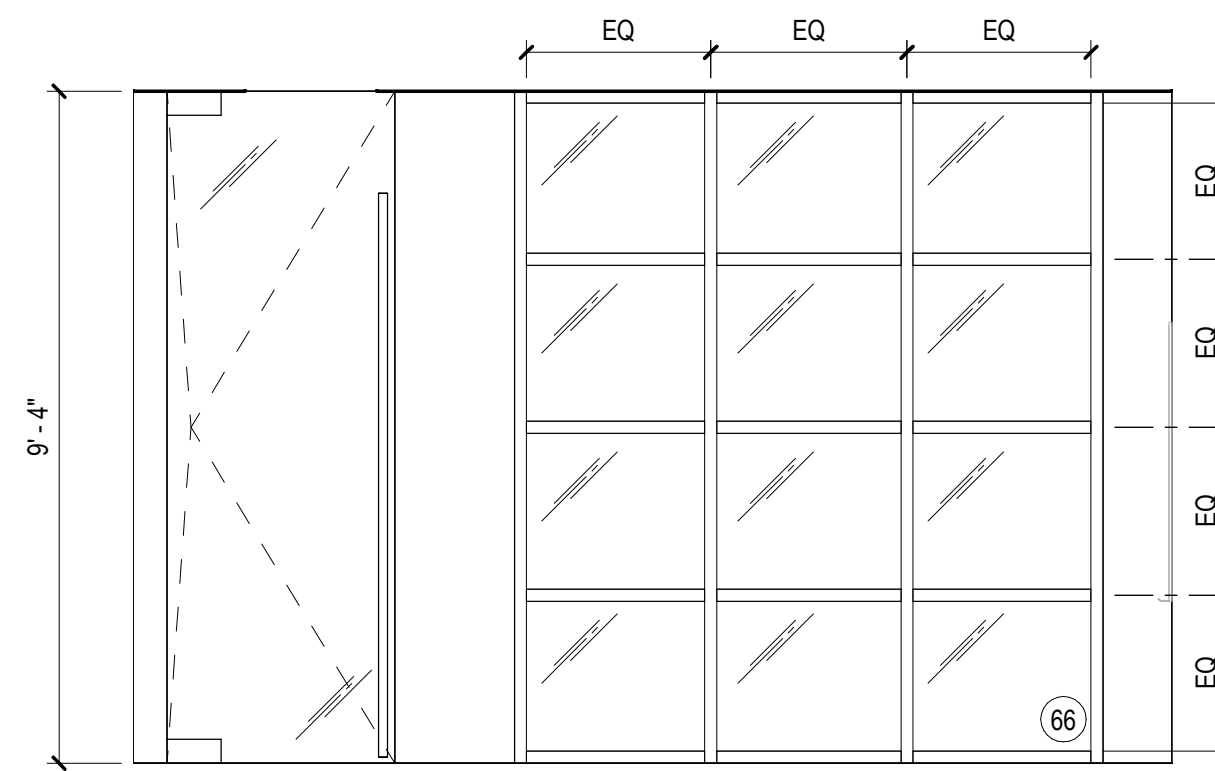


01 1162 - CONFERENCE - WEST ELEVATION
SCALE: 3/8" = 1'-0"


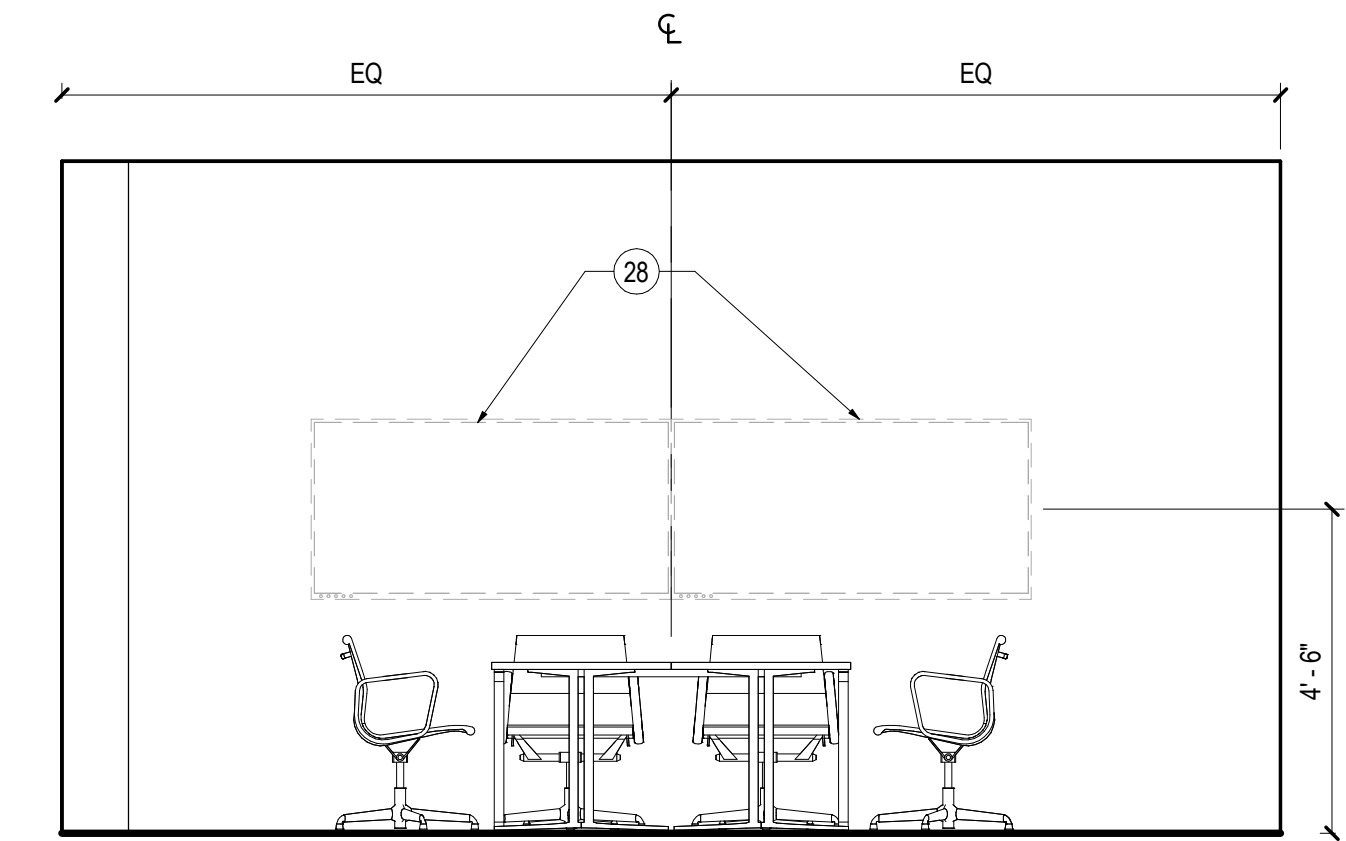


07 LEVEL 01 - ENLARGED PLAN - 1162 CONFERENCE
SCALE: 3/8" = 1'-0"


05 1162 - CONFERENCE - EAST ELEVATION
SCALE: 3/8" = 1'-0"

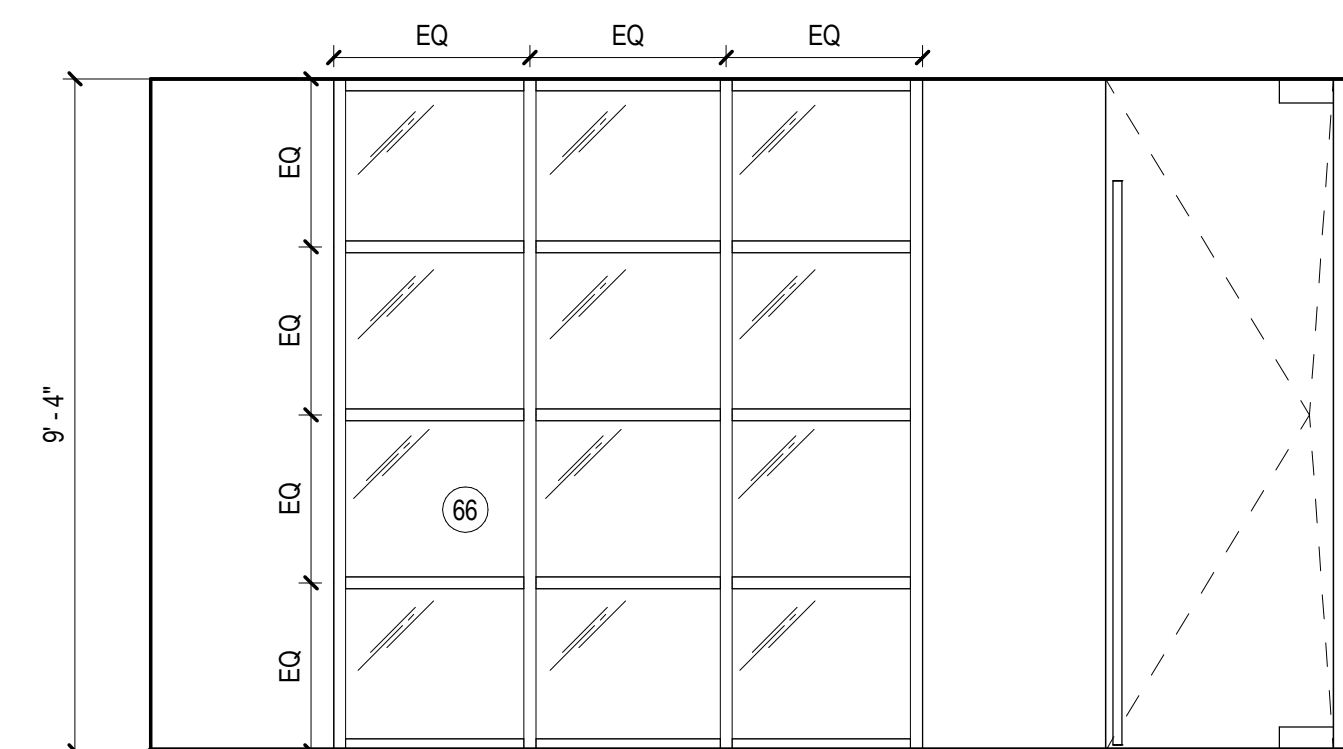

02 1162 - CONFERENCE - NORTH ELEVATION
SCALE: 3/8" = 1'-0"

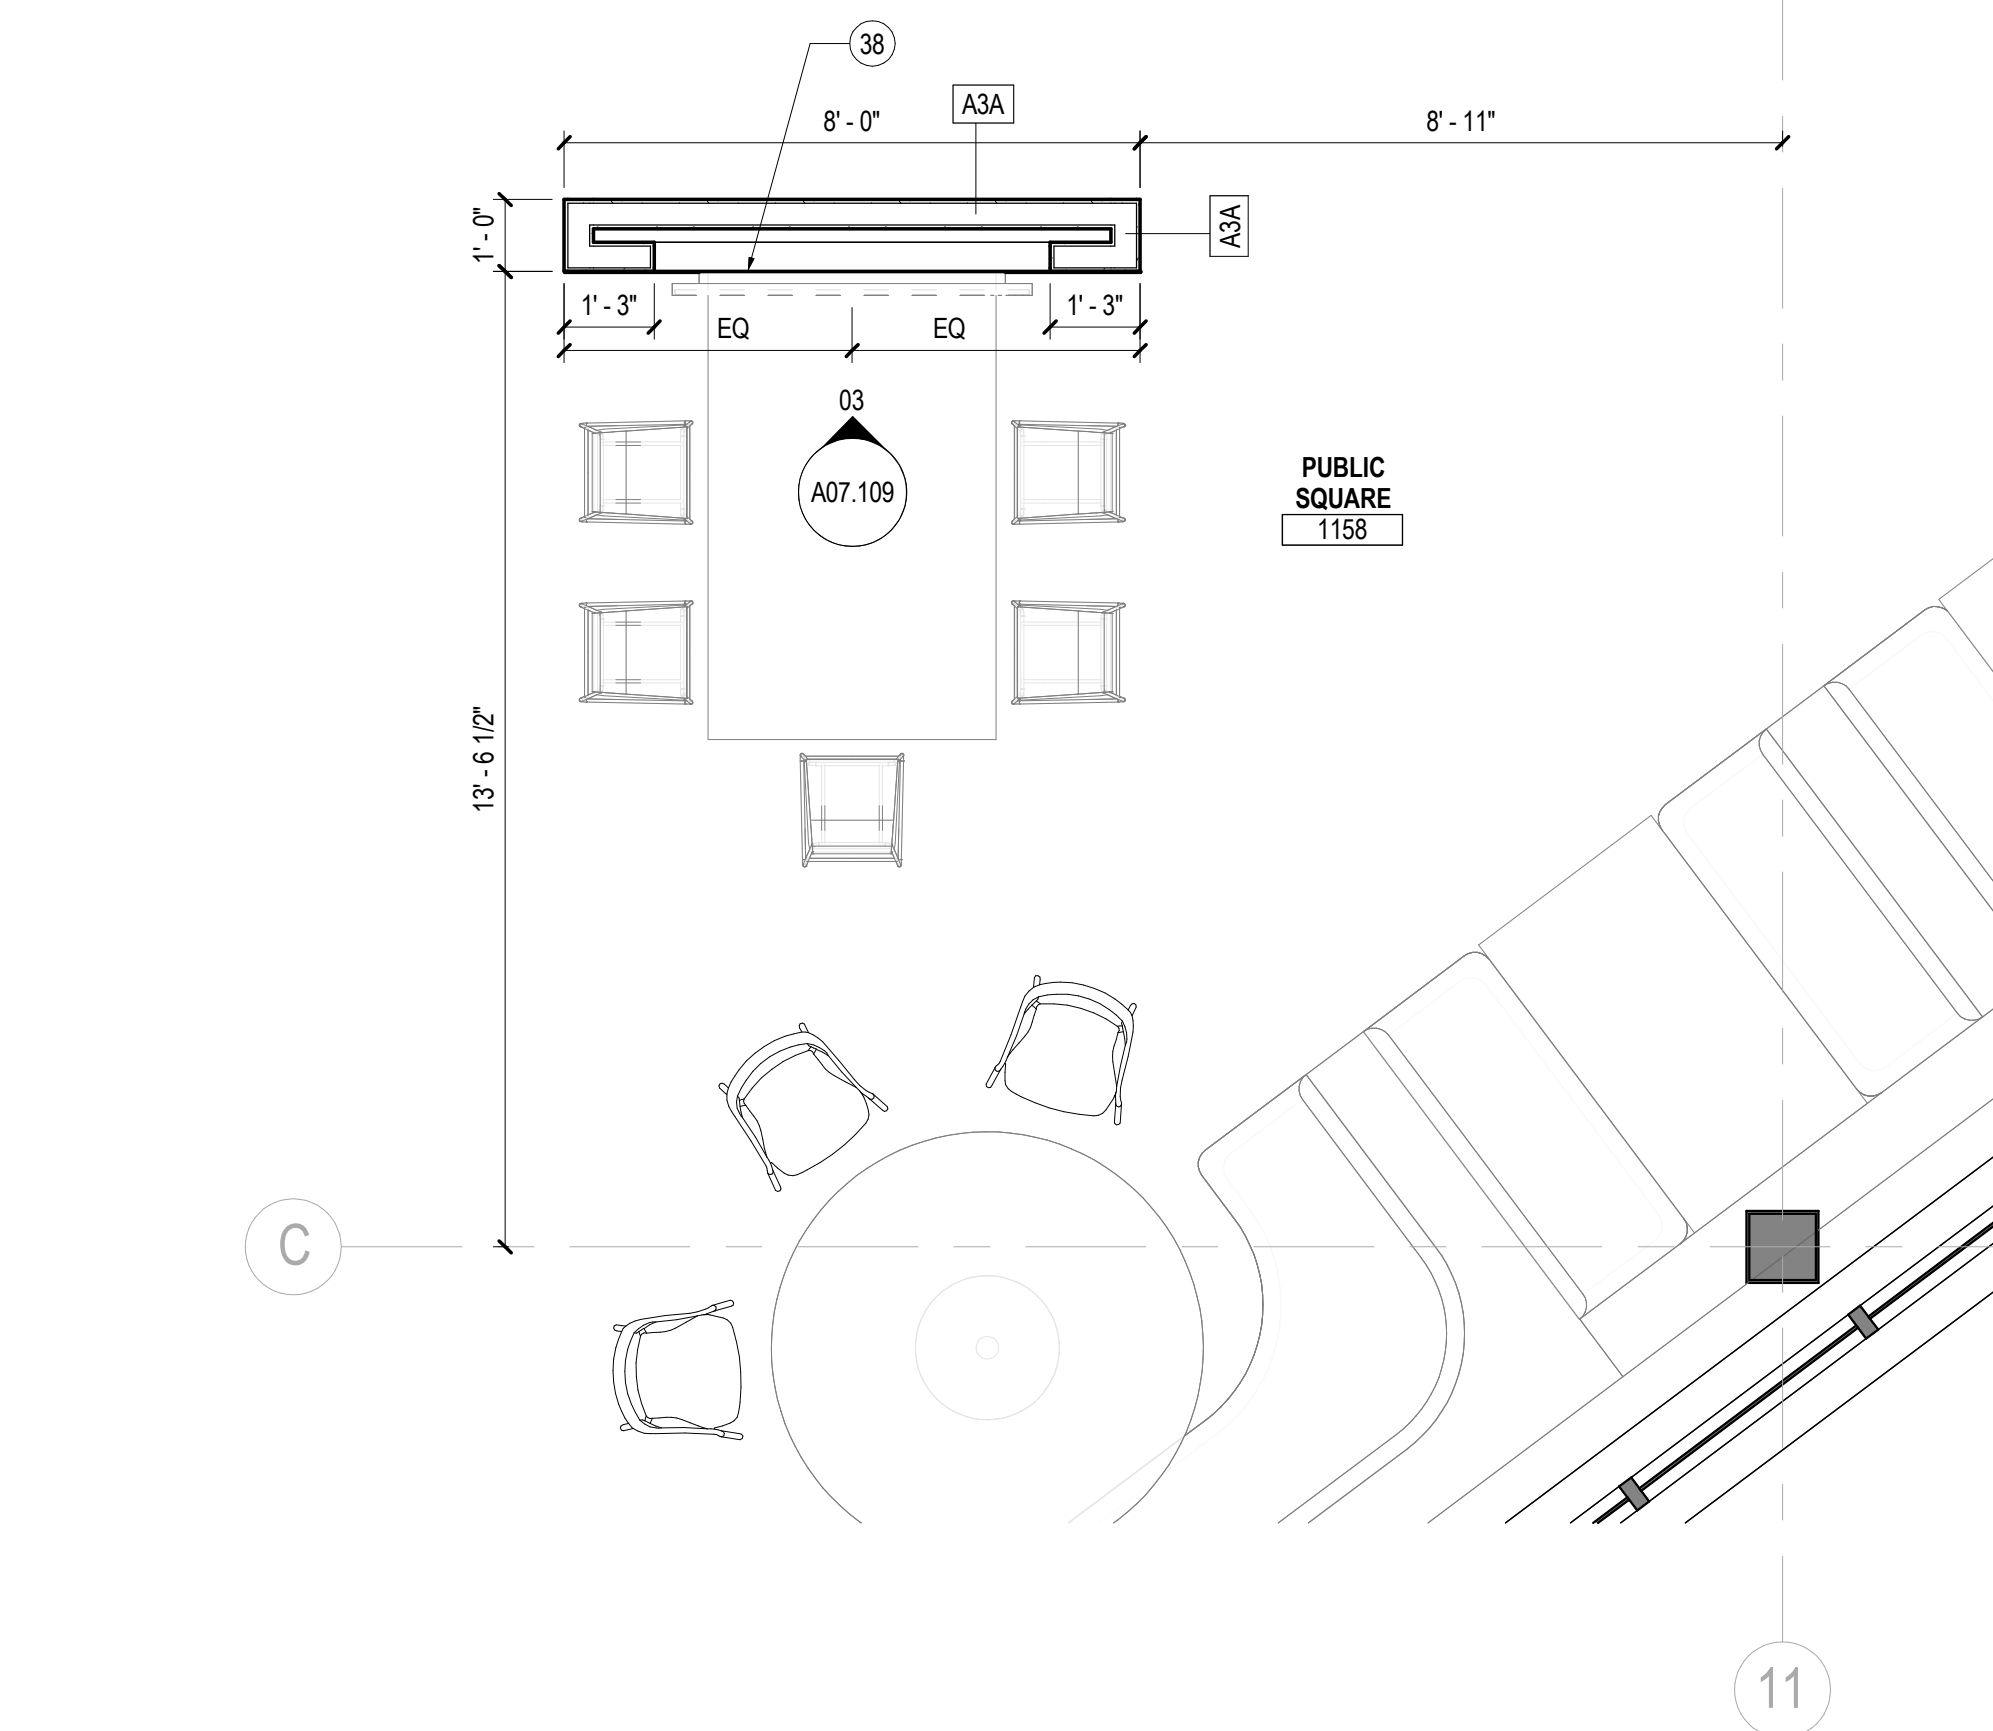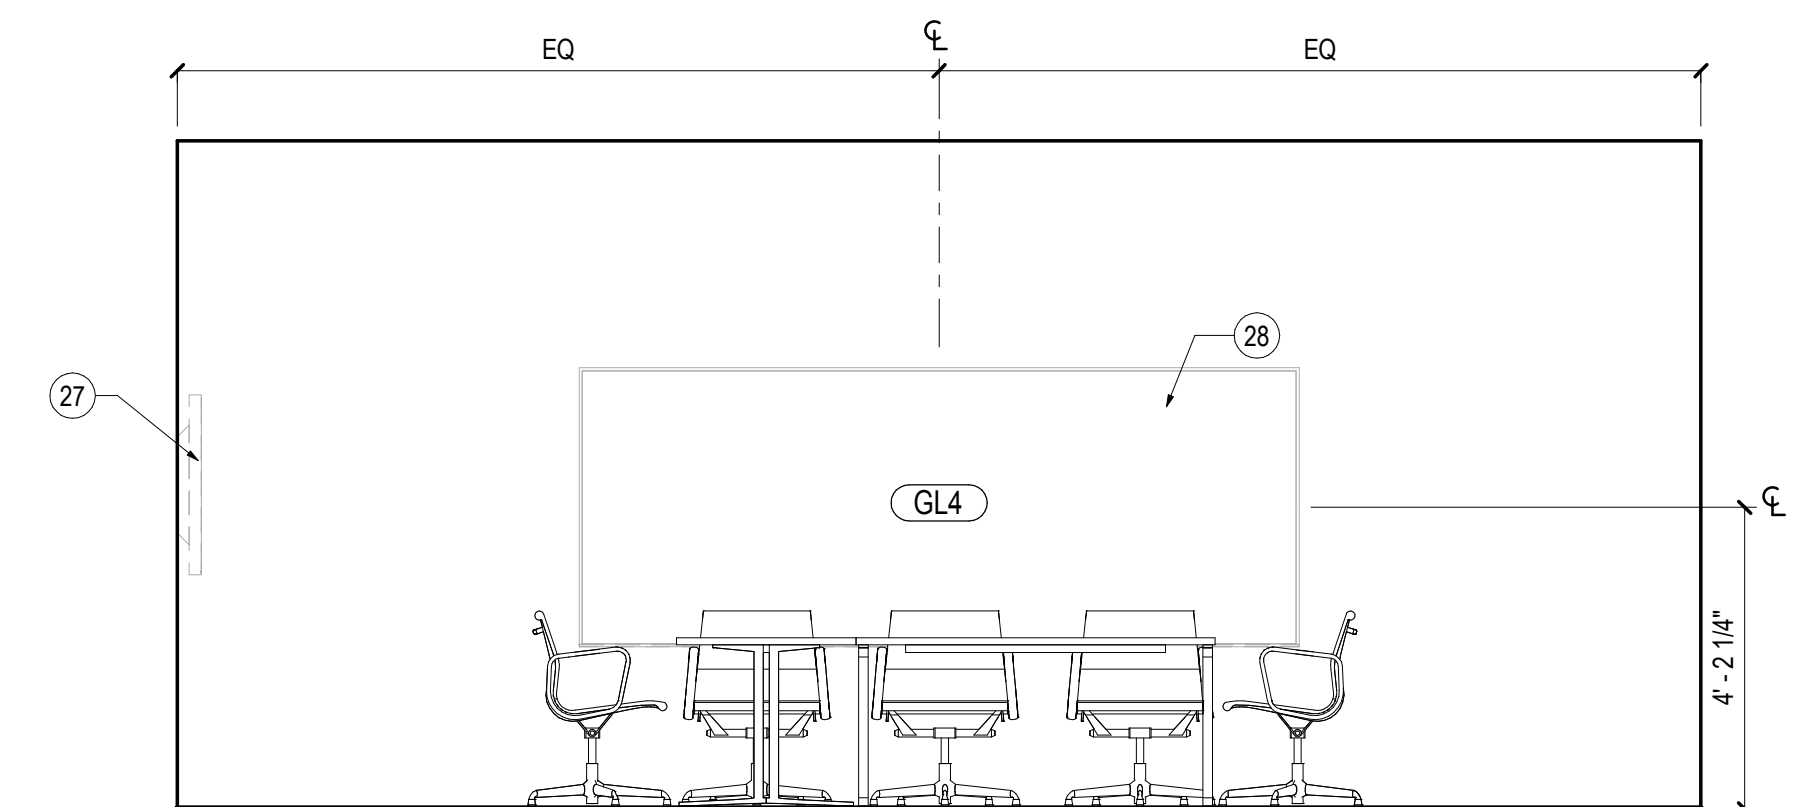


08 LEVEL 01 - ENLARGED PLAN - 1158 PUBLIC SQUARE
SCALE: 3/8" = 1'-0"

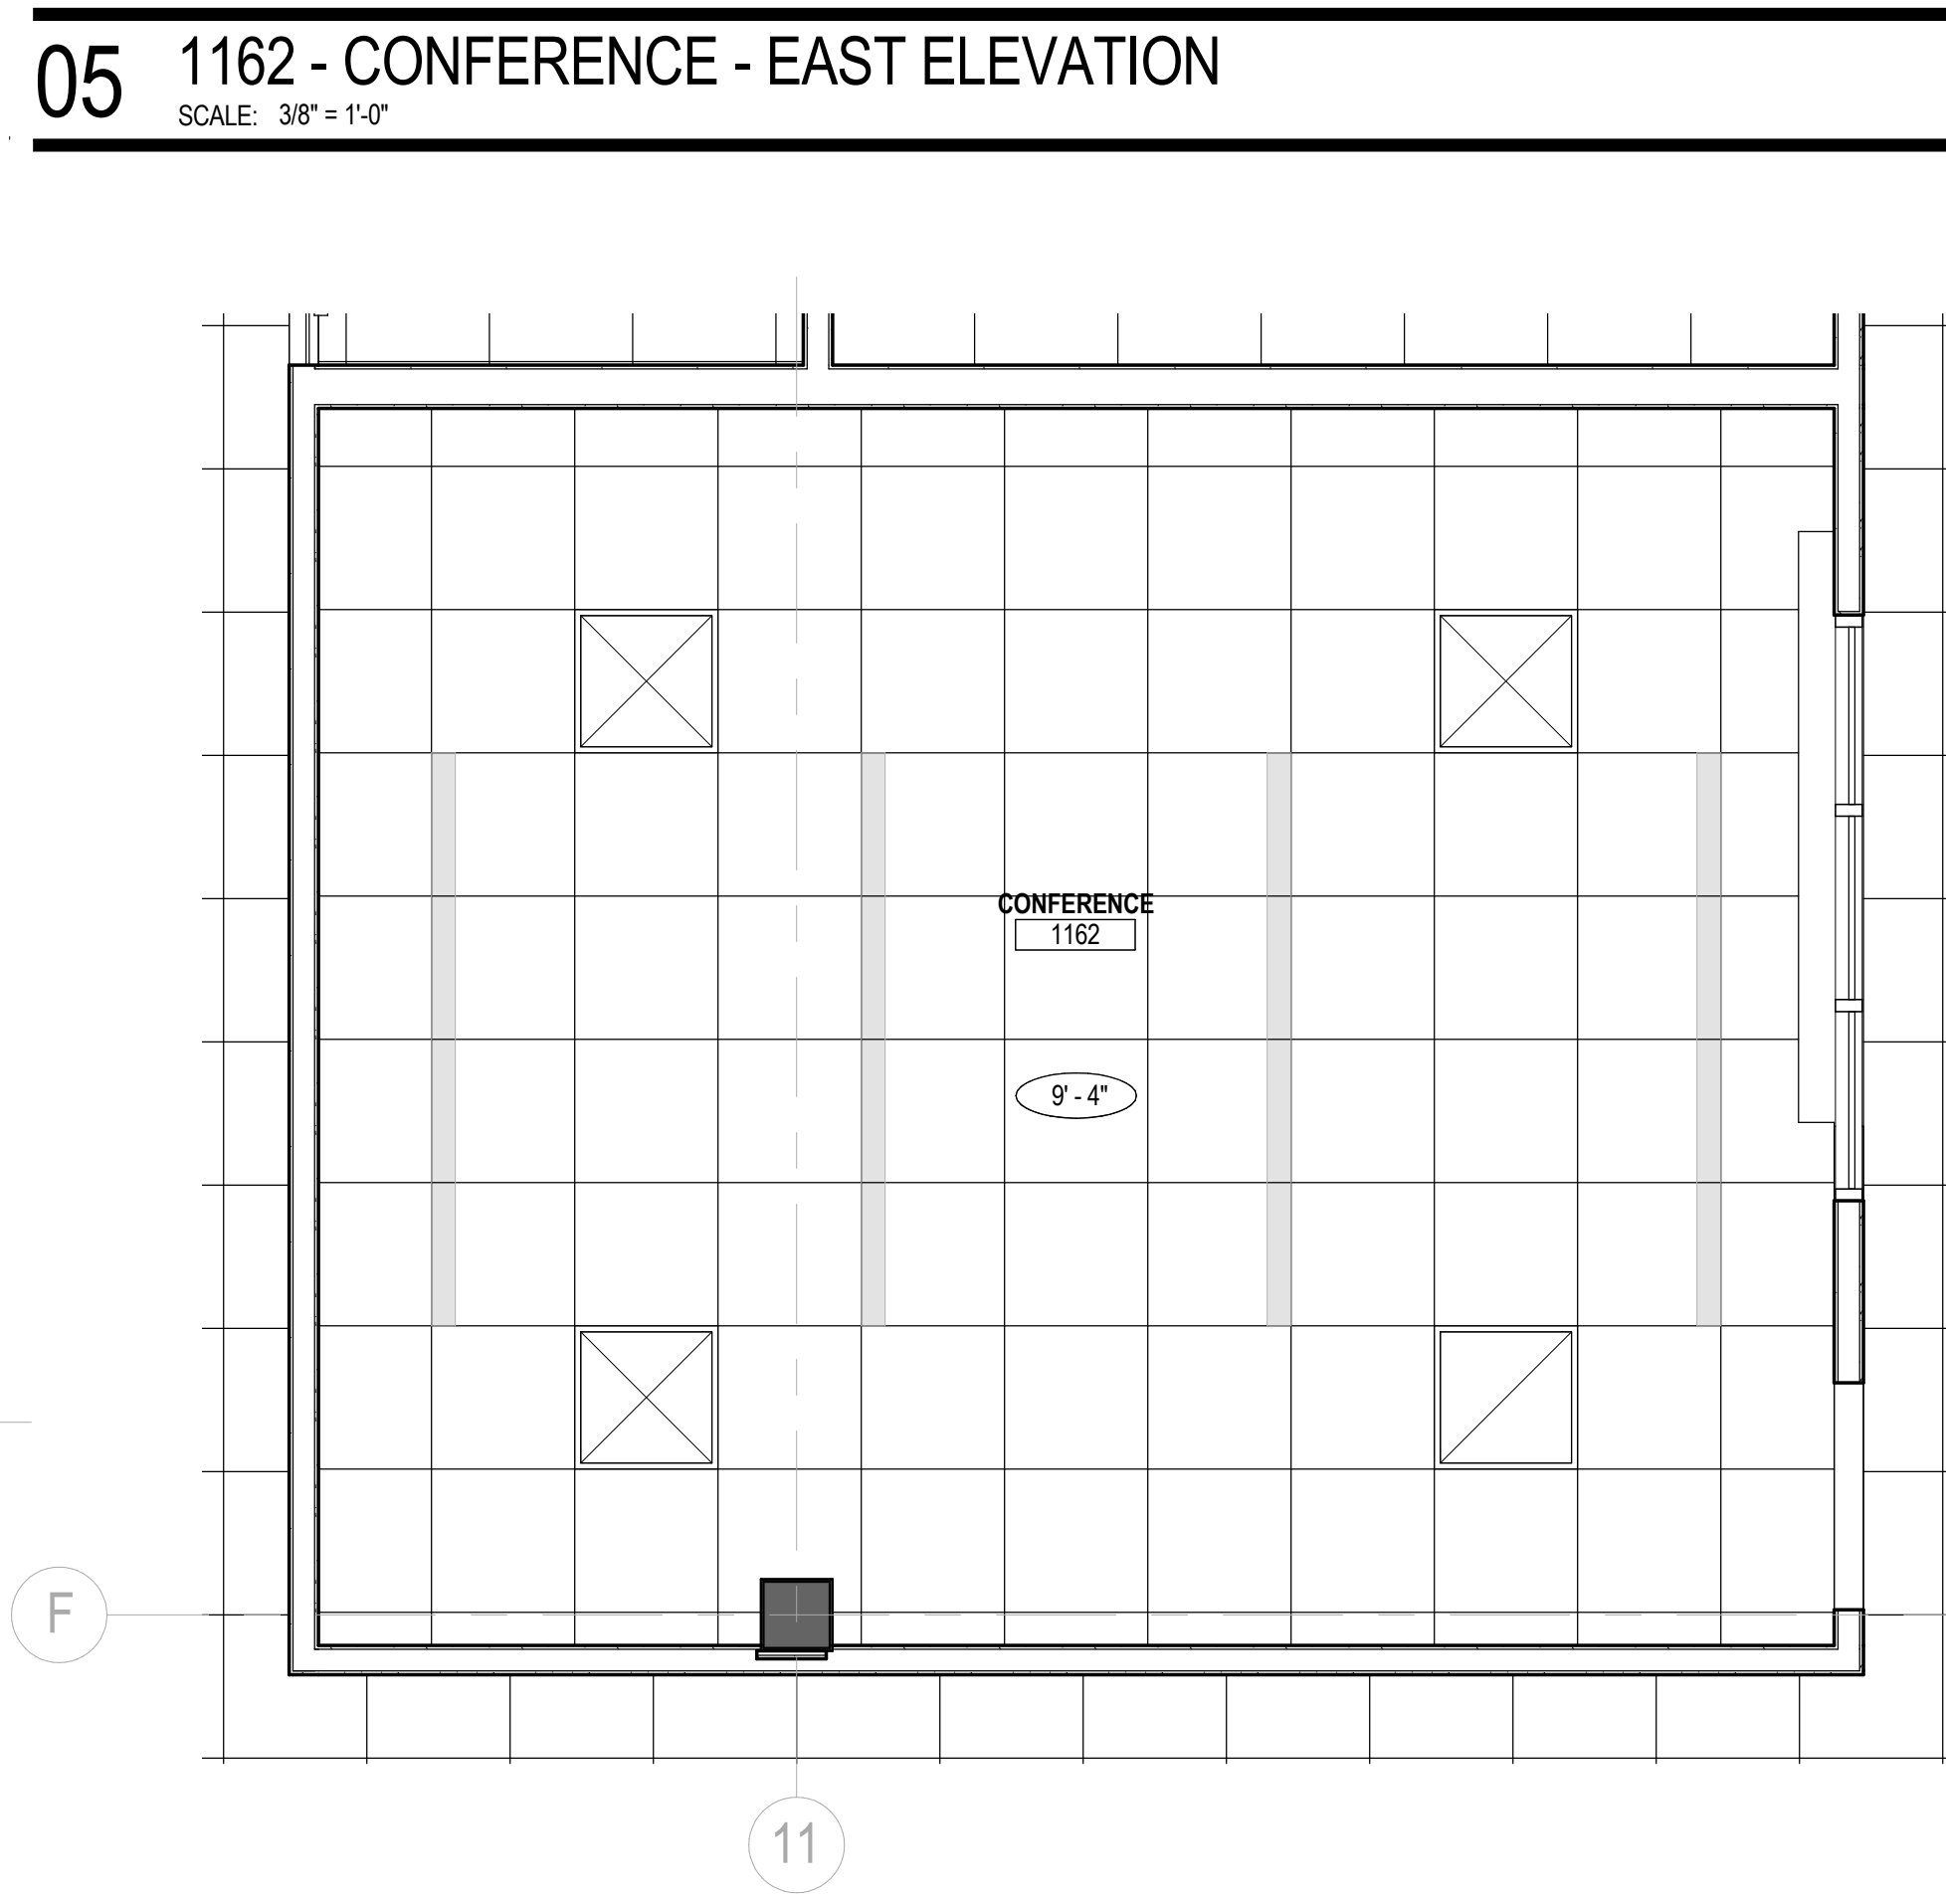

06 LEVEL 01 - ENLARGED RCP - 1162 CONFERENCE
SCALE: 3/8" = 1'-0"

03 1158 - PUBLIC SQUARE - NORTH ELEVATION
SCALE: 3/8" = 1'-0"

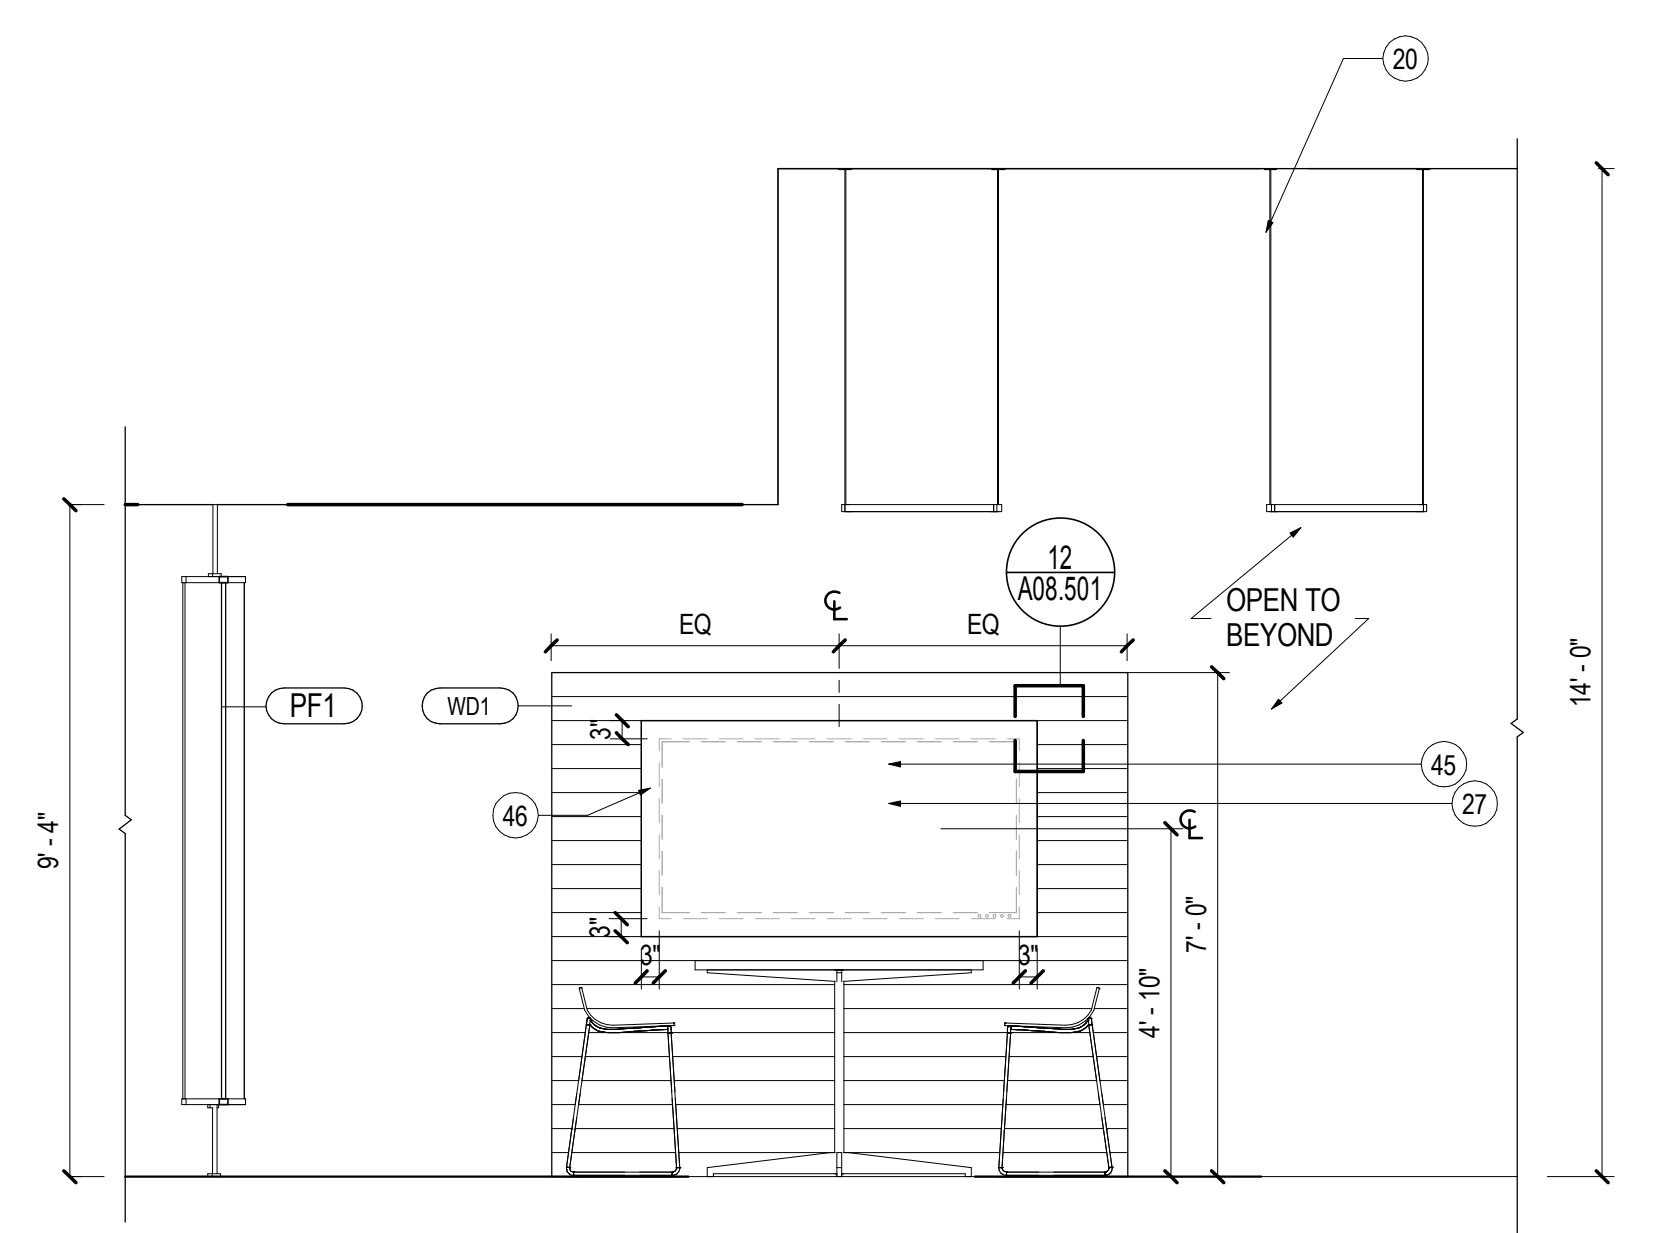

- SHEET NOTES**
- 20 LIGHT FIXTURE, REFER TO ELECTRICAL DRAWINGS, TYP. CONFIRM BOTTOM OF HEIGHT FIXTURE WITH ARCHITECT PRIOR TO INSTALLATION, TYP.
 - 27 WALL MOUNTED TV, REFER TO ELECTRICAL DRAWINGS
 - 28 GC TO PROVIDE WHITE BOARDS, REFER TO FINISH PLAN + FINISH MATERIALS LEGEND FOR SPECIFICATION
 - 29 FLOOR BOX, REFER TO ELECTRICAL DRAWINGS
 - 38 RECESSED TV BRACKETS
 - 45 COORDINATE SIZE OF RECESSED OPENING FOR TV WITH AV CONSULTANT
 - 46 BLACK PAINT, REFER TO FINISH LEGEND
 - 66 REFER TO GLASS OFFICE FRONT 'N' TYPE ON SHEET A00.011 FOR MORE INFORMATION

- GENERAL NOTES**
- A. REFER TO SHEETS SERIES A02.100, A02.200 AND I02.100 FOR CONSTRUCTION, REFLECTED CEILING AND FINISH PLAN GENERAL NOTES.
 - B. REFER TO FINISH PLAN FOR WALL BASE AS SCHEDULED, TYPICAL.

KEY PLAN

Date	Description
08/18/17	ISSUE FOR PERMIT & CONSTRUCTION



Project Name
Unum Workplace
Transformation- Phase 1 (H02)
Project Number
59.6481.003
Description
ENLARGED PLANS AND INTERIOR
ELEVATIONS - COLLABORATION

Scale
3/8" = 1'-0"

A07.109