




07 CONSTRUCTION PLAN - LEVEL 00 - WEST - PH3 - MENS LOCKER ROOM
SCALE: 3/8" = 1'-0"

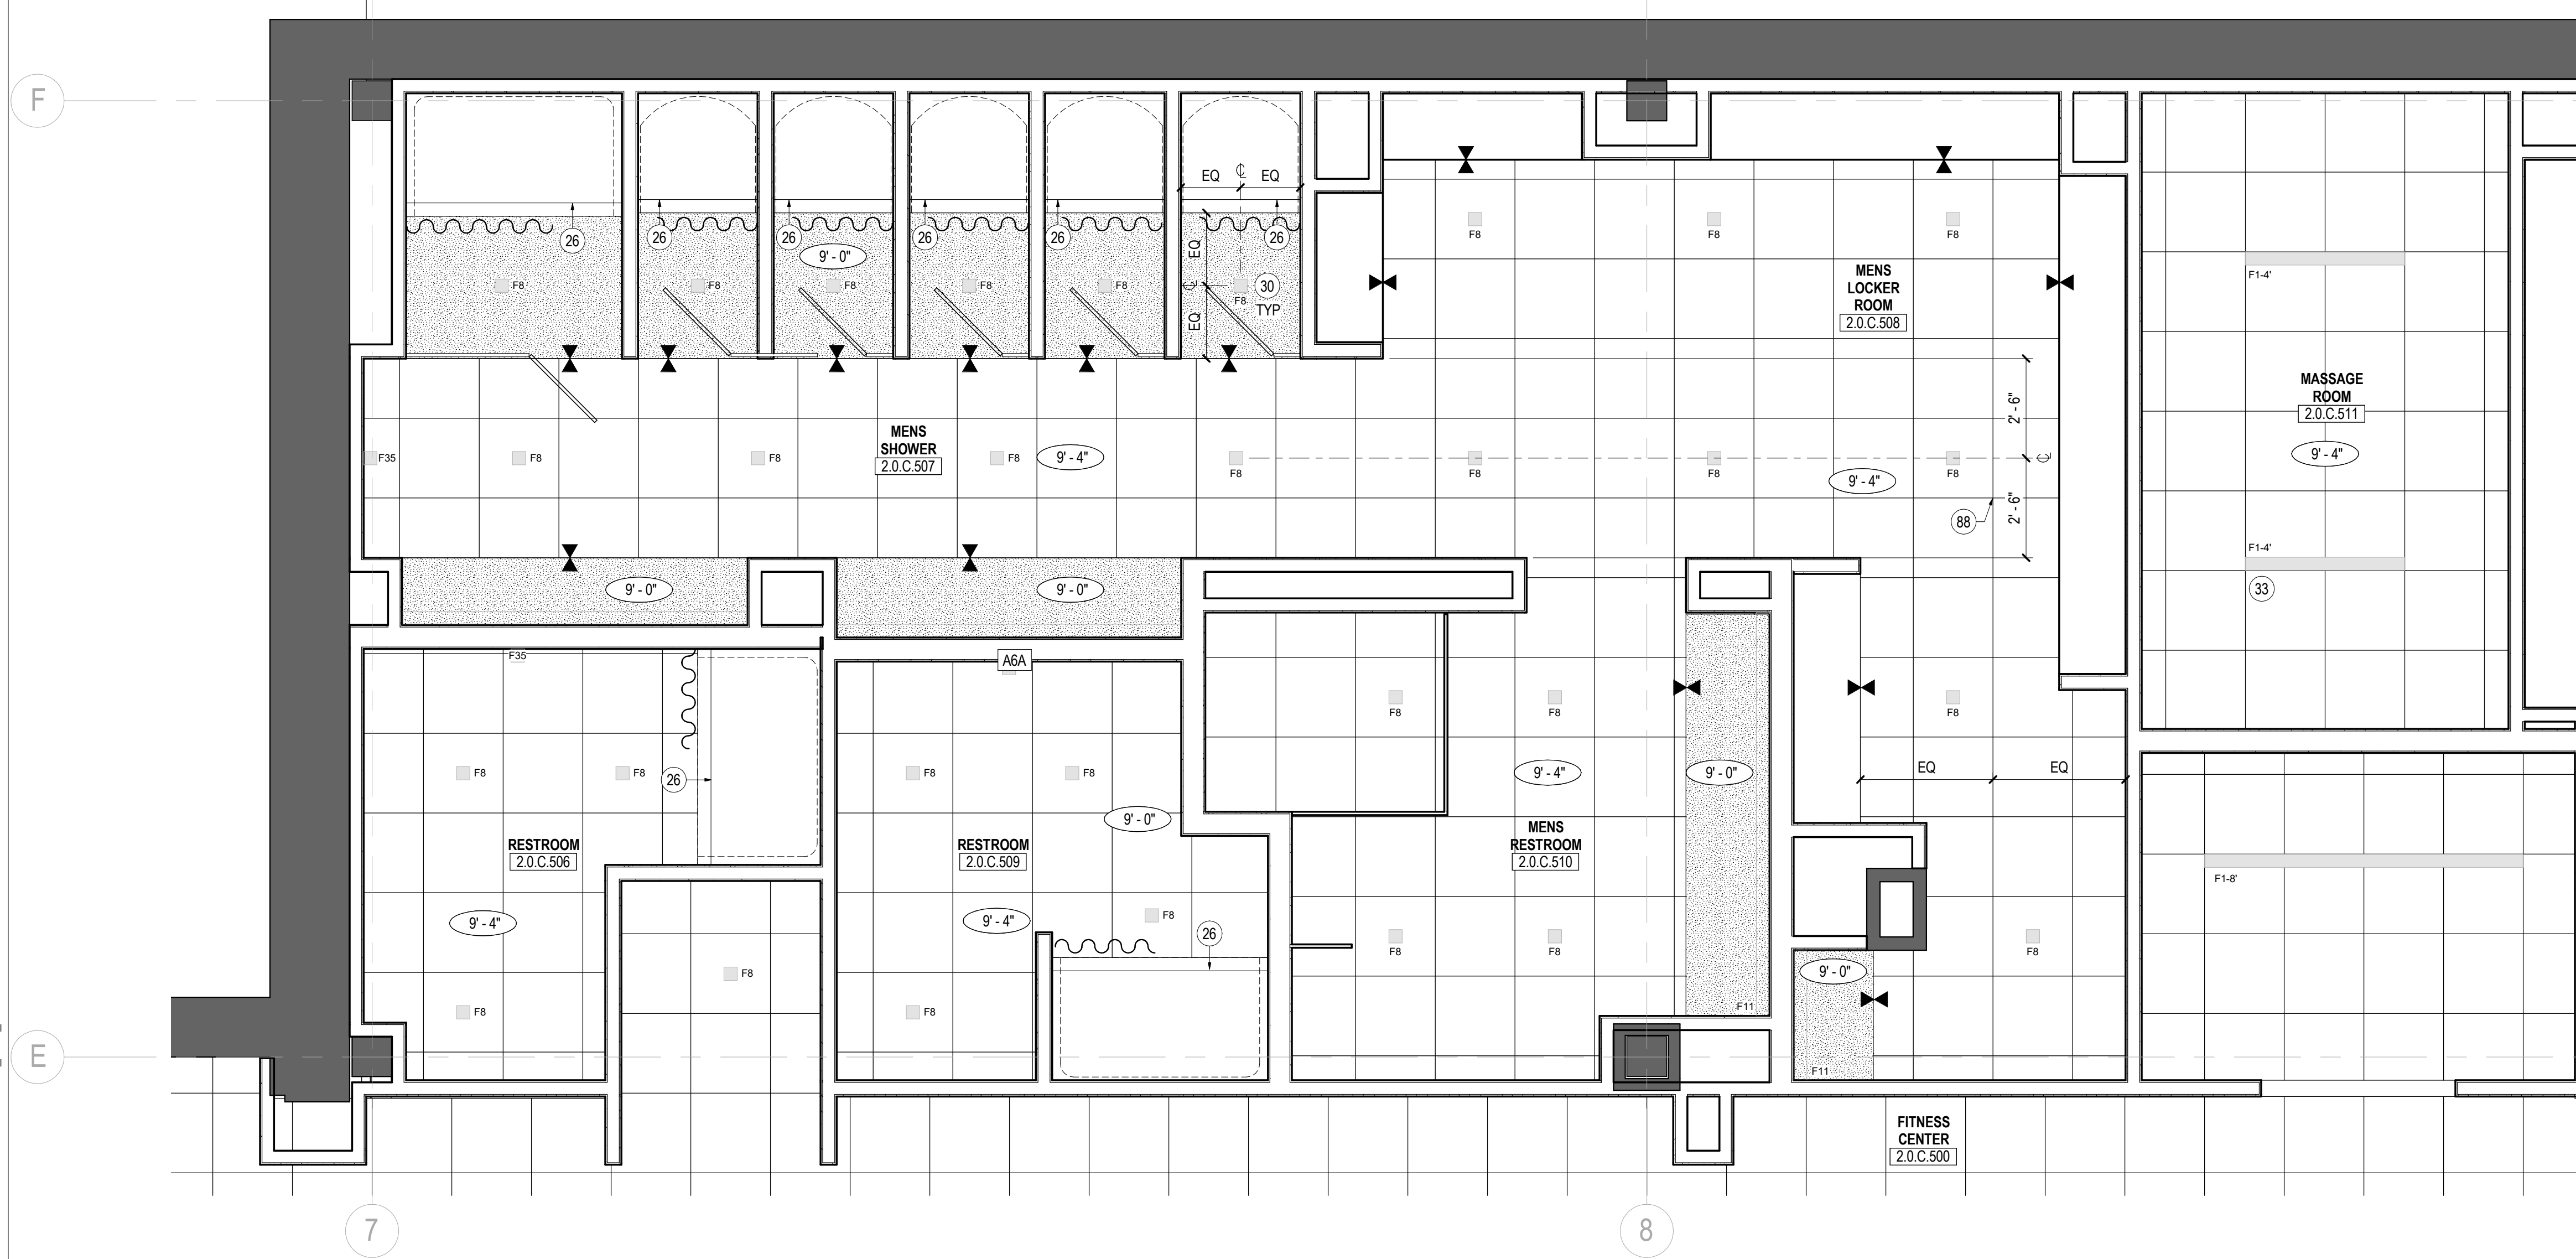


08 REFLECTED CEILING PLAN - LEVEL 00 - MENS LOCKER ROOM
SCALE: 3/8" = 1'-0"

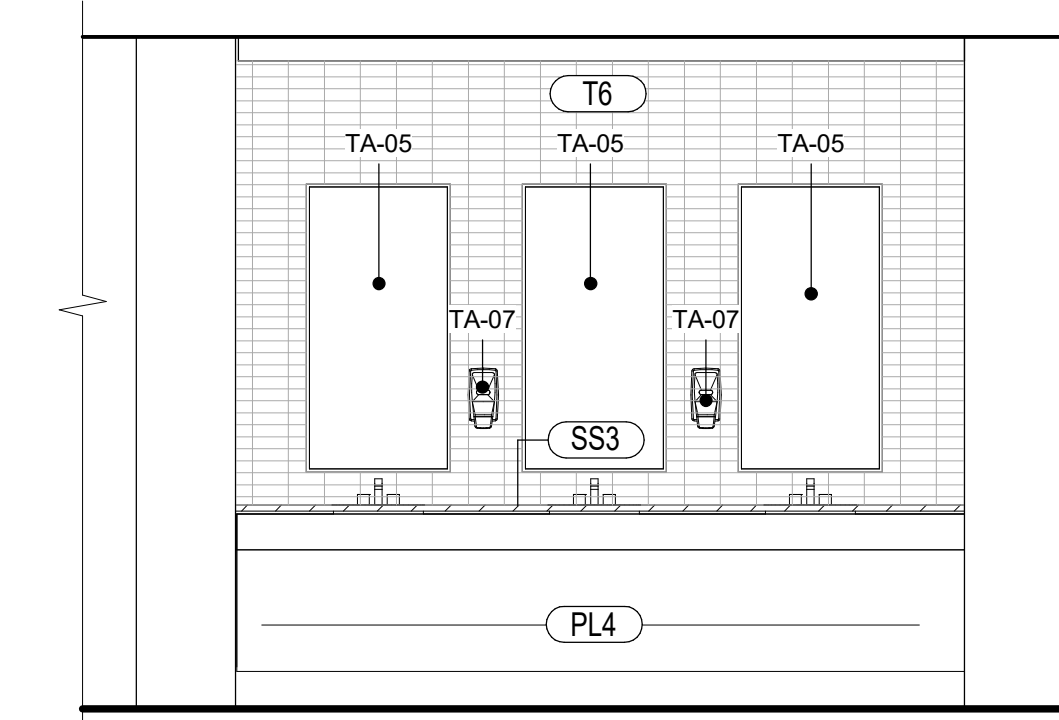


05 C510 MENS RESTROOM - EAST ELEVATION
SCALE: 3/8" = 1'-0"

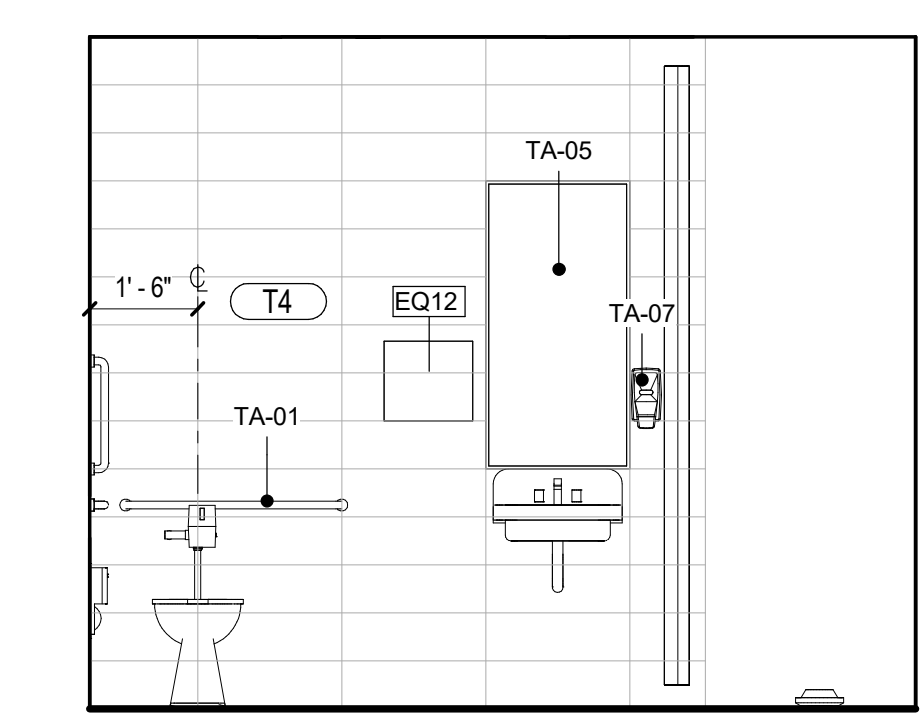


01 C506 RESTROOM - NORTH ELEVATION
SCALE: 3/8" = 1'-0"

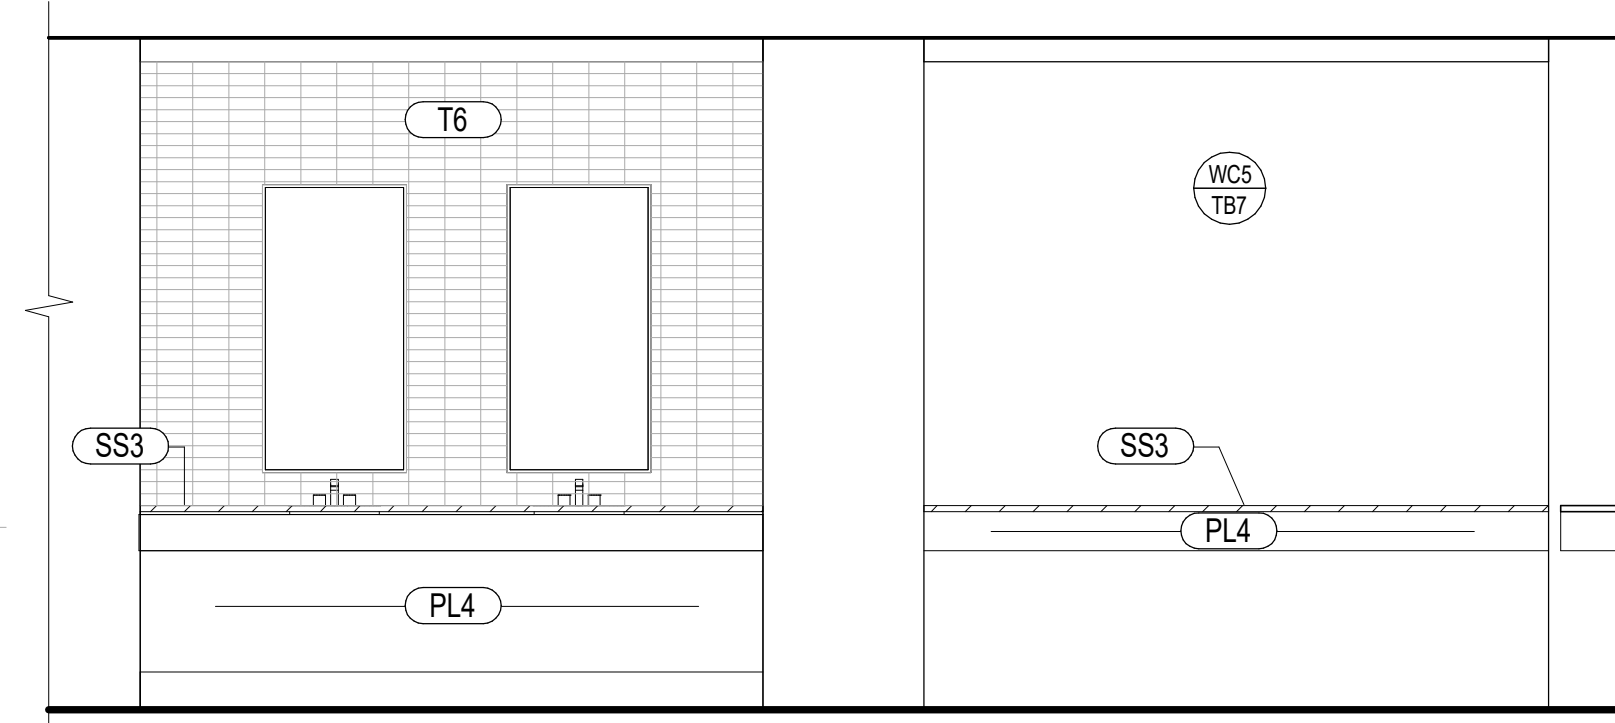

06 C507 MENS SHOWER - SOUTH ELEVATION
SCALE: 3/8" = 1'-0"

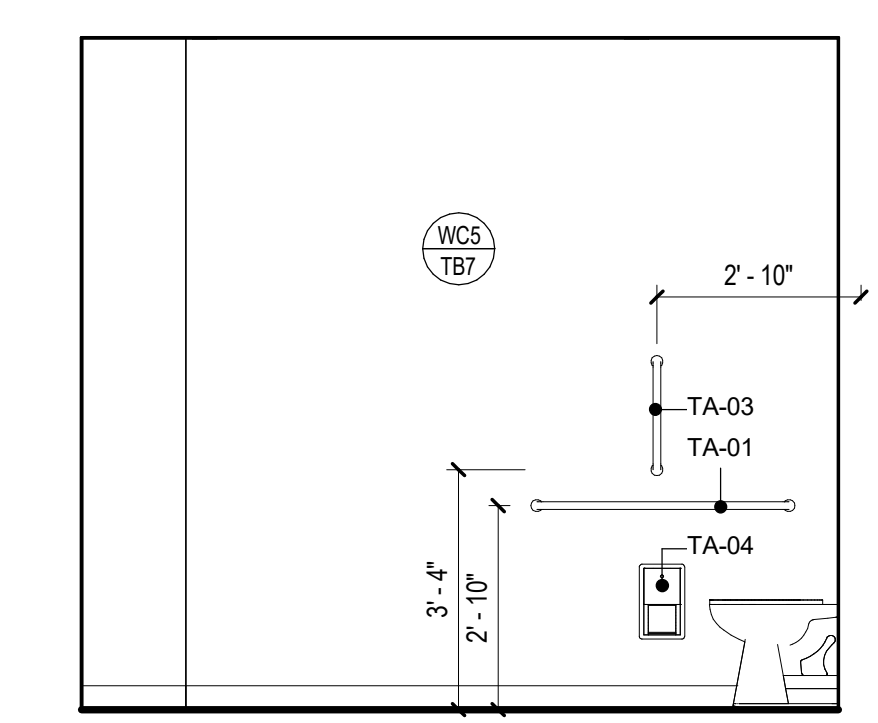

02 C506 RESTROOM - WEST ELEVATION
SCALE: 3/8" = 1'-0"

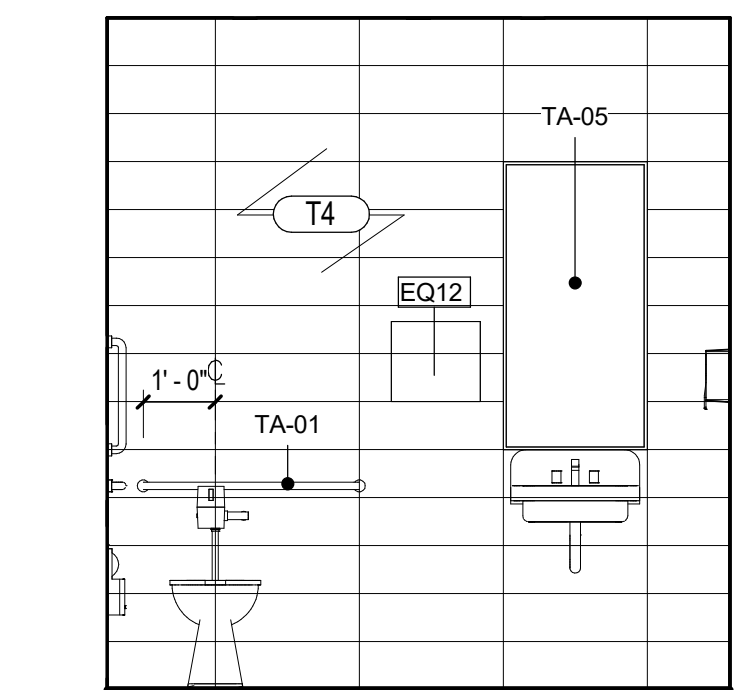

03 C509 RESTROOM - NORTH ELEVATION
SCALE: 3/8" = 1'-0"

SHEET NOTES

- 09 CLOSET SHELF
- 26 LINE OF SOFFIT ABOVE
- 30 CENTER LIGHT FIXTURE IN ROOM, REFER TO ELECTRICAL DRAWINGS
- 33 PROVIDE DIMMER, REFER TO ELECTRICAL DRAWINGS
- 88 START POINT FOR ACT LAYOUT
- 89 82" STANDARD Z LOCKERS BY HOFFMAN 82HX15WX20D, PL-4 EXTERIOR FINISH, REFER TO FINISH LEGEND AND DETAILS FOR MORE INFORMATION

GENERAL NOTES

EQUIPMENT SCHEDULE			
TYPE MARK	DESCRIPTION	PROVIDED BY	INSTALLED BY
EQ01	FREEZER	OWNER	OWNER
EQ02	COFFEE MAKER	OWNER	OWNER
EQ02	REFRIGERATOR	OWNER	OWNER
EQ03	ICE MAKER	OWNER	GC
EQ04	NOT USED	N/A	N/A
EQ05	MICROWAVE	OWNER	OWNER
EQ06	UNDERCOUNTER REFRIGERATOR	OWNER	GC
EQ10	COPIER - FLOOR STANDING	OWNER	OWNER

EQUIPMENT SCHEDULE			
TYPE MARK	DESCRIPTION	PROVIDED BY	INSTALLED BY
EQ11	TRASH/RECYCLING BIN	OWNER	OWNER
EQ12	DISPENSER, PAPER TOWEL	OWNER	GC
EQ13	COUNTER MOUNTED AUTOMATIC SOAP DISPENSER, TOP LOADING REFILL, BLACK MATTE FINISH.	GC	GC
EQ14	LOCKERS	OWNER	GC
EQ15	DISPENSER, SOAP, DISPOSABLE	OWNER	GC

TOILET ACCESSORY SCHEDULE		
Type Mark	Description	Manufacturer
TA-01	36" GRAB BAR	
TA-02	42" GRAB BAR	
TA-03	18" GRAB BAR	
TA-04	TOILET TISSUE DISPENSER	
TA-05	MIRROR W/ FRAME	
TA-07	WALL MOUNTED HAND SOAP DISPENSER	HILLYARD
TA-09	COAT HOOK	

KEY PLAN

Date	Description
12/15/17	ISSUE FOR PERMIT & CONSTRUCTION



Project Name
Unum Workplace Transformation - Phase 2 & 3 (HO2 & HO3)
Project Number
59.6481.003
Description
ENLARGED PLANS - MENS LOCKER ROOM

Scale
3/8" = 1'-0"

A03.301.3

12/15/2017 9:40:40 AM I:\gensler\ad\projects\Revit\Level\00\226259_6481_003_UNUM - PORTLAND - HO2_2016_22462.rvt