




05 REFLECTED CEILING PLAN - LEVEL 01 - VIDEO CONFERENCE
SCALE: 3/8" = 1'-0"

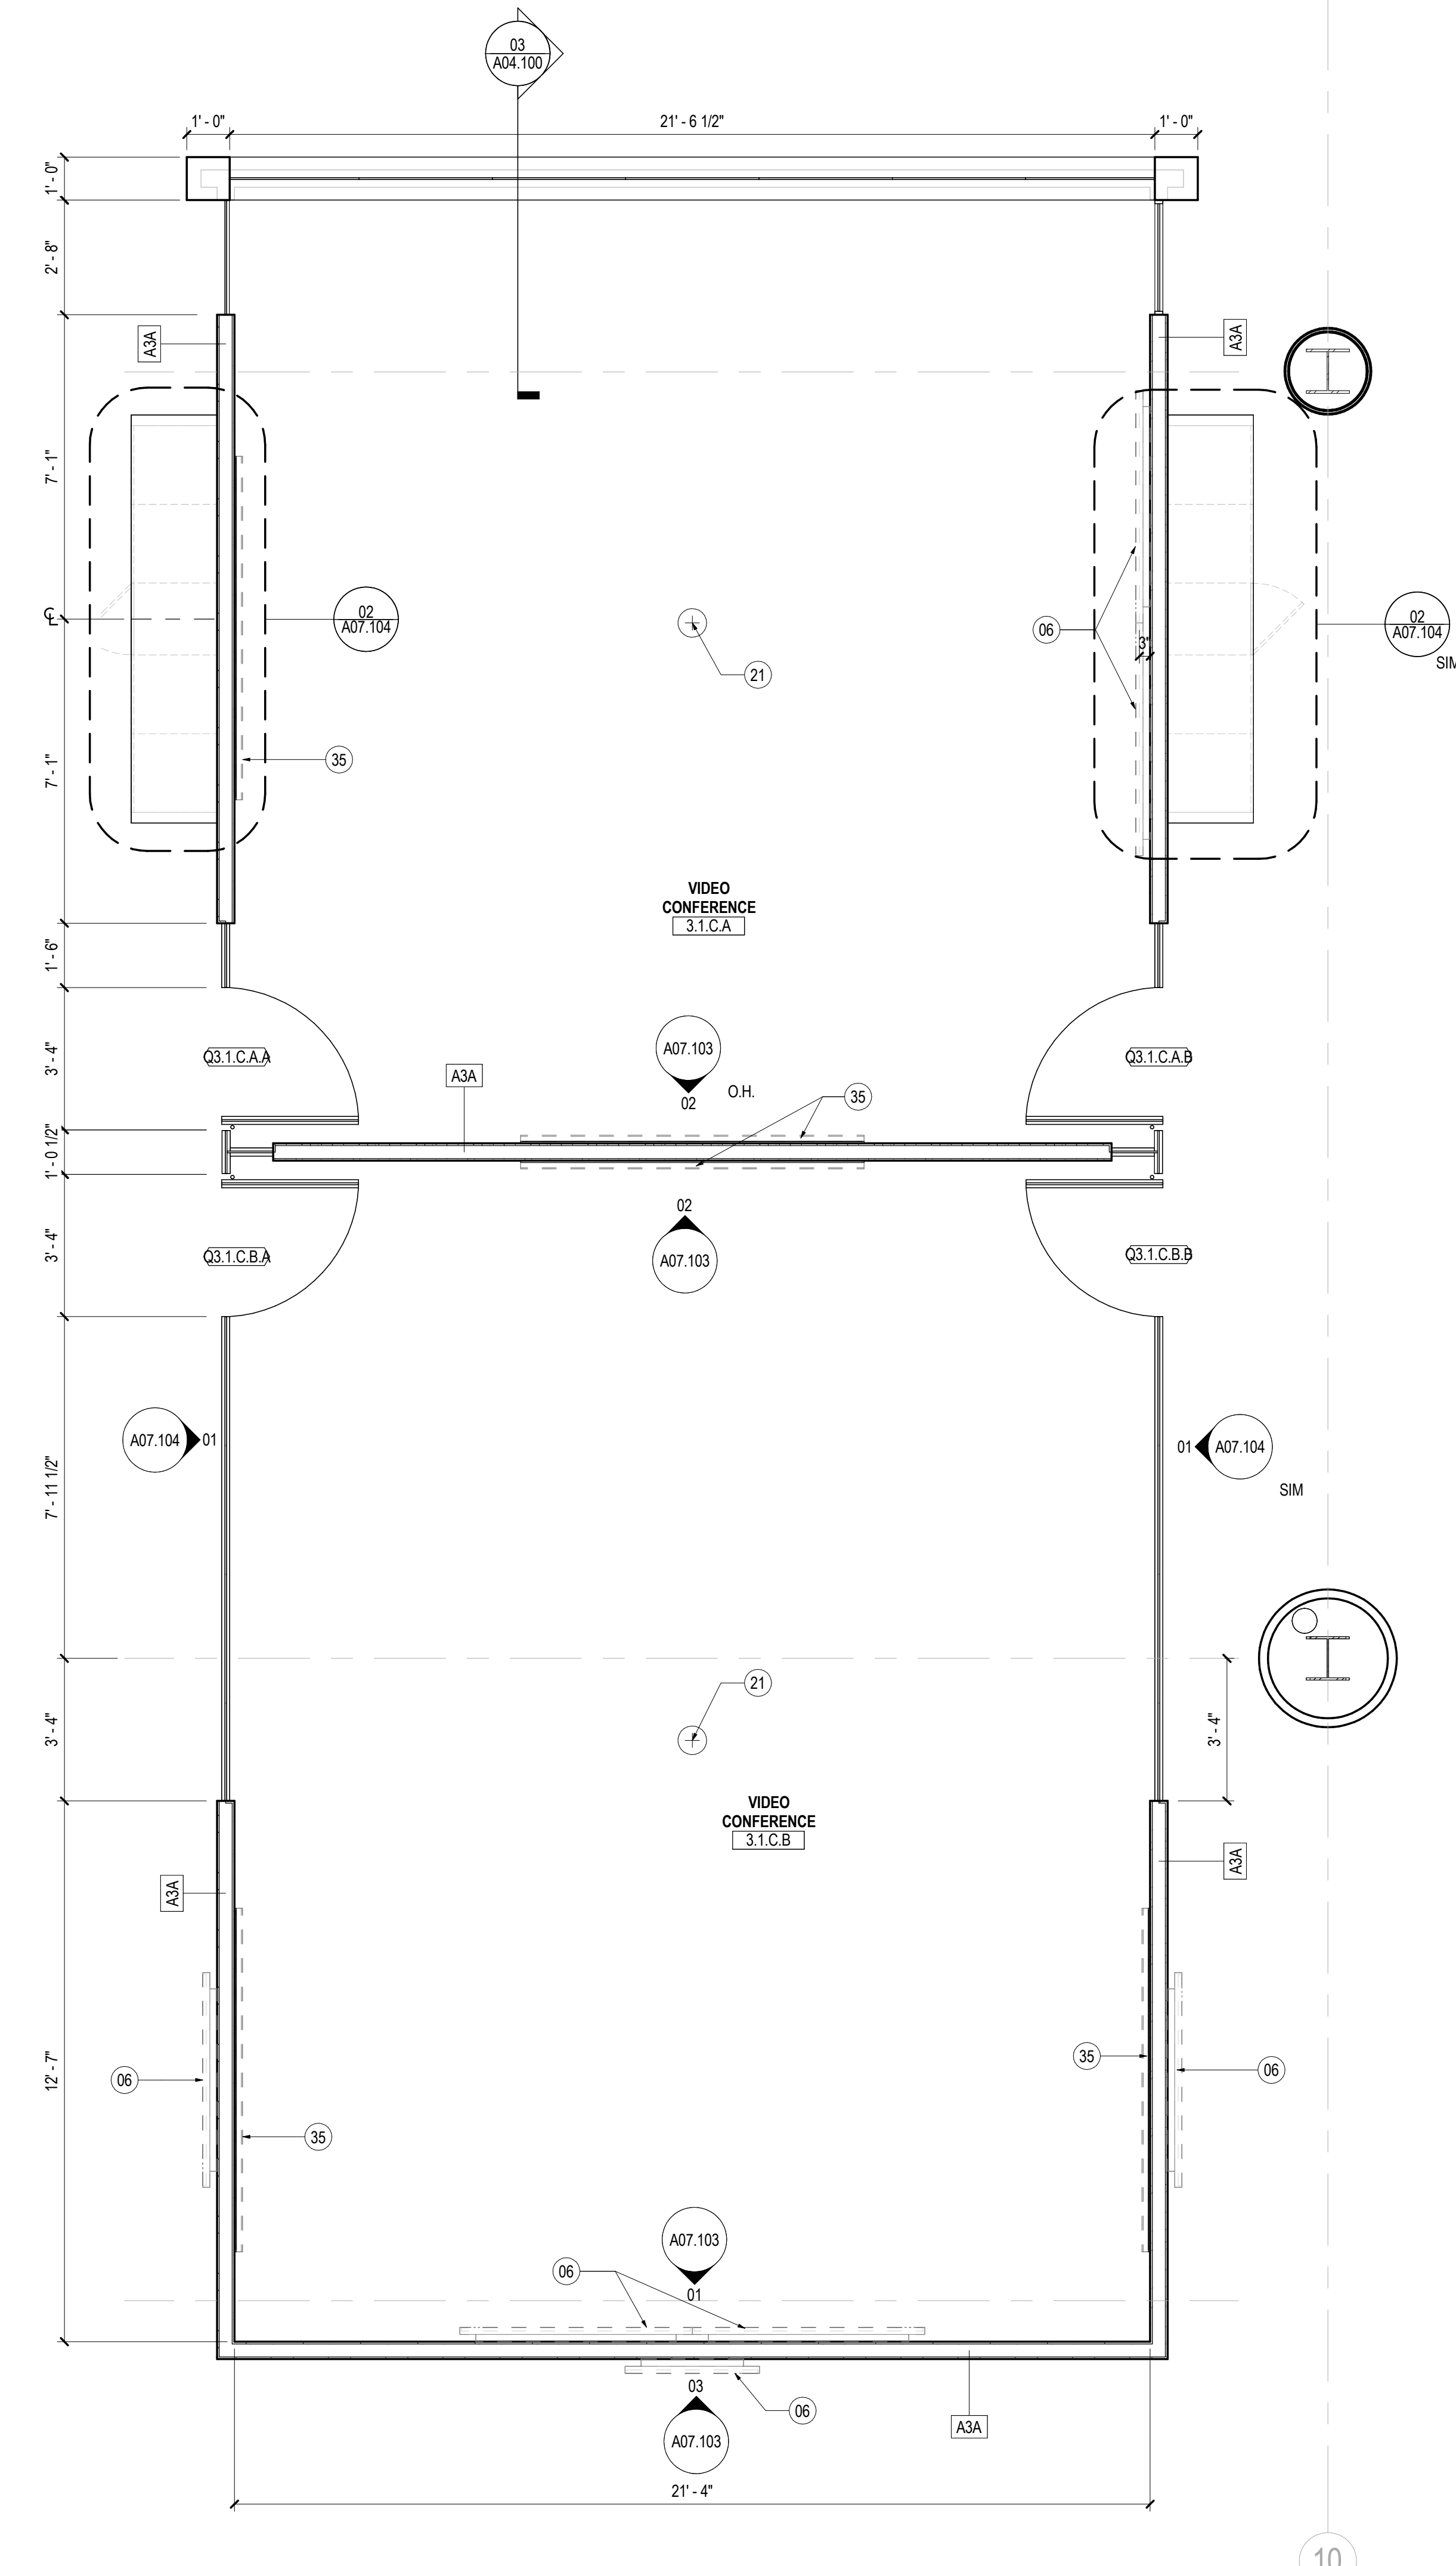


04 TYPICAL VIDEO CONFERENCE - ENLARGED FLOOR PLAN (REF 1C)
SCALE: 3/8" = 1'-0"

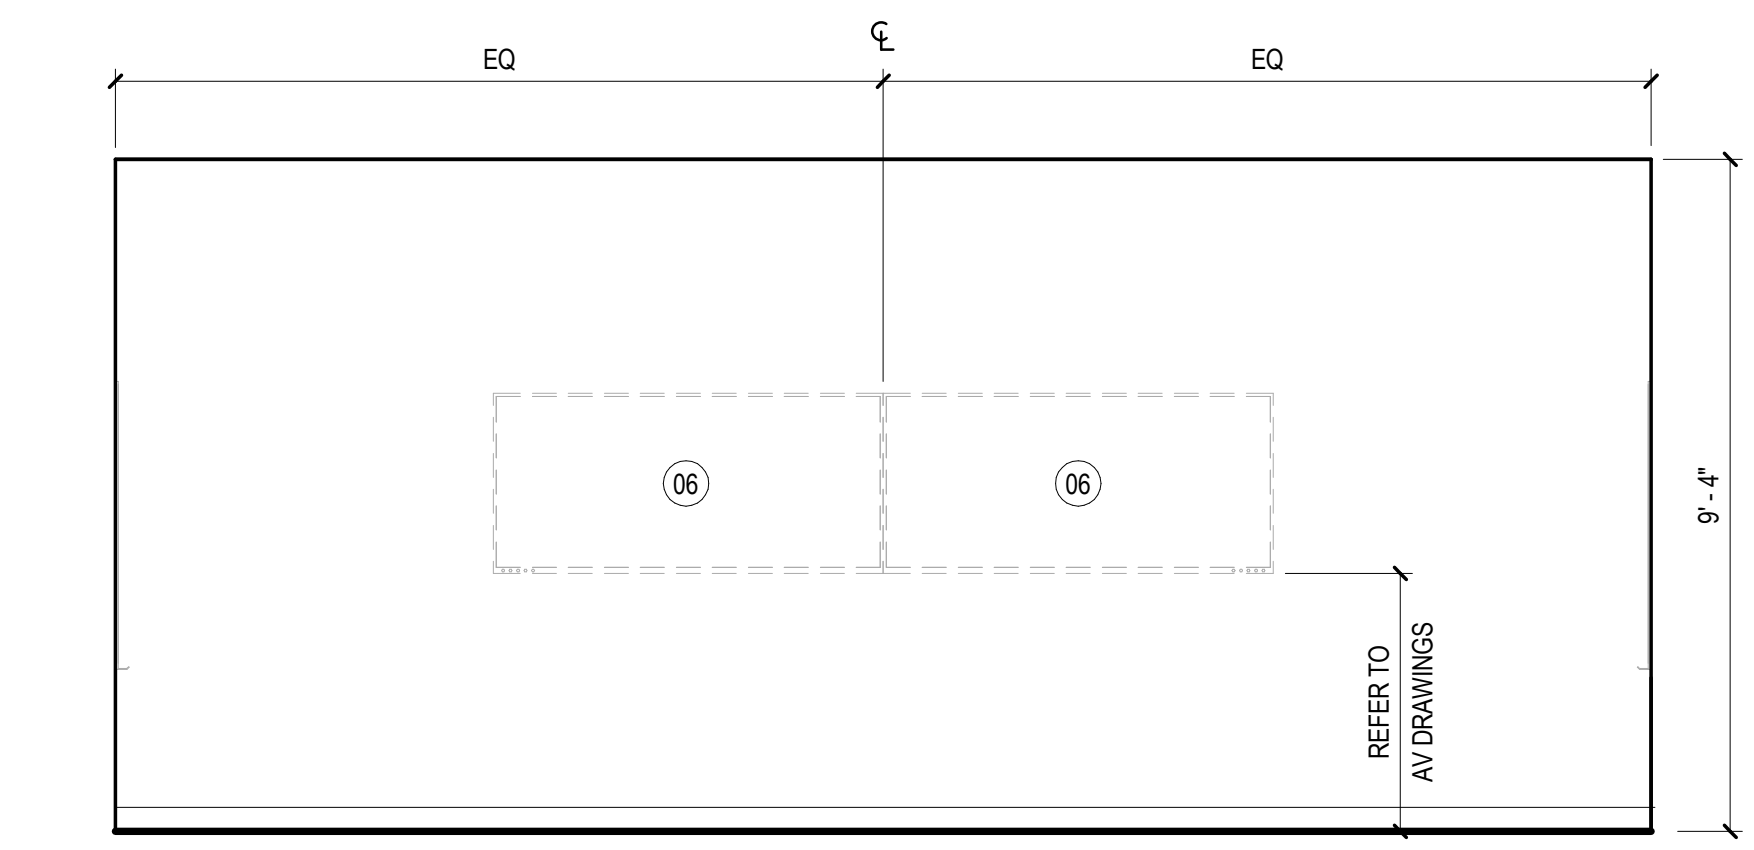

01 VIDEO CONFERENCE - SOUTH ELEVATION
SCALE: 3/8" = 1'-0"

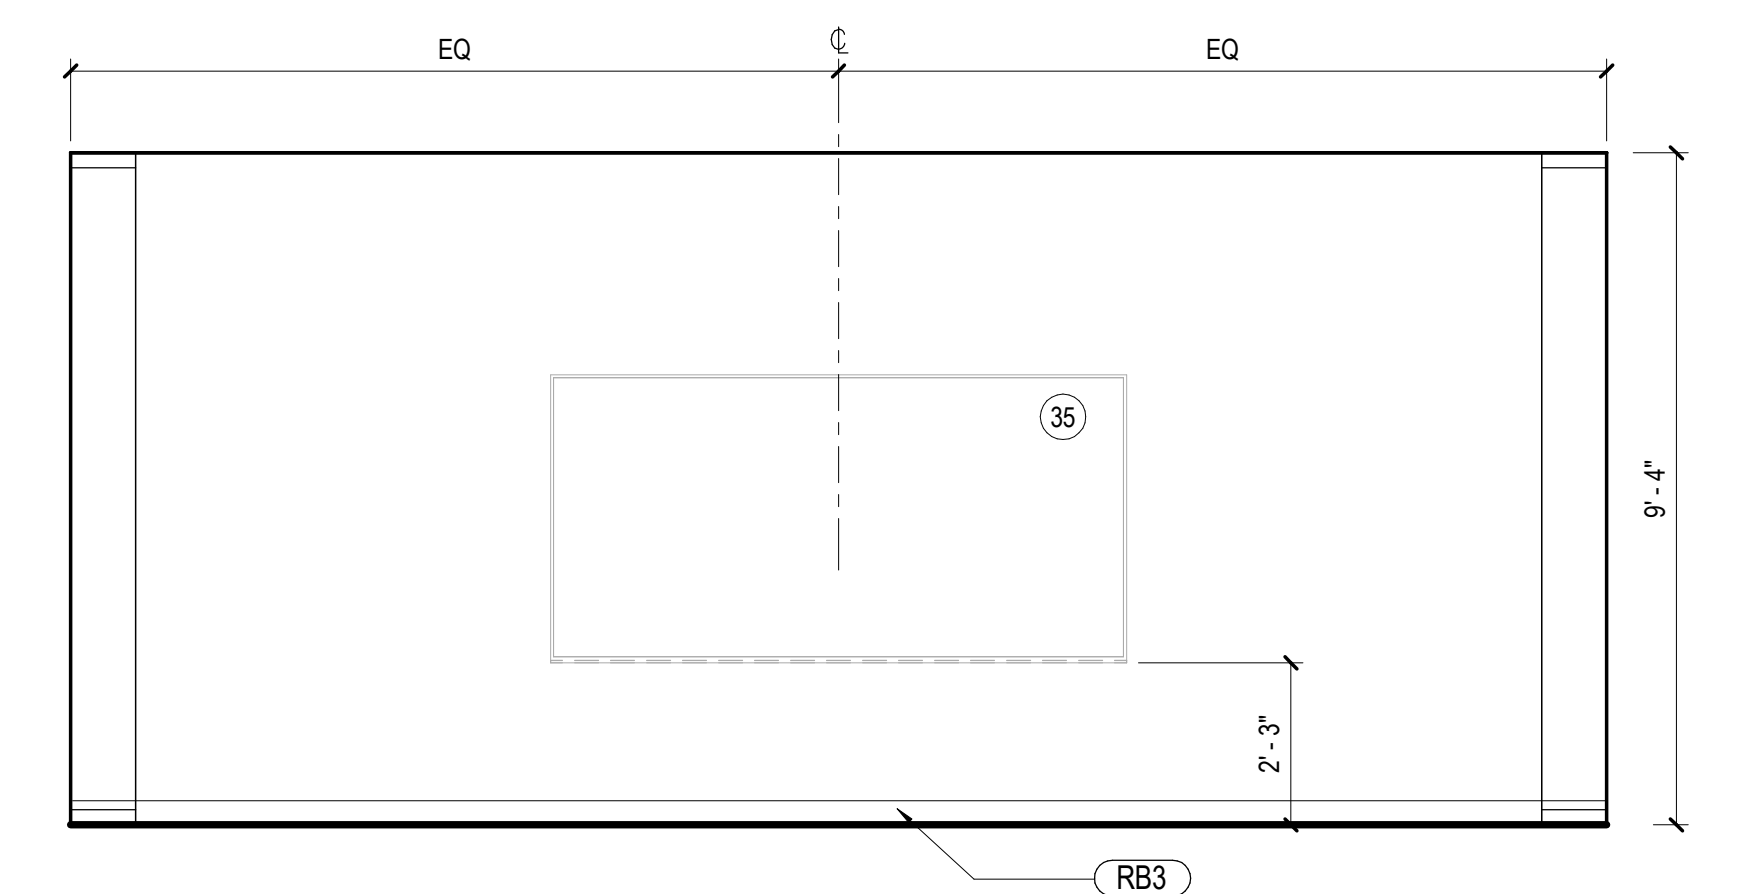

02 TYPICAL VIDEO CONFERENCE (REF 1C) - NORTH ELEVATION
SCALE: 3/8" = 1'-0"

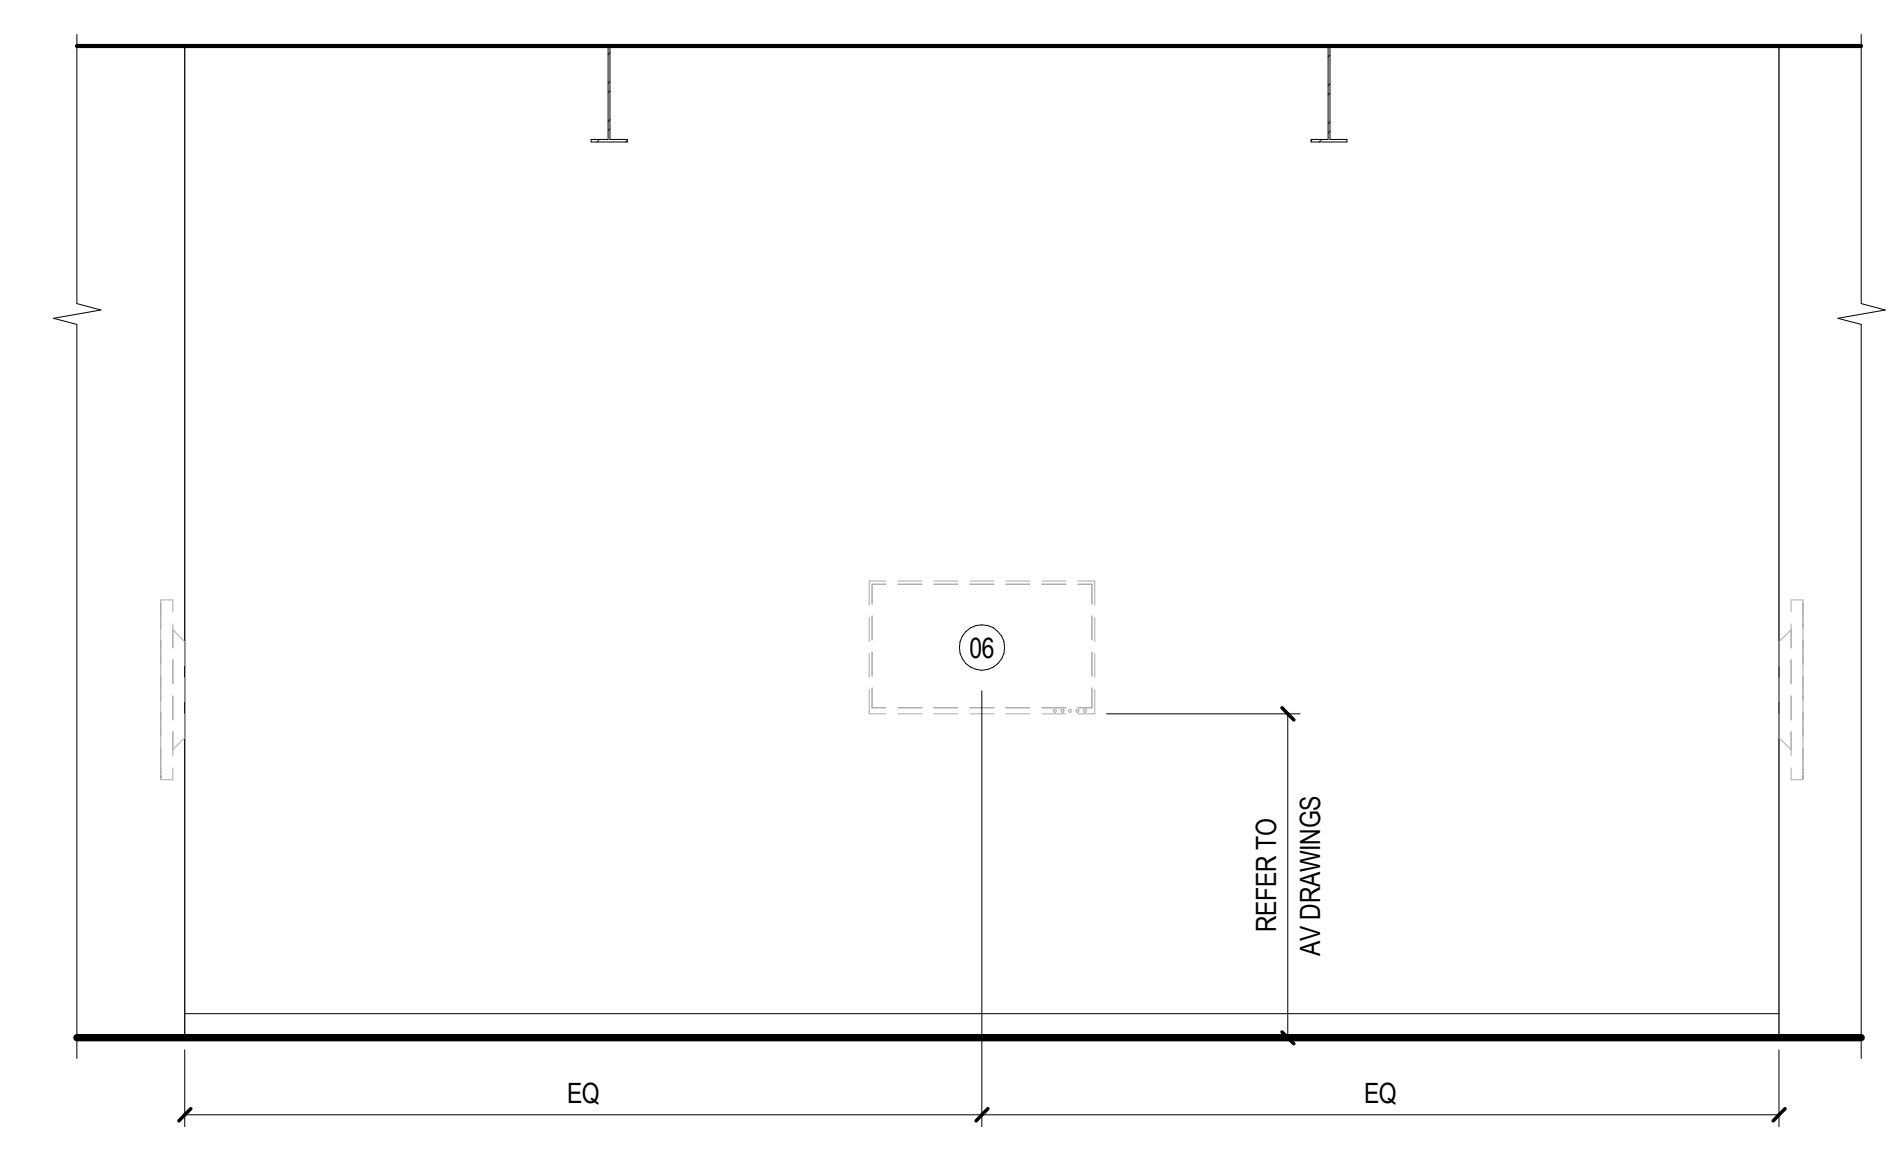

03 OPEN COLLAB / VIDEO CONFERENCE - NORTH
SCALE: 3/8" = 1'-0"

SHEET NOTES

- 06 TV / NIC. GC TO PROVIDE BLOCKING AS REQUIRED. REFER TO AV REFERENCE DRAWINGS.
- 21 CORE DRILL FOR POWER AND DATA. REFER TO ELECTRICAL DRAWINGS.
- 35 OWNER TO PROVIDE WHITE BOARDS, CONTRACTOR TO INSTALL. REFER TO MOUNTING DIAGRAM NOTES G00.002. REFER TO FINISH PLAN + FINISH MATERIALS LEGEND FOR SPECIFICATION.


GENERAL NOTES

- A. REFER TO SHEETS SERIES A02.100, A02.200 AND I02.100 FOR CONSTRUCTION, REFLECTED CEILING AND FINISH PLAN GENERAL NOTES.
- B. REFER TO FINISH PLAN FOR WALL BASE AS SCHEDULED, TYPICAL.

EQUIPMENT SCHEDULE			
TYPE MARK	DESCRIPTION	PROVIDED BY	INSTALLED BY
EQ2	COFFEE MAKER	OWNER	OWNER
EQ02	REFRIGERATOR	OWNER	OWNER
EQ03	ICE MAKER	OWNER	GC
EQ05	MICROWAVE	OWNER	OWNER
EQ06	UNDERCOUNTER REFRIGERATOR	OWNER	GC
EQ10	COPIER - FLOOR STANDING	OWNER	OWNER
EQ11	TRASH RECYCLING BIN	OWNER	OWNER
EQ12	DISPENSER, PAPER TOWEL, IR TOUCHLESS	OWNER	OWNER


EQUIPMENT SCHEDULE			
TYPE MARK	DESCRIPTION	PROVIDED BY	INSTALLED BY
EQ13	COUNTER MOUNTED AUTOMATIC SOAP DISPENSER, TOP LOADING REFILL, BLACK MATTE FINISH	GC	GC
EQ14	DAY LOCKERS	OWNER	GC
EQ15	DISPENSER, SOAP, DISPOSABLE	OWNER	GC

KEY PLAN

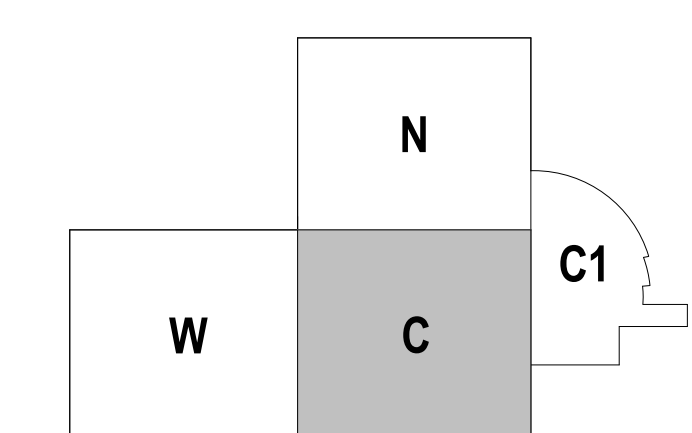

Date	Description
12/15/17	ISSUE FOR PERMIT & CONSTRUCTION

Seal / Signature

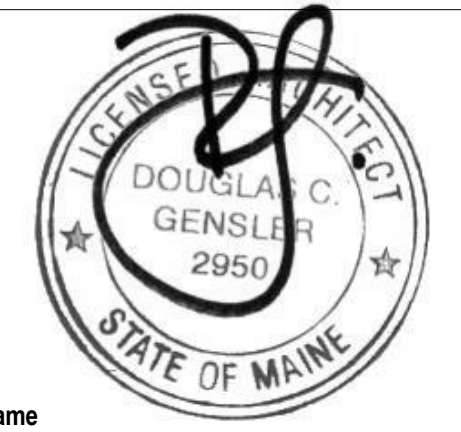

Project Name
Unum Workplace Transformation - Phase 2 & 3 (HO2 & HO3)
Project Number
59.6481.003

Description
ENLARGED PLANS AND ELEVATIONS - LEVEL 01 - VIDEO CONFERENCE

Scale
3/8" = 1'-0"

A07.103