




05 TYPICAL CONFERENCE - ENLARGED FLOOR PLAN
SCALE: 3/8" = 1'-0"

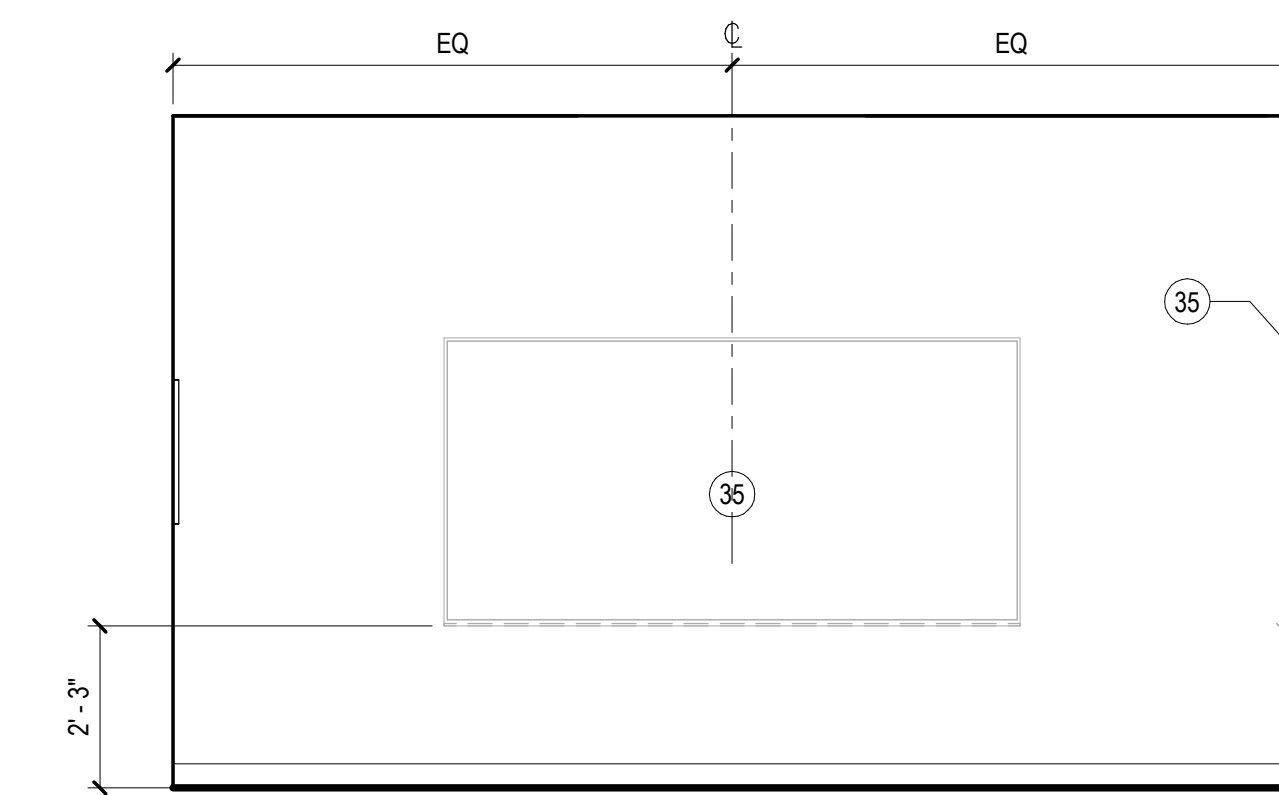


01 TYP. CONFERENCE - INTERIOR ELEVATION SINGLE WHITE BOARD
SCALE: 3/8" = 1'-0"

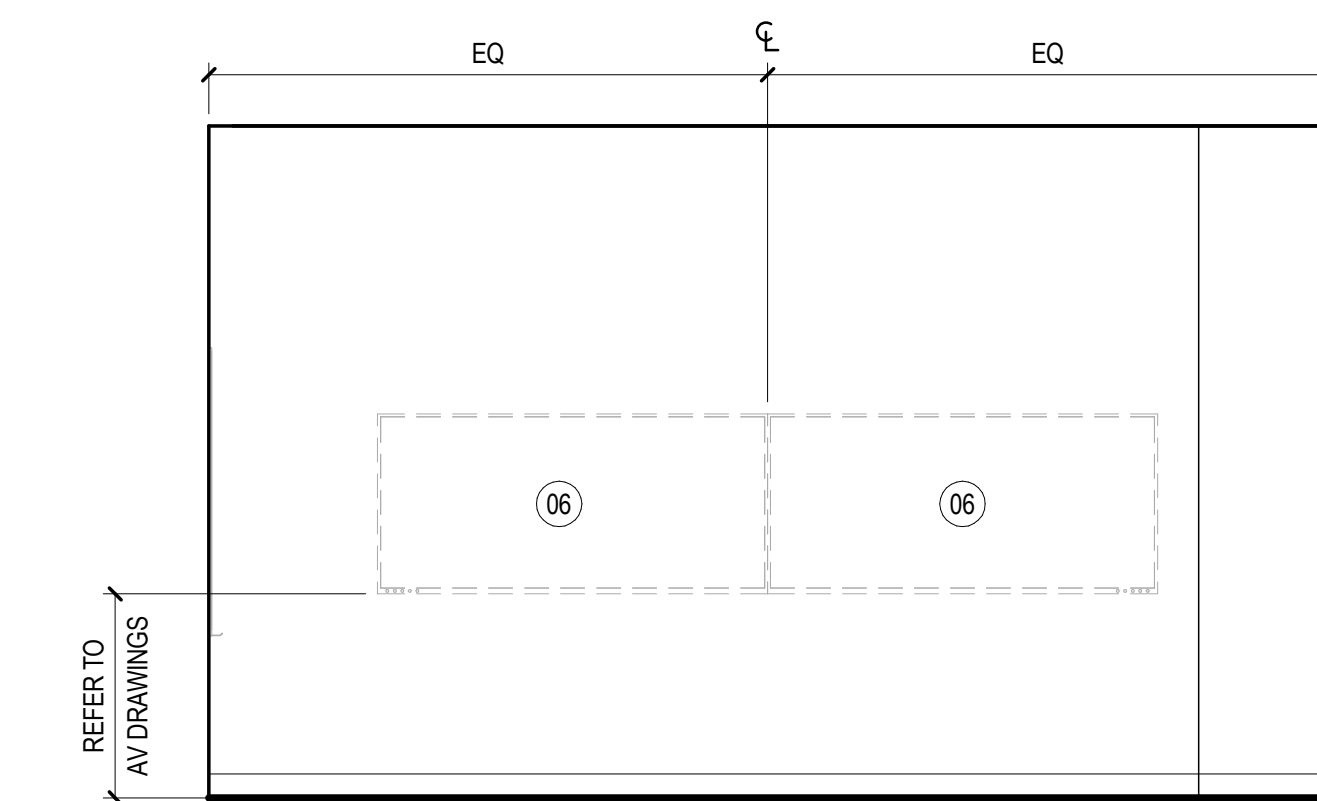


02 TYP. CONFERENCE - INTERIOR ELEVATION TV WALL
SCALE: 3/8" = 1'-0"

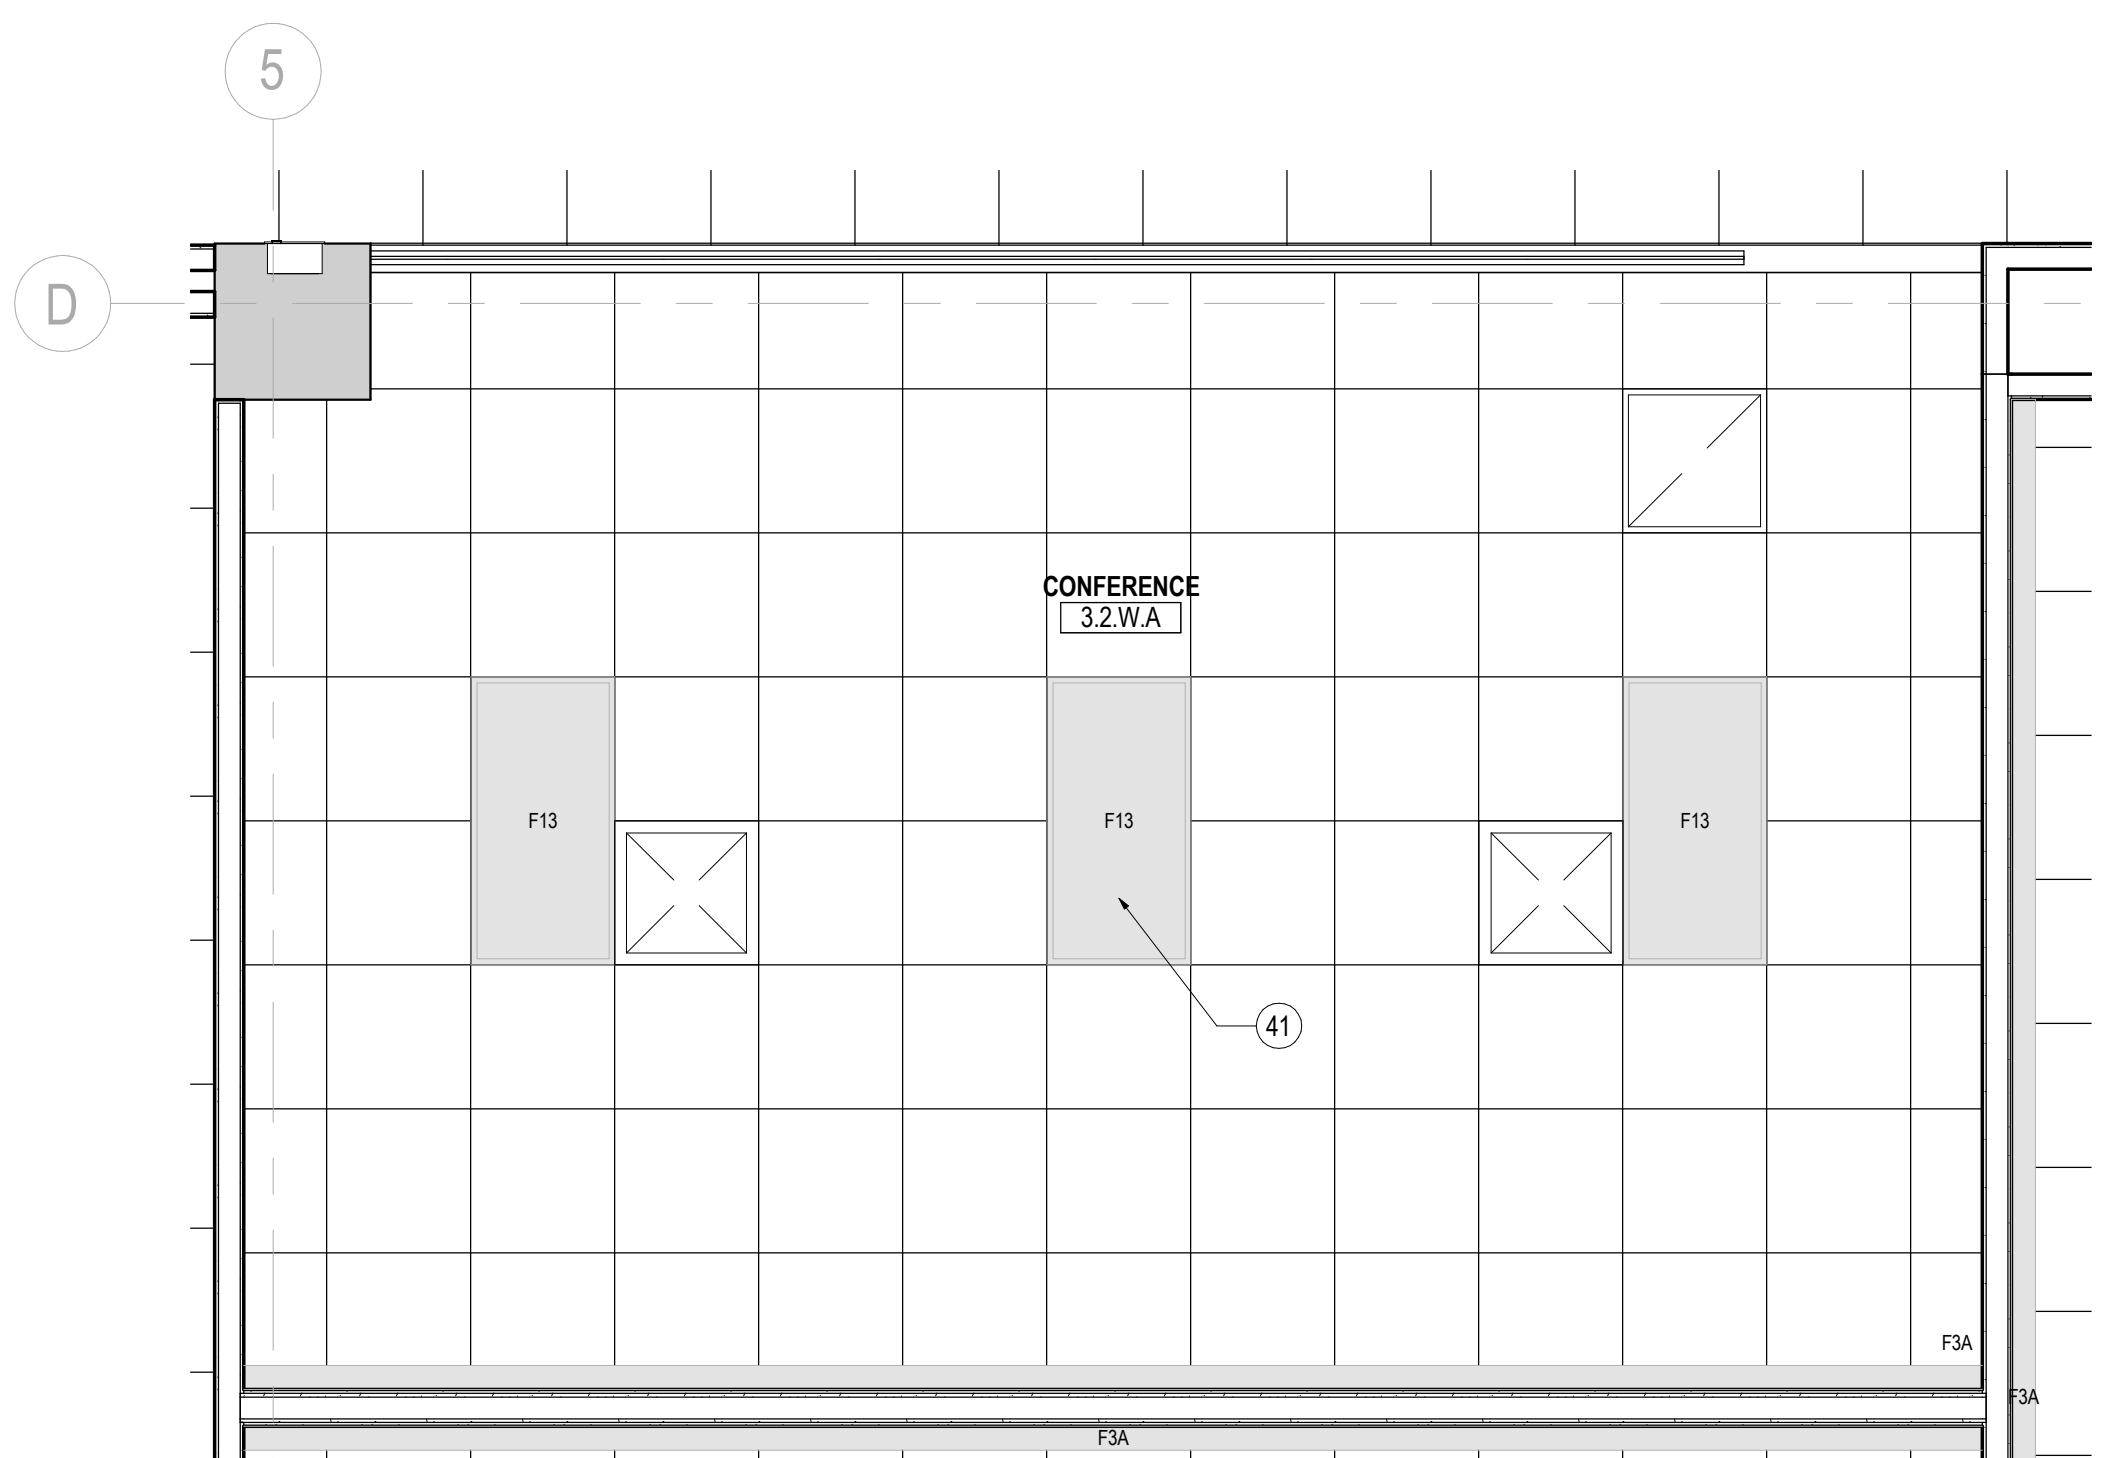

06 TYPICAL CONFERENCE - ENLARGED RCP
SCALE: 3/8" = 1'-0"

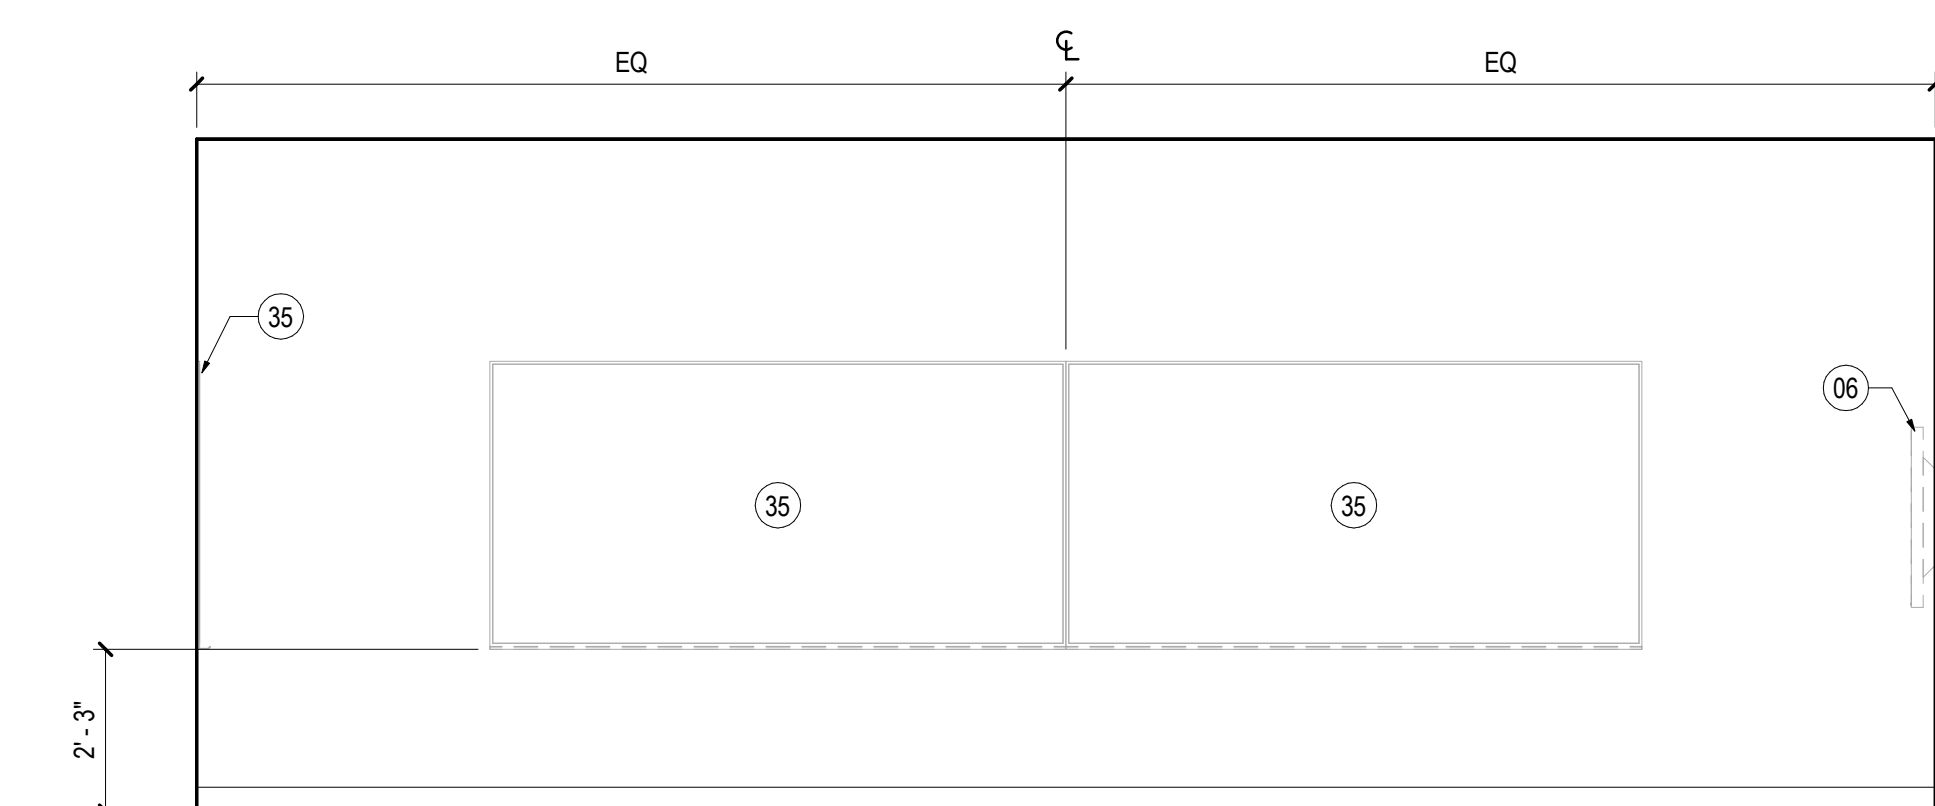


03 TYP. CONFERENCE - INTERIOR ELEVATION DOUBLE WHITE BOARDS
SCALE: 3/8" = 1'-0"

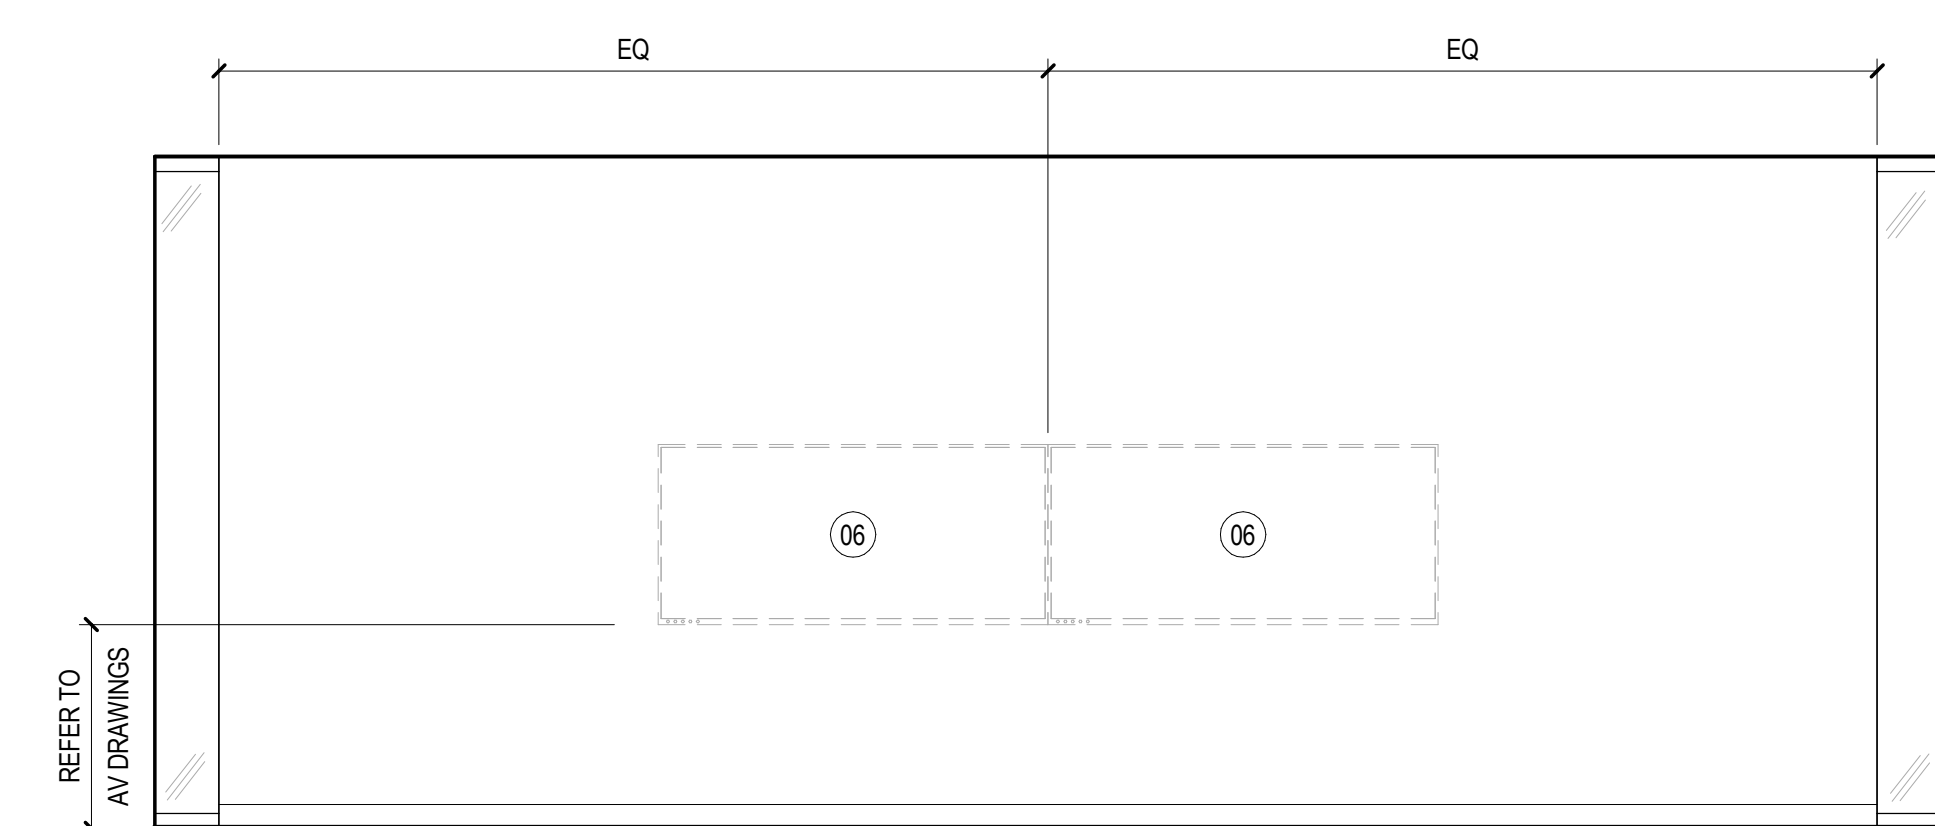

04 TYPICAL TRAINING - INTERIOR ELEVATION TV WALL
SCALE: 3/8" = 1'-0"

Date	Description
12/15/17	ISSUE FOR PERMIT & CONSTRUCTION

Seal / Signature

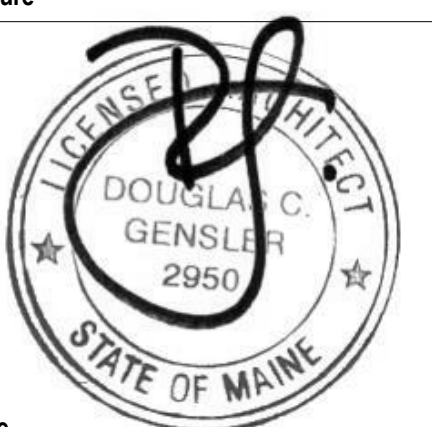

Project Name

Unum Workplace Transformation
- Phase 2 & 3 (HO2 & HO3)

Project Number

59.6481.003

Description

ENLARGED PLANS AND ELEVATIONS -
CONFERENCE & TRAINING TYPICAL

Scale

3/8" = 1'-0"

A07.204

SHEET NOTES

- 06 TV MIC. GC TO PROVIDE BLOCKING AS REQUIRED. REFER TO AV REFERENCE DRAWINGS.
- 21 CORE DRILL FOR POWER AND DATA. REFER TO ELECTRICAL DRAWINGS.
- 35 OWNER TO PROVIDE WHITE BOARDS. CONTRACTOR TO INSTALL. REFER TO MOUNTING DIAGRAM NOTES G00.002. REFER TO FINISH PLAN + FINISH MATERIALS LEGEND FOR SPECIFICATION.
- 41 CENTER LIGHT IN ROOM.

GENERAL NOTES

- A. REFER TO SHEETS SERIES A02.100, A02.200 AND I02.100 FOR CONSTRUCTION, REFLECTED CEILING AND FINISH PLAN GENERAL NOTES.
- B. REFER TO FINISH PLAN FOR WALL BASE AS SCHEDULED, TYPICAL.

EQUIPMENT SCHEDULE			
TYPE MARK	DESCRIPTION	PROVIDED BY	INSTALLED BY
EQ2	COFFEE MAKER	OWNER	OWNER
EQ02	REFRIGERATOR	OWNER	OWNER
EQ03	ICE MAKER	OWNER	GC
EQ05	MICROWAVE	OWNER	OWNER
EQ06	UNDERCOUNTER REFRIGERATOR	OWNER	GC
EQ10	COPIER - FLOOR STANDING	OWNER	OWNER
EQ11	TRASH RECYCLING BIN	OWNER	OWNER
EQ12	DISPENSER, PAPER TOWEL, IR TOUCHLESS	OWNER	OWNER

EQUIPMENT SCHEDULE			
TYPE MARK	DESCRIPTION	PROVIDED BY	INSTALLED BY
EQ13	COUNTER MOUNTED AUTOMATIC SOAP DISPENSER, TOP LOADING REFILL, BLACK MATTE FINISH	GC	GC
EQ14	DAY LOCKERS	OWNER	GC
EQ15	DISPENSER, SOAP, DISPOSABLE	OWNER	GC

KEY PLAN

