




08 TYPICAL MEDIAN - ENLARGED REFLECTED FLOOR PLAN (REF 2W)
SCALE: 3/8" = 1'-0"

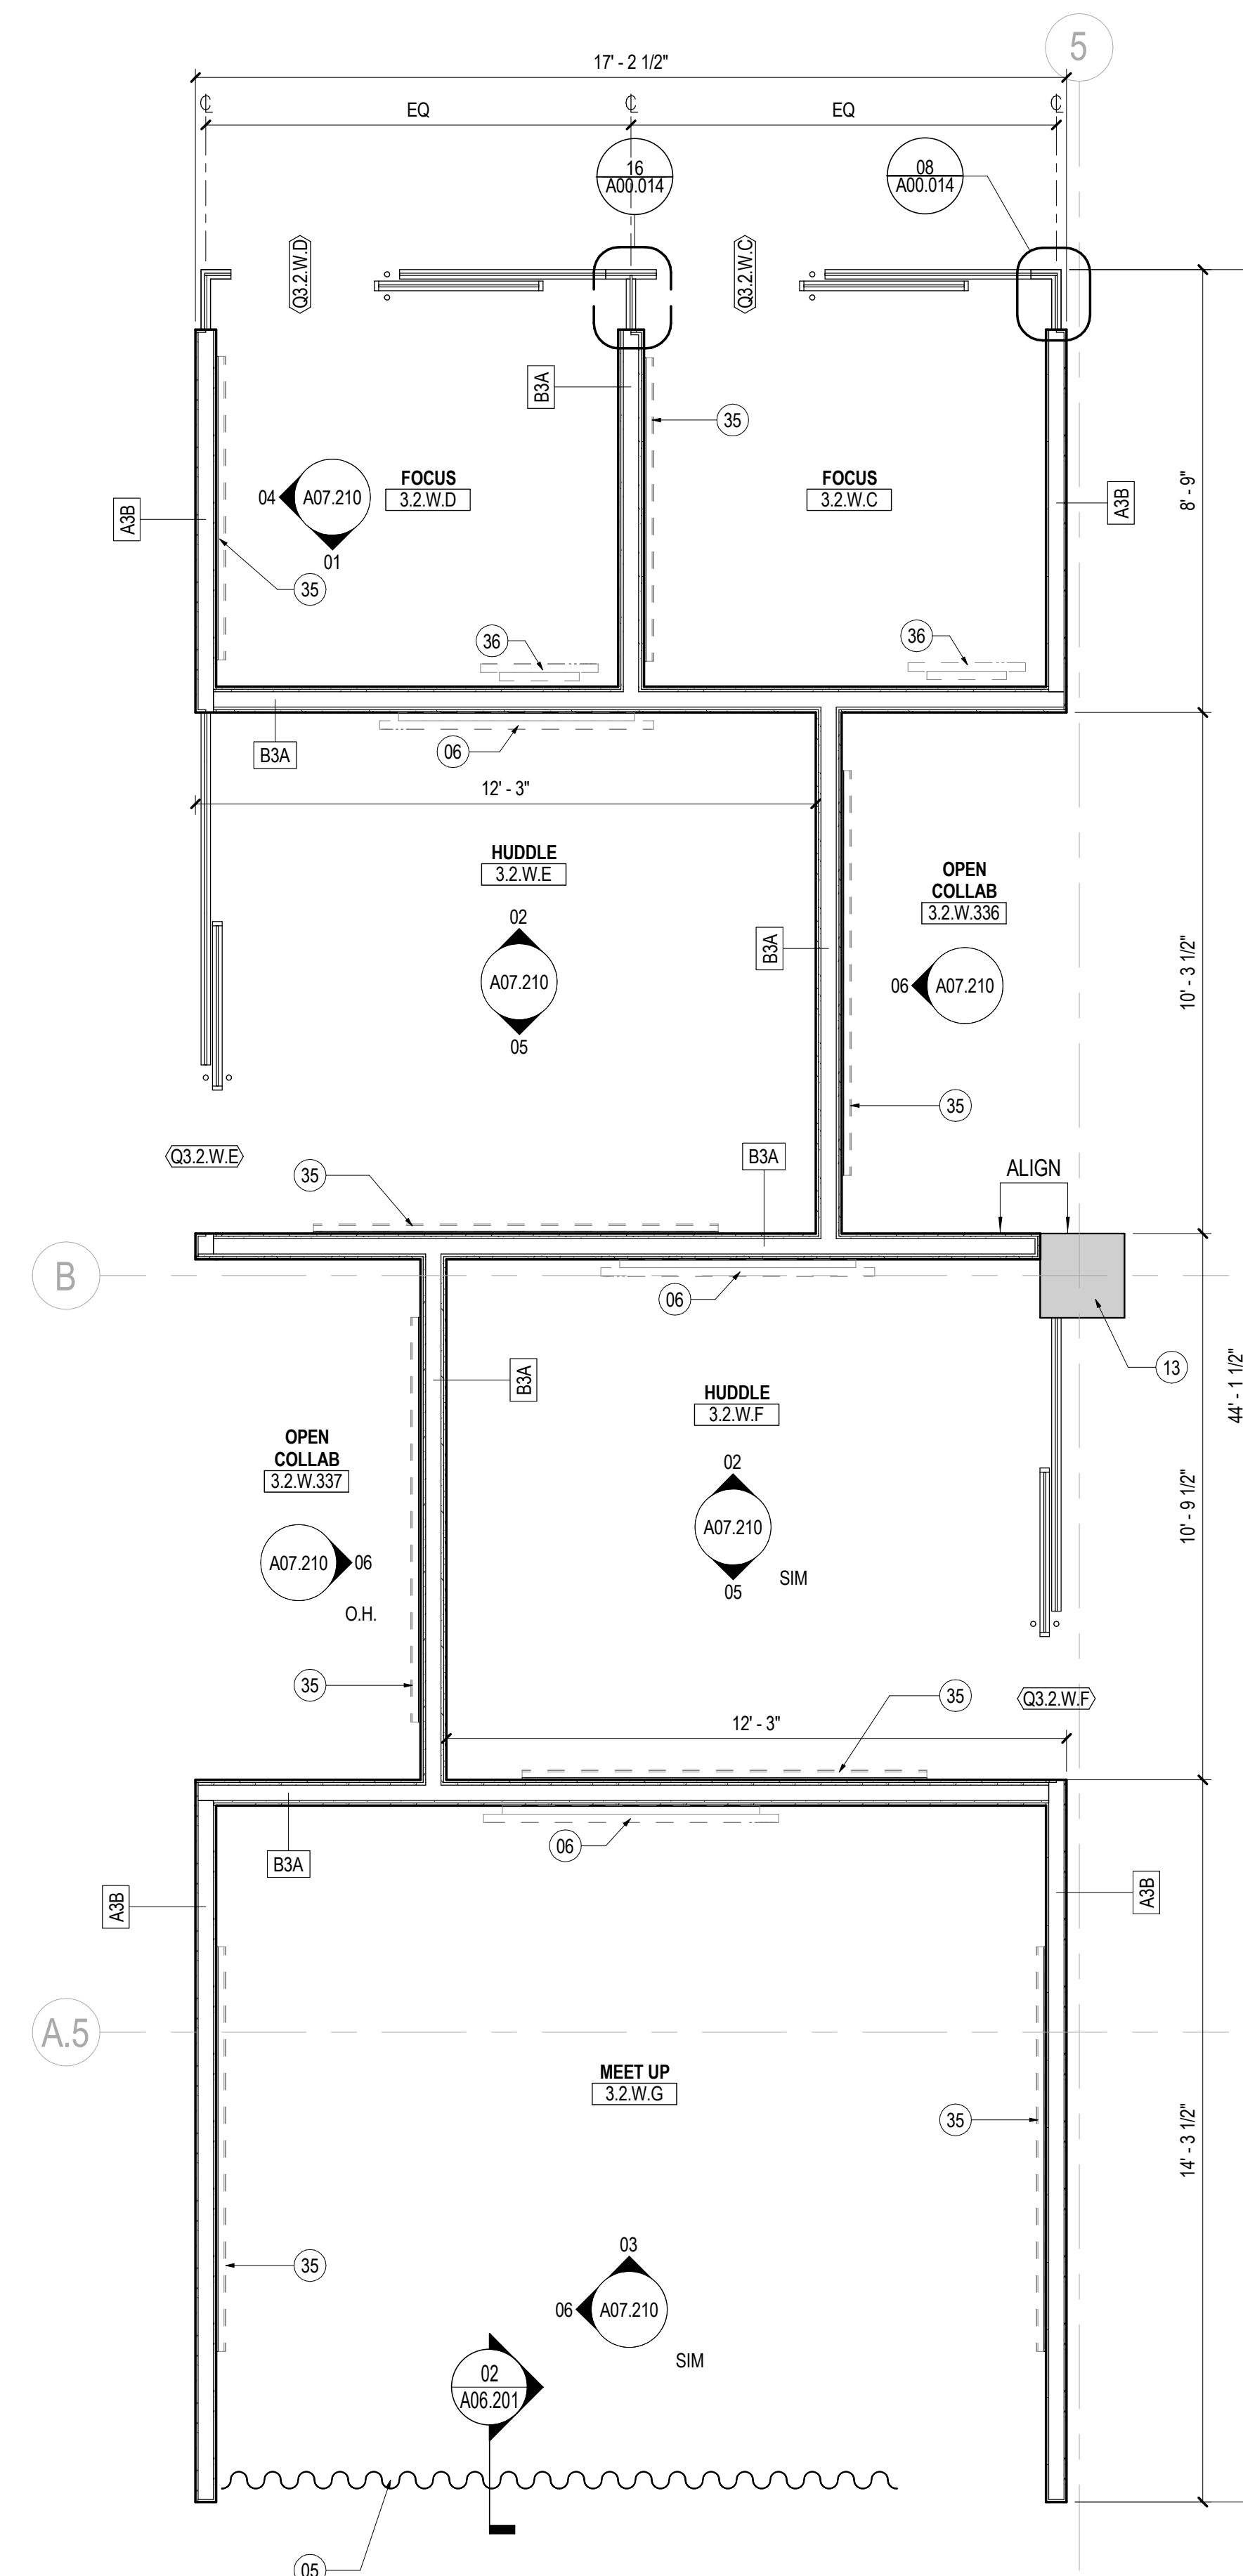


07 TYPICAL MEDIAN - ENLARGED FLOOR PLAN (REF 2W)
SCALE: 3/8" = 1'-0"

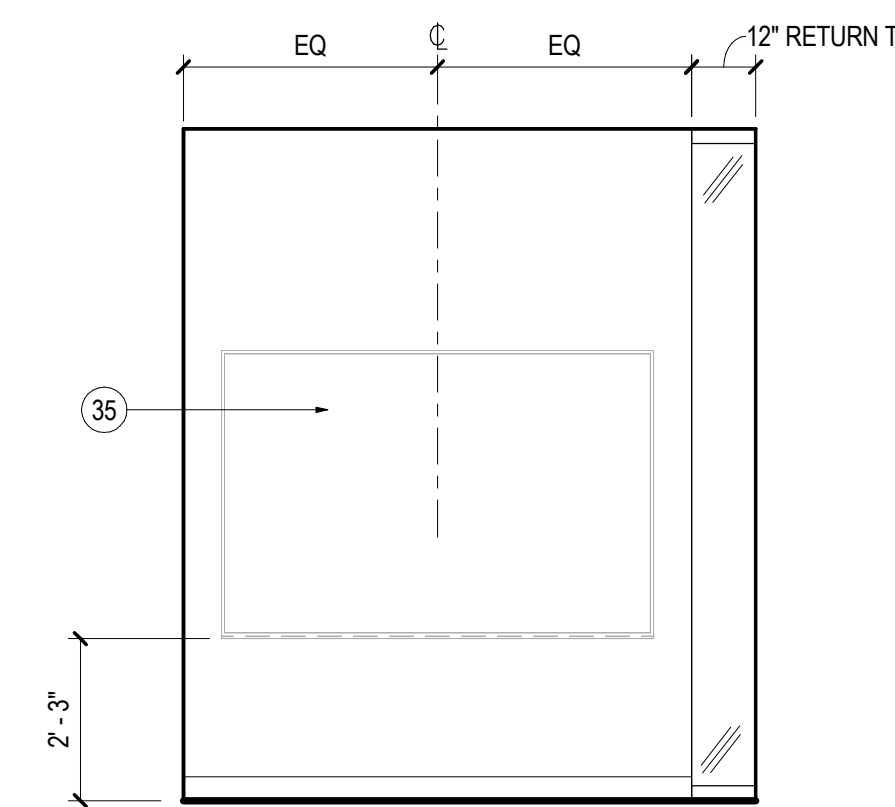


04 TYPICAL FOCUS - ELEVATION WEST
SCALE: 3/8" = 1'-0"

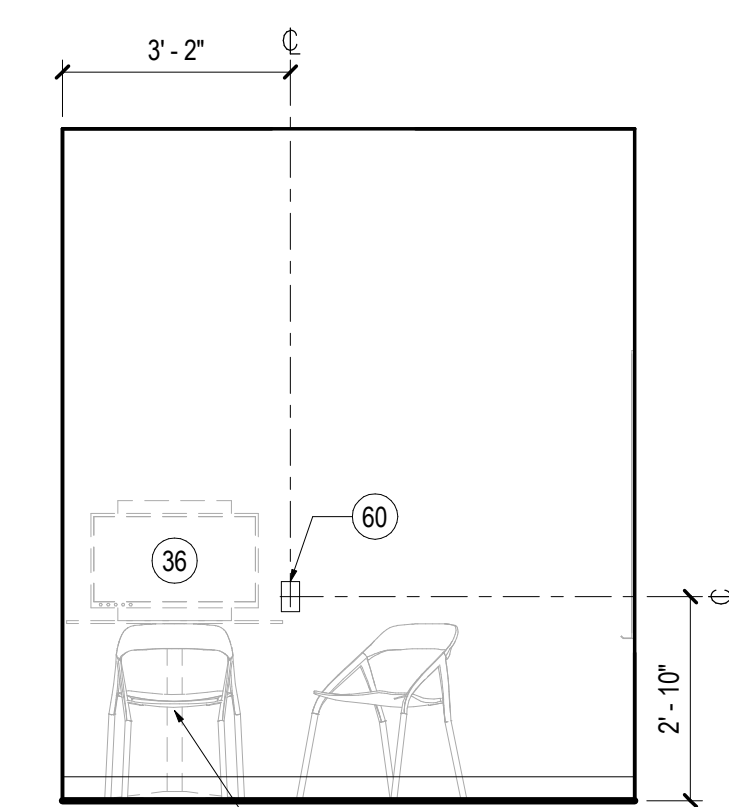


01 TYPICAL FOCUS - ELEVATION SOUTH
SCALE: 3/8" = 1'-0"

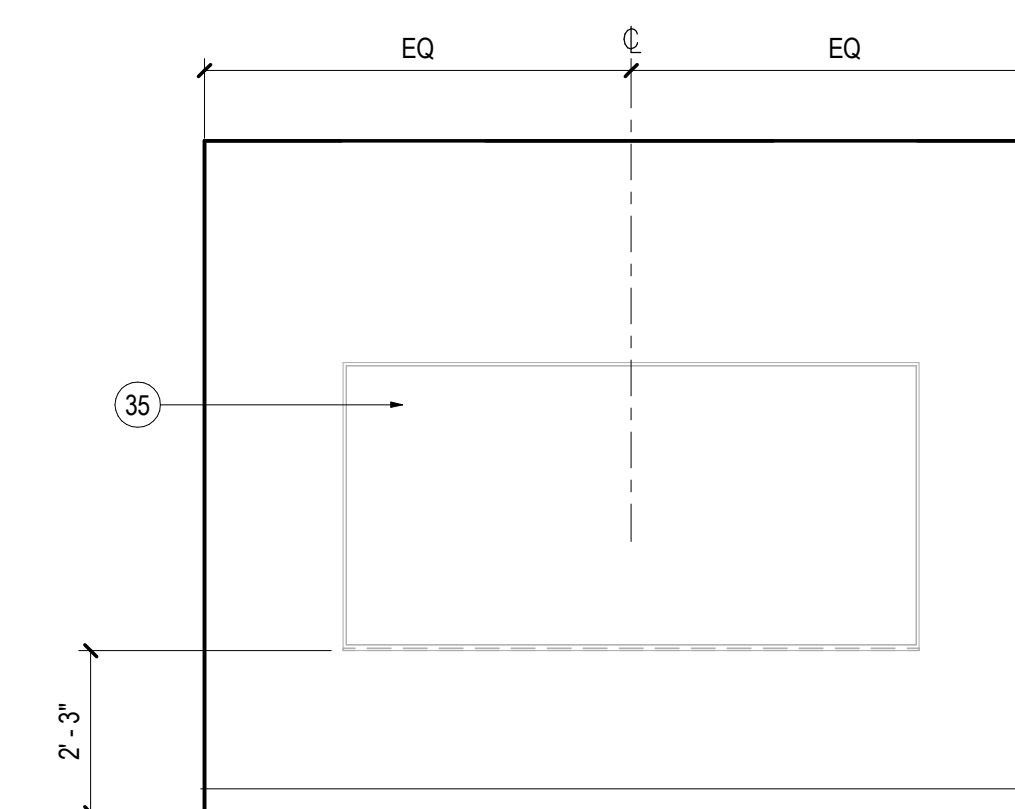


05 TYPICAL HUDDLE - ELEVATION SOUTH
SCALE: 3/8" = 1'-0"

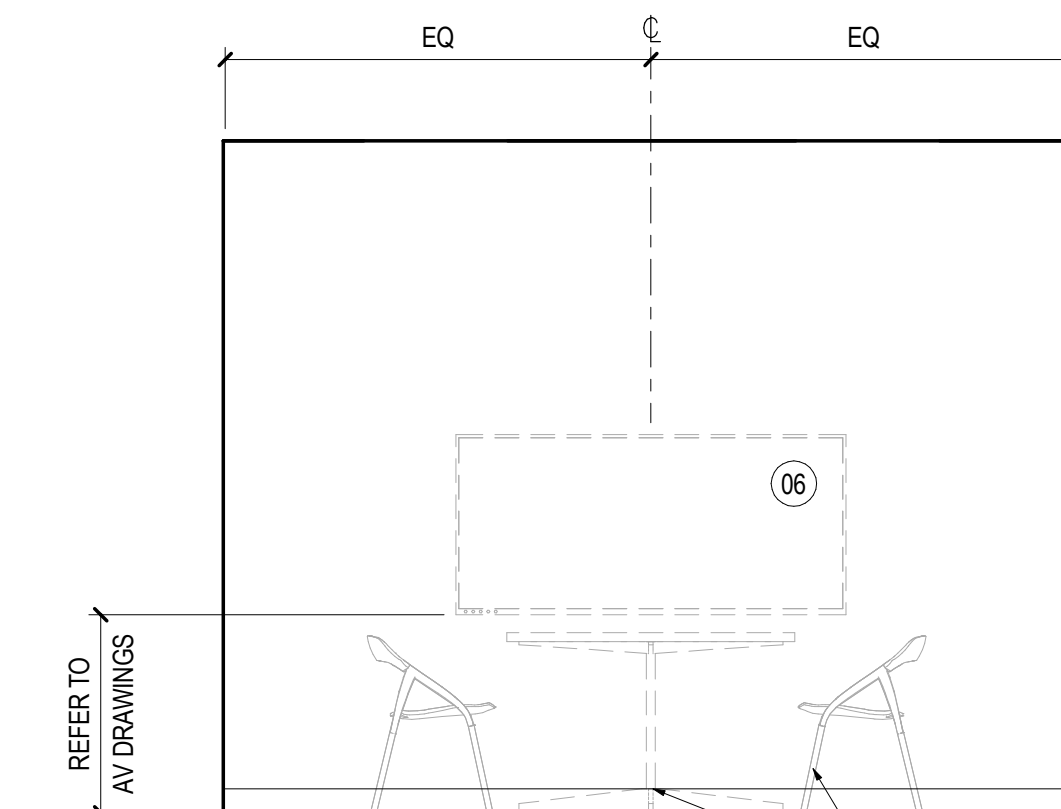

02 TYPICAL HUDDLE - ELEVATION NORTH
SCALE: 3/8" = 1'-0"

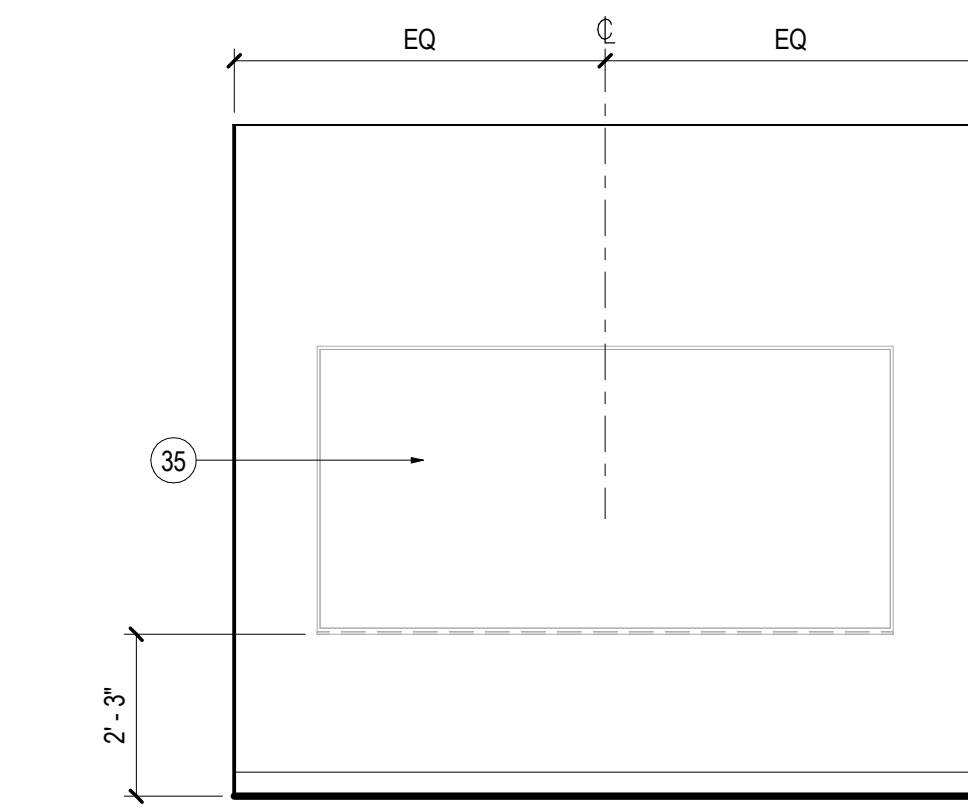

06 TYPICAL OPEN COLLAB - ELEVATION WEST
SCALE: 3/8" = 1'-0"

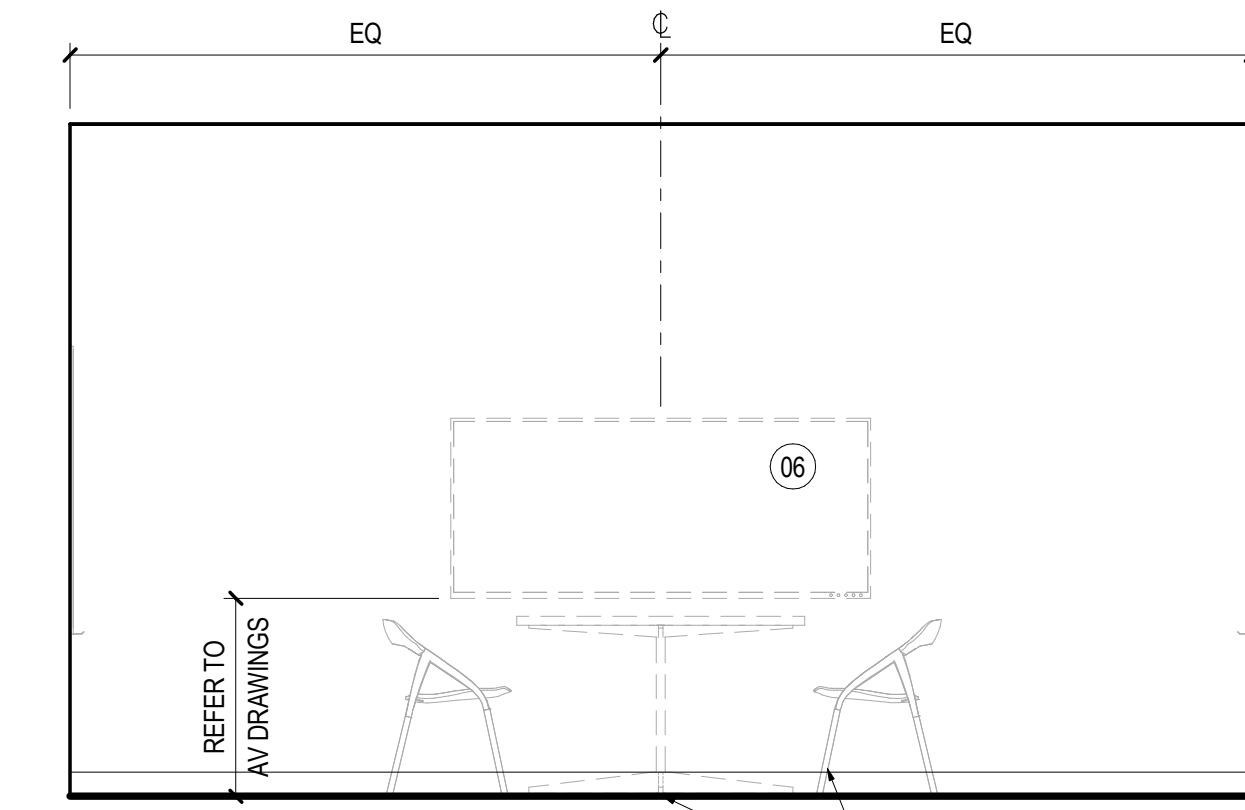

03 TYPICAL MEET UP - ELEVATION NORTH
SCALE: 3/8" = 1'-0"

SHEET NOTES

- 05 ACOUSTICAL SHEER WITH CEILING TRACK. REFER TO FINISH PLAN AND FINISH LEGEND.
- 06 TV NIC. GC TO PROVIDE BLOCKING AS REQUIRED. REFER TO AV REFERENCE DRAWINGS.
- 13 EXISTING COLUMN TO REMAIN. PAINT AND REPLACE BASE PER FINISH LEGEND.
- 35 OWNER TO PROVIDE WHITE BOARDS. CONTRACTOR TO INSTALL. REFER TO MOUNTING DIAGRAM NOTES G00.002. REFER TO FINISH PLAN - FINISH MATERIALS LEGEND FOR SPECIFICATION.
- 36 TV NIC. MOUNTED TO TABLE. BY OWNER.
- 40 FURNITURE, (NIC). REFER TO FURNITURE DRAWINGS, TYP.
- 41 CENTER LIGHT IN ROOM.
- 42 CENTER GRID IN ROOM.
- 60 CONVENIENCE OUTLET LOCATED ABOVE TABLE. REFER TO ELECTRICAL DRAWINGS.

GENERAL NOTES

- A. REFER TO SHEETS SERIES A02.100, A02.200 AND I02.100 FOR CONSTRUCTION, REFLECTED CEILING AND FINISH PLAN GENERAL NOTES.
- B. REFER TO FINISH PLAN FOR WALL BASE AS SCHEDULED, TYPICAL.

EQUIPMENT SCHEDULE			
TYPE MARK	DESCRIPTION	PROVIDED BY	INSTALLED BY
EQ2	COFFEE MAKER	OWNER	OWNER
EQ02	REFRIGERATOR	OWNER	OWNER
EQ03	ICE MAKER	OWNER	GC
EQ05	MICROWAVE	OWNER	OWNER
EQ06	UNDERCOUNTER REFRIGERATOR	OWNER	GC
EQ10	COPIER - FLOOR STANDING	OWNER	OWNER
EQ11	TRASH RECYCLING BIN	OWNER	OWNER
EQ12	DISPENSER, PAPER TOWEL, IR TOUCHLESS	OWNER	OWNER

EQUIPMENT SCHEDULE			
TYPE MARK	DESCRIPTION	PROVIDED BY	INSTALLED BY
EQ13	COUNTER MOUNTED AUTOMATIC SOAP DISPENSER, TOP LOADING REFILL, BLACK MATTE FINISH	GC	GC
EQ14	DAY LOCKERS	OWNER	GC
EQ15	DISPENSER, SOAP, DISPOSABLE	OWNER	GC

KEY PLAN

