




07 PUBLIC SQUARE & VENDING 3C 4C - ENLARGED RCP
SCALE: 3/8" = 1'-0"

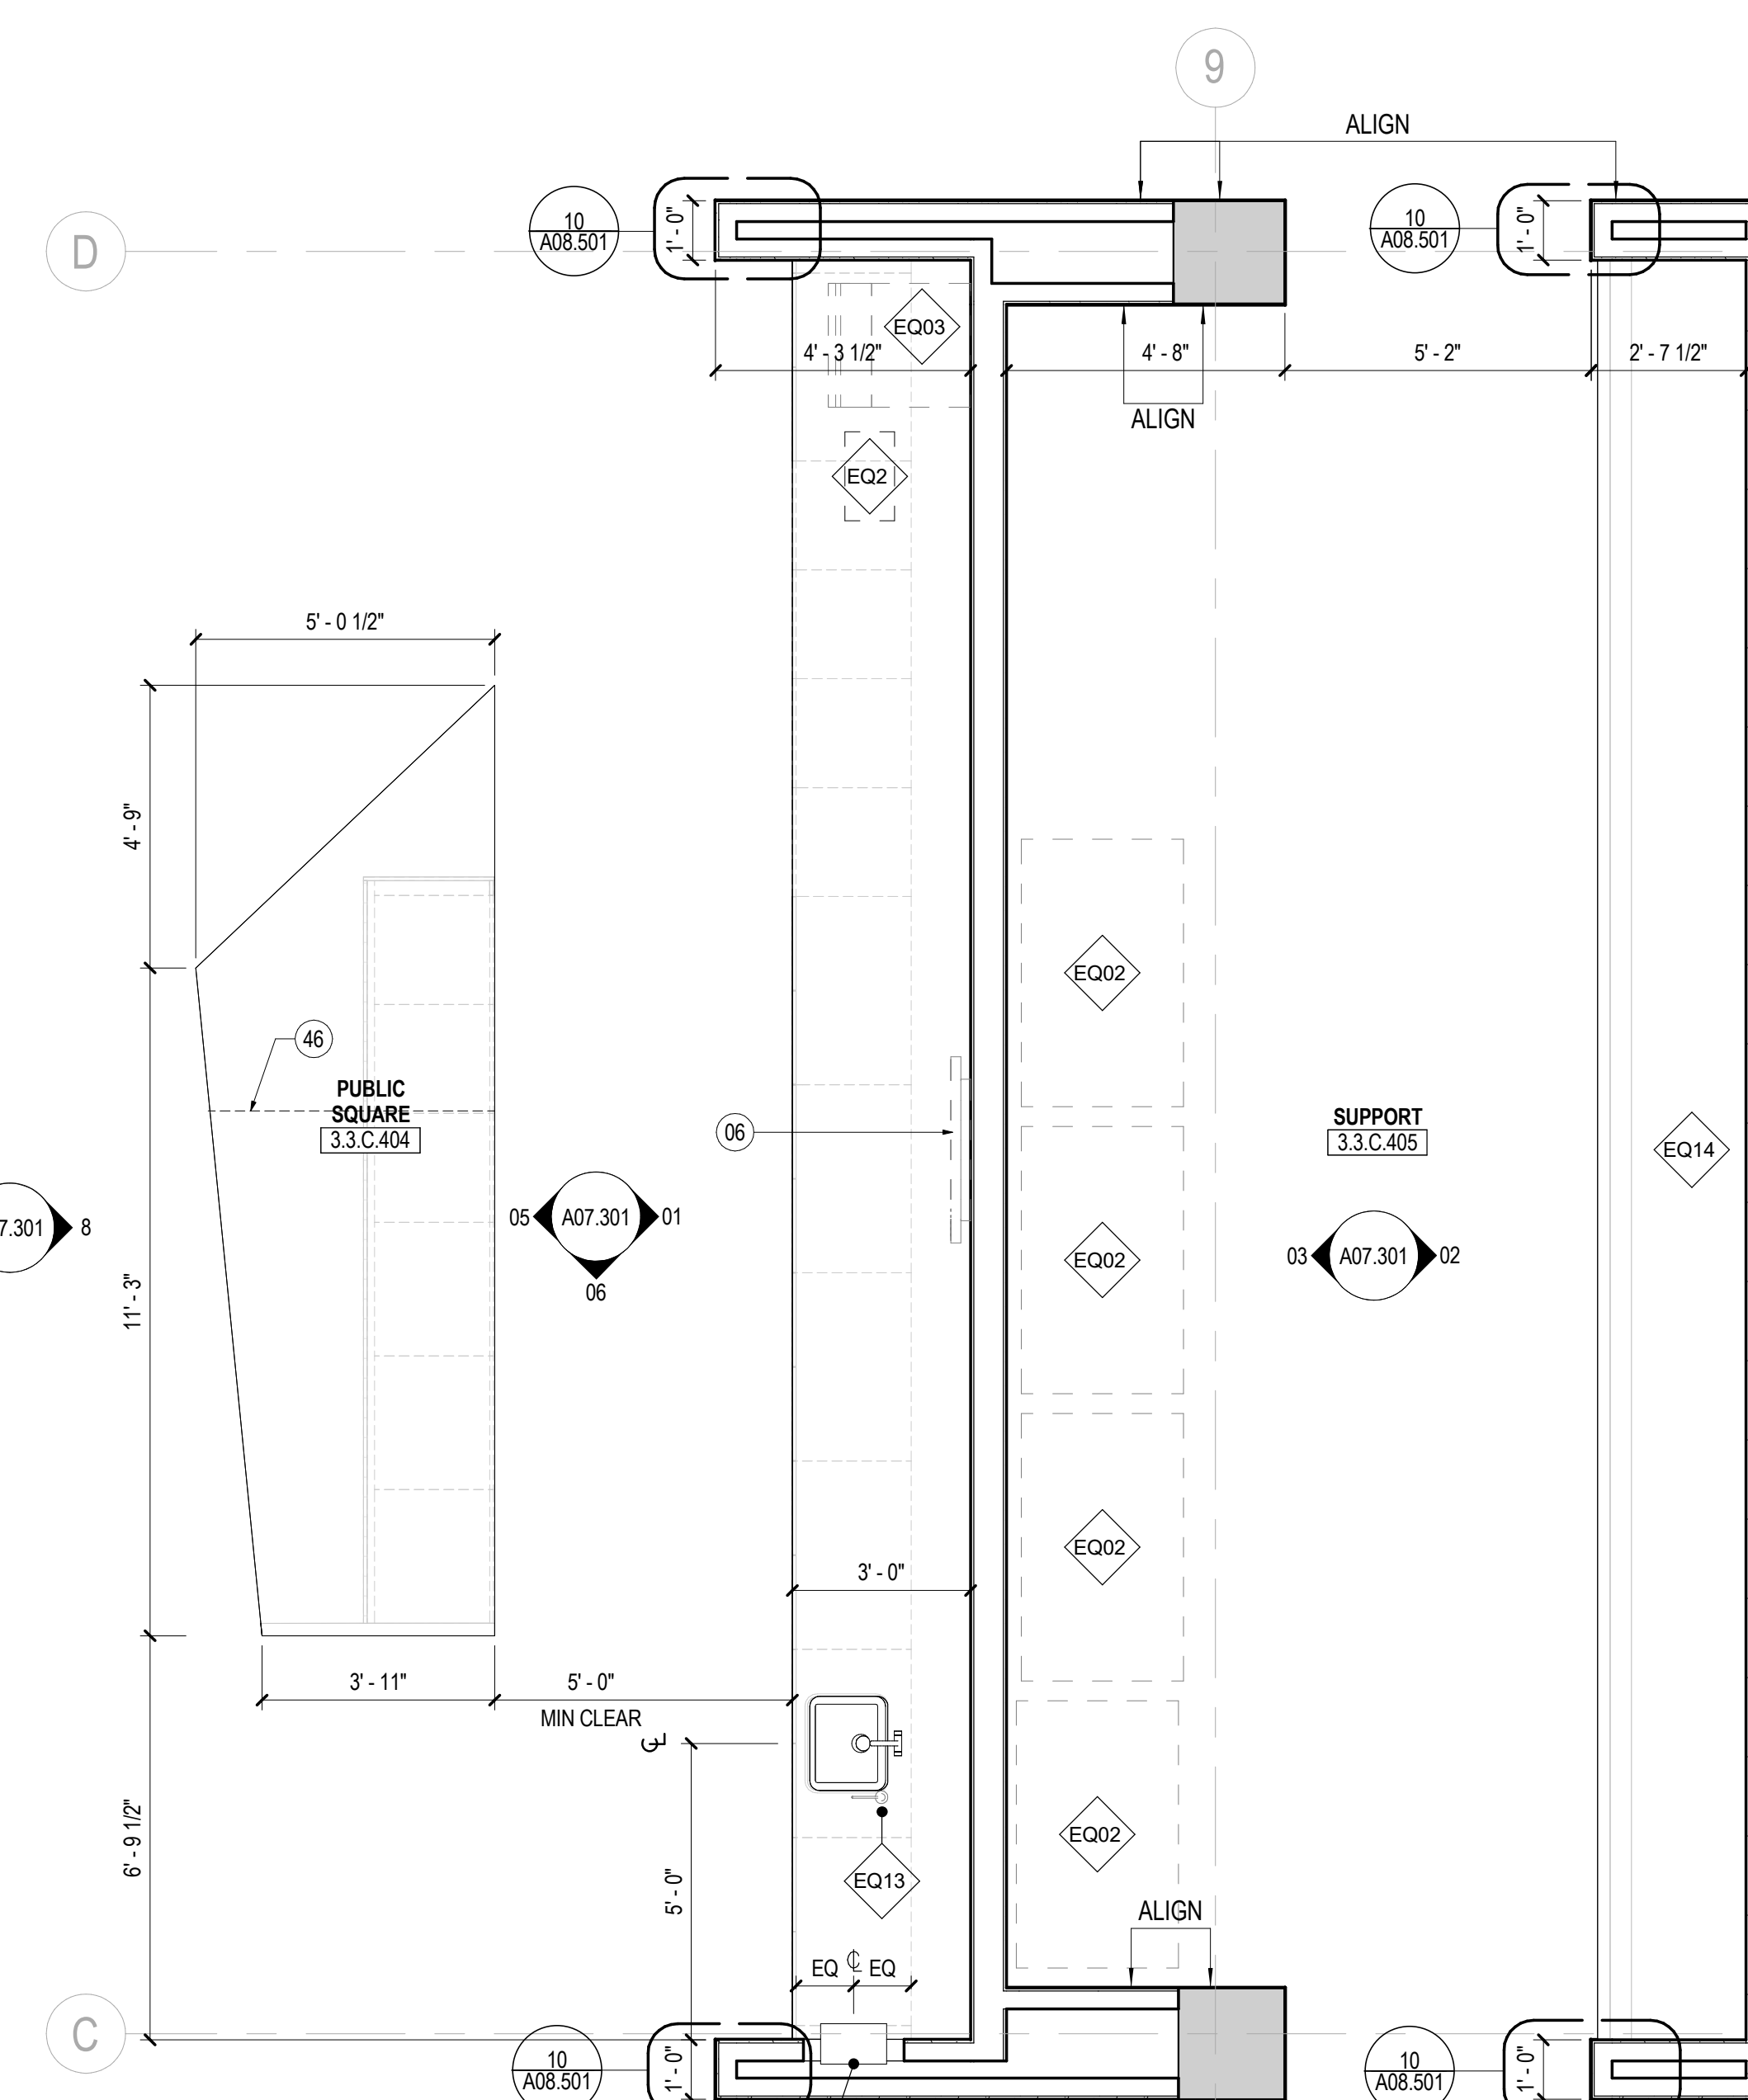


04 PUBLIC SQUARE & VENDING 3C 4C - ENLARGED FLOOR PLAN
SCALE: 3/8" = 1'-0"

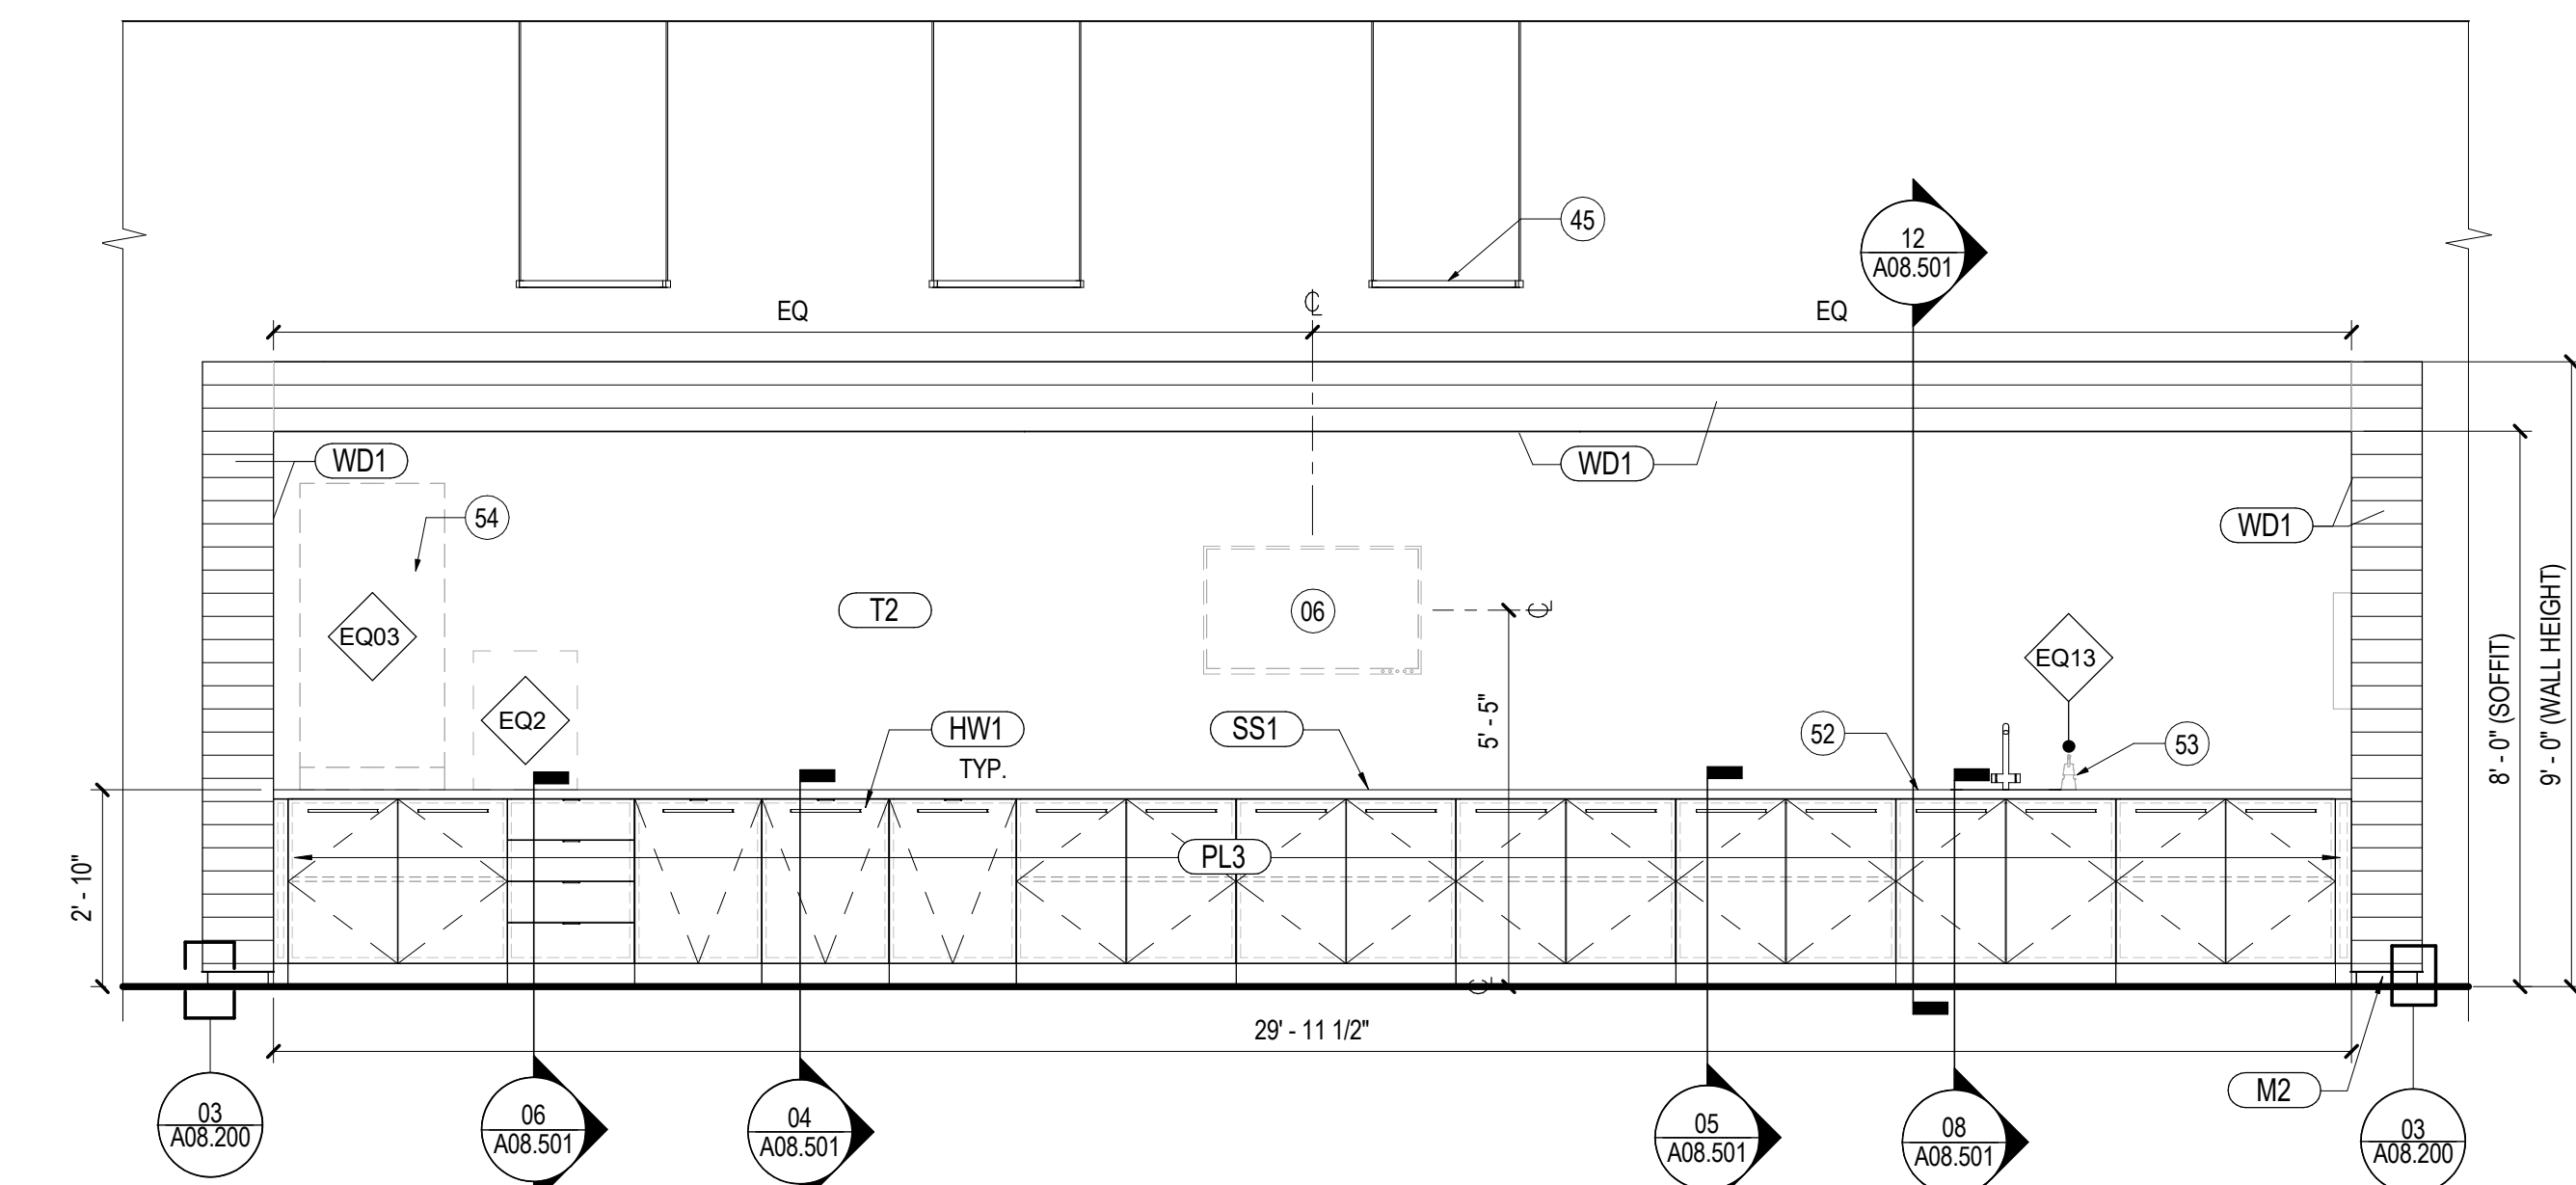


01 PUBLIC SQUARE 3B 4B - ELEVATION EAST
SCALE: 3/8" = 1'-0"

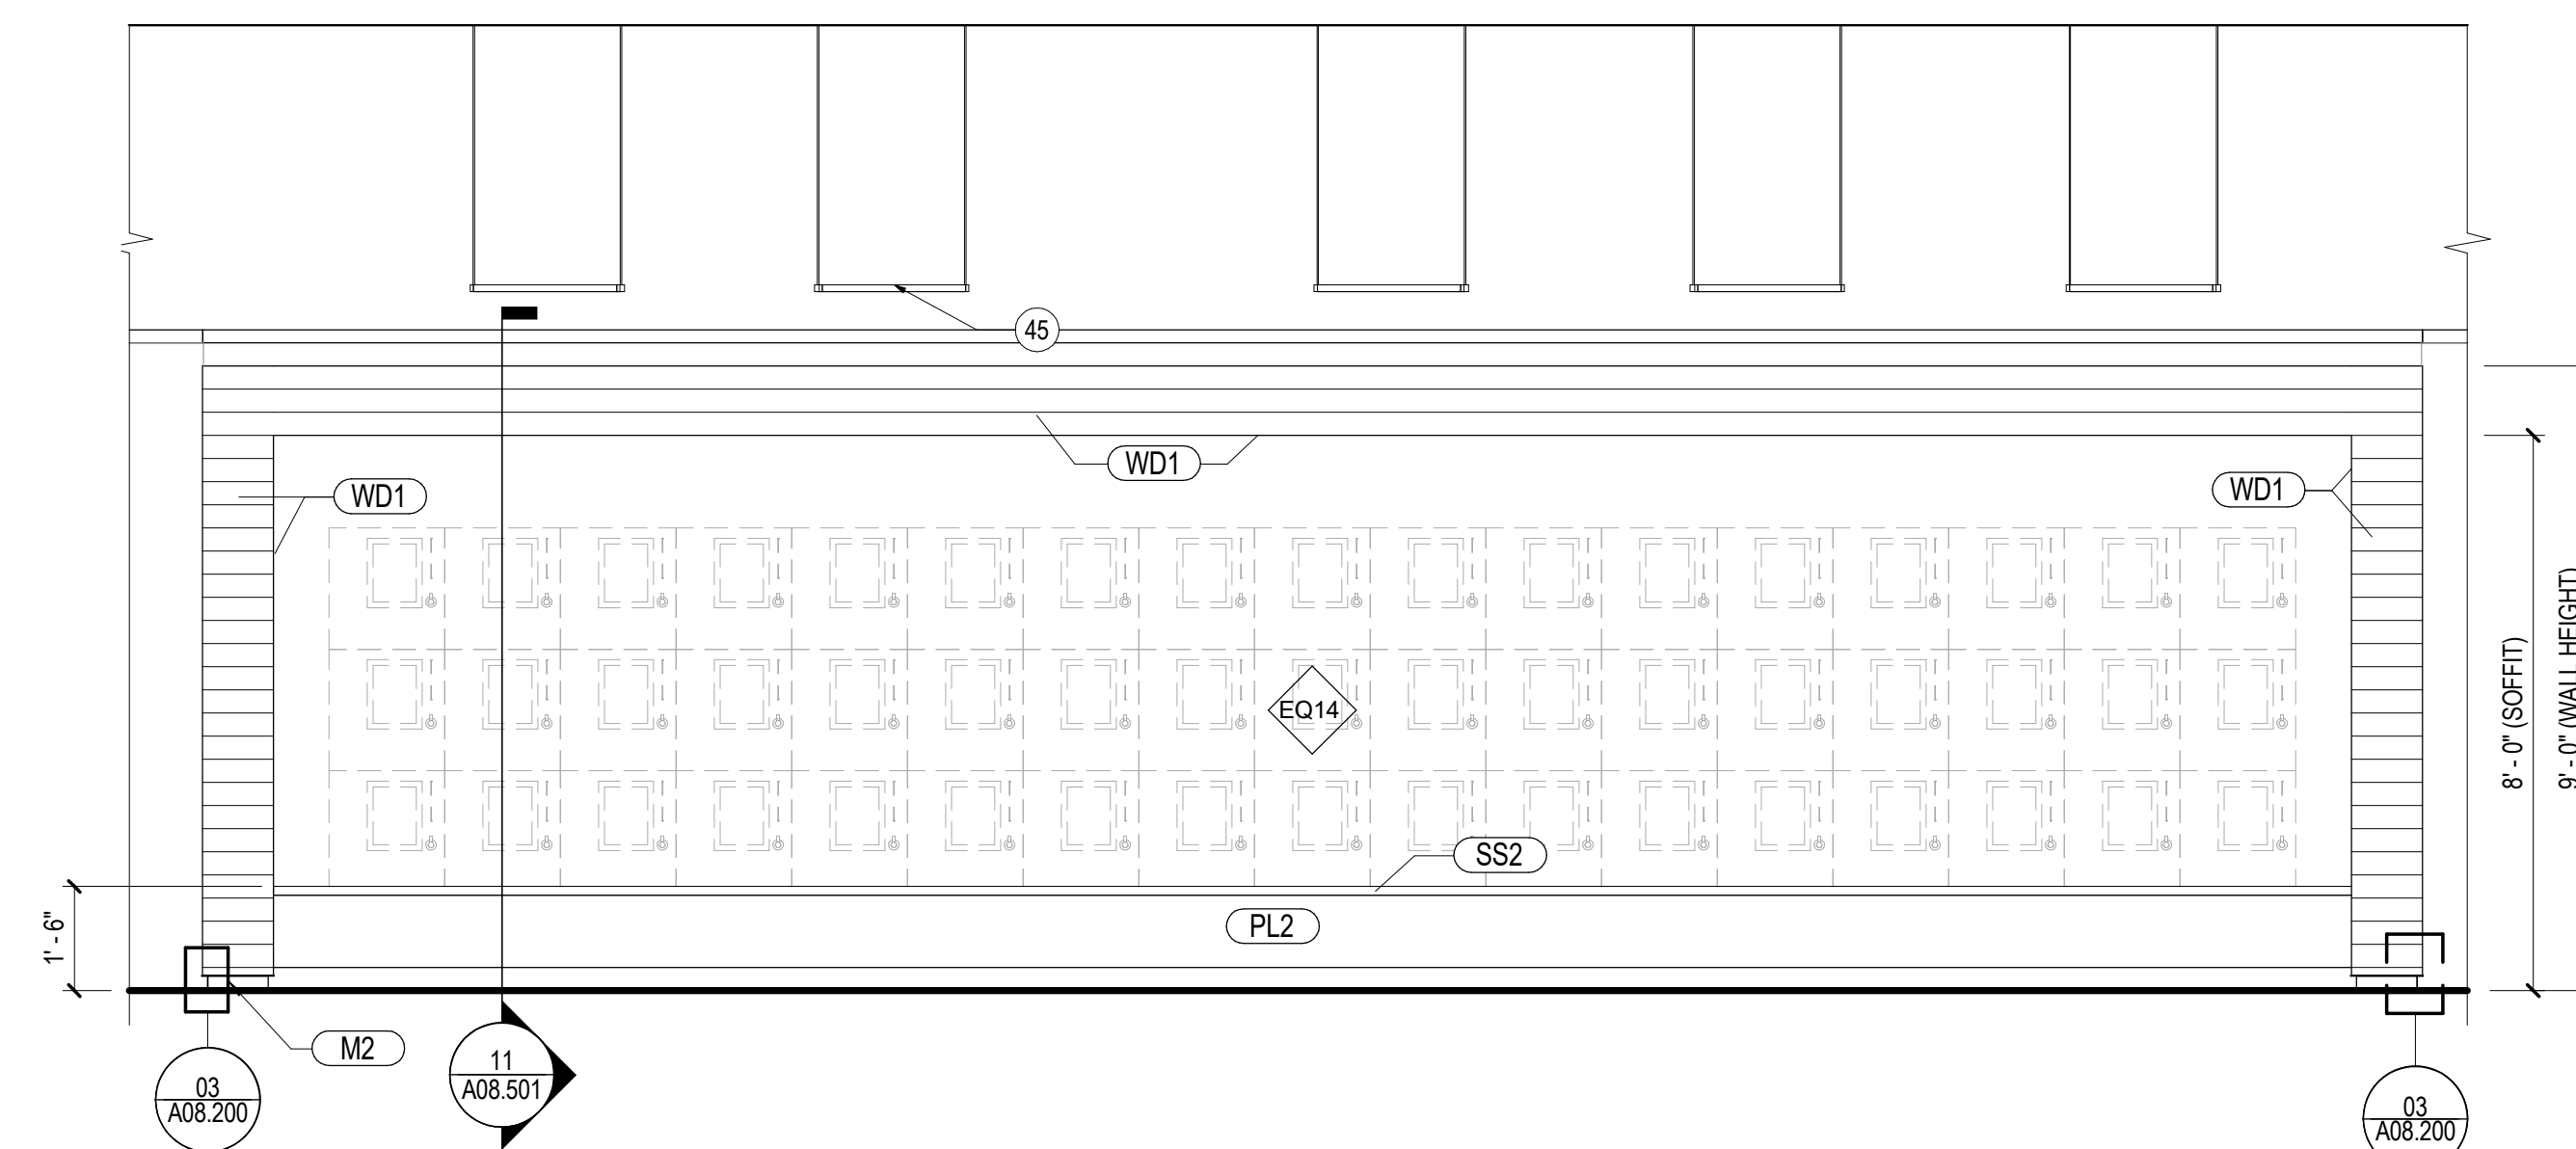


02 VENDING 3B 4B - ELEVATION EAST
SCALE: 3/8" = 1'-0"

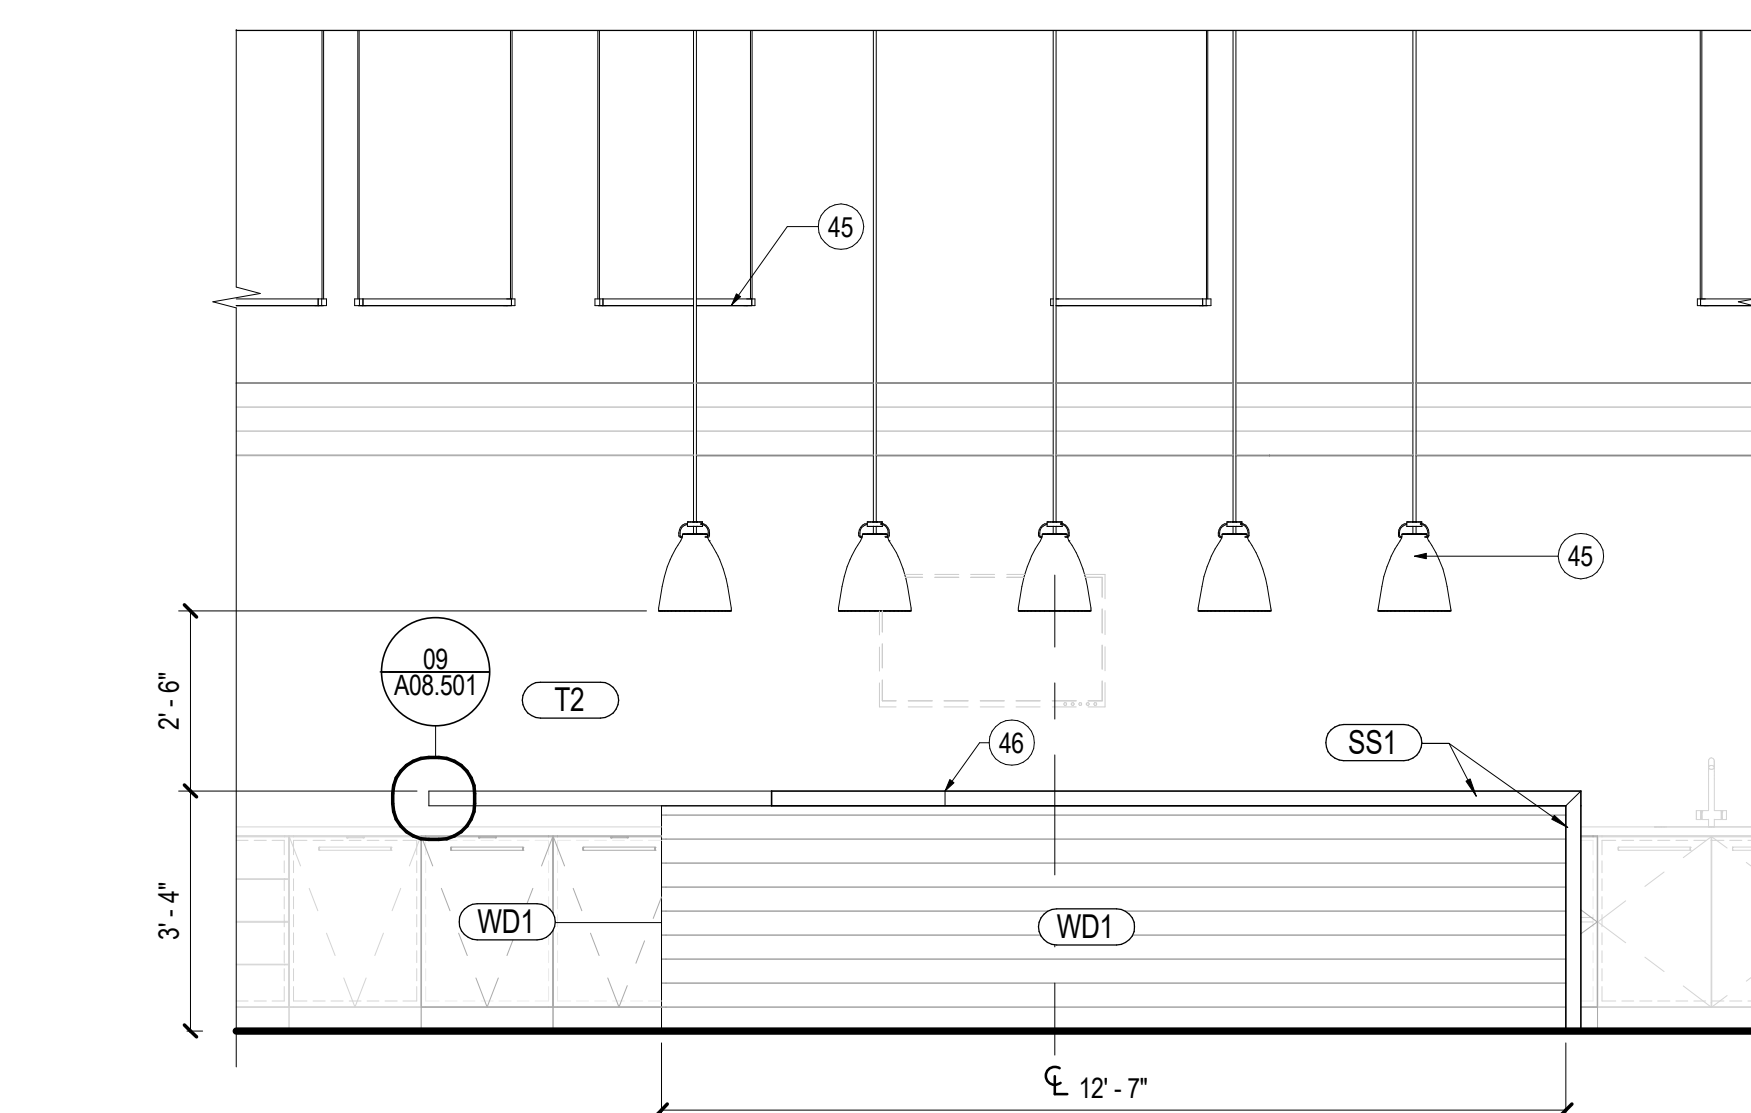


8 PUBLIC SQUARE - ISLAND ELEVATION - EAST
SCALE: 3/8" = 1'-0"

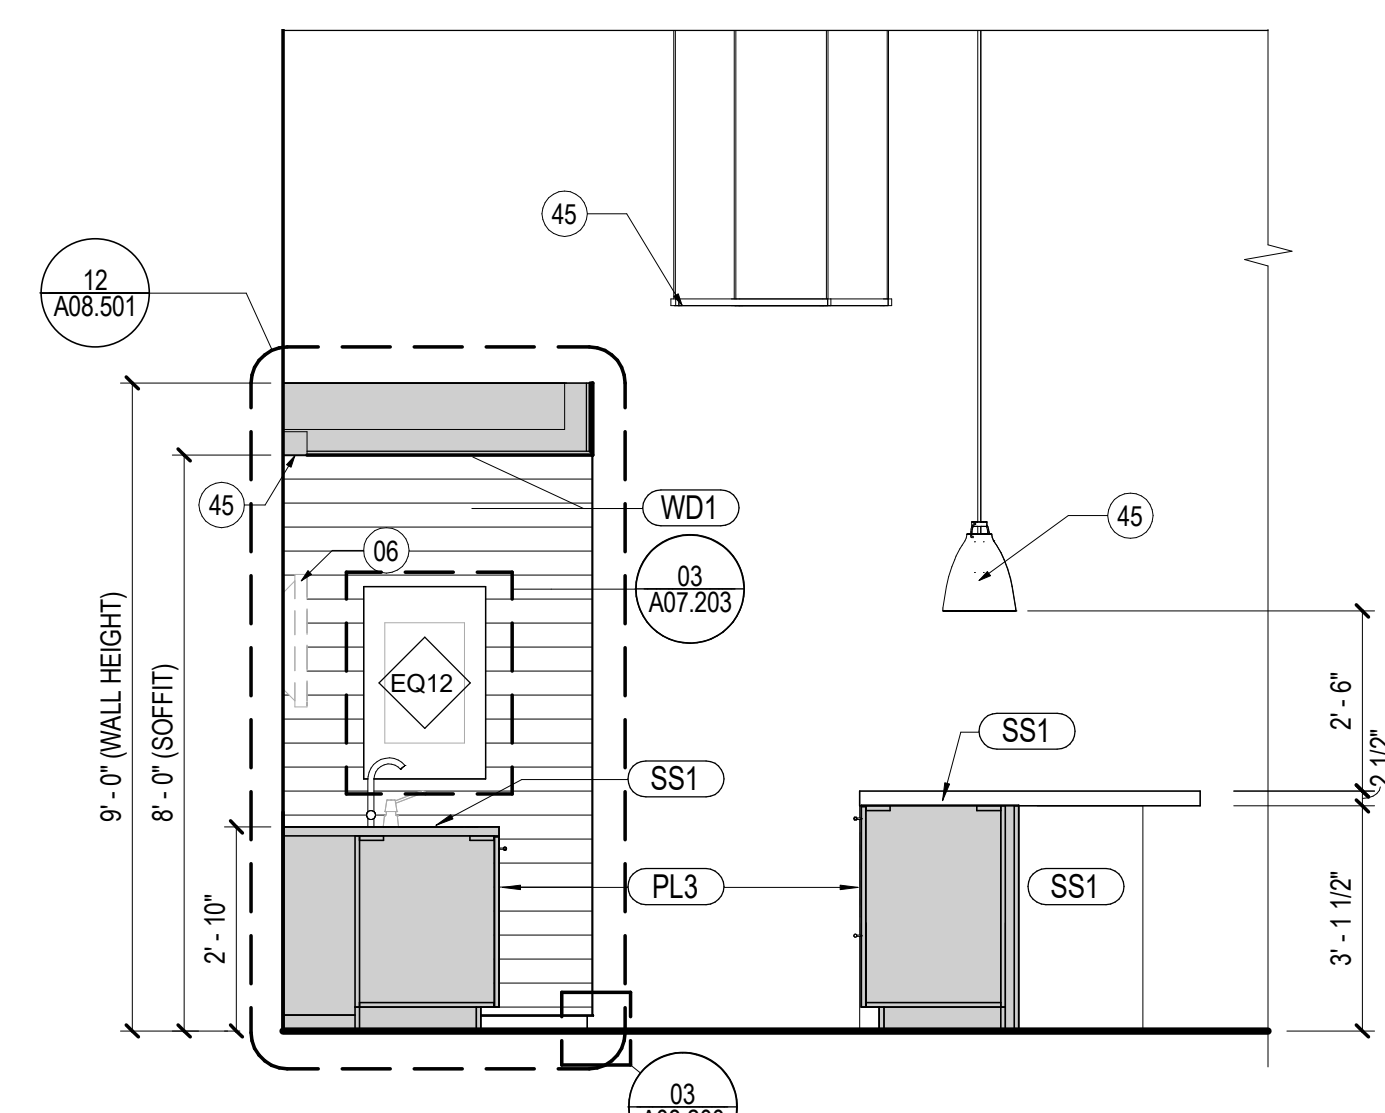

06 PUBLIC SQUARE 3B 4B - ELEVATION SOUTH
SCALE: 3/8" = 1'-0"

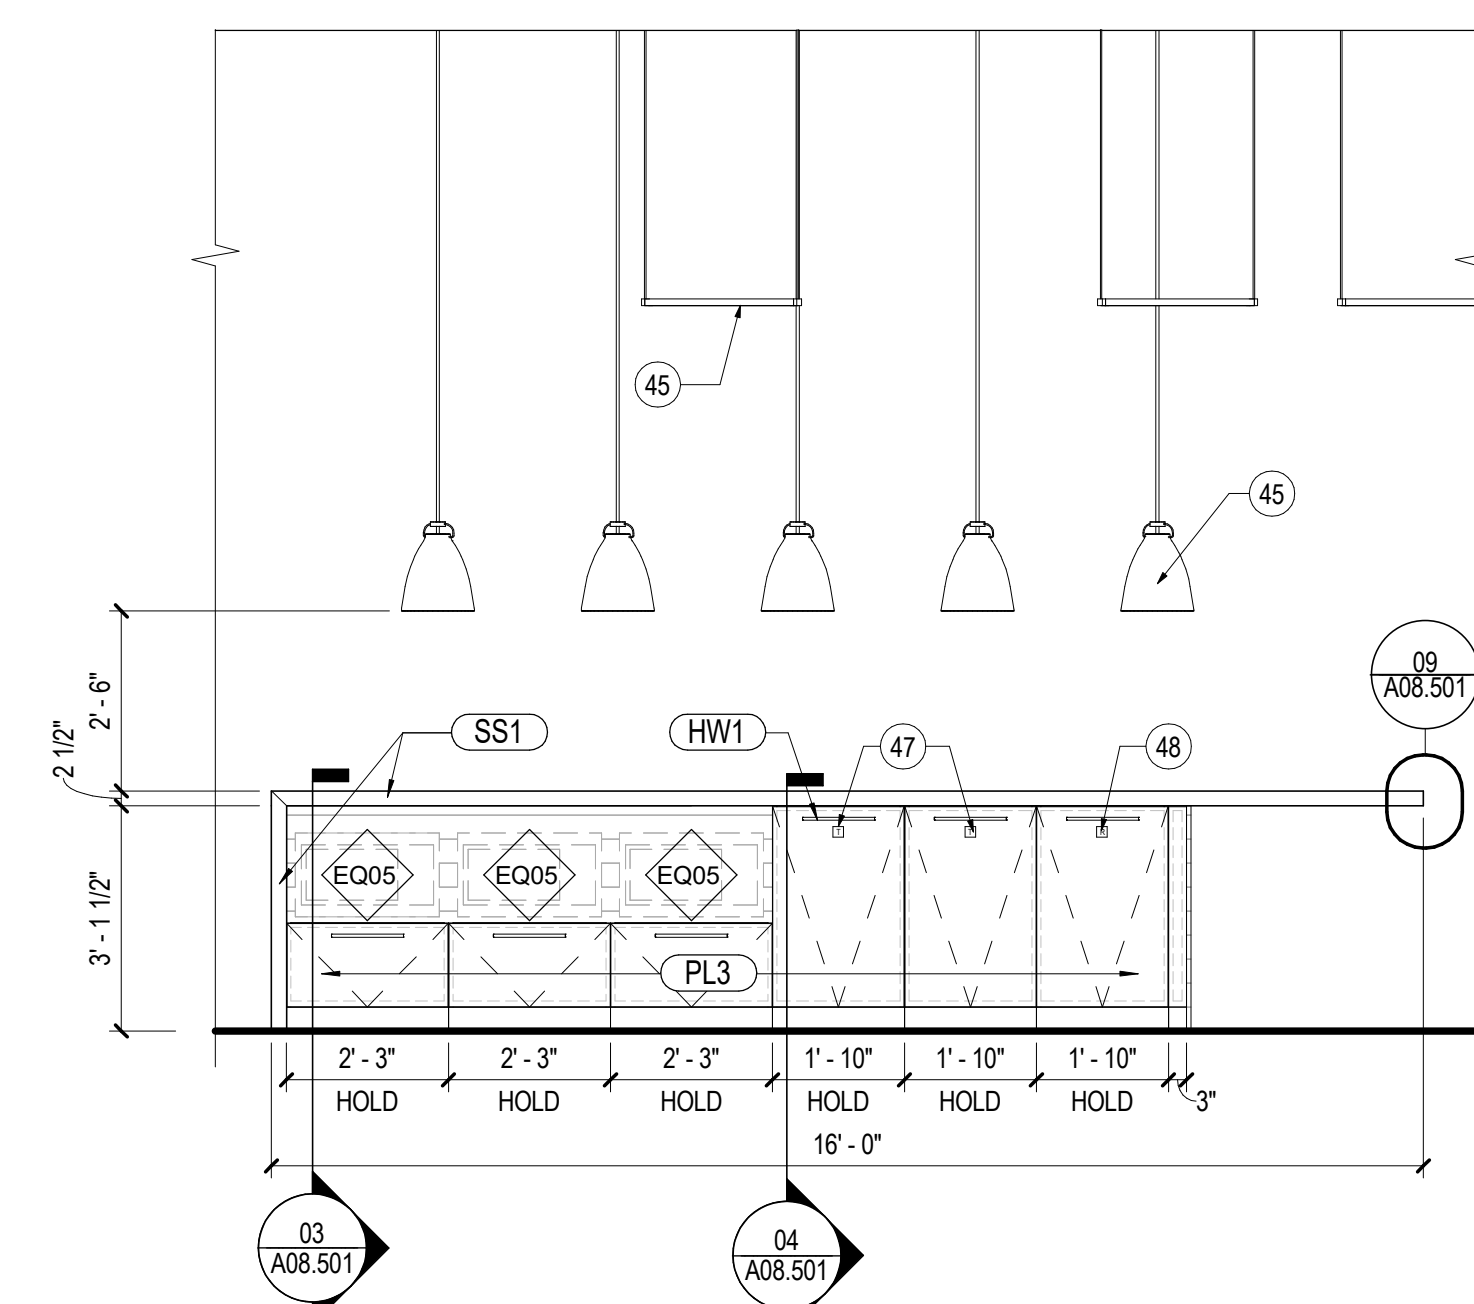

05 PUBLIC SQUARE 3B 4B - ELEVATION WEST
SCALE: 3/8" = 1'-0"

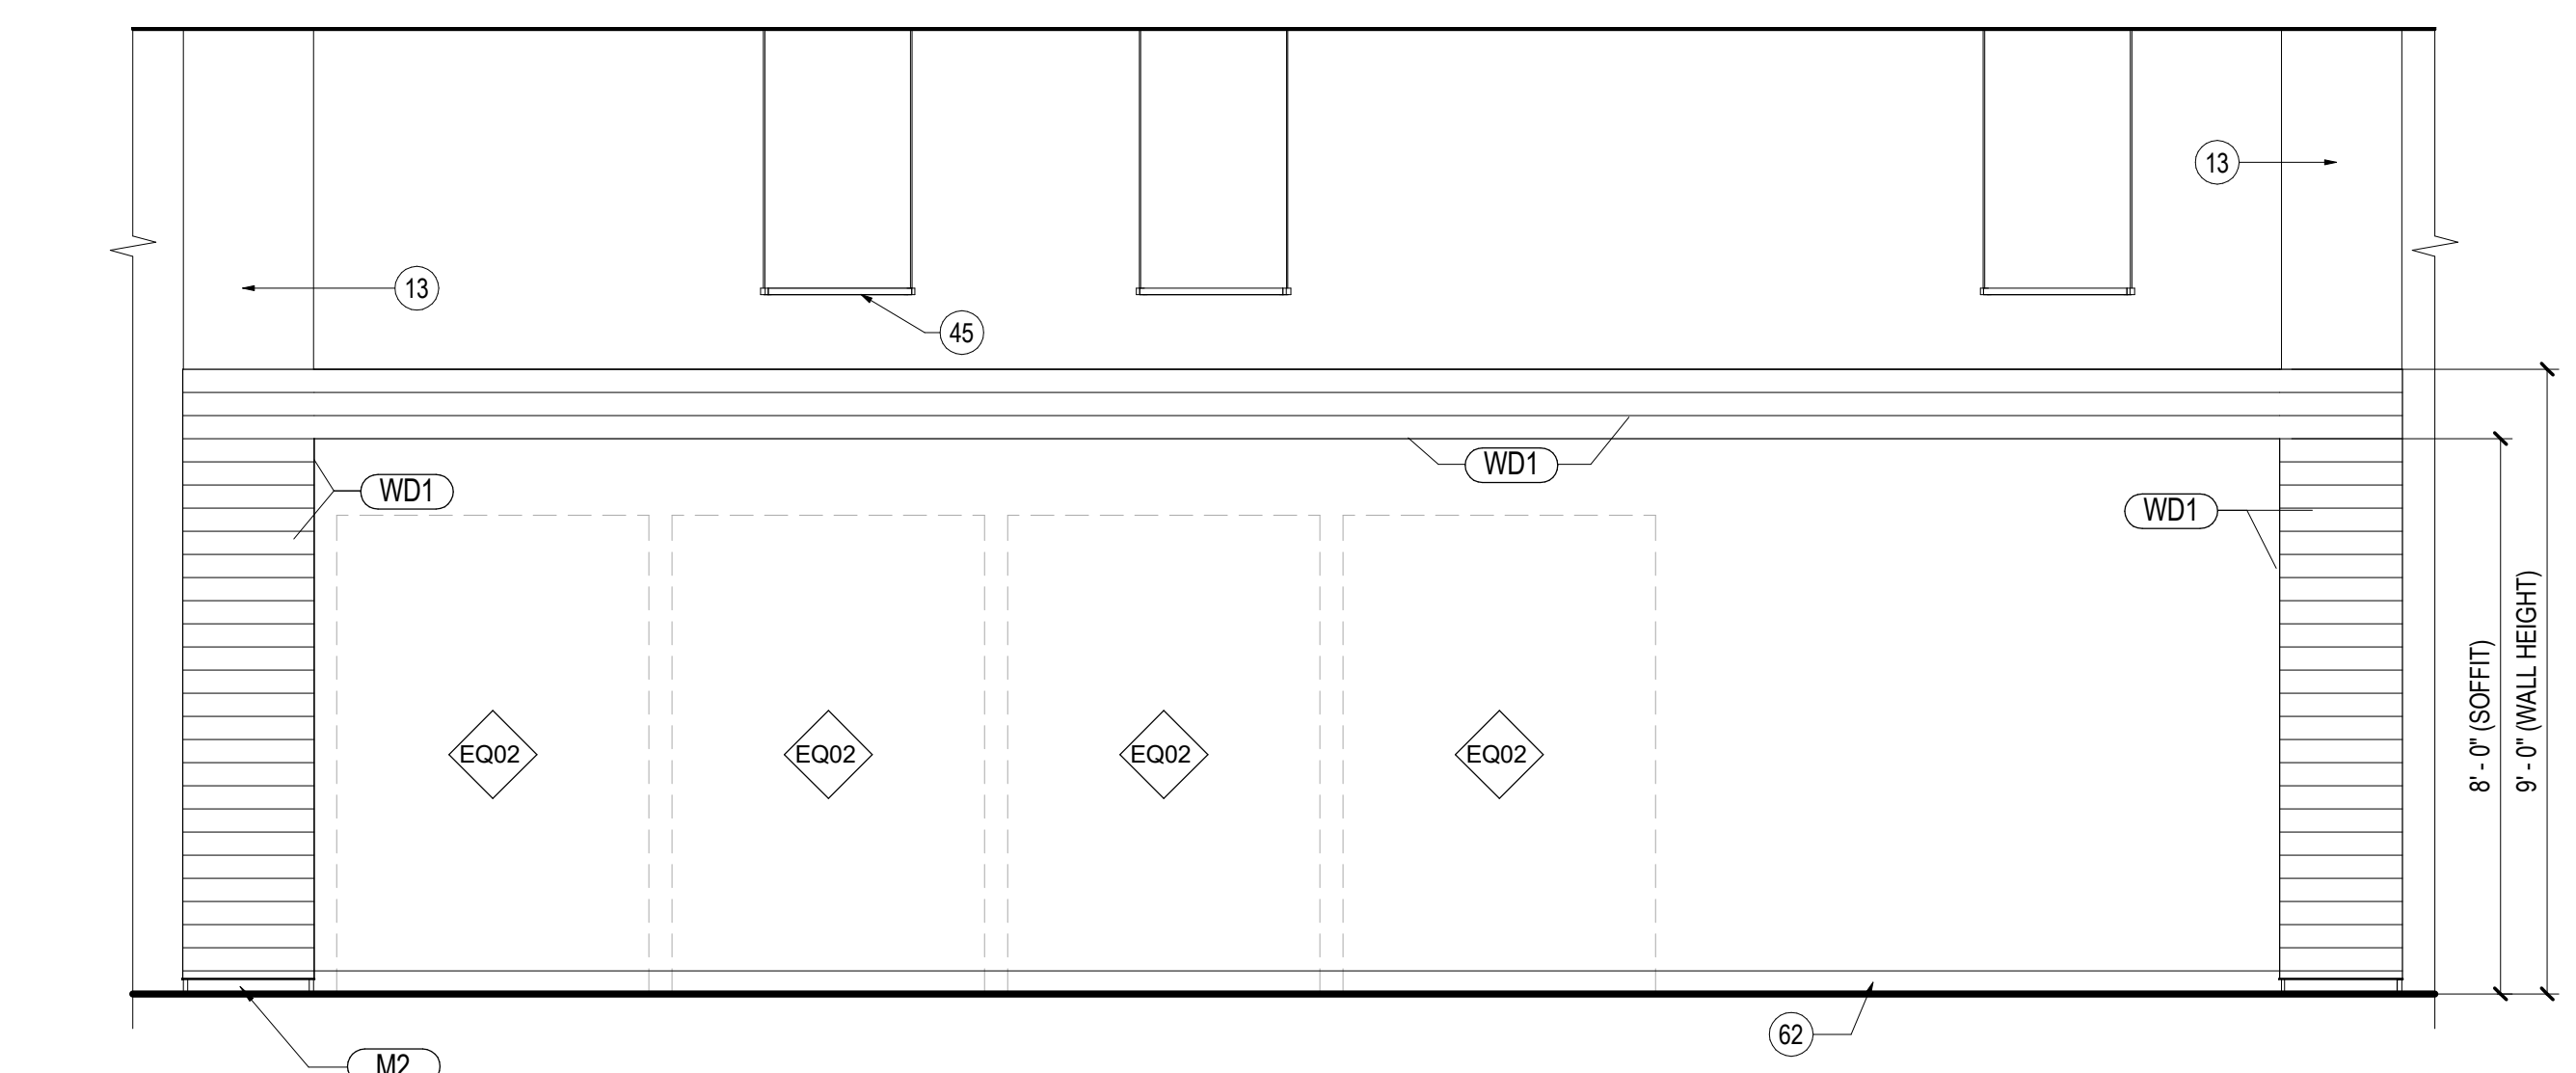

03 VENDING 3B 4B - ELEVATION WEST
SCALE: 3/8" = 1'-0"

SHEET NOTES

- 06 TV NIC. GC TO PROVIDE BLOCKING AS REQUIRED. REFER TO AV REFERENCE DRAWINGS.
- 13 EXISTING COLUMN TO REMAIN. PAINT AND REPLACE BASE PER FINISH LEGEND.
- 45 LIGHT FIXTURE. REFER TO ELECTRICAL DRAWINGS. TYP. CONFIRM BOTTOM OF HEIGHT FIXTURE WITH ARCHITECT PRIOR TO INSTALLATION. TYP.
- 46 SEAM OF SLAB SS1. CONTRACTOR TO SUBMIT LOCATION WITH SHOP DRAWINGS TO ARCHITECT PRIOR TO INSTALLATION.
- 47 TRASH PULL CABINET WITH COYLE AND COMPANY ALUMINUM 1 3/4" X 1 3/4" SIGNAGE. DE-F.0 TRASH ID. SIGNAGE PLACED BELOW HARDWARE. GC TO SUBMIT SIGNAGE PRODUCT DATE SUBMITTAL BEFORE ORDERING.
- 48 RECYCLE PULL CABINET WITH COYLE AND COMPANY ALUMINUM 1 3/4" X 1 3/4" SIGNAGE. DE-F.3 TRASH ID. SIGNAGE PLACED BELOW HARDWARE. GC TO SUBMIT SIGNAGE PRODUCT DATE SUBMITTAL BEFORE ORDERING.
- 52 INSTALL HOT WATER UNIT UNDER COUNTER. REFER TO PLUMBING DRAWING. TYP.
- 53 SOAP DISPENSER COUNTER MOUNTED. CFC1
- 54 COFFEE MAKER. OF01
- 62 BASE AS SCHEDULED. TYP.


GENERAL NOTES

- A. REFER TO SHEETS SERIES A02.100, A02.200 AND I02.100 FOR CONSTRUCTION, REFLECTED CEILING AND FINISH PLAN GENERAL NOTES.
- B. REFER TO FINISH PLAN FOR WALL BASE AS SCHEDULED, TYPICAL.

EQUIPMENT SCHEDULE			
TYPE MARK	DESCRIPTION	PROVIDED BY	INSTALLED BY
EQ02	COFFEE MAKER	OWNER	OWNER
EQ02	REFRIGERATOR	OWNER	OWNER
EQ03	ICE MAKER	OWNER	GC
EQ05	MICROWAVE	OWNER	OWNER
EQ06	UNDERCOUNTER REFRIGERATOR	OWNER	GC
EQ10	COPIER - FLOOR STANDING	OWNER	OWNER
EQ11	TRASH RECYCLING BIN	OWNER	OWNER
EQ12	DISPENSER, PAPER TOWEL, IR TOUCHLESS	OWNER	OWNER

EQUIPMENT SCHEDULE			
TYPE MARK	DESCRIPTION	PROVIDED BY	INSTALLED BY
EQ13	COUNTER MOUNTED AUTOMATIC SOAP DISPENSER, TOP LOADING	GC	GC
EQ14	REFILL, BLACK MATTE FINISH	OWNER	GC
EQ15	DISPENSER, SOAP, DISPOSABLE	OWNER	GC

KEY PLAN

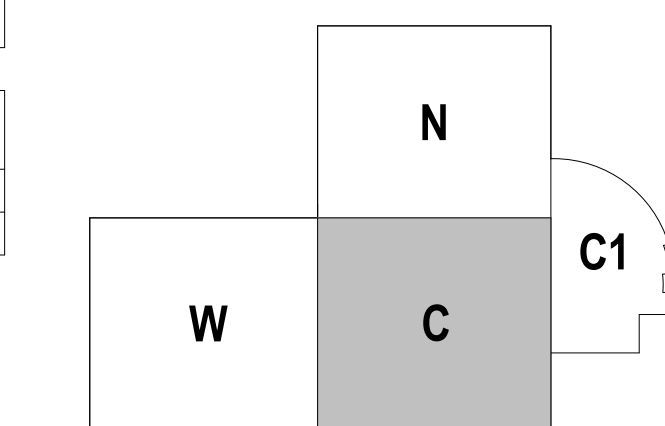

Seal / Signature



Project Name

Unum Workplace Transformation - Phase 2 & 3 (HO2 & HO3)

Project Number

59.6481.003

Description

ENLARGED PLANS AND ELEVATIONS - PUBLIC SQUARE & VENDING

Scale

3/8" = 1'-0"

A07.301