




NOTE:
 ① SMOKE CURTAIN CONTROL RELAY LOCATIONS
 TO BE DETERMINED IN FIELD.

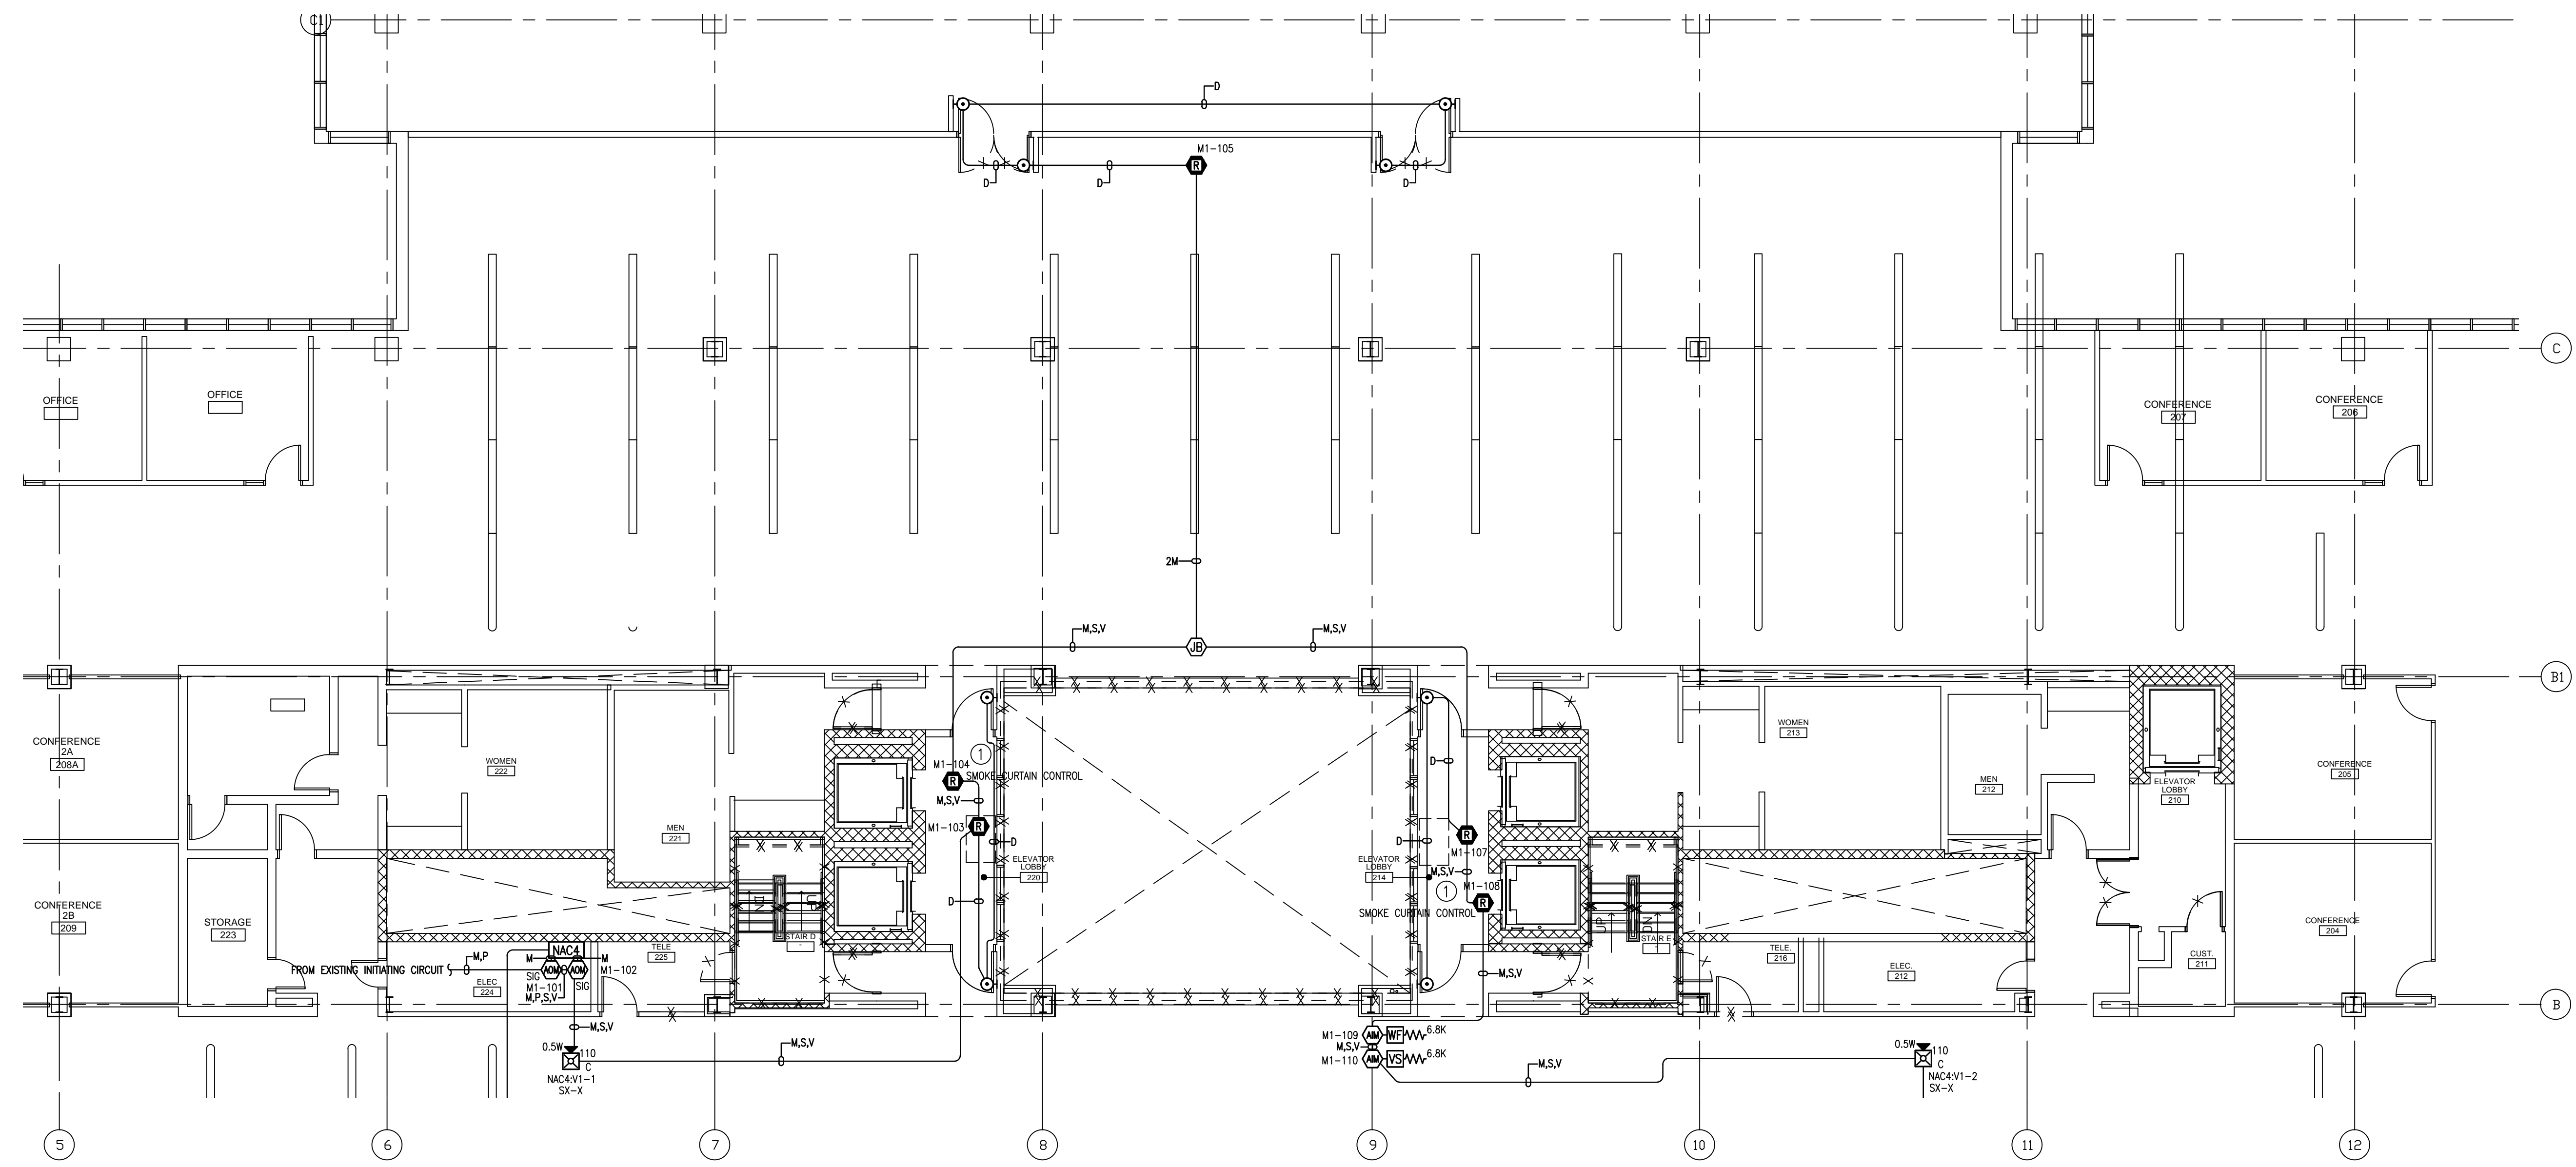


PLAN NORTH
SECOND FLOOR PLAN
 SCALE: 1/8" = 1'-0"
 0 4 8 16
 (IN FEET)

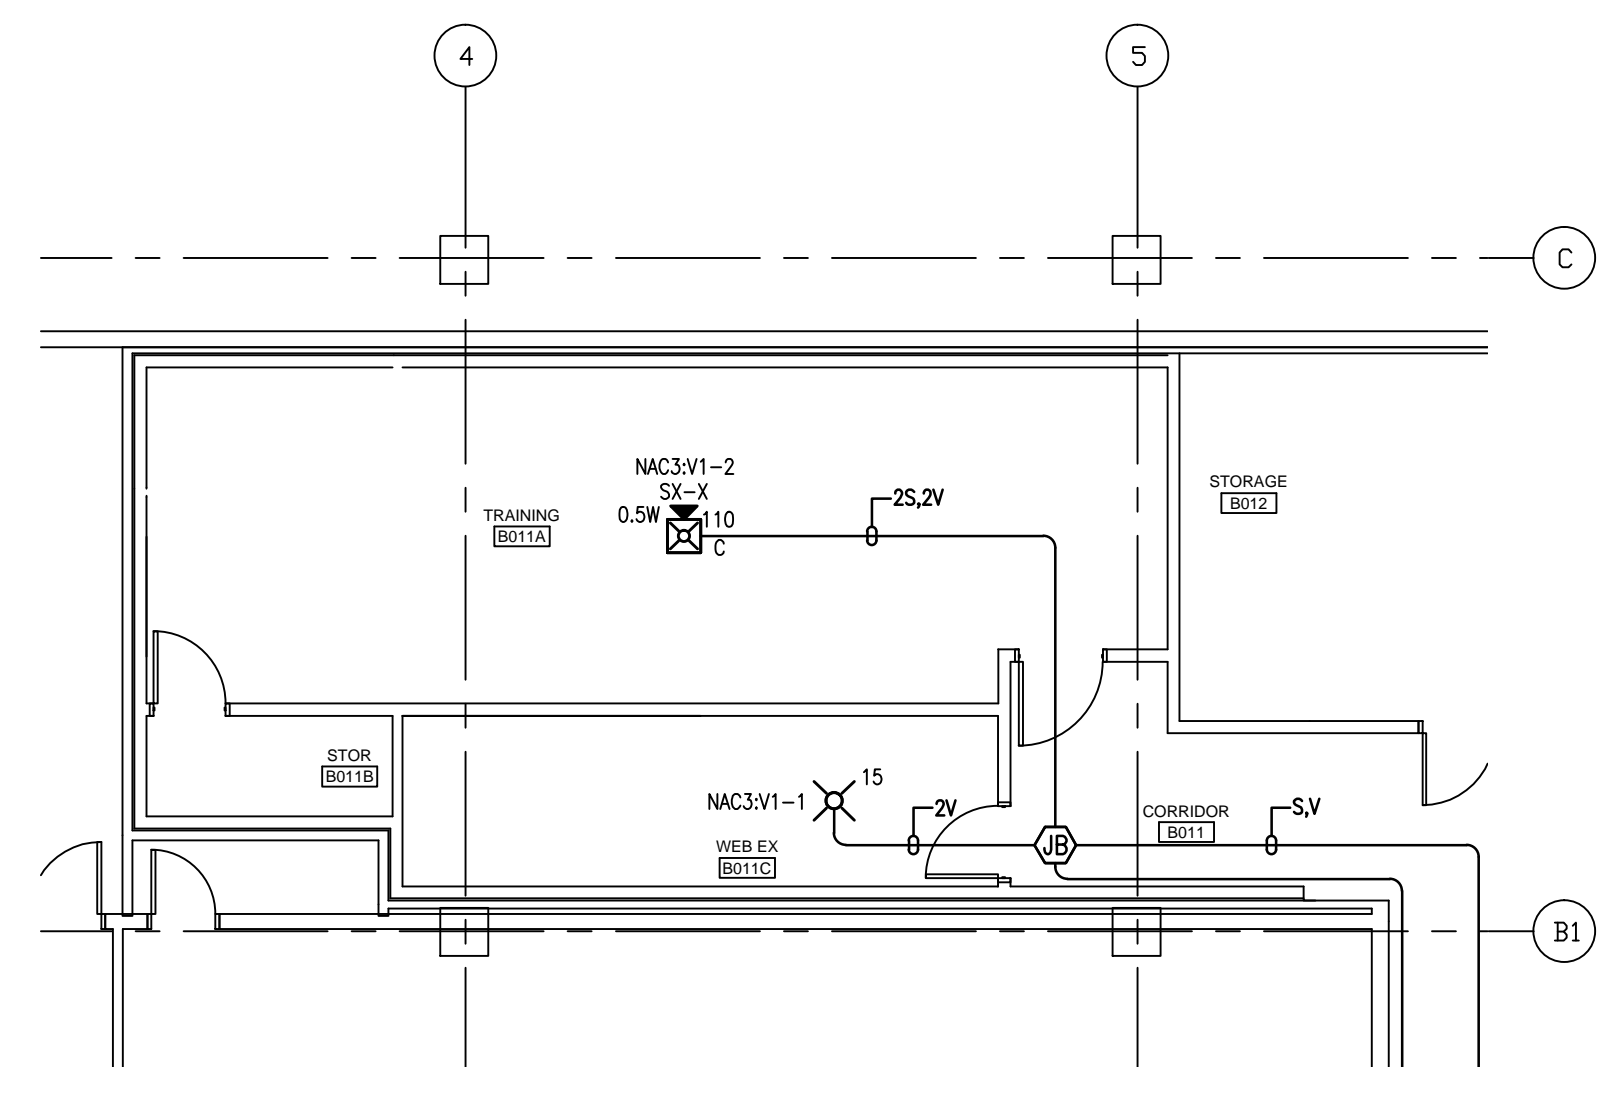

PLAN NORTH
BASEMENT
 SCALE: 1/8" = 1'-0"
 0 4 8 16
 (IN FEET)

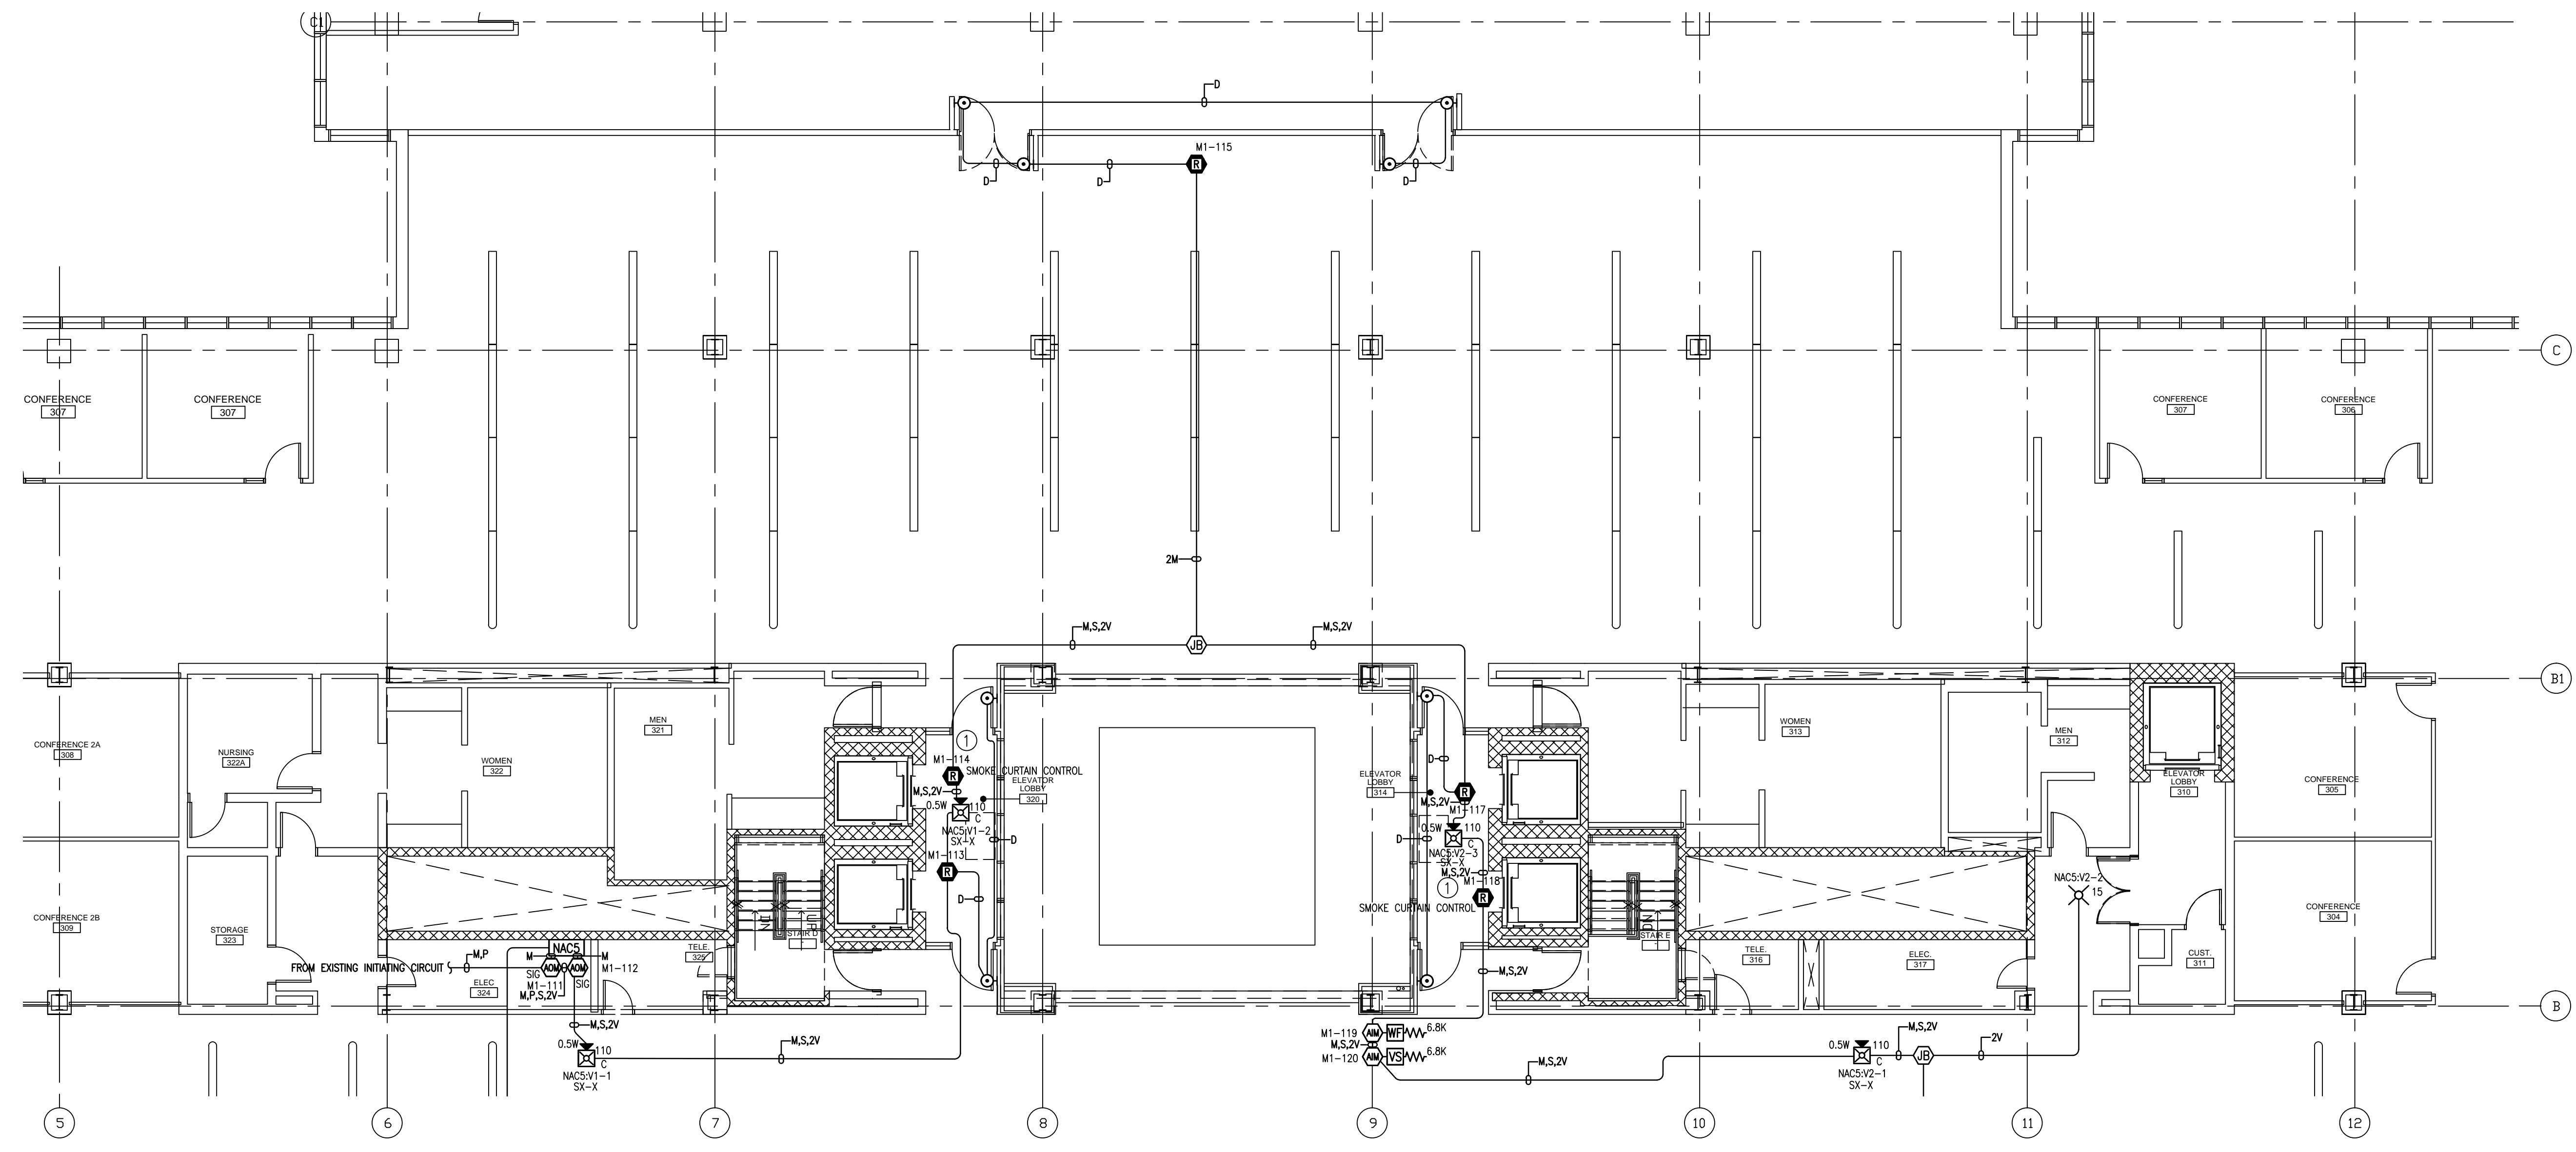

PLAN NORTH
THIRD FLOOR PLAN
 SCALE: 1/8" = 1'-0"
 0 4 8 16
 (IN FEET)

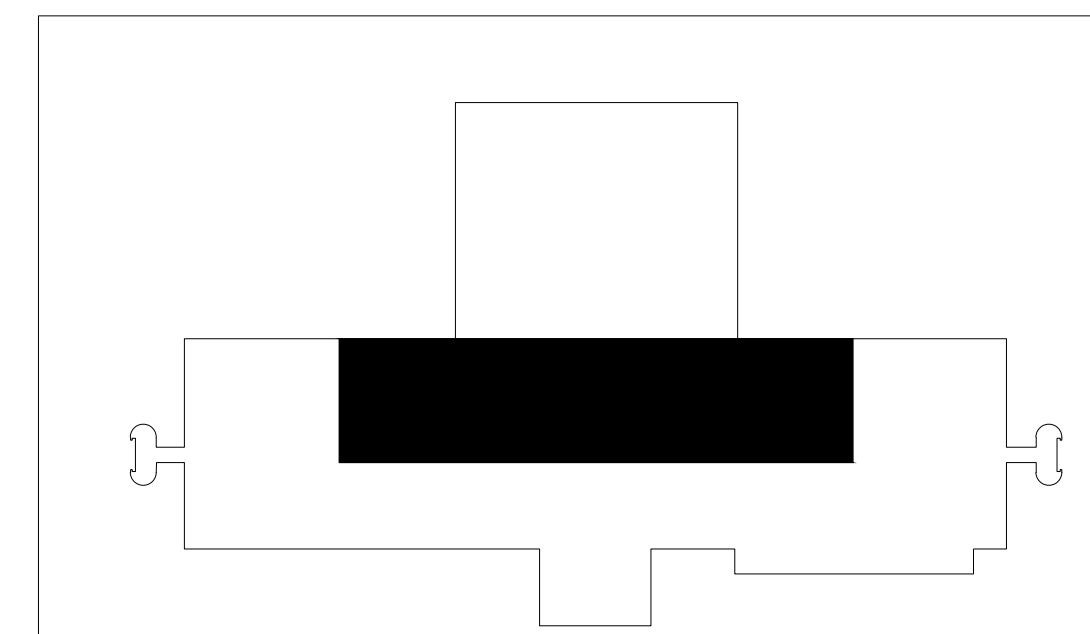

SECOND/THIRD FLOOR KEY PLAN

tyco
 SimplexGrinnell
 Safer. Smarter. Tyco.[™]
 DISTRICT MGT
 20 THOMAS DRIVE
 WESTBORO, MA 01581
 SERVICE: 201-464-6449
 PHONE: 201-848-8449
 FAX: 201-464-6485

UNUM HO1 INTERIOR RENOVATIONS

UNUM HO1 INTERIOR RENOVATIONS
 2211 CONGRESS STREET
 PORTLAND, ME 04102

ISSUE LOG	MARK	DATE	CD	CHK	DESCRIPTION

DRAWN BY:	M. DESIATA
CHECKED BY:	S. KALAFARSKI
ISSUE DATE:	3/12/15
JOB #:	147-983293301
PROJECT #:	SIMPLXGRINNELL © 2015
SYSTEM:	FIRE ALARM SYSTEM
SHEET:	
DEVICE PLACEMENT PLAN	
FA-102	

FILE PATH: P:\2015\147\Unum HO1 M1 Rev. ESS 2015\Fire Alarm System\SS Drawings\FA-102.dwg

LAST SAVED BY: MDESATA

LAST PRINTED: 3/12/2015 4:46:50 PM

30" x 42" - Job E1 Size

IMPORTANT NOTES TO USER: By accepting or using this drawing you agree to the disclaimer contained herein. The drawings are subject to field conditions. The drawings are the property of SimplexGrinnell and its subsidiaries. No part of this drawing may be reproduced or transmitted in any form or by any means, electronic, mechanical, photocopying, recording, or by any information storage and retrieval system, without the prior written permission of SimplexGrinnell. This information may not be added or substituted to the project for which it was prepared, or used for other projects or purposes without the prior written permission of SimplexGrinnell. SimplexGrinnell disclaims all liability for the use or misuse of information contained herein.