

**GENERAL NOTES:**


- COORDINATE ALL DEVICES LOCATION AND MOUNTING HEIGHTS WITH THE ARCHITECT & FURNITURE VENDOR PRIOR TO INSTALLATION.
- HATCHED AREA NOT IN THE SCOPE OF WORK.
- 'E' DENOTES EXISTING DEVICE TO REMAIN, 'R' DENOTES EXISTING DEVICES TO BE RELOCATED, 'D' DENOTES EXISTING ITEM TO BE REMOVED.
- VERIFY PROPER FUNCTIONALITY OF ALL EXISTING AND RELOCATED FIRE ALARM DEVICES, INCLUDING THEIR HOUSING, LENSES, etc., OPERATING AS INTENDED OR HAVE ABOVE NORMAL WEAR OR DEFECTS.
- ALL WIRING WITHIN AND THROUGH THE OPEN TO STRUCTURE AREAS SHALL BE IN EMT.

**KEYNOTES:**

- EXISTING DEVICE TO BE RELOCATED INTO NEW CEILING. EXTEND ALL ASSOCIATED CONDUIT AND WIRING AS REQUIRED.
- INTERLOCK FIRE ALARM WITH WIN-DOOR.

FILE PATH: C:\Users\schapman\Box\Synco\Current Projects\44 2020\2021 - Unum\NAC2\Fire Alarm\Fire Alarm FA-102-103.dwg  
 LAST PRINTED: 11/3/2017 10:42:50 PM  
 LAST SAVED BY: SECCHAPMAN  
 MATCH LINE

PLAN NORTH  
**FIRST FLOOR DEVICE PLACEMENT PLAN—EAST**  
 SCALE: 1/8" = 1'-0"  
 0 4 8 16  
 (IN FEET)

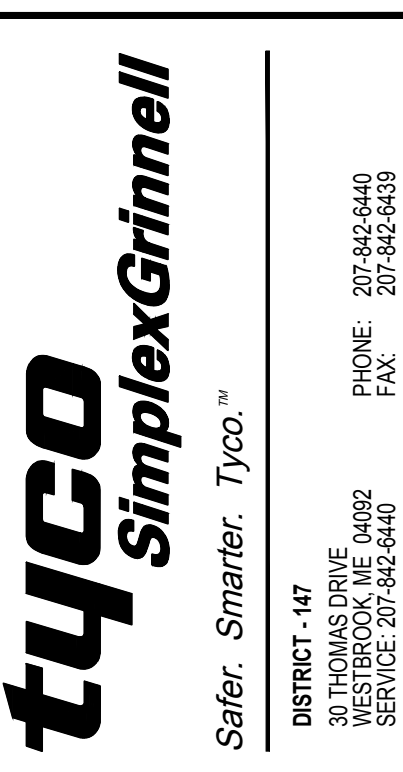

**UNUM WORKPLACE TRANSFORMATION - H02**  
 UNUM H02  
 2211 CONGRESS ST, MAIL STOP B146  
 PORTLAND, ME 04102-1941

DATE	BY	CHK	DESCRIPTION

DRAWN BY: PRANESH  
 CHECKED BY: AO  
 ISSUE DATE: 11/3/17  
 JOB #: 602887501  
 PROJECT #: 147  
 SIMPLEXGRINNELL © 2017  
 SYSTEM:  
 FIRE ALARM SYSTEM  
 SHEET:  
 FIRST FLOOR DEVICE  
 PLACEMENT PLAN—EAST  
 FA-103

DISTRICT: ME  
 30 THOMAS DRIVE  
 SUSTON, MA 01462  
 PHONE: 978-346-5400  
 FAX: 978-346-5409  
 www.tyco-fire.com