


NOTE: PAINT CONGRESS STREET FACE OF DUCTWORK ADJACENT TO THE EXTERIOR WALL FLAT BLACK TO REDUCE ITS VISIBILITY FROM CONGRESS STREET. SEE MECHANICAL DRAWINGS FOR LOCATIONS OF DUCTWORK.

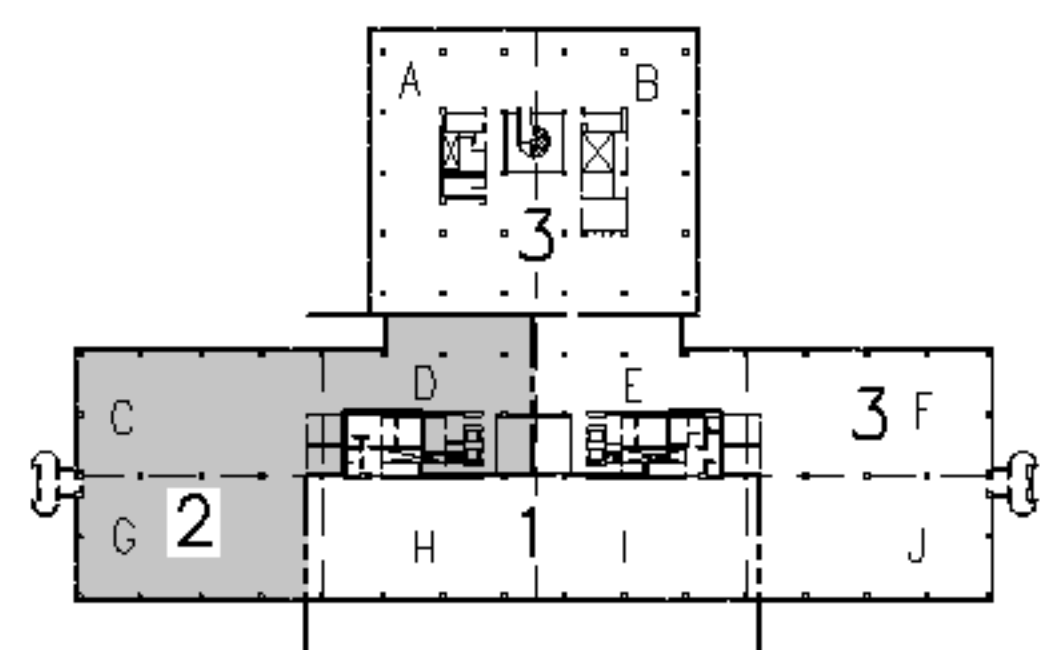


F18 KEY PLAN

NOT TO SCALE		
0	ISSUED FOR CONSTRUCTION	3-10-05
REV.	DESCRIPTION	DATE

ISSUED FOR CONSTRUCTION
3-10-05

CURRENT ISSUE STATUS:

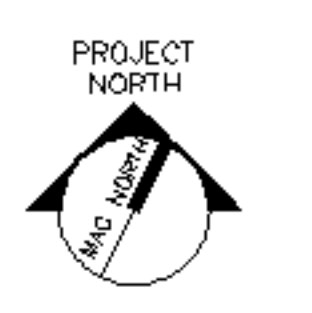

ARCHITECTURE ENGINEERING PLANNING
SMRT
144 Fore Street, P.O. Box 618
Portland, Maine 04104
Tel. (207) 772-3846
Fax. (207) 772-1070

UnumProvident HO-1
3rd FLOOR OFFICE RENOVATIONS
PORTLAND, ME.

PHASE II
REFLECTED CEILING PLAN

SHEET TITLE:	
SCALE: 1/8"=1'-0"	DATE:
PROJECT MANAGER: JLH	GRAPHIC SCALE: 0" 1"
JOB CAP/DRAWN: CEB	
A/E OF RECORD: JLH	SHEET No.
SMRT CAD FILE: AE102-05004	AE102
PROJECT No. 05004	