

GENERAL NOTES:

- DO NOT SCALE THE DRAWINGS.
- FIELD-VIEW ALL EXISTING CONDITIONS.
- COORDINATE WITH OWNER, REUSE OF ALL REMOVAL ITEMS.

KEY NOTES:

- REUSE EXIST. 2'x4' FLUORESCENT LIGHTING TRAYS AND FIXTURES AS NECESSARY. SALVAGED FROM DEMOLITION. PLACE WITHIN EXISTING CEILING GRID.
- INFILL/REPAIR MISSING OR DAMAGED ACT AS NECESSARY.

LEGEND:

- EXISTING LIGHT
- NEW LIGHT
- NEW HVAC DIFFUSER
- NEW HVAC DIFFUSER
- EXISTING HVAC DIFFUSER
- EXISTING HVAC DIFFUSER

ISSUED FOR CONSTRUCTION
11-12-04



PROJECT NORTH

ARCHITECTURE ENGINEERING PLANNING
SMART
144 East Street P.O. Box 618
Portland, ME 04101
Tel: (207) 772-3946
Fax: (207) 772-1079

UNUMPROVIDENT
H03 4TH FLOOR RENOVATION
PORTLAND, MAINE

FOURTH FLOOR
REFLECTED CEILING PLAN

SCALE: 1/8" = 1'-0" DATE: 11-12-04
PROJECT MANAGER: J-LH GRAPHIC SCALE: 0'
JOB CAP/DRAWING: RCL
SMART CAD FILE: A1102-04108
PROJECT No.: 04168

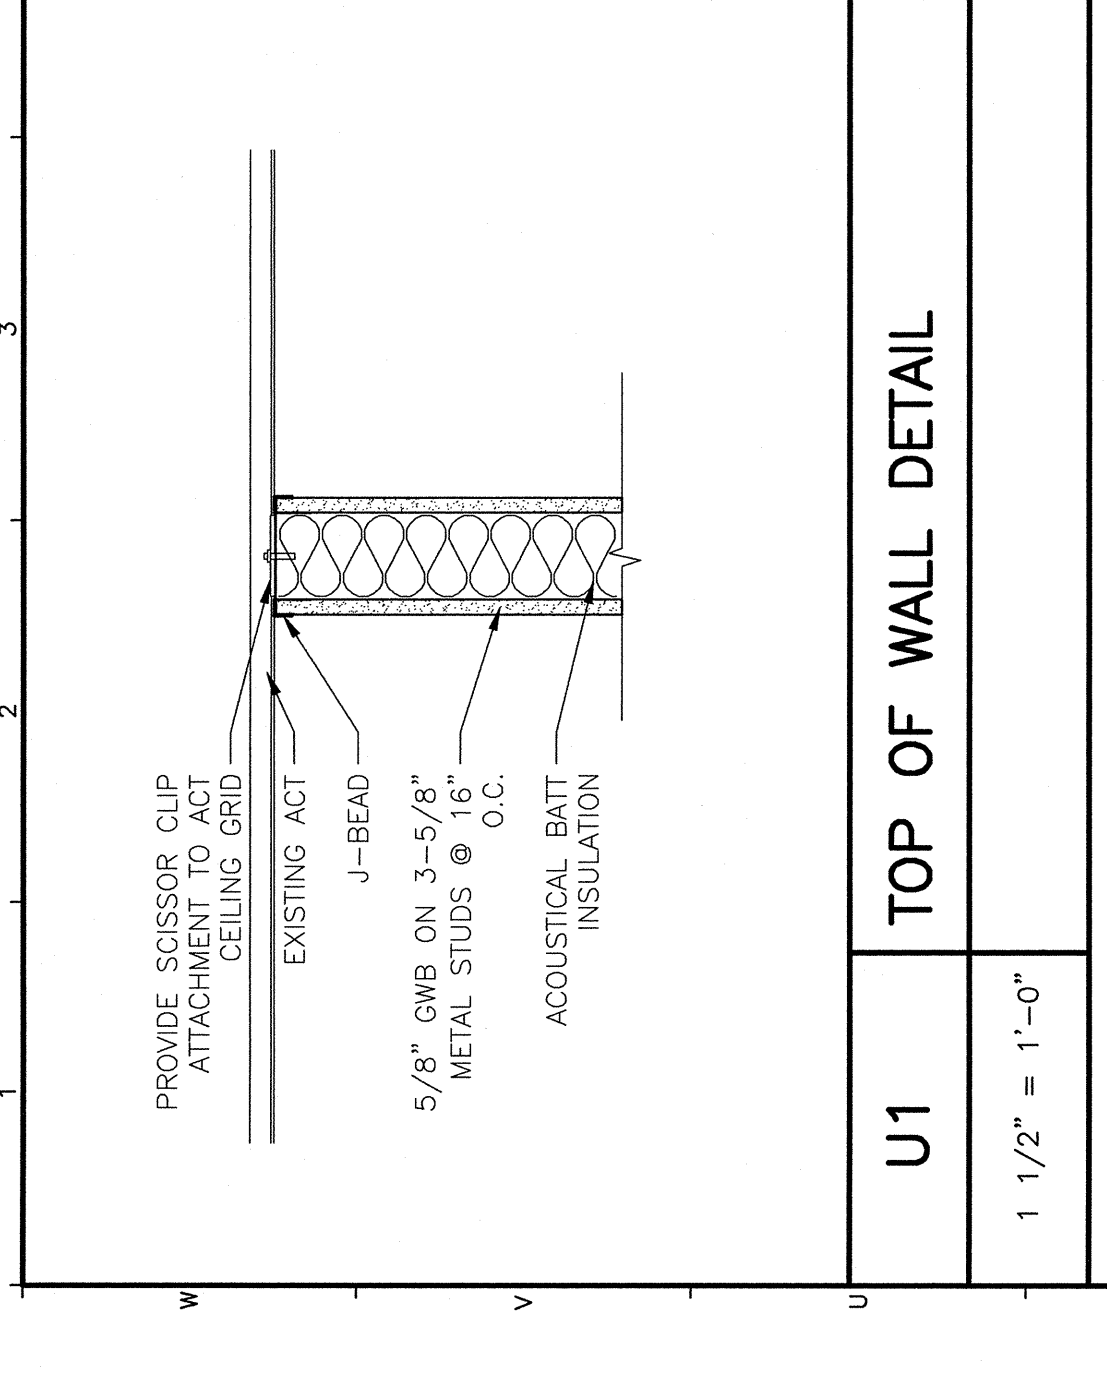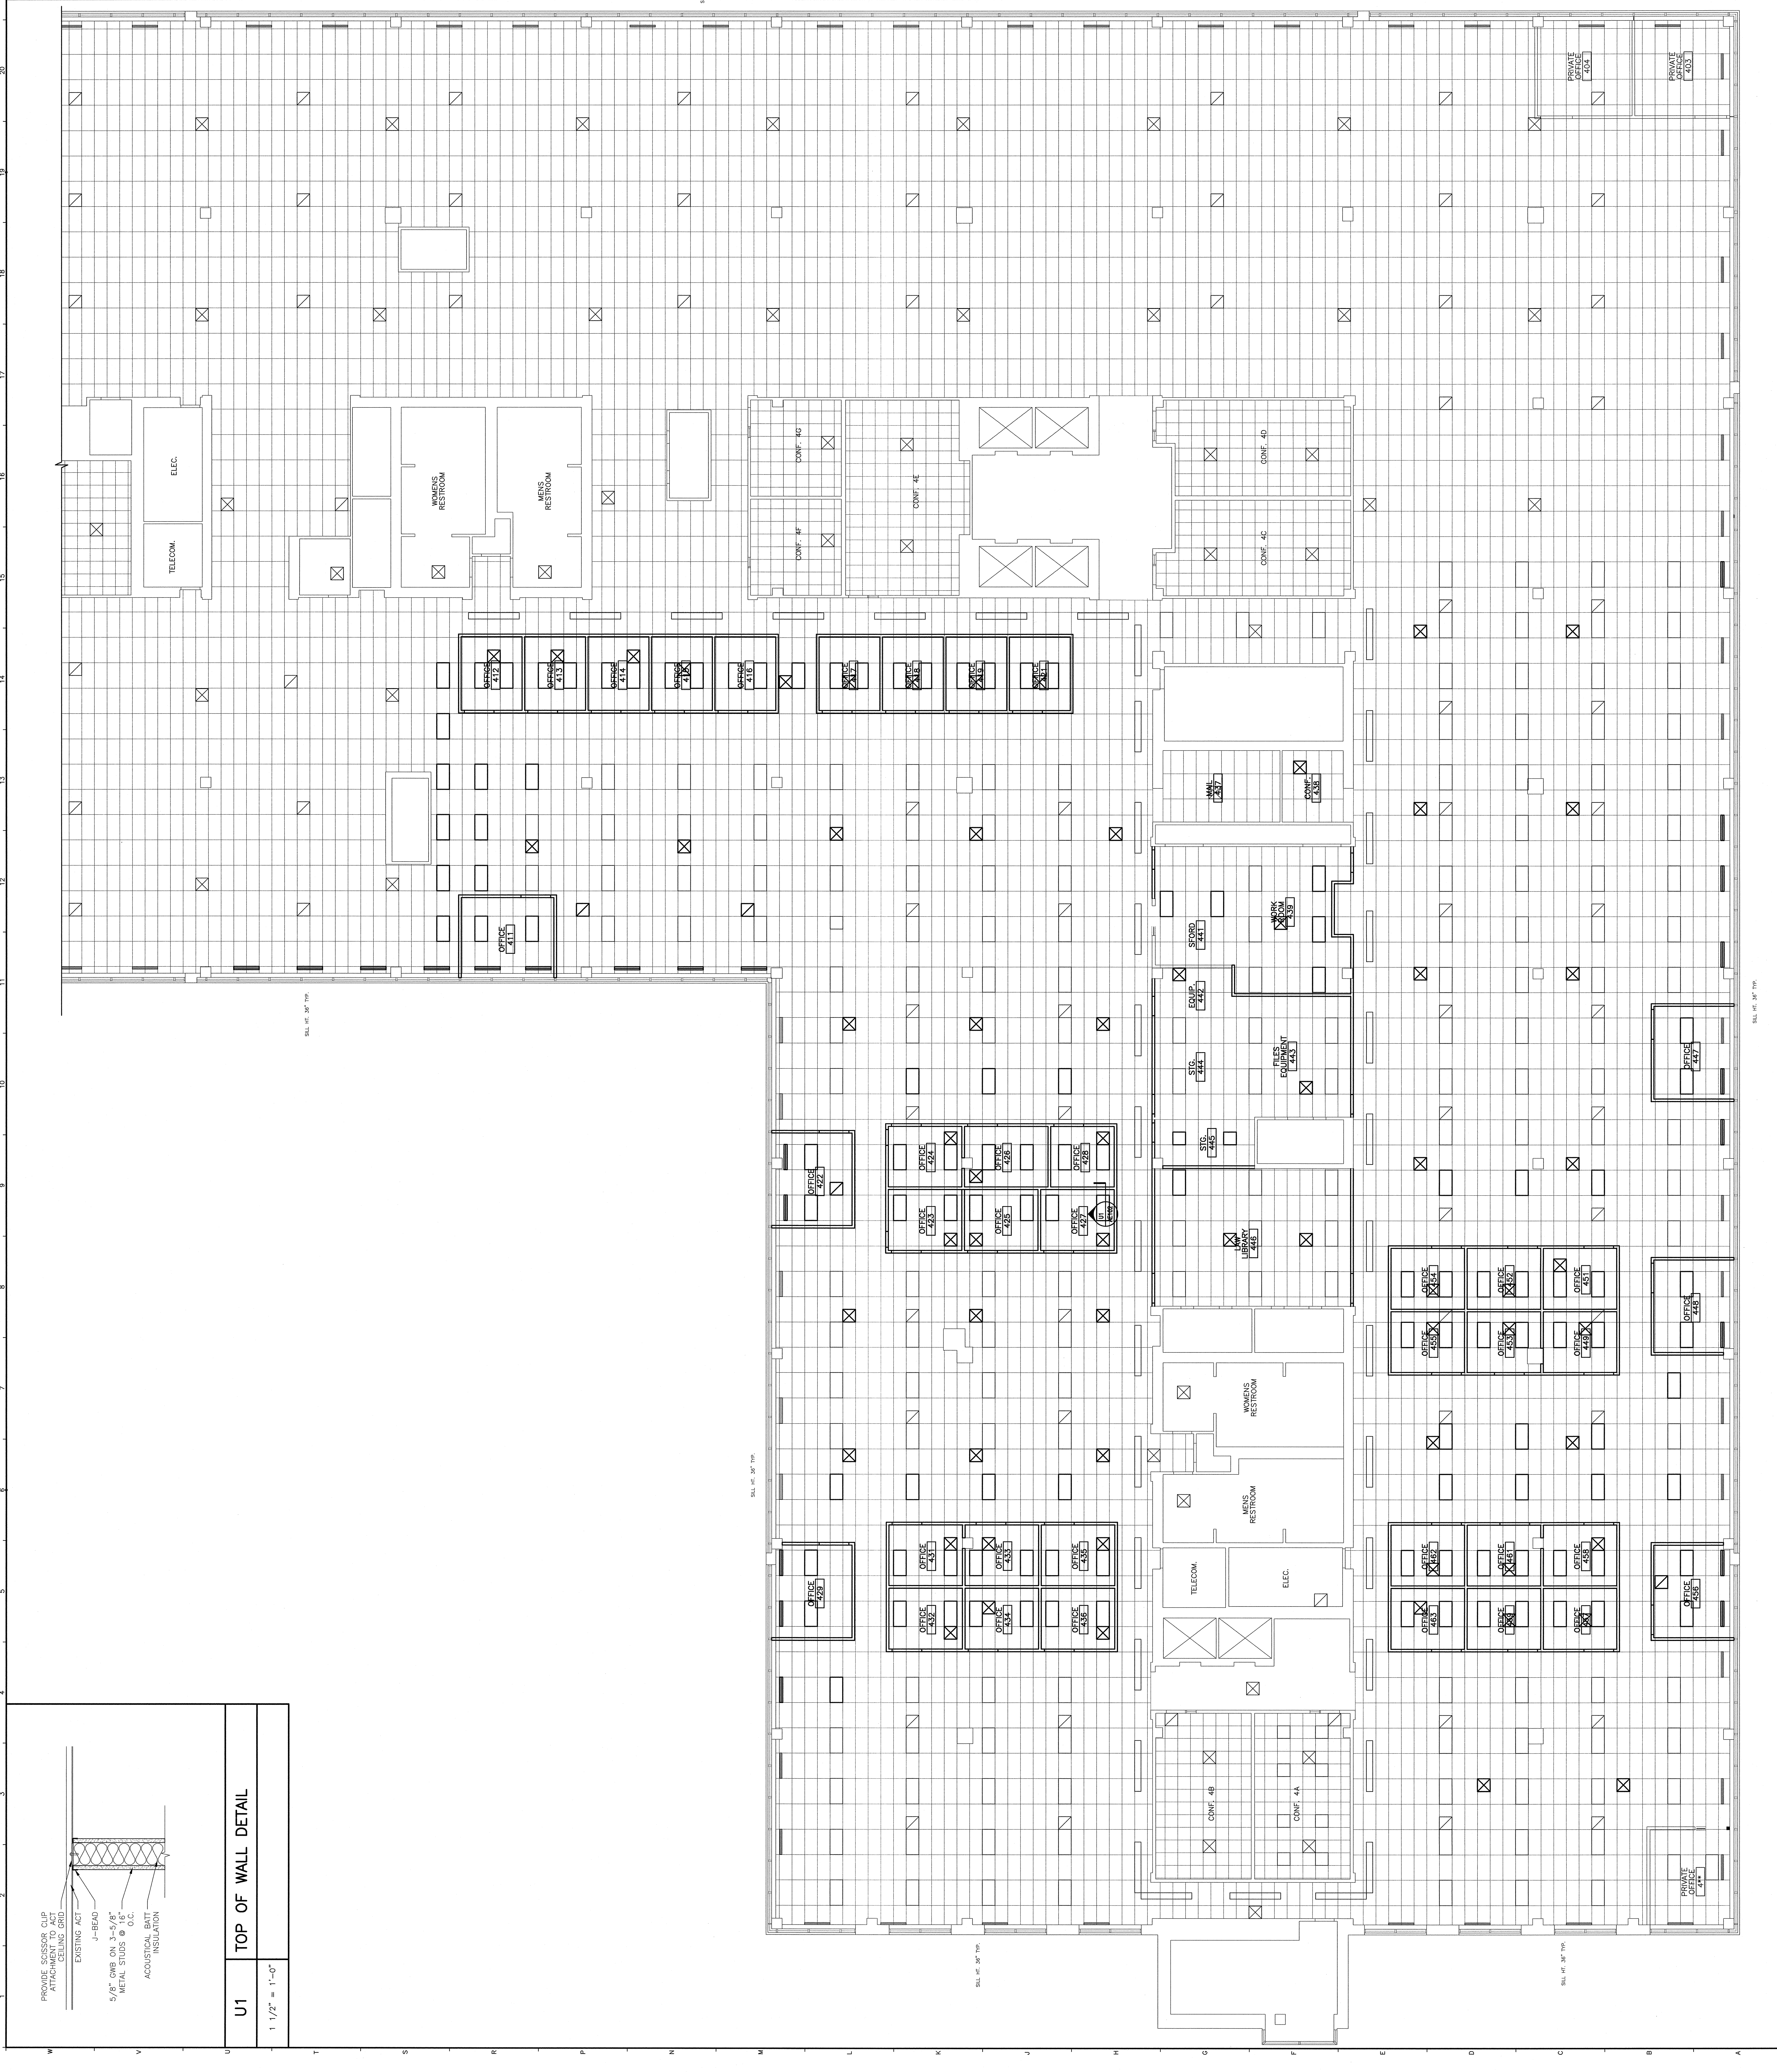

REL. HT. 36" TYP.

REL. HT. 36" TYP.

REL. HT. 36" TYP.