


217 A 007

1 SITE PLAN  
 1/4" = 1'-0"

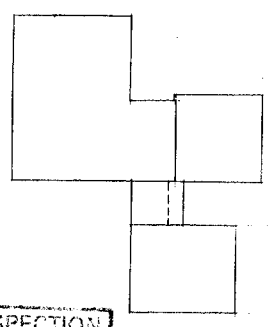

PROVIDE FILLER FOR NEW 1312x6  
 8" W/ 4 #4 BARS, SLOPE 40 ST/100'  
 MIN. 1" MIN. OVERLAP. PROVIDE  
 MIN. 1" MIN. OF FILLER FOR FILLER.  
 VERIFY LOCATION OF EXIST.  
 GAS LINE

ARCHITECT  
 MULLER ARCHITECTURE  
 37 SILVER STREET  
 PORTLAND, MAINE 04101  
 207.774.0111


DRAWING  
 SITE PLAN  
 FOUNDATION PLAN  
 FRAMING PLAN

DATE  
 6 JANUARY 04


REVISIONS

SHEET NO.  
 A3


FOUNDATION PLAN  
 1/4" = 1'-0"

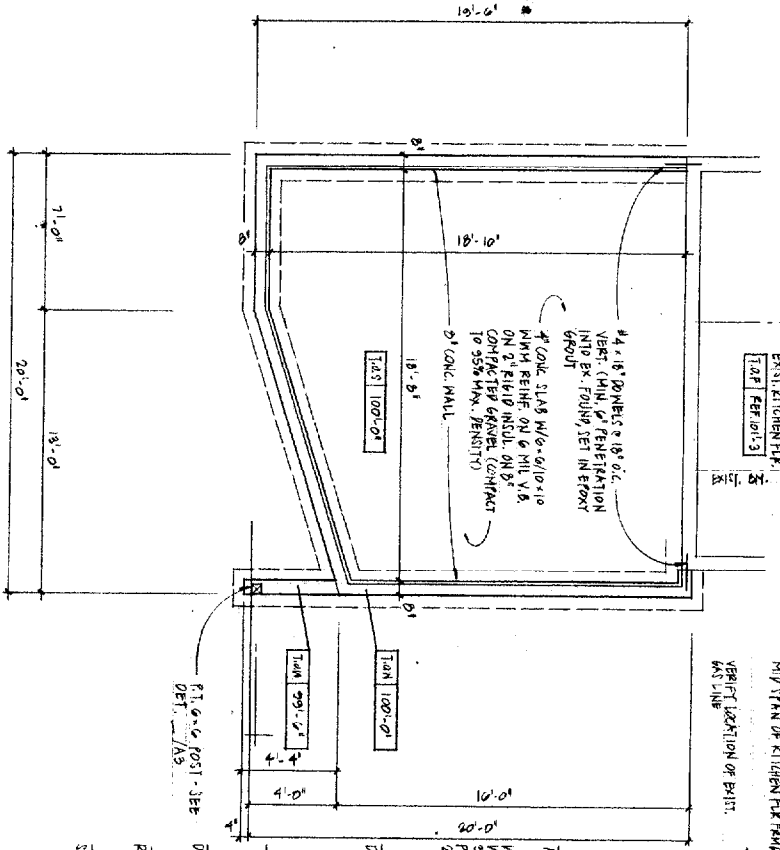


DET. OF FOUNDATION WALL  
 3/4" = 1'-0"

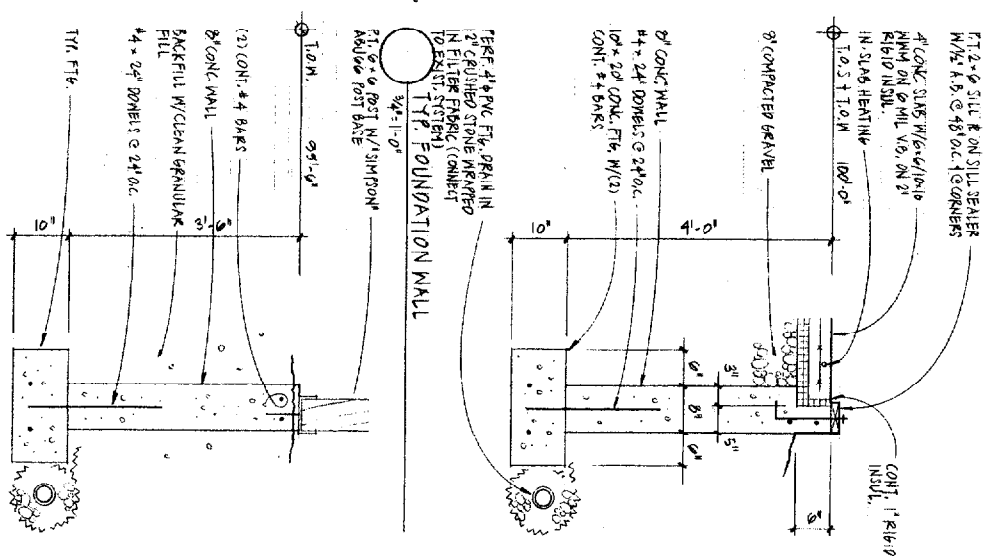

ROOF FRAMING PLAN  
 1/4" = 1'-0"

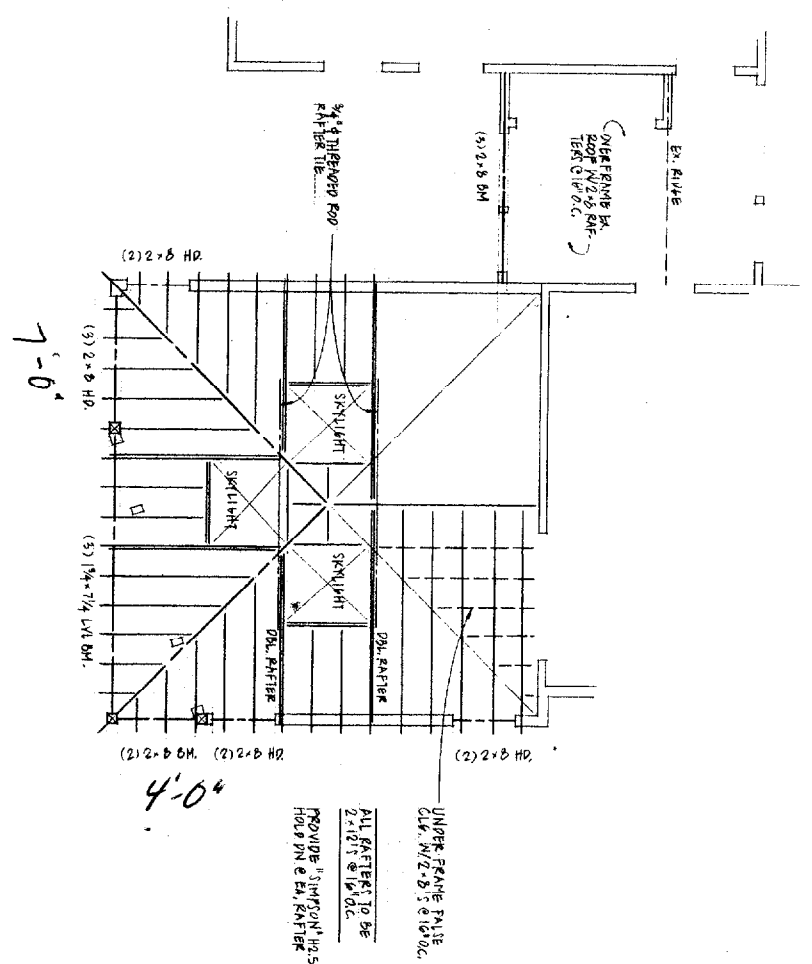

217 A007

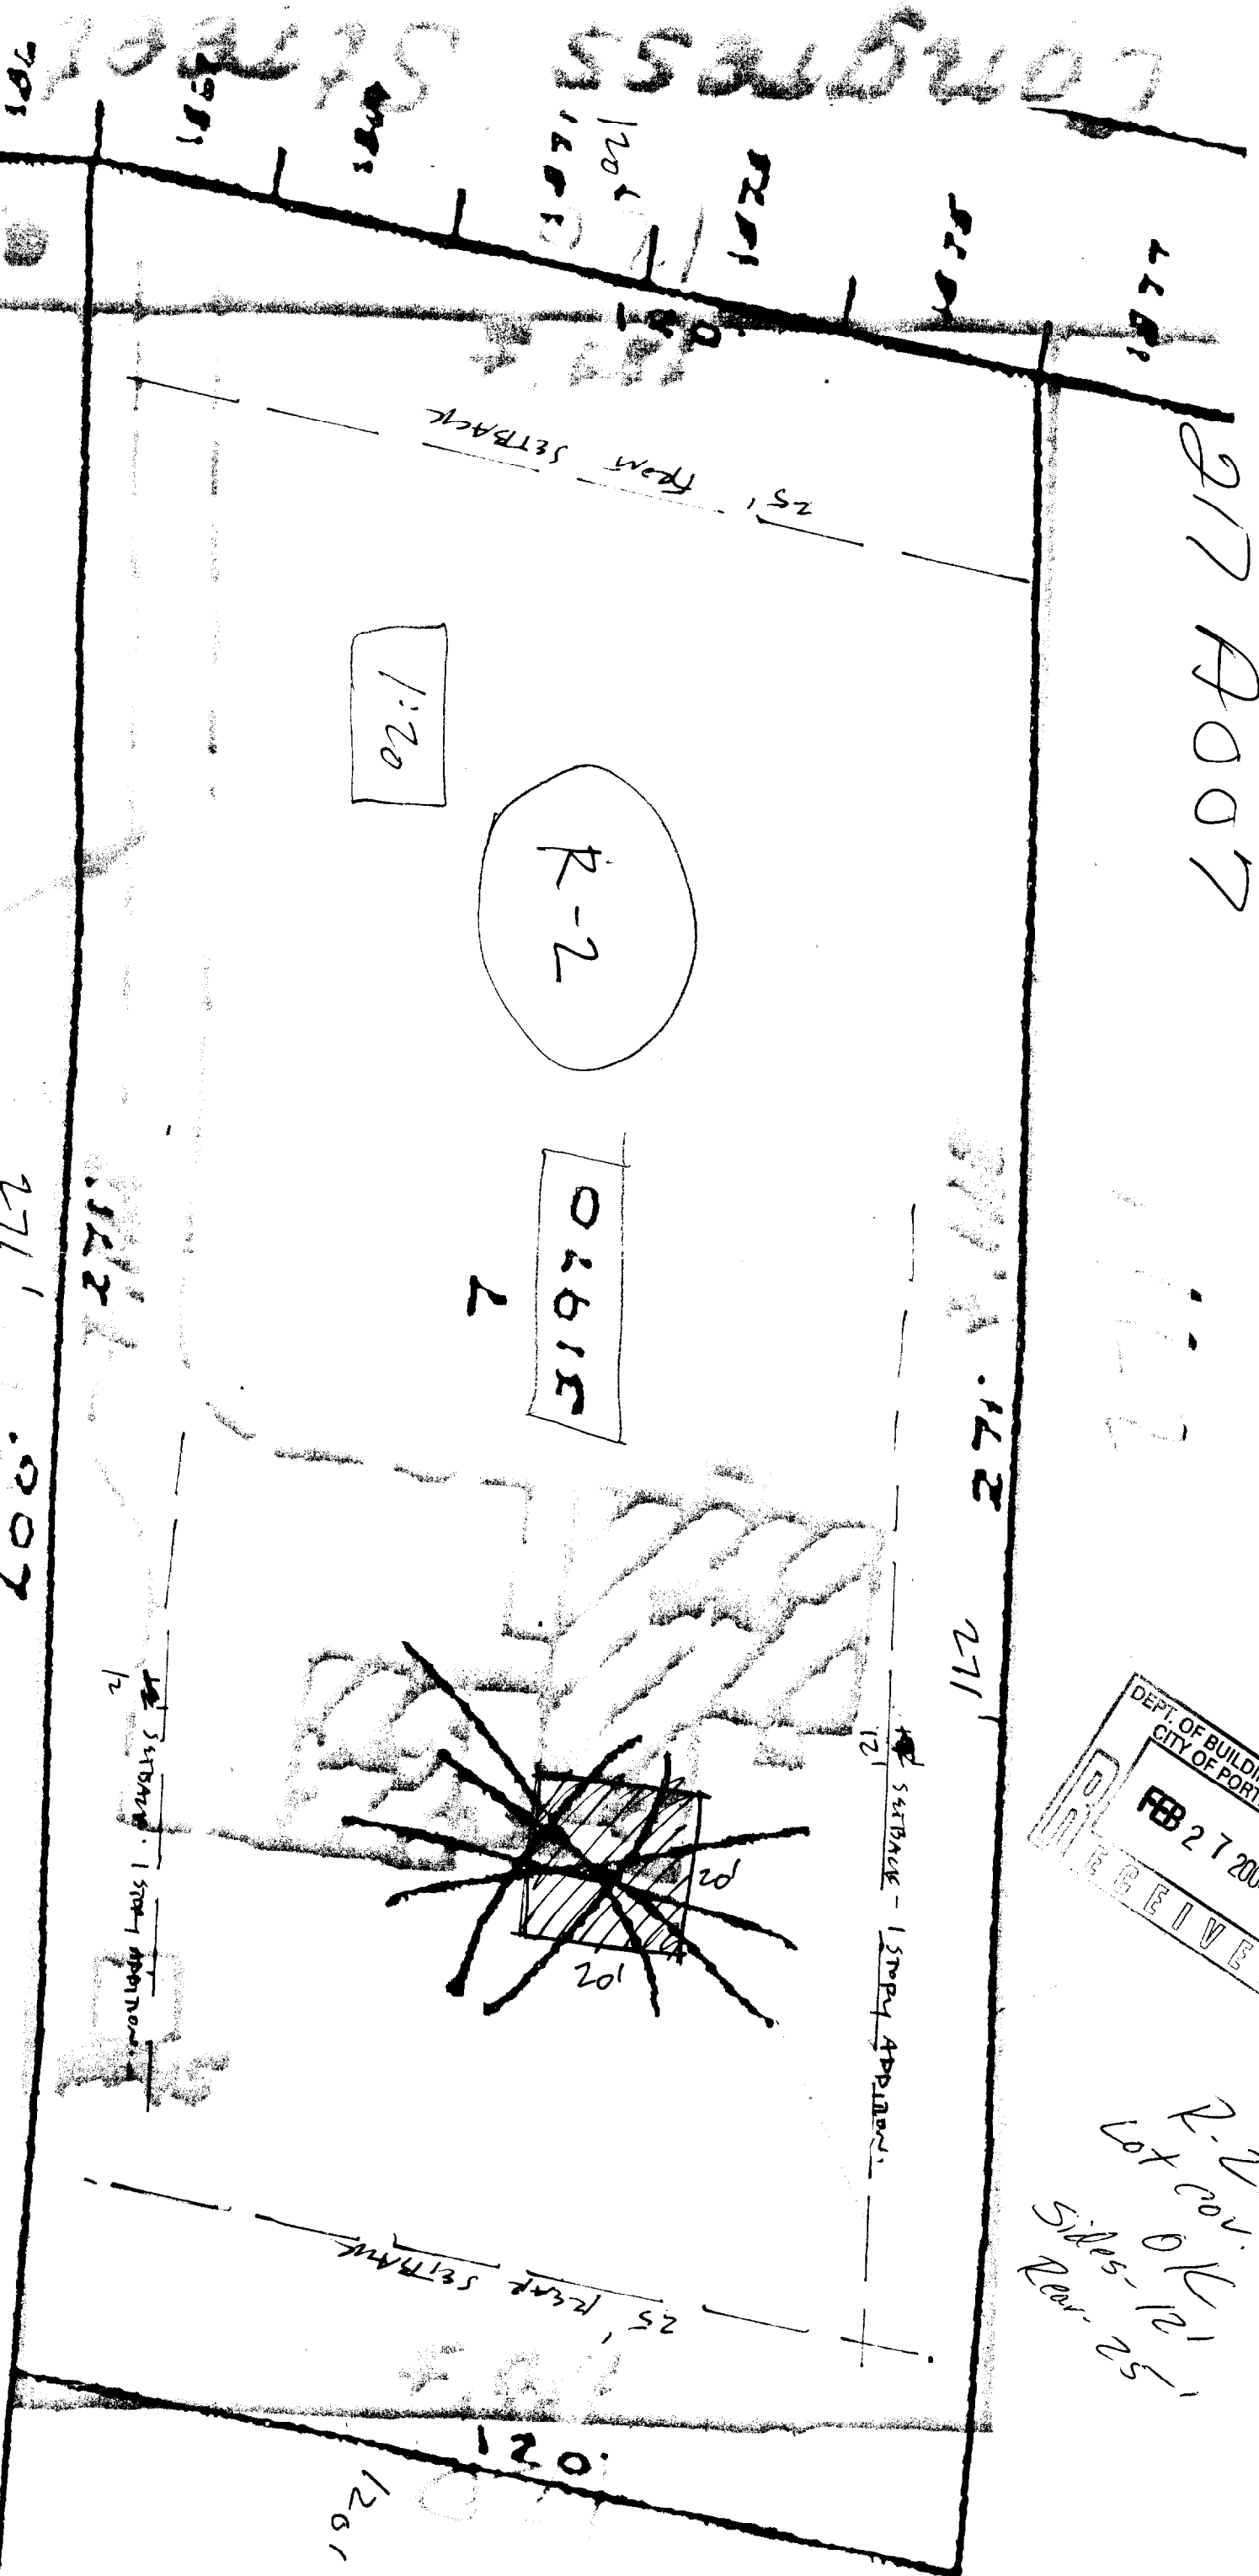

DEPT. OF BUILDING INSPECTION  
 CITY OF PORTLAND, ME  
**FEB 27 2004**  
 RECEIVED

R-2  
 Lot cov. 10%  
 Sides - 12'  
 Rear - 25'

NOTES

NO.	SIZE	MATERIAL	HOWE	FEEDBACK
1	2'-9" x 6'-8" R.O.	WOOD 1	LOCK	UNDERSTANT DOOR SERIES
2	(2) 1'-6" x 6'-8" 1/2"	WOOD	FIXED	UNDERSTANT
3	(2) 1'-6" x 6'-8" 1/2"	WOOD	FIXED	UNDERSTANT
4	2'-7" x 6'-8" R.O.	WOOD 1	LOOK	UNDERSTANT DOOR SERIES
5	EXISTING	WOOD 1	LOOK	UNDERSTANT DOOR SERIES
6	6'-0" x R.O.	WOOD 1	LOCK	UNDERSTANT DOOR SERIES
7	8'-1" x R.O.	WOOD 1	N/A	UNDERSTANT DOOR SERIES
8	5'-1" x R.O.	WOOD 1	N/A	UNDERSTANT DOOR SERIES
9				


DOOR NOTES

1. PROVIDE TRIMWOOD @ UNDERSTANT DOOR No. 2, 7 & 8 TO MATCH TRIMWOOD @ PH'S.


NO.	MANUF. MODEL NO.	R.O.	REMARKS
A	UNDERSTANT 2042	2'-10 1/2" x 6'-8 1/2"	FAMILY HALL
B	UNDERSTANT 2-0421	5'-7 3/4" x 6'-8 1/2"	FAMILY HALL
C	UNDERSTANT 2-0421	4'-11 3/4" x 5'-5 1/4"	FAMILY HALL
D	UNDERSTANT 2-0421	3'-7 3/4" x 5'-5 1/4"	FAMILY HALL
E	UNDERSTANT 2-0421	2'-0 1/2" x 3'-0 1/2"	400 SERIES
F	UNDERSTANT 2-0421	3'-0 3/4" x 3'-10 3/8"	

WINDOW NOTES


1. UNDERSTANT WINDOWS TO BE 200 SERIES (L.O.N.) W/O EXT. CASINGS W/HIGH PERFORMANCE GLAZING. INT. FINISH, LOCK & KEYS, AND FULL TRIM SCREENS.
2. WEAVER WINDOWS TO HAVE LIGHT BOX SHIP W/OUT FOR COP.

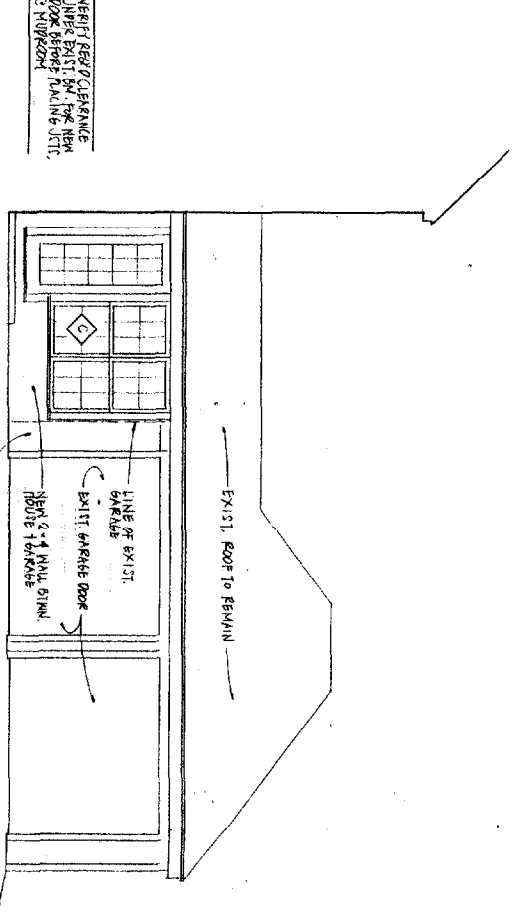

2 PARTIAL FRONT ELEVATION

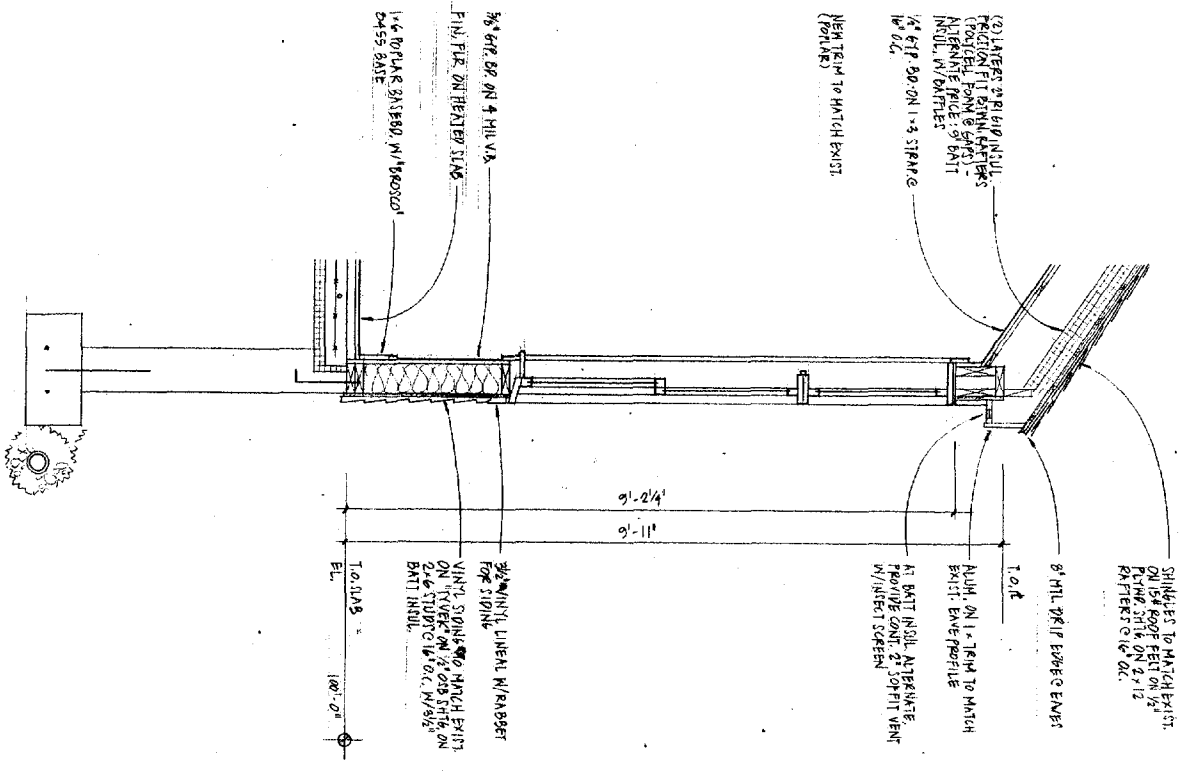

3 TYP. WALL SECTION

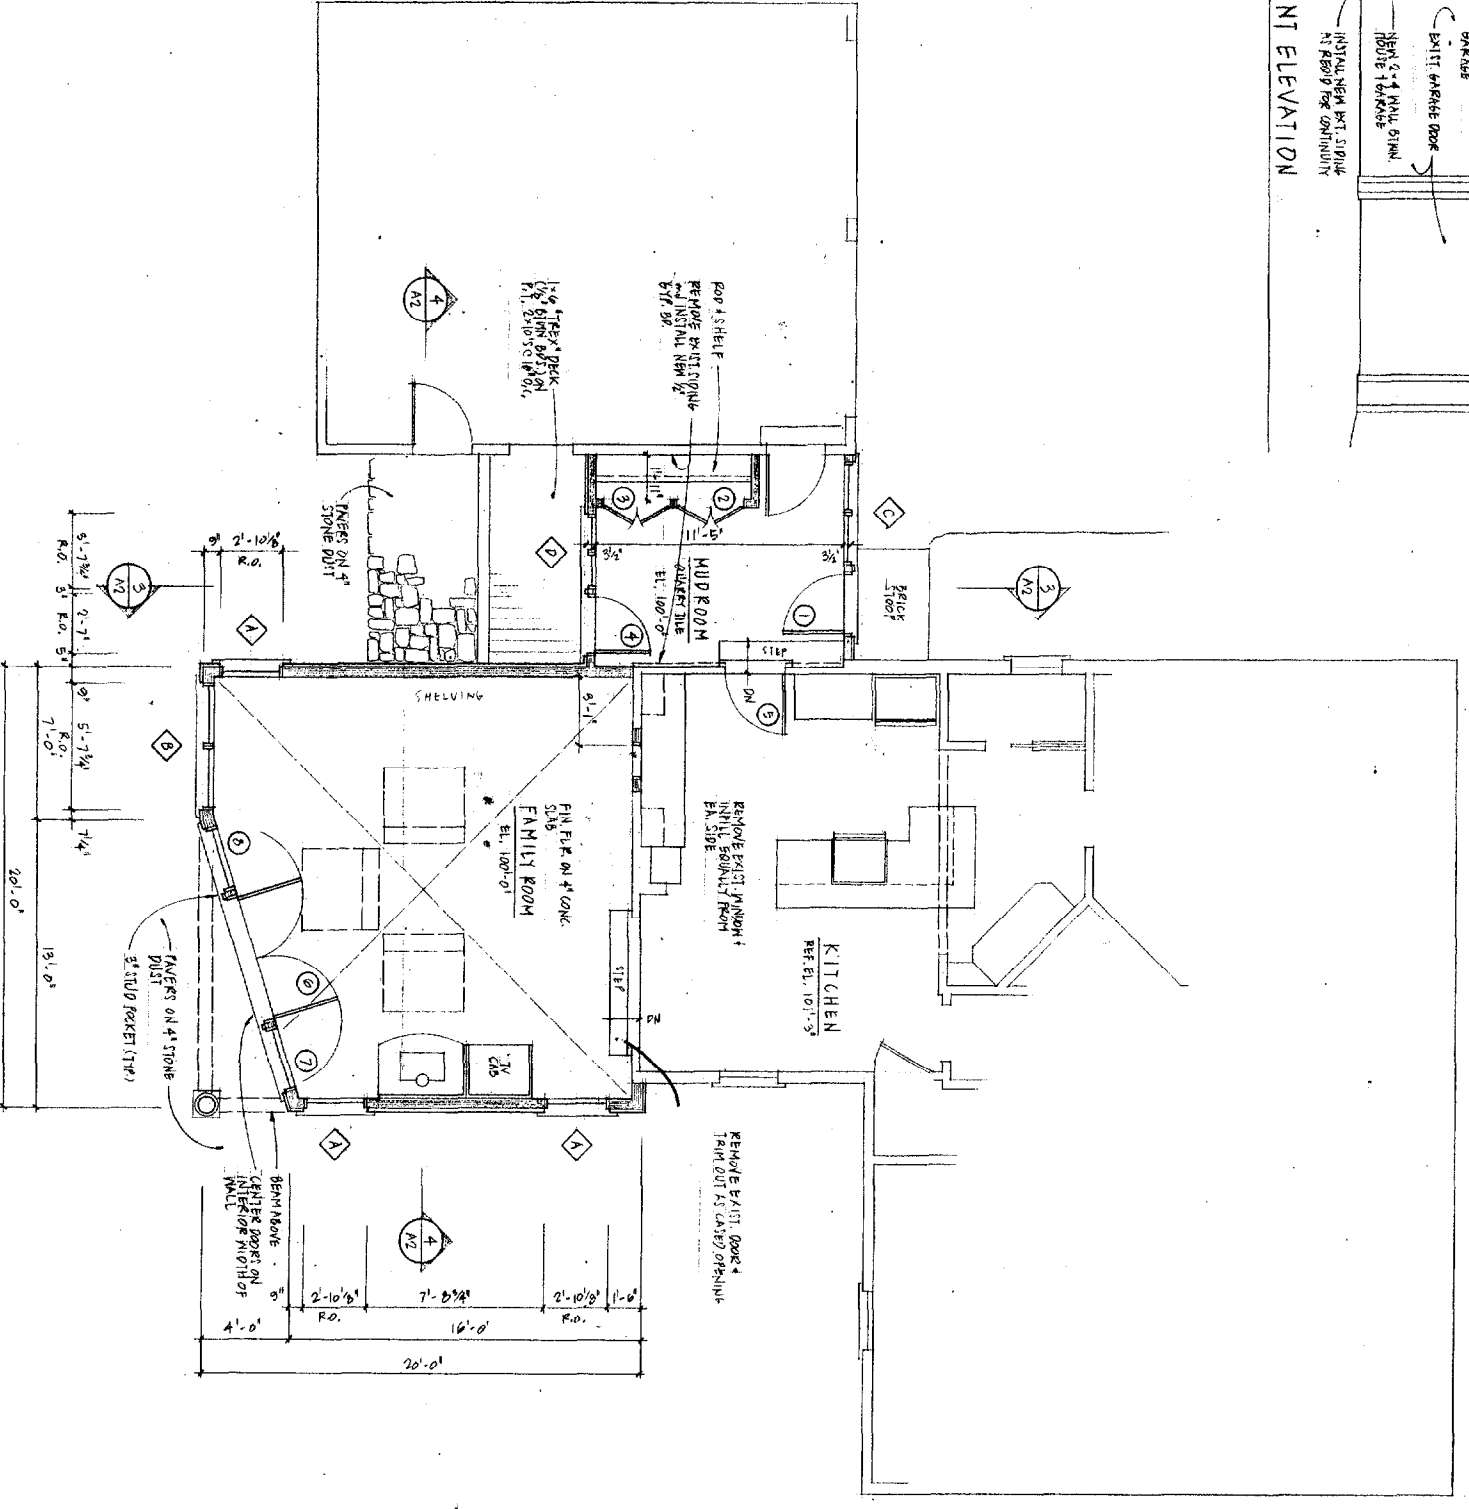

1 FIRST FLOOR PLAN

ARCHITECT  
MILL WHEELMAN &  
37 SILVER STREET  
PORTLAND MAINE 04101  
202374.011

FLOOR PLAN


DATE: G. JANNING/04

REVISIONS  
SHEET NO.


217 A 007

Project  
ADDITION TO THE  
McCLAREN HOUSE


NOTES

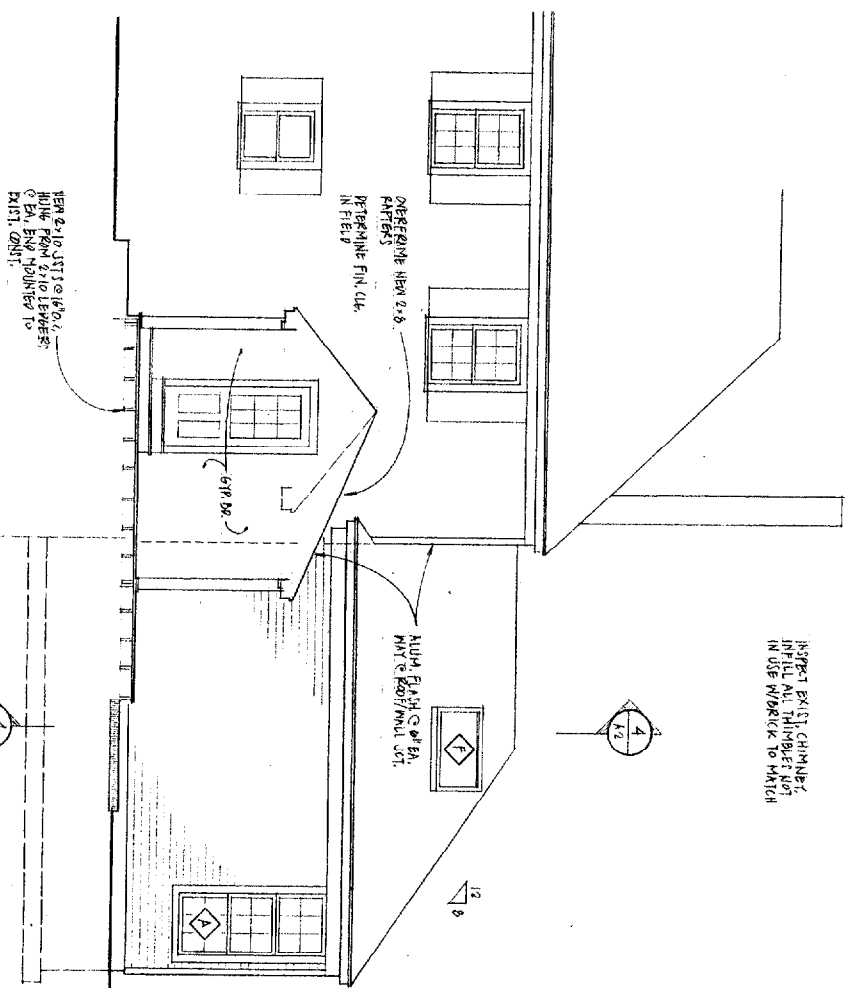


3 ENTRY ELEVATION  
1/4" = 1'-0"

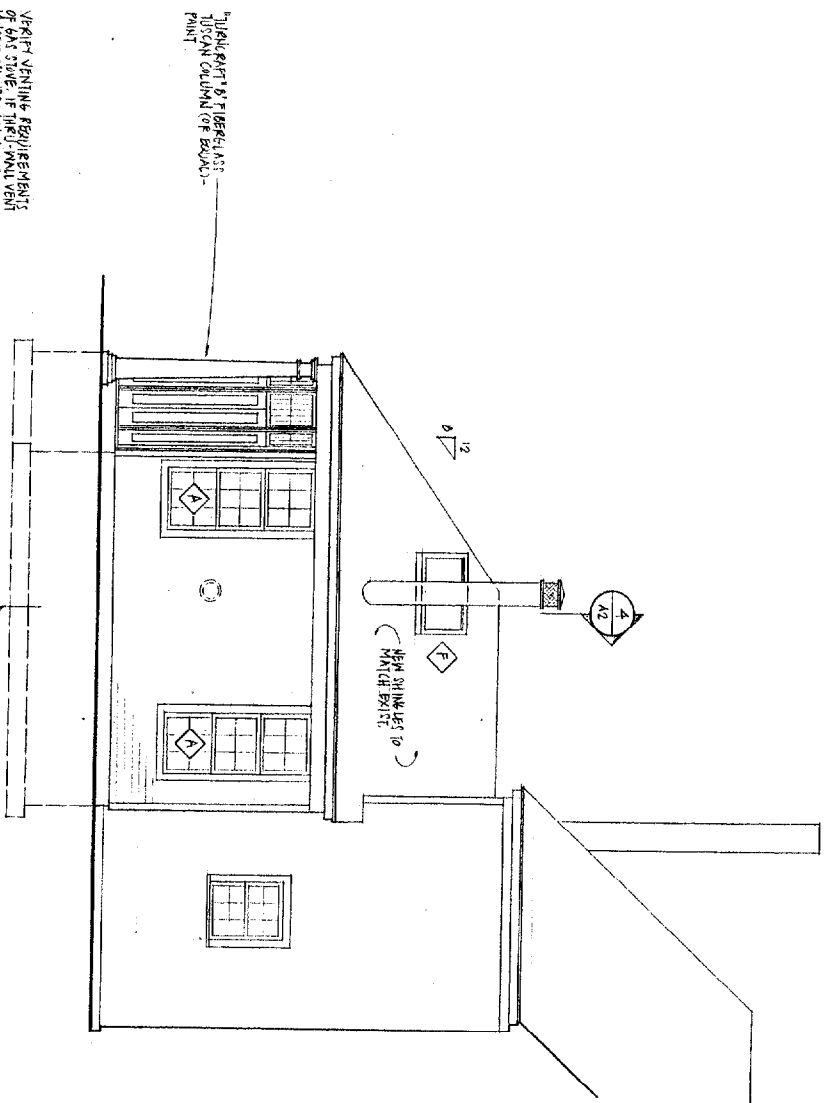

1 SIDE ELEVATION  
1/4" = 1'-0"

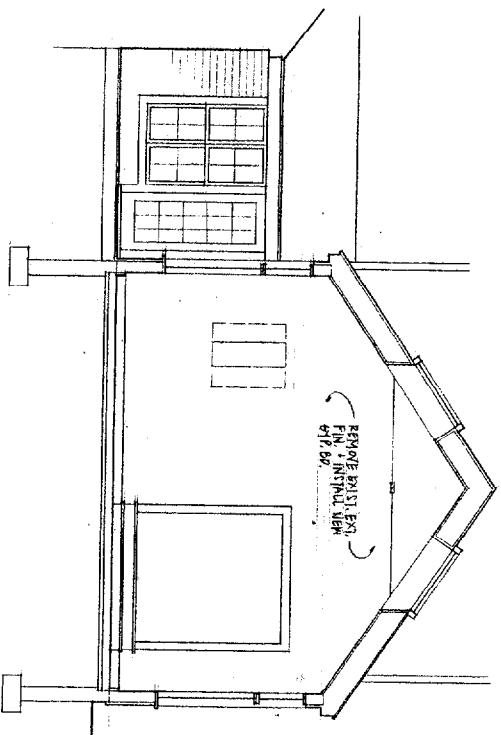

4 BUILDING SECTION  
1/4" = 1'-0"

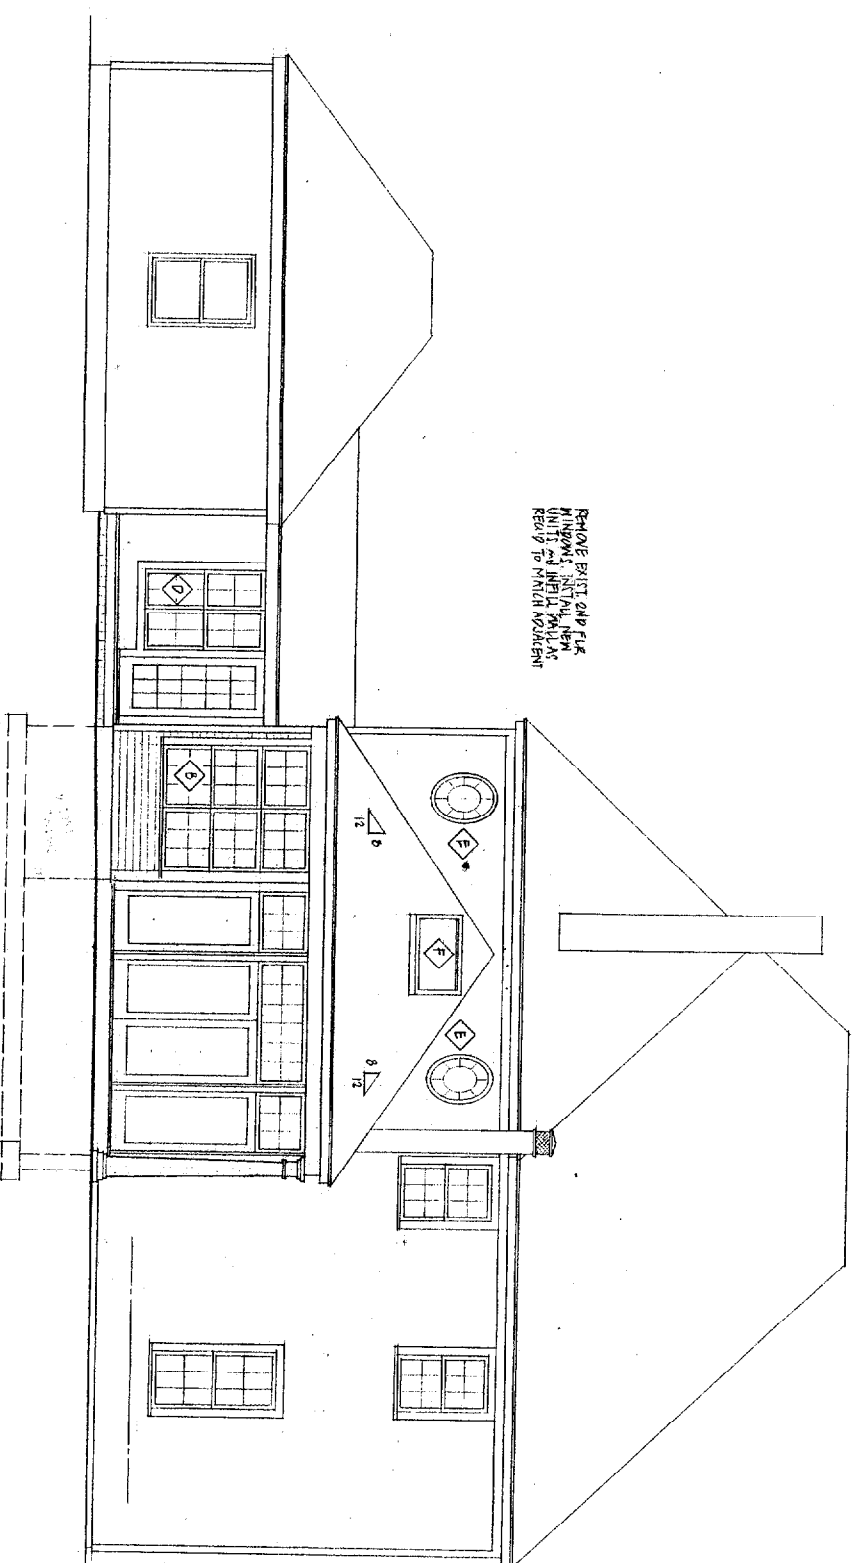

2 REAR ELEVATION  
1/4" = 1'-0"

ARCHITECT  
MILL NIKKENBURG  
MILLER ARCHITECTS  
FOURTH STREET  
20217A011

DRAWING  
ELEVATIONS

DATE  
JANUARY 04

REVISIONS

SHEETING

A2