
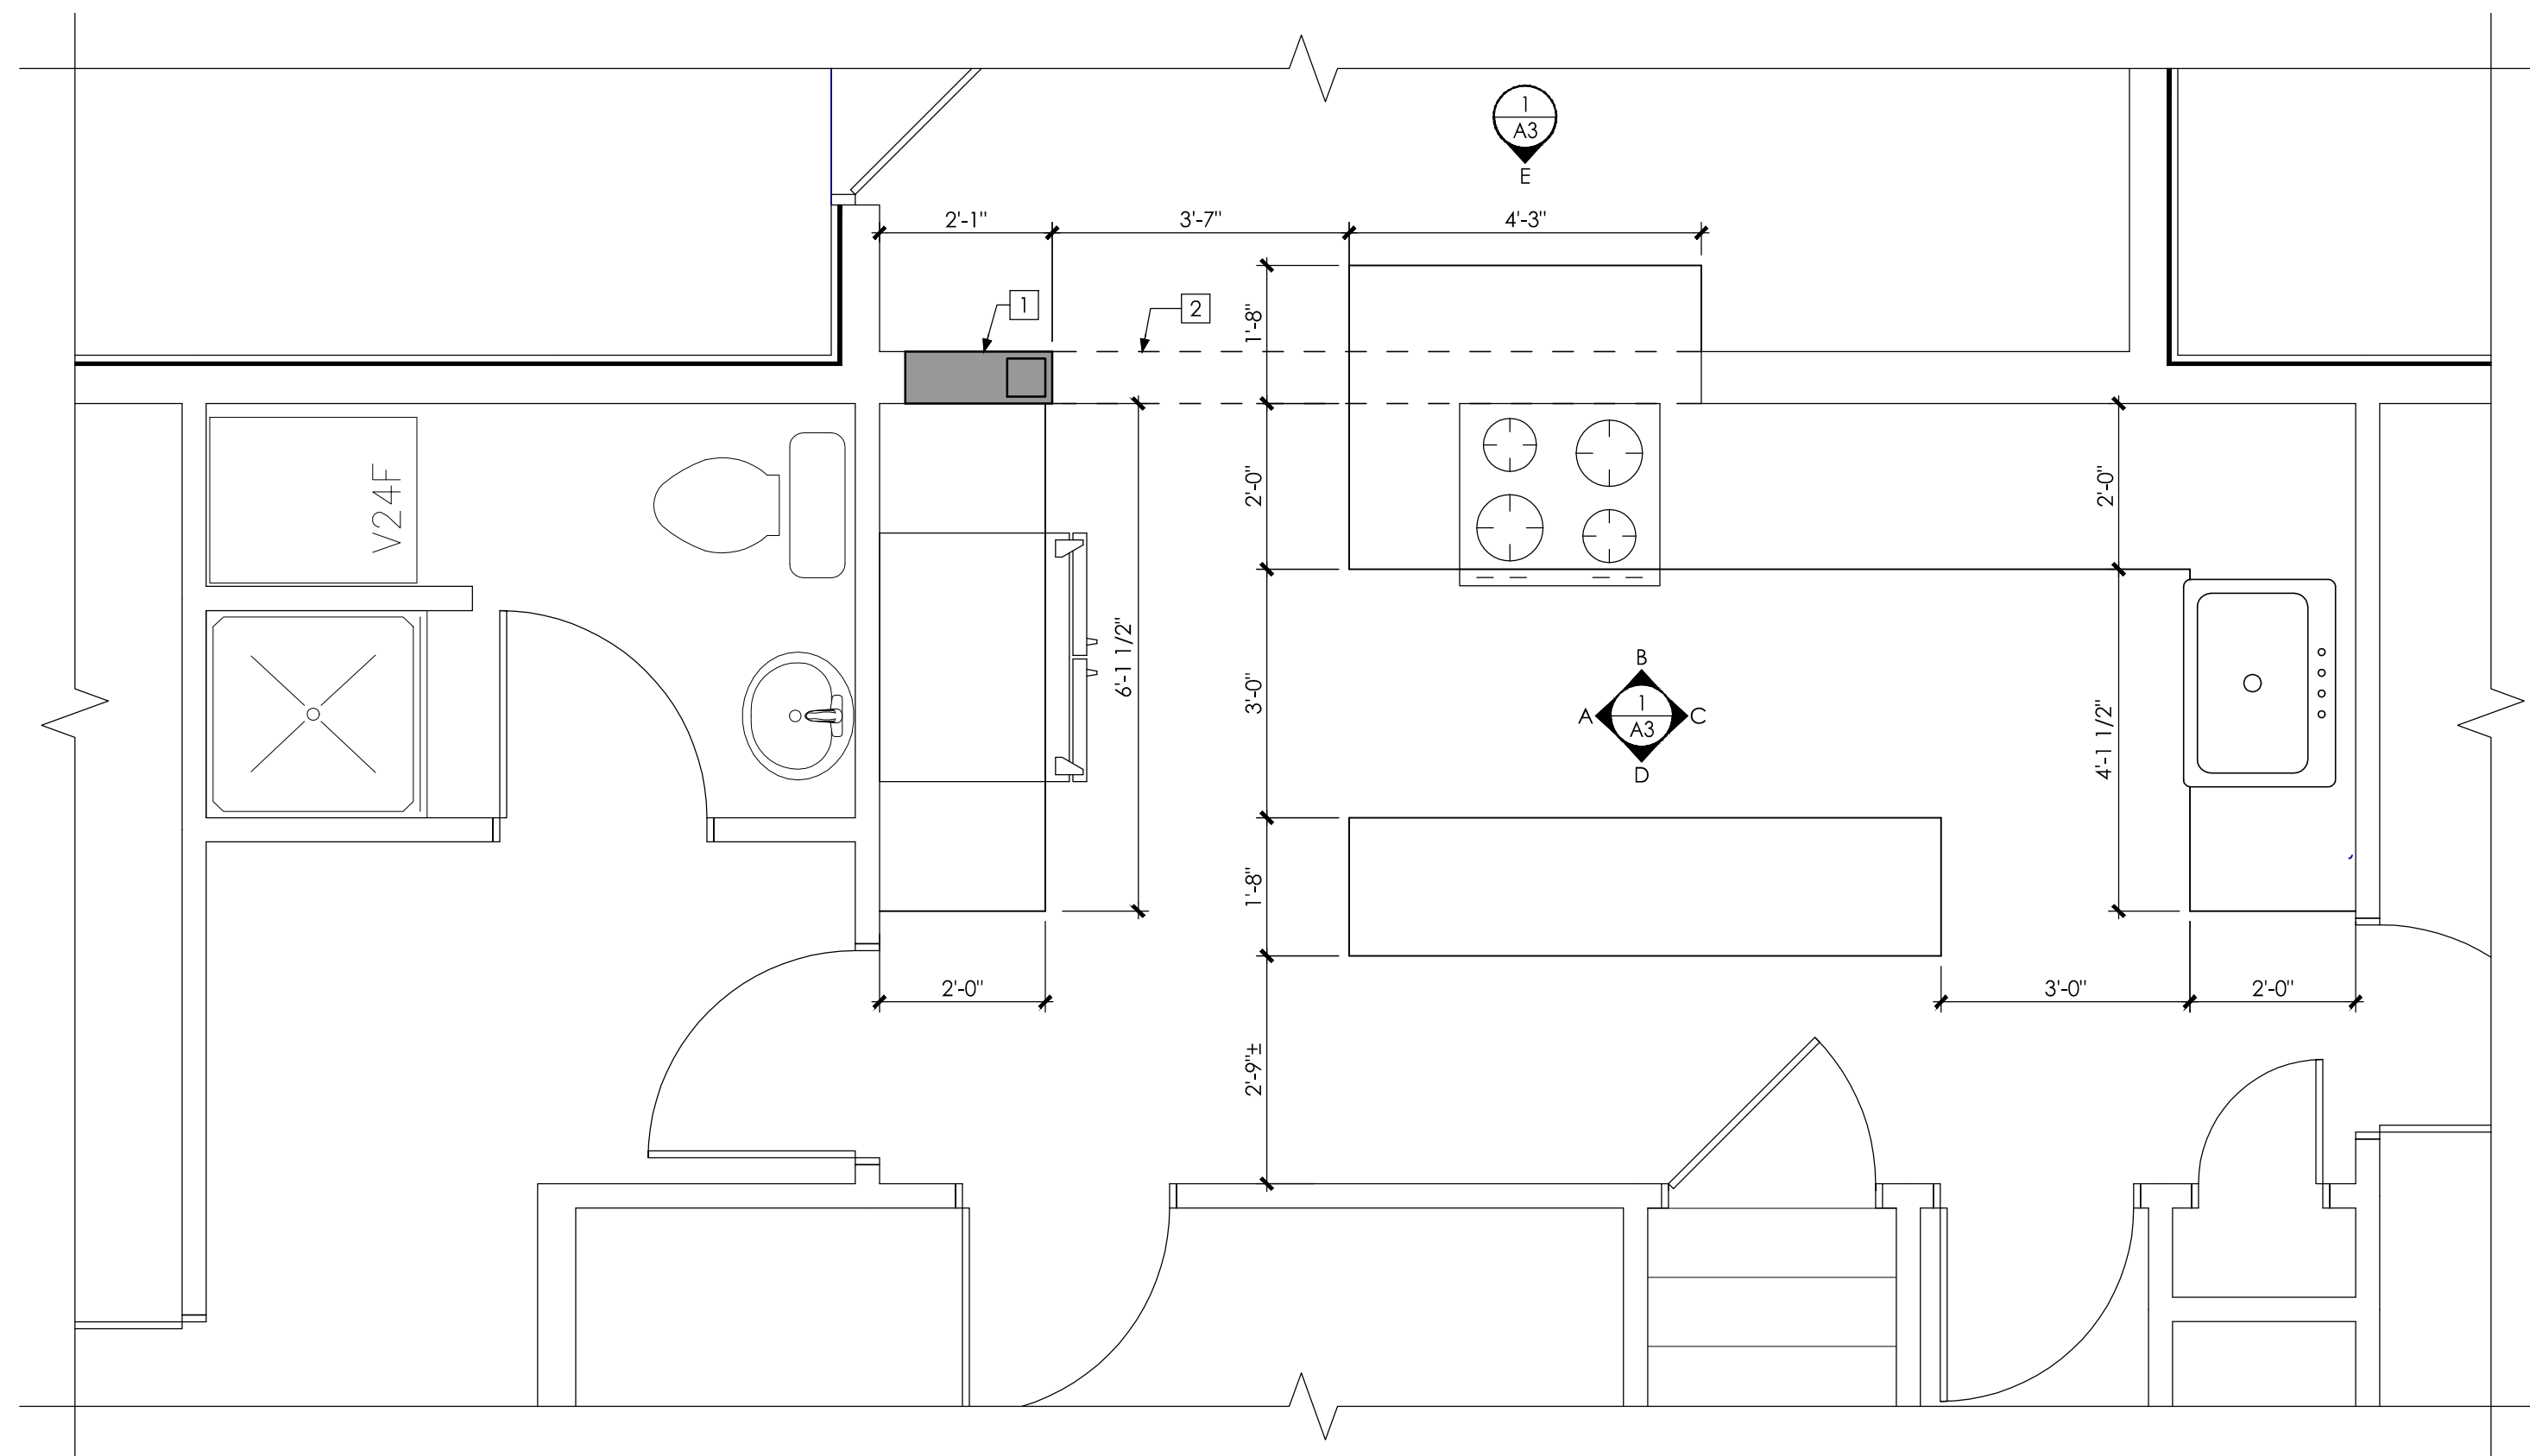


DEMO KEYNOTES

- 1 REMOVE EXISTING CASEWORK UPPERS & LOWERS - TYP.
- 2 REMOVE EXISTING WALL
- 3 REMOVE EXISTING APPLIANCES
- 4 REMOVE EXISTING PLUMBING FIXTURE

1
A2 **KITCHEN DEMO PLAN**
SCALE: 1/2" = 1'-0"

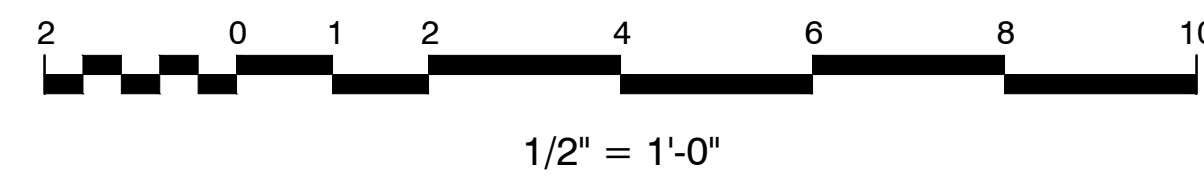


GENERAL NOTES

- 1. SEE STRUCTURAL INFORMATION FOR COLUMN, BEAM, AND FRAMING SIZES AND CONNECTIONS.

PLAN KEYNOTES

- 1 NEW WALL & COLUMN - SEE STRUCTURAL FOR FURTHER INFORMATION
- 2 LINE OF NEW BEAM ABOVE

2
A2 **FIRST FLOOR RENOVATION PLAN**
SCALE: 1/2" = 1'-0"

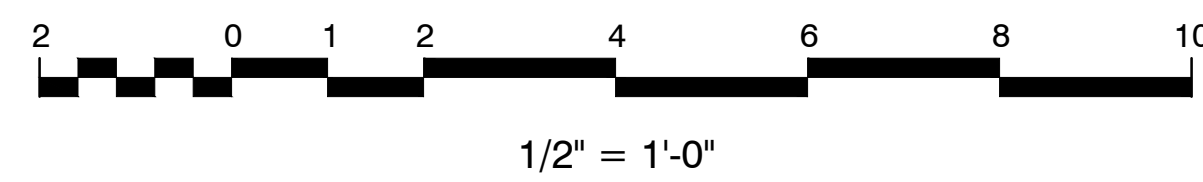

48 PENRITH RD.

Kitchen & Bath Renovation

PENRITH
KITCHEN & BATH
RENOVATION

48 PENRITH RD.
PORTLAND, ME 04102

1414
DRAWN/ CHECKED: SK/BC

ISSUED:

KITCHEN DEMO &
PROPOSED PLANS

A2