


MASTER SYMBOLS LEGEND

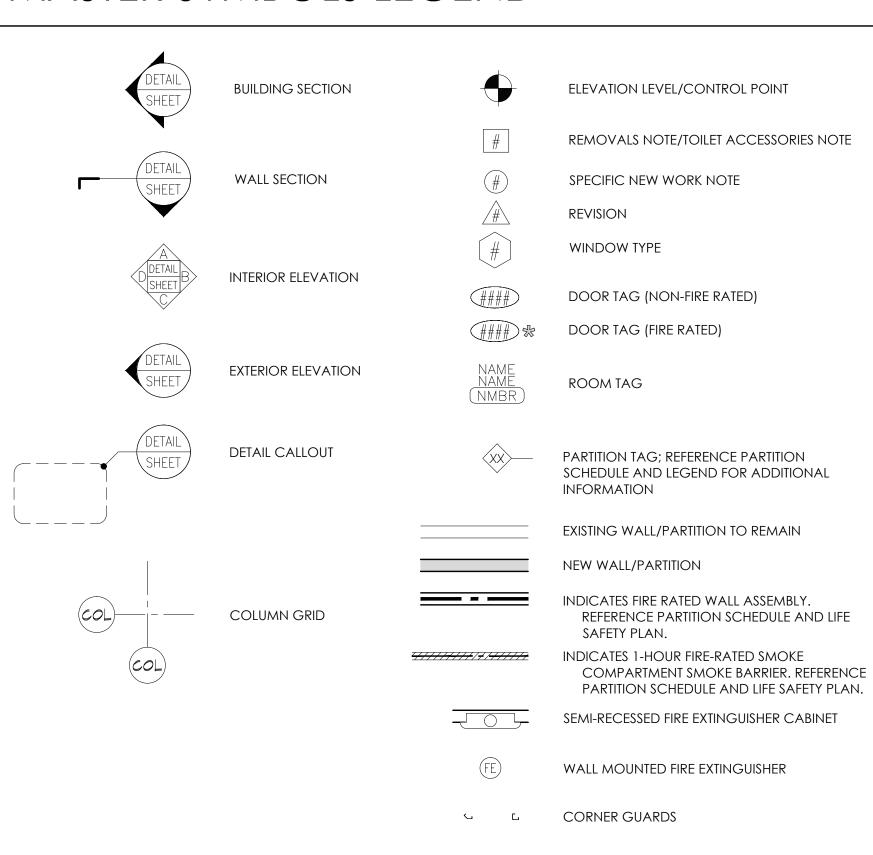

SPECIFIC NEW WORK NOTES:

- O1) PROVIDE 4' CORNER GUARDS AT EXTERNAL WALL PARTITION CORNERS. SET BOTTOM AT TOP OF WALL
- DASHED LINE INDICATES IPC WALL PANEL COVER FROM FINISHED FLOOR TO 48" A.F.F. REFERENCE A2.3 FOR BASE OF WALL INFORMATION.
- DASHED LINE INDICATES IPC WALL PANEL COVER PANEL FROM TOP OF WALL BASE TO 96" A.F.F. REFERENCE A2.3 FOR BASE OF WALL INFORMATION.
- PROVIDE 3' CORNER GUARDS AT ALL EXTERNAL WALL PARTITION CORNERS, TYPICAL THROUGHOUT THE ENTIRE FACILITY WHETHER TAGGED OR NOT. CORNER GUARD HEIGHT VARIES. REFERENCE DETAILS CWS-1/A6.5 & AG-4/A6.5 FOR FURTHER INFORMATION.
- ©5 SEMI-RECESSED FIRE EXTINGUISHER CABINET AND FIRE EXTINGUISHER AS SPECIFIED.
- (06) PATCH, TAPE AND MUD EXTERIOR WALL AS REQUIRED DUE TO CEILING HEIGHT CHANGE

GENERAL NEW WORK NOTES:

- 1. INFILL, PATCH AND REPAIR EXISTING GWB WALL ASSEMBLY AS REQ'D. ALIGN GWB FINISH WITH EXISTING FINISHES, TYP.
- 2. INFILL, PATCH AND REPAIR GWB WALL FINISH AS REQ'D. @ JAMB EXTEND WALL BASE WITHIN OPENING, PROVIDE ADDITIONAL WALL FRAMING MEMBERS TO SUPPORT NEW GWB FINISH AS REQ'D.
- 3. CONTRACTOR TO PROVIDE NEW PAINT APPLICATIONS THROUGHOUT LIMITS OF WORK. REFERENCE ROOM FINISH SCHEDULE FOR FURTHER INFORMATION.
- 4. CONTRACTOR SHALL PROVIDE SOLID WOOD BLOCKING FOR ALL CABINETRY AND WALL MOUNTED EQUIPMENT AS REQUIRED. REMOVE EXISTING GWB FINISHES AS REQUIRED FOR BLOCKING INSTALLATIONS. PATCH &
- REPAIR THESE AREA'S AS REQUIRED.

 5. REF. A2.3 FOR WALL COVERING AND ACCENT PAINT LOCATIONS.
- 6. REF. AG-2 AND AG-3 ON SHEET A6.5 FOR WALL MOUNTED COMPONENTS AND ACCESSORY MOUNTING
- 7. ALL WORK ASSOCIATED WITH FMC CORRIDOR 103 SHALL BE DONE ON OFF HOURS. THIS INCLUDES BUT IS NOT LIMITED TO NEW WALL, CEILING AND DOOR INSTALLATIONS, NEW FINISHES, ETC.



ENLARGED NEW WORK FLOOR PLAN

SCALE: 1/4" = 1'-0"

GUY T

LABRECQUE, JR.

OF NA

MOROCOMORDONO

LABORATOR




CWS Architects

> 434 Cumberland Avenue Portland, ME 04101 Phone: (207)774-441 Fax: (207)774-4016 www.CWSarch.com

(207)774-4441 (207)774-4016 www.CWSarch.com

A MAINE DIALYS
1600 CONGRESS STREET

SOUTHERN #1190

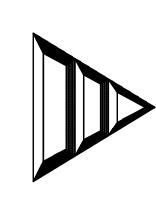

Drafted By: CWS ARCH

Checked By: CWS - GTL

Date Drawn: 03/06/12

Project #:		CWS# 11418			
				ISSUED FOR 100% CONSTRUCTION	NOITAIAOSEA NOISIAE
				3/14/2012	DATE

A2.2

Sheet Number