

DOOR SCHEDULE

FLR	MARK	LOCATION	SIZE*		R.O.		TYPE	MAT'L	FRAME	JAMB	HDBR	THRES	REMARKS	
			W	H	W	H								
FLOOR 1	101	ENTRY	3'-0"	4'-8"	3'-2 1/2"	4'-10 1/2"	IS	CLAD	WD	WD	A	-	INTEGRITY	
	102	MUDROOM EXTERIOR	3'-0"	4'-8"	3'-2 1/2"	4'-10 1/2"	IS	CLAD	WD	WD	A	-	INTEGRITY	
	103	SITTING EXTERIOR	3'-0"	4'-8"	3'-2 1/2"	4'-10 1/2"	SLID	CLAD	WD	WD	-	-	INTEGRITY ALL-ULTRX	
	104	BATH	2'-8"	4'-8"	2'-10 1/2"	4'-10 1/2"	IS	WD	WD	WD	D	-	-	
	105	GUEST BEDROOM	2'-8"	4'-8"	2'-10 1/2"	4'-10 1/2"	IS	WD	WD	WD	D	-	-	
	106	GUEST CLOSET	5'-0"	4'-8"	5'-2 1/2"	4'-10 1/2"	DBL	WD	WD	WD	B	-	(2) 2'-4" PANELS	
	107													
	108	GUEST HALL	2'-8"	4'-8"	2'-10 1/2"	4'-10 1/2"	PKT	WD	WD	WD	E	-	-	
	109	LIVING ROOM	3'-0"	4'-8"	3'-2 1/2"	4'-10 1/2"	DBL	WD	WD	WD	B	-	DOUBLE INSUNG; (2) 1'-4" PANELS W/ GLASS	
	110	COAT CLOSET	1'-8"	4'-8"	1'-10 1/2"	4'-10 1/2"	IS	WD	WD	WD	B	-	-	
FLOOR 2	201	MASTER BEDROOM	2'-4"	4'-8"	2'-8 1/2"	4'-10 1/2"	IS	WD	WD	WD	D	WD	-	
	202	MASTER BED/BATH	2'-8"	4'-8"	2'-10 1/2"	4'-10 1/2"	PKT	WD	WD	WD	E	WD	-	
	203	MASTER BATH	2'-4"	4'-8"	2'-8 1/2"	4'-10 1/2"	IS	WD	WD	WD	D	WD	-	
	204	LAUNDRY	2'-8"	4'-8"	2'-8 1/2"	4'-10 1/2"	IS	WD	WD	WD	B	WD	-	
	205	BATH	2'-4"	4'-8"	2'-8 1/2"	4'-10 1/2"	IS	WD	WD	WD	D	WD	-	
	206	CLOSET	2'-4"	4'-8"	2'-8 1/2"	4'-10 1/2"	IS	WD	WD	WD	B	WD	-	
	207	BEDROOM #3	2'-4"	4'-8"	2'-8 1/2"	4'-10 1/2"	IS	WD	WD	WD	D	WD	-	
	208	BEDROOM #3 CLOSET	2'-0"	4'-8"	2'-2 1/2"	4'-10 1/2"	IS	WD	WD	WD	B	WD	-	
	209	BEDROOM #4	2'-4"	4'-8"	2'-8 1/2"	4'-10 1/2"	IS	WD	WD	WD	D	WD	-	
	210	BEDROOM #4 CLOSET	2'-0"	4'-8"	2'-2 1/2"	4'-10 1/2"	IS	WD	WD	WD	B	WD	-	
BASEMENT	001	OVERHEAD GARAGE DOOR	9'-0"	7'-0"	-	-	-	OH	-	-	-	-	-	
	002	GARAGE EXTERIOR	3'-0"	4'-8"	3'-2 1/2"	4'-10 1/2"	IS	-	-	-	A	-	-	
	003	FAMILY EXTERIOR	3'-0"	4'-8"	3'-2 1/2"	4'-10 1/2"	SLID	-	-	-	-	-	-	
	004	MUDROOM	3'-0"	4'-8"	3'-2 1/2"	4'-10 1/2"	IS	-	-	-	D	-	-	
	005	CLOSET	4'-0"	4'-8"	4'-2 1/2"	4'-10 1/2"	DBL	-	-	-	B	-	DOUBLE INSUNG; (2) 2'-0" PANELS	
	006	STORAGE	4'-8"	4'-8"	4'-10 1/2"	4'-10 1/2"	DBL	-	-	-	B	-	DOUBLE INSUNG; (2) 2'-4" PANELS	
	007	BATH	2'-8"	4'-8"	2'-8 1/2"	4'-10 1/2"	IS	-	-	-	D	-	-	
	008	MECHANICAL	5'-4"	4'-8"	5'-4 1/2"	4'-10 1/2"	DBL	-	-	-	B	-	DOUBLE INSUNG; (2) 2'-8" PANELS	
	009	FAMILY ROOM TO STAIRS	2'-8"	4'-8"	2'-10 1/2"	4'-10 1/2"	IS	-	-	-	B	-	-	
	010	STORAGE ROOM	3'-0"	4'-8"	3'-2 1/2"	4'-10 1/2"	IS	-	-	-	B	-	-	
011	OVERHEAD GARAGE DOOR	9'-0"	7'-0"	-	-	-	OH	-	-	-	-	-		

NOTE: ALL INTERIOR DOOR JAMBS SHALL BE DOUBLE RABBETED. FLUSH CORE INTERIOR DOORS, PAINTED

DOOR HARDWARE SCHEDULE

PER OWNER

SET A EXTERIOR SWING DOOR HINGE: FACTORY SILVER WEATHERSTRIPPING: RUBBER BULB TYPE LOCKSET: TBD	SET B SWING PASSAGE HINGES: FACTORY SILVER LATCH SET: TBD	SET C POCKET PRIVACY HARDWARE KIT: TBD LOCKSET: TBD
SET E POCKET PASSAGE HARDWARE KIT: TBD	SET D SWING PRIVACY HINGES: FACTORY SILVER LOCKSET: TBD	

ROOM FINISH SCHEDULE

FLR	ROOM	WALLS		CEILING			FLOOR		TRIM		REMARKS
		MAT'L	FIN	MAT'L	FIN	HGT #	MAT'L	FIN	MAT'L	FIN	
FLOOR 1	ENTRY/HALL	GWB	PI	GWB	P2	7'-10 5/8"	WDFL	P4	WD	P3	-
	BATH	GWB	PI	GWB	P2	7'-10 5/8"	MAR	-	WD	P3	MARBLEUM COLOR TBD
	GUEST	GWB	PI	GWB	P2	7'-10 5/8"	C	-	WD	P3	CARPET TYPE/COLOR TBD
	LIVING	GWB	PI	GWB	P2	7'-10 5/8"	WDFL	P4	WD	P3	-
	SITTING/KITCHEN	GWB	PI	GWB	P2	7'-10 5/8"	WDFL	P4	WD	P3	-
	SUNROOM	GWB	PI	GWB	P2	7'-10 5/8"	WDFL	P4	WD	P3	-
	MUDROOM	GWB	PI	GWB	P2	7'-10 5/8"	T	-	WD	P3	TILE BRAND/COLOR TBD
FLOOR 2	HALL	GWB	PI	GWB	P2	VARIABLES	WDFL	P4	WD	P3	-
	MASTER BEDROOM	GWB	PI	GWB	P2	VARIABLES	C	-	WD	P3	CARPET TYPE/COLOR TBD
	MASTER BATHROOM	GWB	PI	GWB	P2	VARIABLES	MAR	-	WD	P3	MARBLEUM COLOR TBD
	MASTER CLOSET	GWB	PI	GWB	P2	VARIABLES	C	-	WD	P3	CARPET TYPE/COLOR TBD
	LAUNDRY	GWB	PI	GWB	P2	VARIABLES	MAR	-	WD	P3	MARBLEUM COLOR TBD
	BATH	GWB	PI	GWB	P2	VARIABLES	MAR	-	WD	P3	MARBLEUM COLOR TBD
	BEDROOM #3	GWB	PI	GWB	P2	VARIABLES	C	-	WD	P3	CARPET TYPE/COLOR TBD
BEDROOM #4	GWB	PI	GWB	P2	VARIABLES	C	-	WD	P3	CARPET TYPE/COLOR TBD	
BASEMENT	MUDROOM	GWB	PI	GWB	P2	8'-0 1/8"	CONC	P1	WD	P3	-
	FAMILY	GWB	PI	GWB	P2	8'-0 1/8"	CONC	P1	WD	P3	-
	BATH	GWB	PI	GWB	P2	8'-0 1/8"	CONC	P1	WD	P3	-
	MECH	GWB	PI	GWB	P2	8'-0 1/8"	CONC	P1	WD	P3	-
	STORAGE	GWB	PI	GWB	P2	8'-0 1/8"	CONC	P1	WD	P3	-
	GARAGE	GWB	PI	GWB	P2	8'-0 1/8"	CONC	P1	WD	P3	-

GWB GYPSUM WALL BOARD, 5/8" LEVEL 5 FINISH
S TILE
T WOOD
WDFL CHERRY HARDWOOD
MAR MARBLEUM - COLOR TBD
C CARPET
CONC CONCRETE

PI PRIMER: 1 COAT, LATEX
FINISH: 2 COATS, LATEX (EGGSHELL)

P2 PRIMER: 1 COAT, LATEX
FINISH: 2 COATS, LATEX (FLAT)

P3 PRIMER: 1 COAT, LATEX
FINISH: 2 COATS, ENAMEL (SATIN)

P4 STAIN: N/A
UNDERCOAT: 2 COATS, GLOSS URETHANE
FINISH: 1 COAT, SATIN URETHANE

P5 PRIMER: 1 COAT
TINT: 2 COATS FLOOR ENAMEL PAINT

P6 FLOOR STAIN: ACID ETCH STAIN
FLOOR SEALER: 1 COAT, CONC. SEALER

P7 FLOOR SEALER: 1 COAT, CONC. SEALER

* CEILING HEIGHT FROM BOTTOM OF FINISHED CEILING TO TOP OF SUB-FLOOR

- NOTES:
- ALL INTERIOR DOOR AND WINDOW CASINGS SHOULD BE 5/4 X 5/4 PICTURE FRAMED
 - ALL BASEBOARDS SHOULD BE 1X8"
 - SEE CONCRETE NOTES FOR FINISH OF EXPOSED CONCRETE SLABS WHICH ARE TO RECEIVE SEALER.
 - FINISH FLOORING AT INDIVIDUAL CLOSETS SHALL MATCH FLOORING OF ADJACENT ROOM.
 - CEILING HEIGHTS SHOWN IN SCHEDULE = DIMENSION FROM TOP OF SUB-FLOOR TO FACE OF CEILING FINISH.


PLUMBING FIXTURE SCHEDULE

PER OWNER

LOC	FIXTURE	MFR	MODEL	COLOR	REMARKS
KITCHEN	KIT. SINK	-	-	-	-
	FAUCET	-	-	-	-
FLR 1 BATH	TOILET	-	-	-	-
	TOILET SEAT	-	-	-	-
	LAV	-	-	-	-
	DRAIN	-	-	-	-
	FAUCET	-	-	-	-
	SHOWER HEAD	-	-	-	-
	TEMP CONTROL	-	-	-	-
	VOLUME CONTROL	-	-	-	-
MASTER BATH	TOILET	-	-	-	-
	TOILET SEAT	-	-	-	-
	LAV	-	-	-	-
	DRAIN	-	-	-	-
	FAUCET	-	-	-	-
	SHOWER HEAD	-	-	-	-
	TEMP CONTROL	-	-	-	-
	VOLUME CONTROL	-	-	-	-
FLR 2 BATH	TOILET	-	-	-	-
	TOILET SEAT	-	-	-	-
	LAV	-	-	-	-
	DRAIN	-	-	-	-
	FAUCET	-	-	-	-
	SHOWER HEAD	-	-	-	-
	TEMP CONTROL	-	-	-	-
	VOLUME CONTROL	-	-	-	-
BASEMENT BATH	TOILET	-	-	-	-
	TOILET SEAT	-	-	-	-
	DRAIN	-	-	-	-
	FAUCET	-	-	-	-

DOOR TYPES

SCALE: 1/4" = 1'-0"

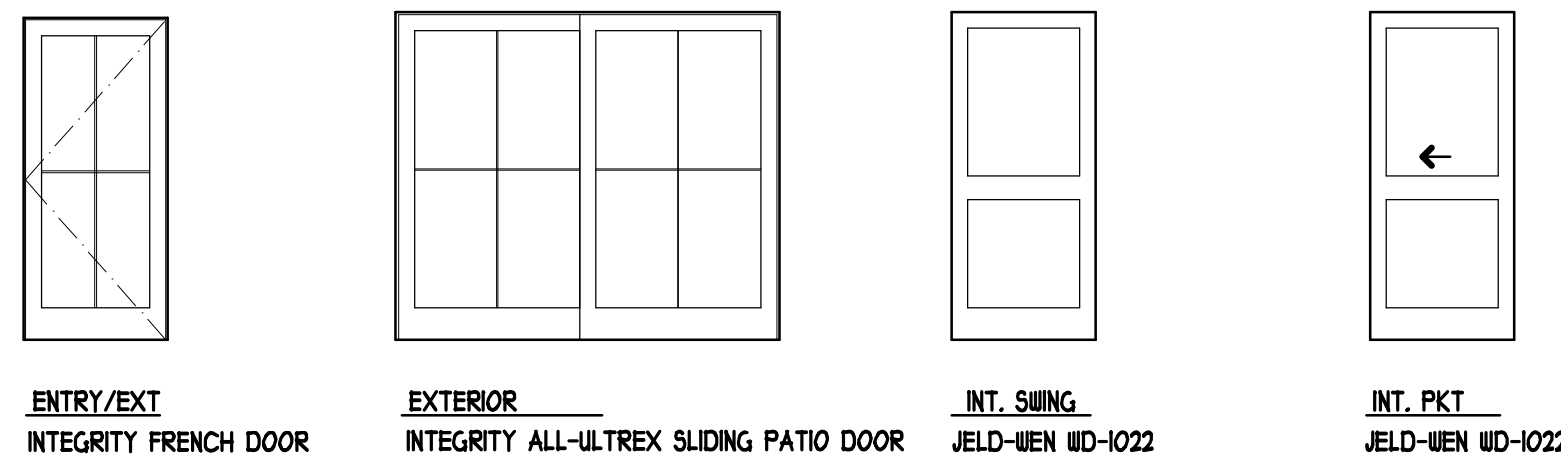

CLOSET SHELVING SCHEDULE

PER OWNER

MARK	ROOM	NO. & SIZE OF SHELVES/RODS	MOUNTING HEIGHTS
1	MUDRM CLOSET	-	-
2	MASTER CLOSET	-	-
3	HALL CLOSET	-	-
4	BED #3 CLOSET	-	-
5	BED #4 CLOSET	-	-
6	BSHT ENTRY CLO.	-	-
1	MECH CLO.	-	-

- NOTES:
- TYP. SHELVES SHALL BE 3/4" BIRCH VENEER PLYWD, 7/8" POPLAR FACE EDGE BAND 7/8" CLEATS AS REQ'D. ALL SHELVES SHALL BE FIXED.
 - RODS SHALL BE CHROME PLATED STEEL MATCHING ROSES

PROJECT	DATE	02.11.2013
SMITH-HOOPES RESIDENCE	REV	XX.XX.XX
LOCATION	ISSUED FOR CONST:	05.28.2013
63 STROUDWATER RD. PORTLAND, ME	REV	XX.XX.XX
	REV	XX.XX.XX
	REV	XX.XX.XX

HOUSES & COTTAGES
ERIC E. ALLYN + ARCHITECTURAL DESIGNER

381 MAIN ST.
201-554-9551

ROCKLAND, ME 04841
WWW.HOUSESANDCOTTAGES.COM

A8

WINDOW SCHEDULE

MARK	TYPE	UNT	FRAME SIZE WIDTH	FRAME SIZE HEIGHT	ROUGH OPENING WIDTH	ROUGH OPENING HEIGHT	REMARKS
A	DH	IFDH2430	2'-5 1/2"	2'-11 1/2"	2'-4"	3'-0"	-
B	DS	CUSTOM DIRECT SET	1'-5 1/2"	5'-11 1/2"	1'-6"	4'-0"	-
C	DS	CUSTOM DIRECT SET	5'-1 1/2"	5'-11 1/2"	5'-2"	4'-0"	-
D	AUN	IFAWN44	1'-5 1/2"	1'-5 1/2"	1'-6"	1'-6"	-
E	DH	IFDH2440	2'-5 1/2"	5'-11 1/2"	2'-4"	4'-0"	-
F	DS	CUSTOM DIRECT SET	3'-11 1/2"	5'-11 1/2"	4'-0"	4'-0"	--
G	SKY	VSECO8	1'-9 1/2"	4'-4 15/16"	1'-9"	4'-4 1/16"	VELUX SKYLIGHT
H	AUN	IFAWN244	2'-5 1/2"	1'-5 1/2"	2'-4"	1'-6"	-
I	SKY	VSECO4	1'-9 1/2"	3'-10 1/4"	1'-9"	3'-9 3/4"	VELUX SKYLIGHT
J	CSMT	IFCA130	1'-5 1/2"	2'-11 1/2"	1'-6"	3'-0"	-
K	CSMT	IFCA240	2'-5 1/2"	3'-11 1/2"	2'-4"	4'-0"	-
L	-	-	-	-	-	-	-

- NOTES: ALL WINDOW UNITS SHALL BE INTEGRITY ALL ULTRIX, STONE WHITE, SGL, W/ STANDARD SATIN NICKLE HARDWARE, HIGH TRANS. CHAR. SCREENS
ALL WINDOWS TO HAVE 4 9/16" JAMBS (CONTRACTOR TO SUPPLY EXTENSIONS) AND ALL DOORS TO HAVE 4 9/16" JAMBS
THE CONTRACTOR IS TO VERIFY ALL WINDOW QUANTITIES, SIZES, SPECIFICATIONS AND OPENINGS BEFORE FRAMING AND AGAIN BEFORE PLACING FINAL ORDER

MISC. ACCESSORIES SCHEDULE

PER OWNER

LOC.	QTY	FIXTURE	MFR	MODEL	COLOR	REMARKS
FLR 1 BATH	1	T.P. HOLDER	-	-	-	-
	1	TOWEL RING	-	-	-	-
	1	MIRROR	-	-	-	-
	1	ROBE HOOK	-	-	-	-
	1	SHOWER DOOR	-	-	-	-
FLR 2 BATH	2	TOWEL BAR	-	-	-	-
	1	T.P. HOLDER	-	-	-	-
	1	TOWEL RING	-	-	-	-
	1	MIRROR	-	-	-	-
	1	ROBE HOOK	-	-	-	-
MASTER BATH	1	SHOWER DOOR	-	-	-	-
	2	TOWEL BAR	-	-	-	-
	1	T.P. HOLDER	-	-	-	-
	2	TOWEL RING	-	-	-	-
	1	MIRROR	-	-	-	-
BSMT. BATH	1	SHOWER DOOR	-	-	-	-
	1	MIRROR	-	-	-	-

- NOTES:
- TILE PAPER HOLDERS SHALL BE LOCATED 2'-2" A.F.F. 1'-4" FROM FINISHED REAR WALL TO C OF HOLDER EXCEPT WHERE OTHERWISE NOTED IN THE DRAWINGS. IN ADDITION, TOILET PAPER HOLDERS SHALL NOT BE LOCATED UNDER TOWEL BARS, ADJUST TO CLEAR TOWEL BARS AS REQ'D.