



FIRST FLOOR PLAN
1/4" = 1'-0"

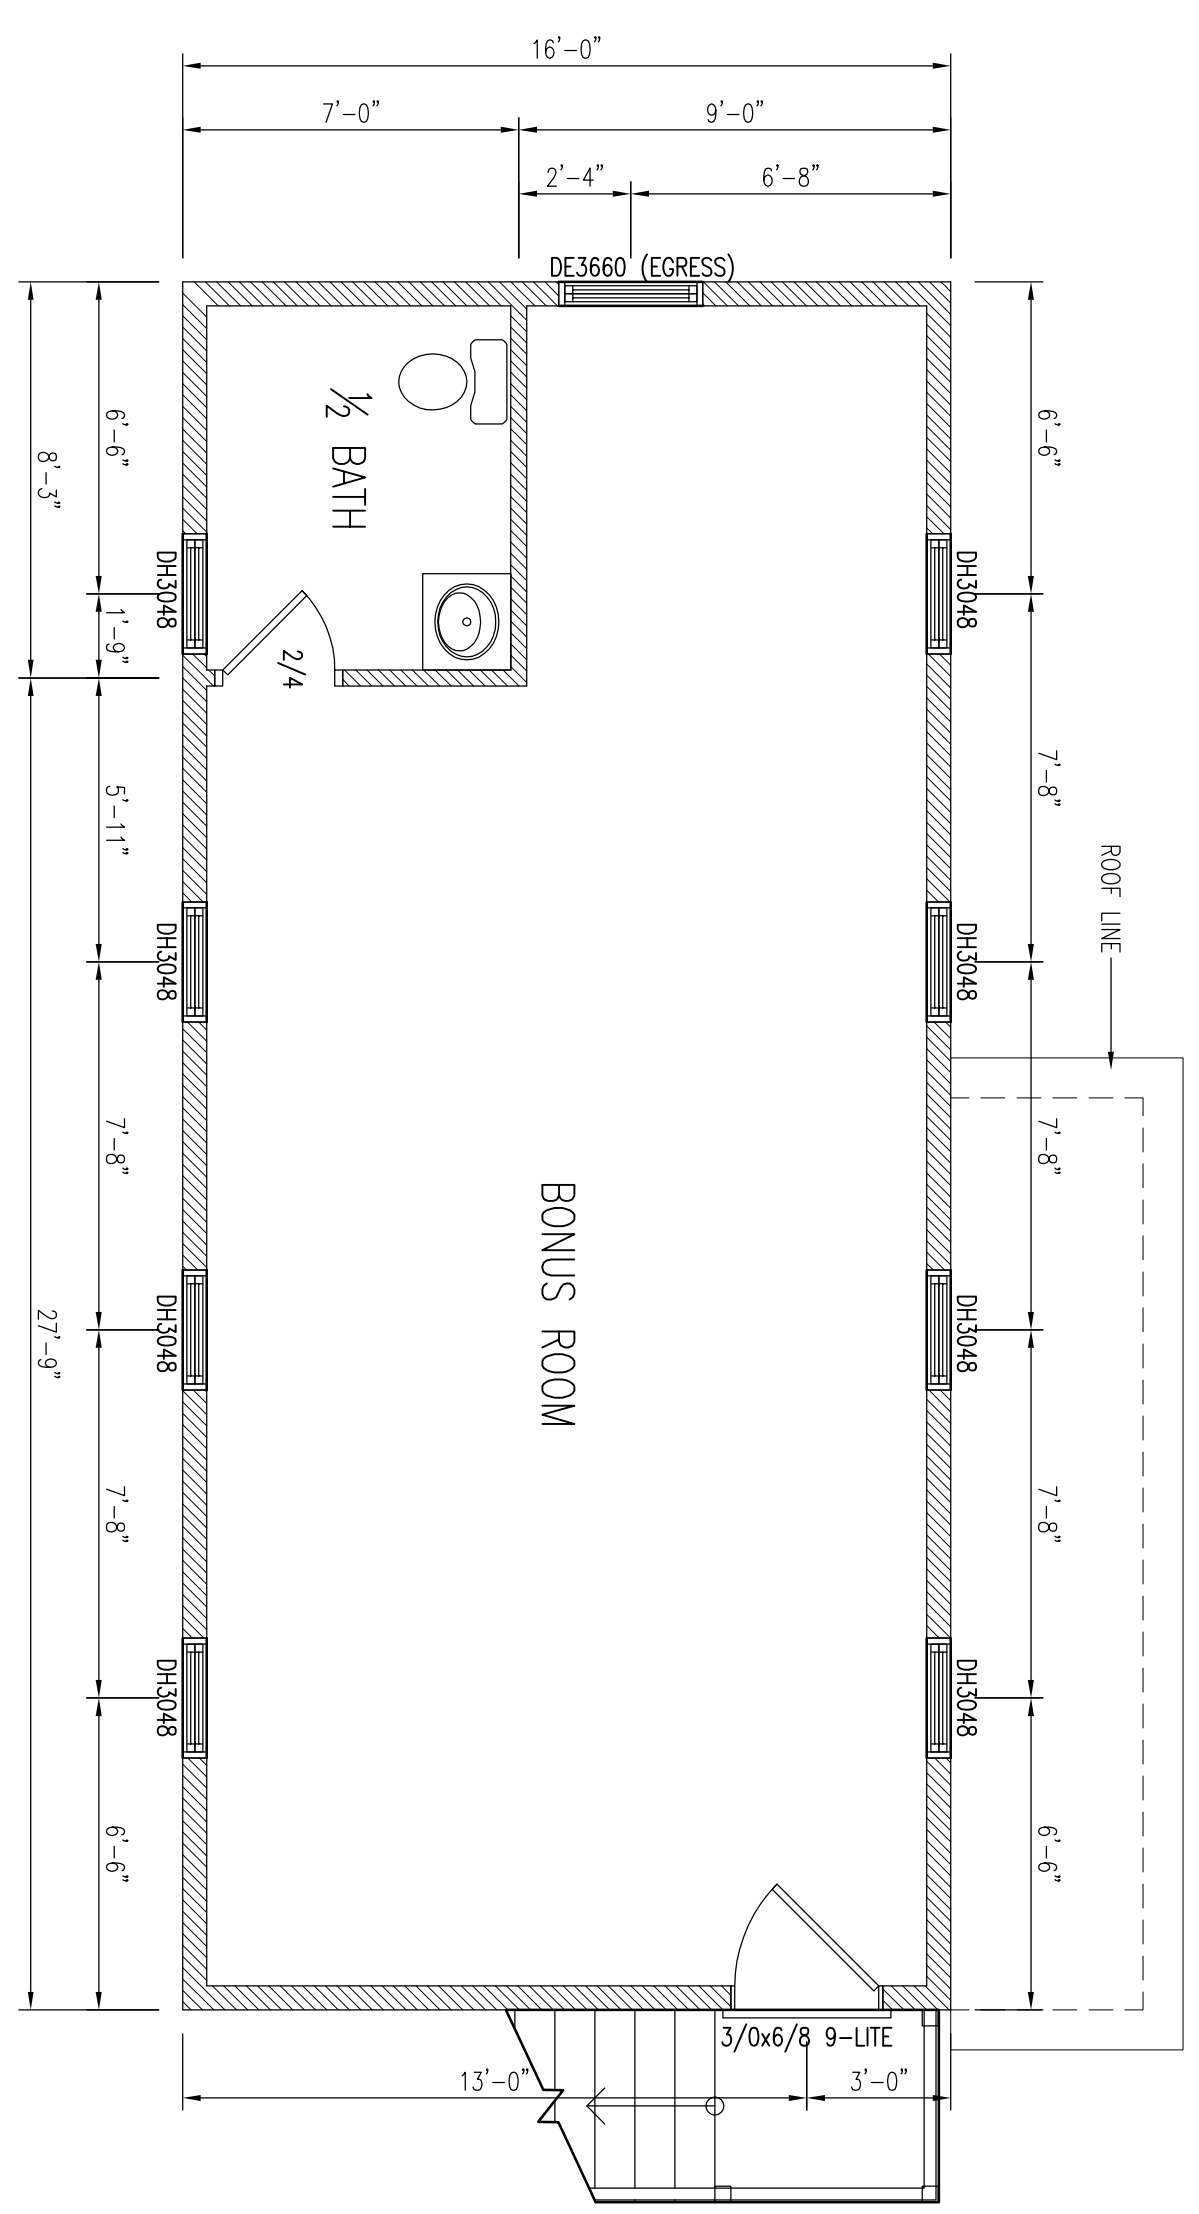

SECOND FLOOR PLAN
1/4" = 1'-0"

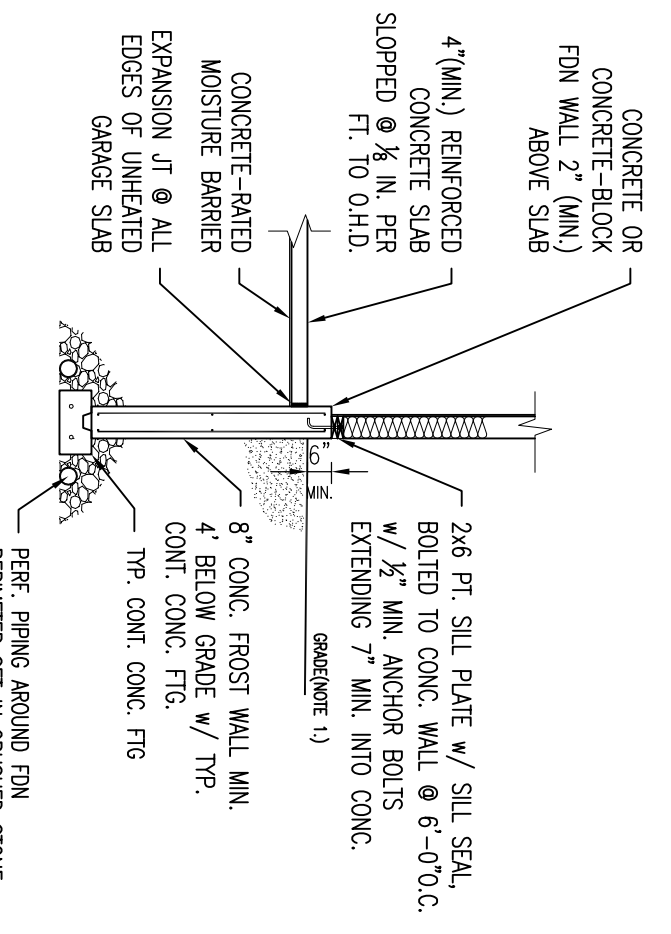


TYPICAL GARAGE SLAB / FDN WALL DETAIL
1/4" = 1'-0"

- NOTE:
1. THE GROUND IMMEDIATELY ADJACENT TO THE FOUNDATION SHALL BE GRADED TO BE AT LEAST 4" BELOW THE FINISH GRADE. THIS CONDITION SHALL EXIST AFTER SETTLEMENT OF BROWELL HAS OCCURRED.
 2. WHEN CONNECTED TO A RESIDENTIAL USE, THE GARAGE FLOOR SHALL BE AT LEAST 4" LOWER THAN THE ENTRANCE TO THE RESIDENCE. THE 4" SHALL BE POURED IN PLACE WITH CONCRETE.

M. FOUNDATIONAL NOTES:

1. 4" DIA. CONTINUOUS PERI. PERIMETER DRAIN WITH HOLES ORIENTED DOWN. SLOPED TO DRAINAGE OR TO STORM SEWER OR DRAINWELL.
2. ALL LALLY COLUMNS THIS SHEET ASSUMED TO BE TYP.
3. ALL INTERIOR ROOMS TO BE DESIGNED PER SOIL CONDITIONS.
4. DECK SUPPORTS ASSUMED TO BE 10" DIA. SCANTUBES. SOIL CONDITIONS TO BE DETERMINED PER DESIGN. CONTRACTOR TO VERIFY.
5. PER PLUMBING LOCATION/LAYOUT. SEE GROUND FLOOR PLAN.
6. CONTRACTOR TO VERIFY CONDITIONS IN FIELD AND STEP R/O. FITS AS REQUIRED PER CODE AND SOIL CONDITIONS.
7. RESIDENT FINISHES PER OWNER/CONT. (TO BE DETERMINED)
8. CONTRACTOR TO VERIFY CODE IN FIELD BEFORE CONSTRUCTION OF TYPICAL FOUNDATION. ALL PERMITS, INSURANCE, AND ALL OTHERS TO BE OBTAINED FROM ACTUAL FINISHED CONSTRUCTION. FINAL MATERIALS, WINDOW/DOOR LOCATIONS AND SIZES TO BE DETERMINED PER OWNER/CONT. AND LOCAL CODES.

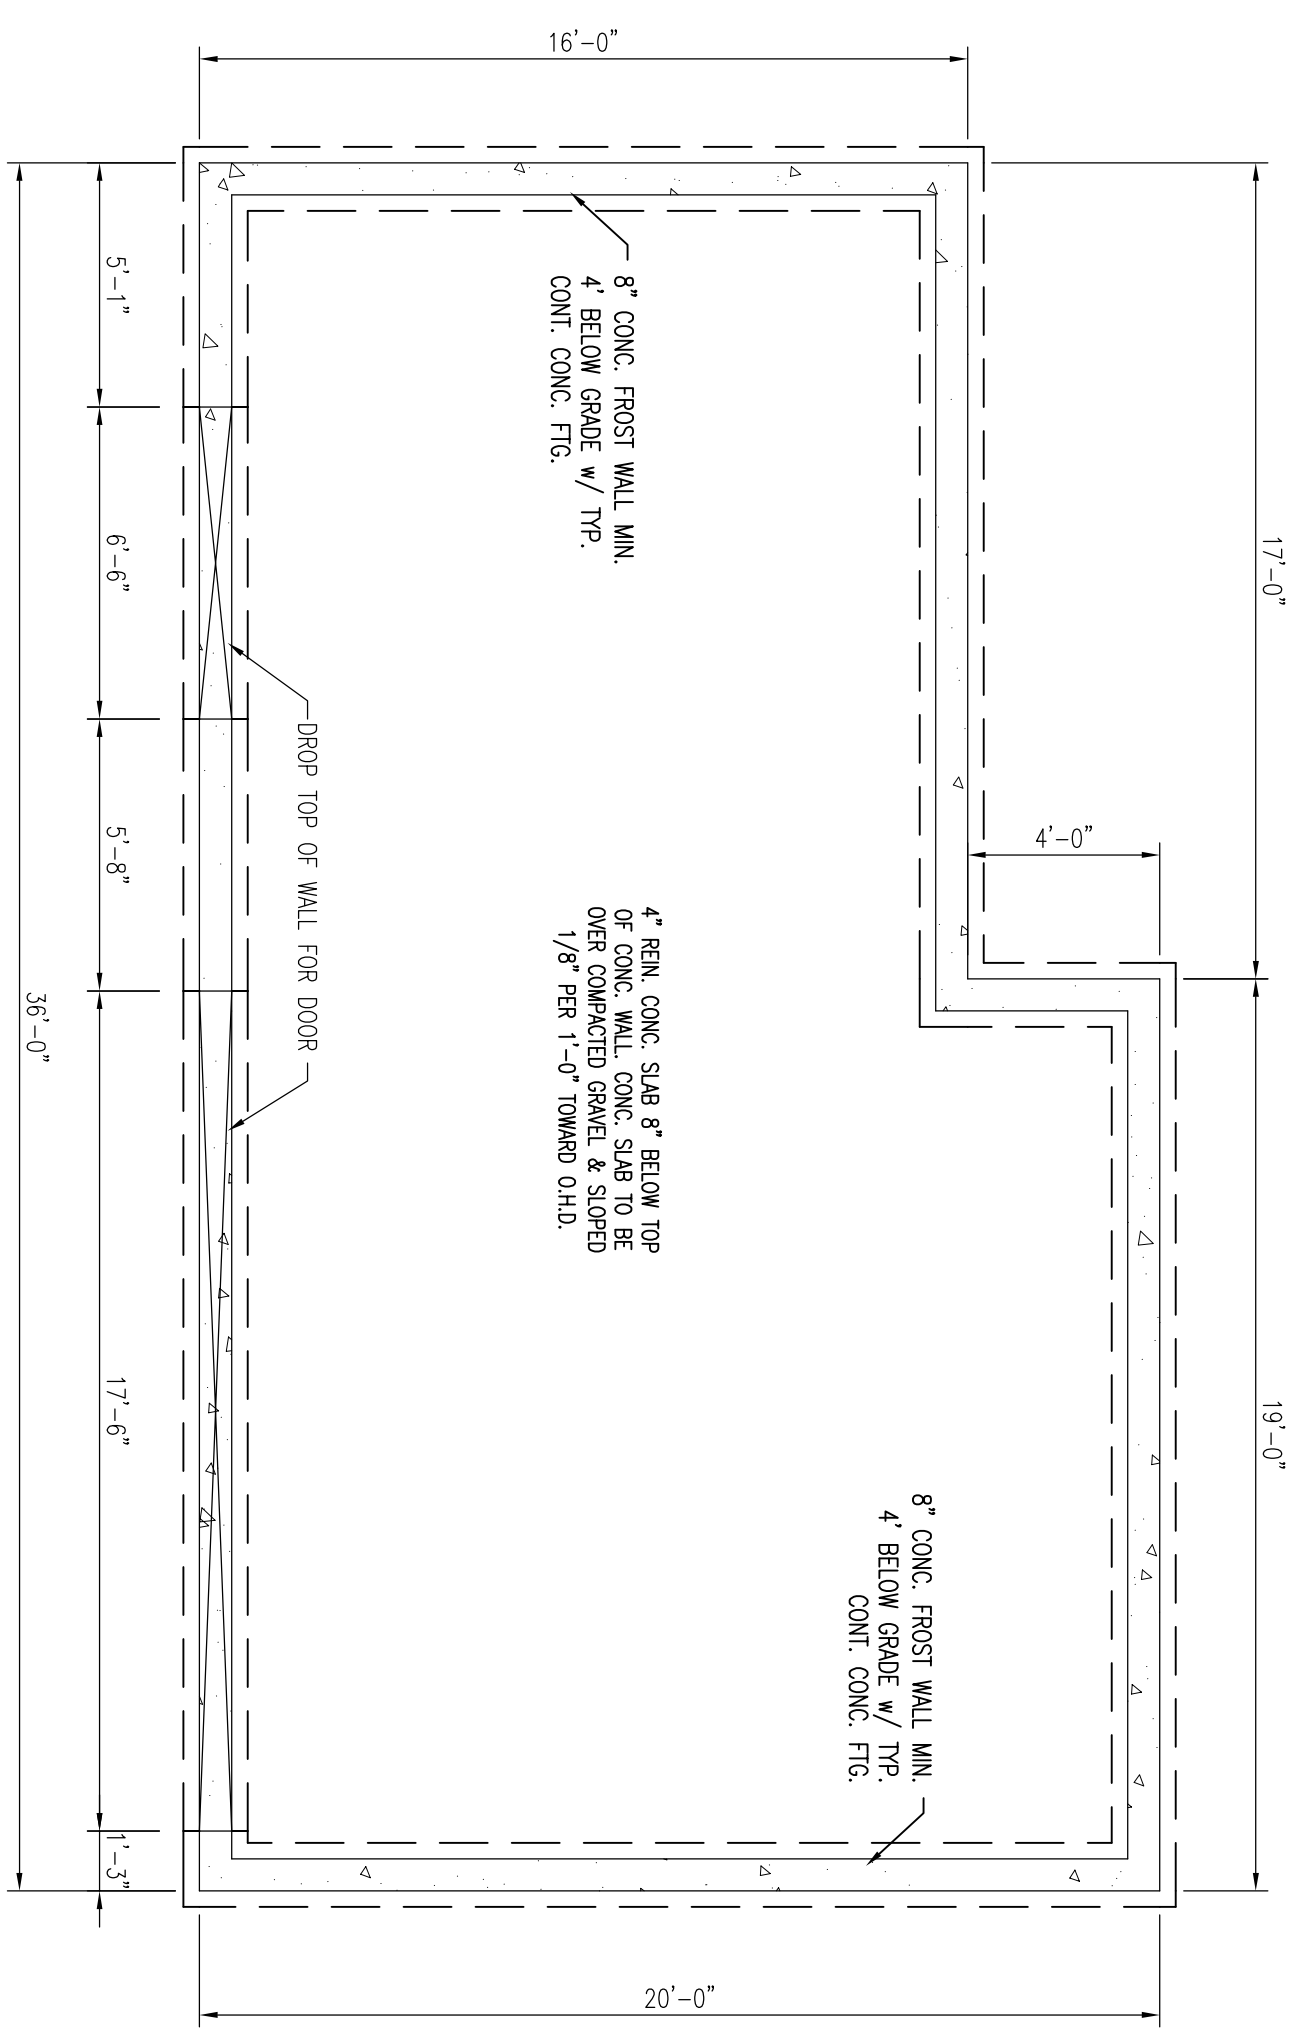

FOUNDATION PLAN
1/4" = 1'-0"

8" DIA. CONC. FILLED BUILDERS TUBE
MIN. 4'-0" BELOW GRADE.

REVISIONS:

REVISIONS:	REMOVED 1/22/21/3
	REVISED 04/04/14

Date : 12/18/13
Scale : 1/4" = 1'-0"
Drawn By: MTA
Project: 08121213
Sheet Number:
2-of-3

THIS INFORMATION IS PROVIDED TO OUR CUSTOMERS AS A SERVICE OF HANCOCK LUMBER. CUSTOMERS SHOULD APPRECIATE, HOWEVER, THAT THIS INFORMATION IS NOT THE WORK PRODUCT OF ANY ARCHITECT, NEITHER HANCOCK LUMBER NOR ANY OF ITS EMPLOYEES ARE REGISTERED ARCHITECTS WITHIN THE STATE OF MAINE, AND CUSTOMERS MAY WANT TO CONSULT WITH AN ARCHITECT BEFORE TAKING FINAL ACTION WITH REGARD TO ANY BUILDING OR STRUCTURE. CUSTOMERS SHOULD ALSO APPRECIATE THAT, BY PROVIDING CUSTOMERS WITH THIS INFORMATION, HANCOCK LUMBER DOES NOT GUARANTEE THE SOUNDNESS OR SUITABILITY OF THE INFORMATION FOR ANY PURPOSE OF THE CUSTOMER.

FLOOR PLANS, FOUNDATION
WAYNE HYMER
369 CAPISIC ST. PORTLAND, ME.

