



SCALE: 1/4" = 1'-0"
1ST FLOOR PLAN

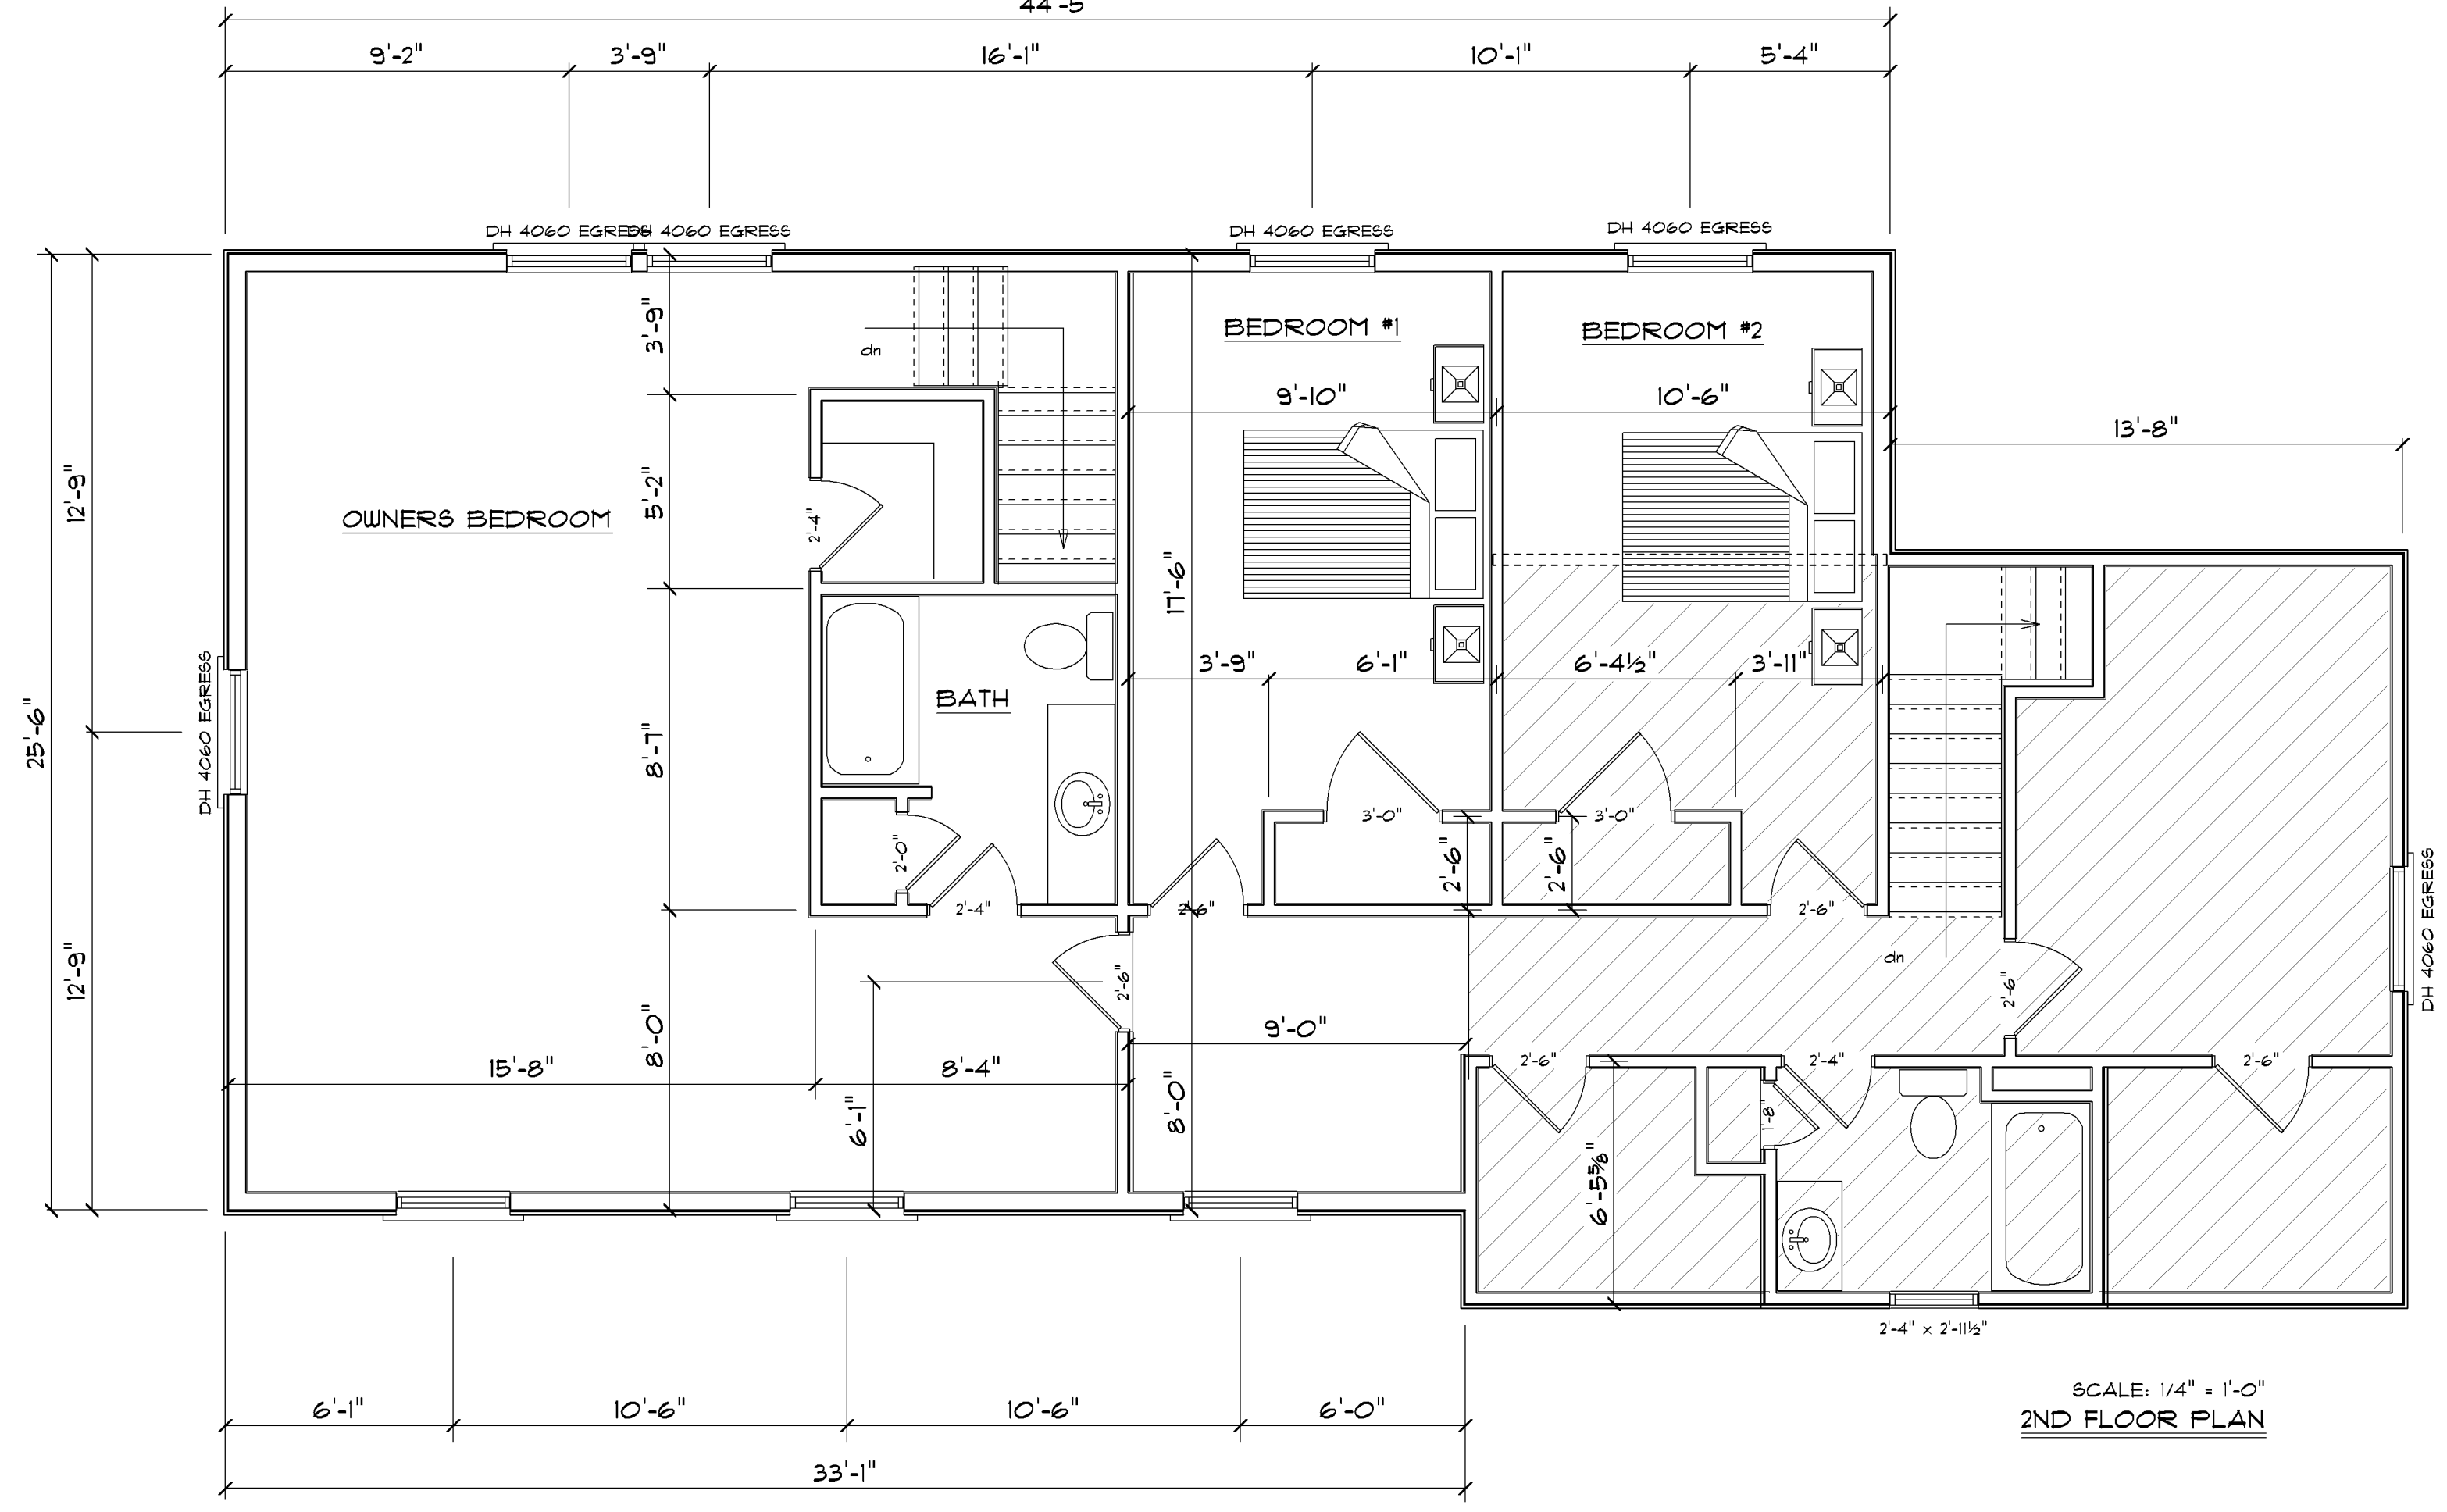

SCALE: 1/4" = 1'-0"
2ND FLOOR PLAN

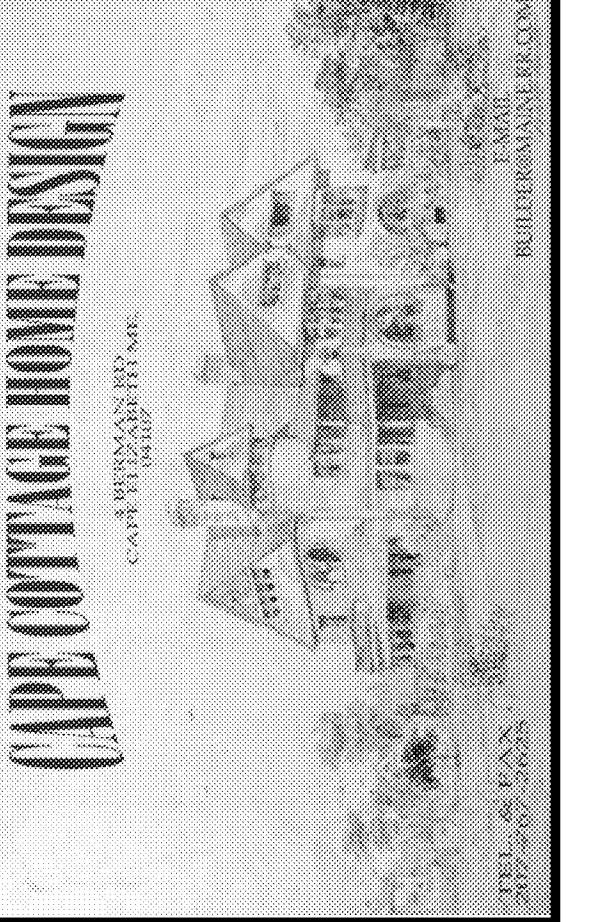

THESE PLANS ARE TO BE CONSIDERED ONLY AS GENERAL GUIDELINES FOR THE CONSTRUCTION OF THIS PROJECT. PALANZA DESIGN INC. OR PETER PALANZA DO NOT GUARANTEE THAT THESE PLANS WILL BE CONSIDERED AS A BASIS FOR OBTAINING PERMITS OR THE APPLICABLE BUILDING CODES. IT IS THE OWNER'S AND/OR THE BUILDER'S RESPONSIBILITY TO CONSTRUCT THIS PROJECT IN A MANNER DEEMED GOOD PRACTICE FOR ALL THE TRADES THAT MAY BE INVOLVED.
ALL STRUCTURAL NOTATIONS ARE SUGGESTIONS ONLY. THE USER SHALL BE RESPONSIBLE FOR OBTAINING THE APPROPRIATE ENGINEERING CONSULTATION AND STEPS TO ASSURE THAT THE CONSTRUCTION OF THIS PROJECT CONFORMS TO OR EXCEEDS LOCAL AND STATE BUILDING CODES. USE OF THIS PLAN SHALL BE AT THE USER'S SOLE RISK AND WITHOUT LIABILITY TO PALANZA REB. DESIGN INC. CONTRACTORS OBLIGATIONS TO OBTAIN PERMITS AND DETAILS ON THE PLANS.

CONTRACTOR:
DWANE K. CHRISTIAN

PROJECT NAME:

REVISIONS

DATE: November 23, 2007

SCALE: AS NOTED

DRAWN

FILE

SHEET: ___ OF ___