



1 BASEMENT FOUNDATION WALL
SCALE: 3/4" = 1'-0"

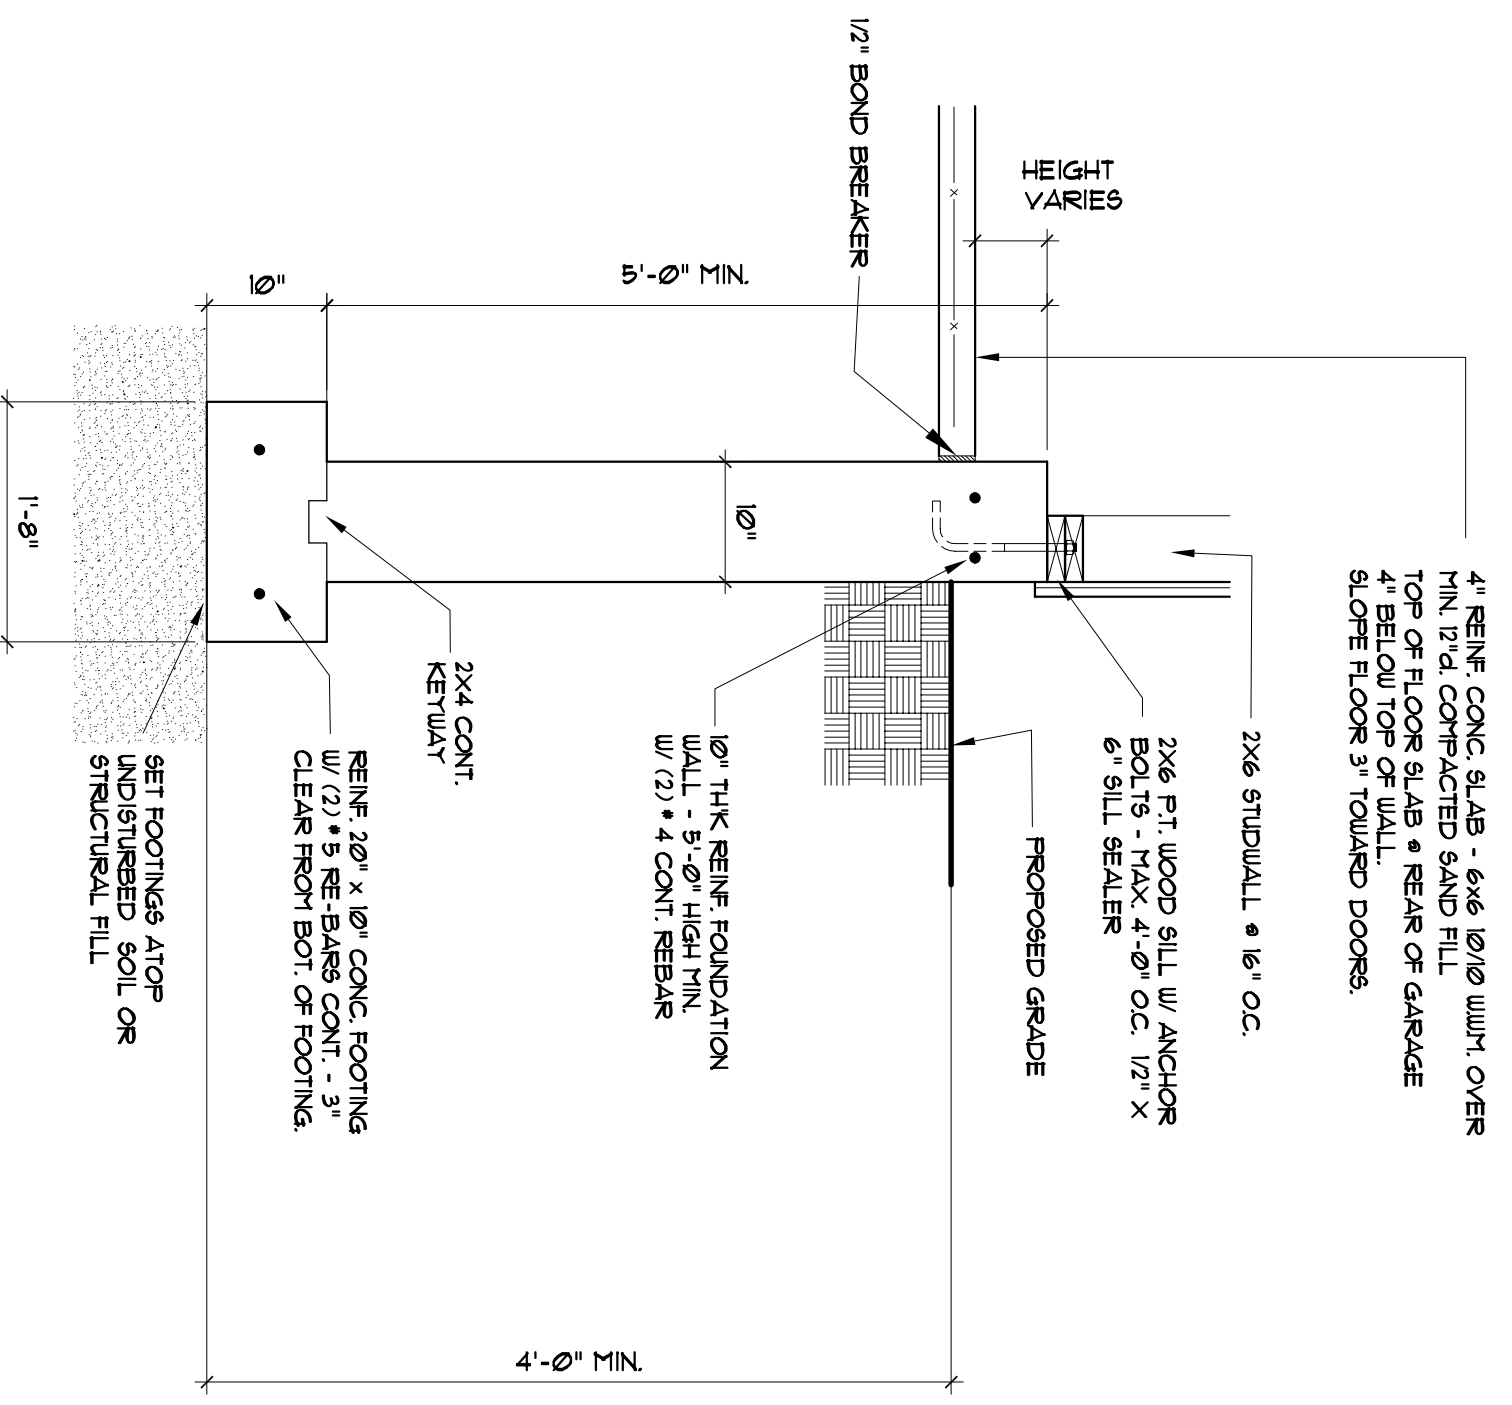

2 GARAGE FOUNDATION WALL
SCALE: 3/4" = 1'-0"

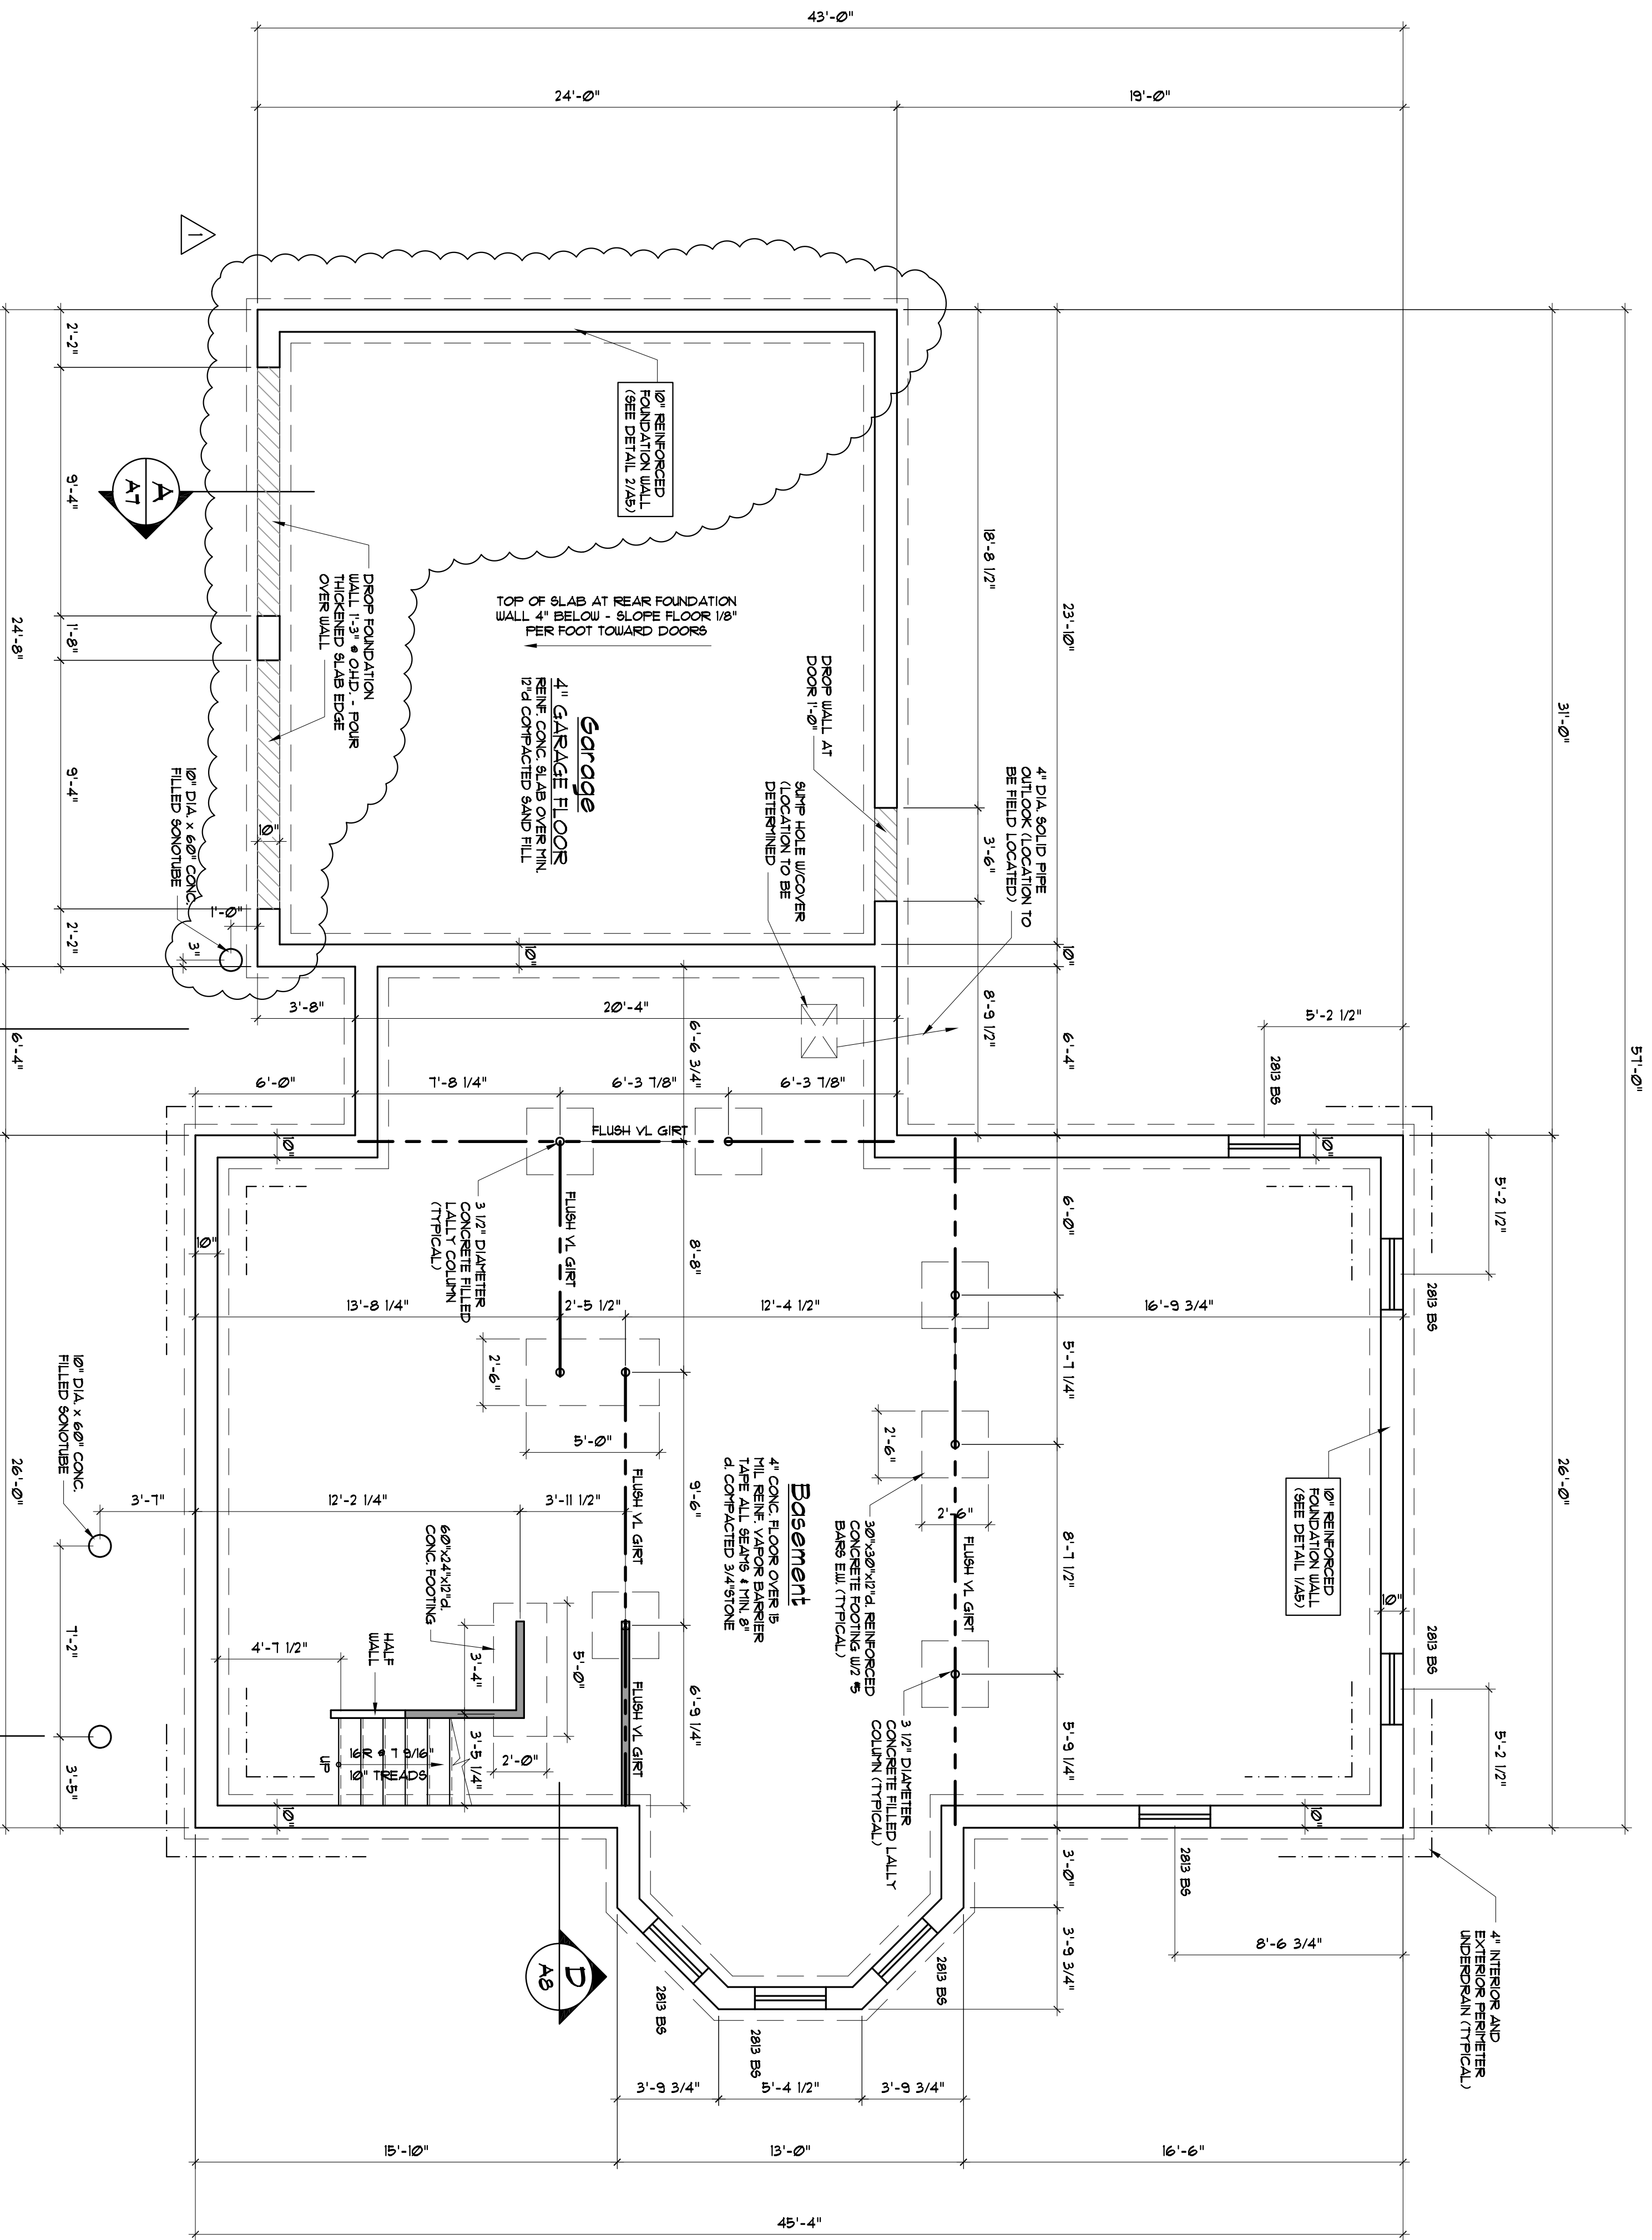

5 FOUNDATION / BASEMENT PLAN
SCALE: 1/4" = 1'-0"

GENERAL NOTES:
1. LOCATE CONTROL JOINTS MAX. 20'-0"

SHEETS: A5 5 of 9	DRAWINGS THIS SHEET FOUNDATION PLAN & DETAILS	RESIDENCE FOR: Peter Coyne Stroudwater Village Westbrook Street Portland, Maine	■ DIDONATO ARCHITECTS, INC. 134 GUINEA ROAD, KENNEBUNKPORT, ME. 04246 phone: (207) 286-2900 fax: (207) 283-4895 "E" Mail Address: jfidonato@roadrunner.com www.didonatoarchitects.com	NO. 1 REVISIONS RELOCATED OVERHEAD DOORS	DATE 8/19/08
	DATE: 06-12-08 CHECKED BY: JFD DRAWN BY: GAT	© COPYRIGHT 2008 DIDONATO ARCHITECTS, INC. ALL RIGHTS RESERVED. NO PART OF THIS PUBLICATION MAY BE REPRODUCED OR TRANSMITTED IN ANY FORM OR BY ANY MEANS, ELECTRONIC OR MECHANICAL, INCLUDING PHOTOCOPYING, RECORDING, OR BY ANY INFORMATION STORAGE AND RETRIEVAL SYSTEM.			