
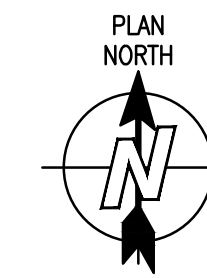


FILE PATH: P:\2015\147131-Johnson Rd\SSG Dwg\Original Dwg & Calc\FA-102.dwg

LAST SAVED BY: GLORION


LAST PRINTED: 6/2/2015 9:17:28 AM

24 x 36" Arch D Size

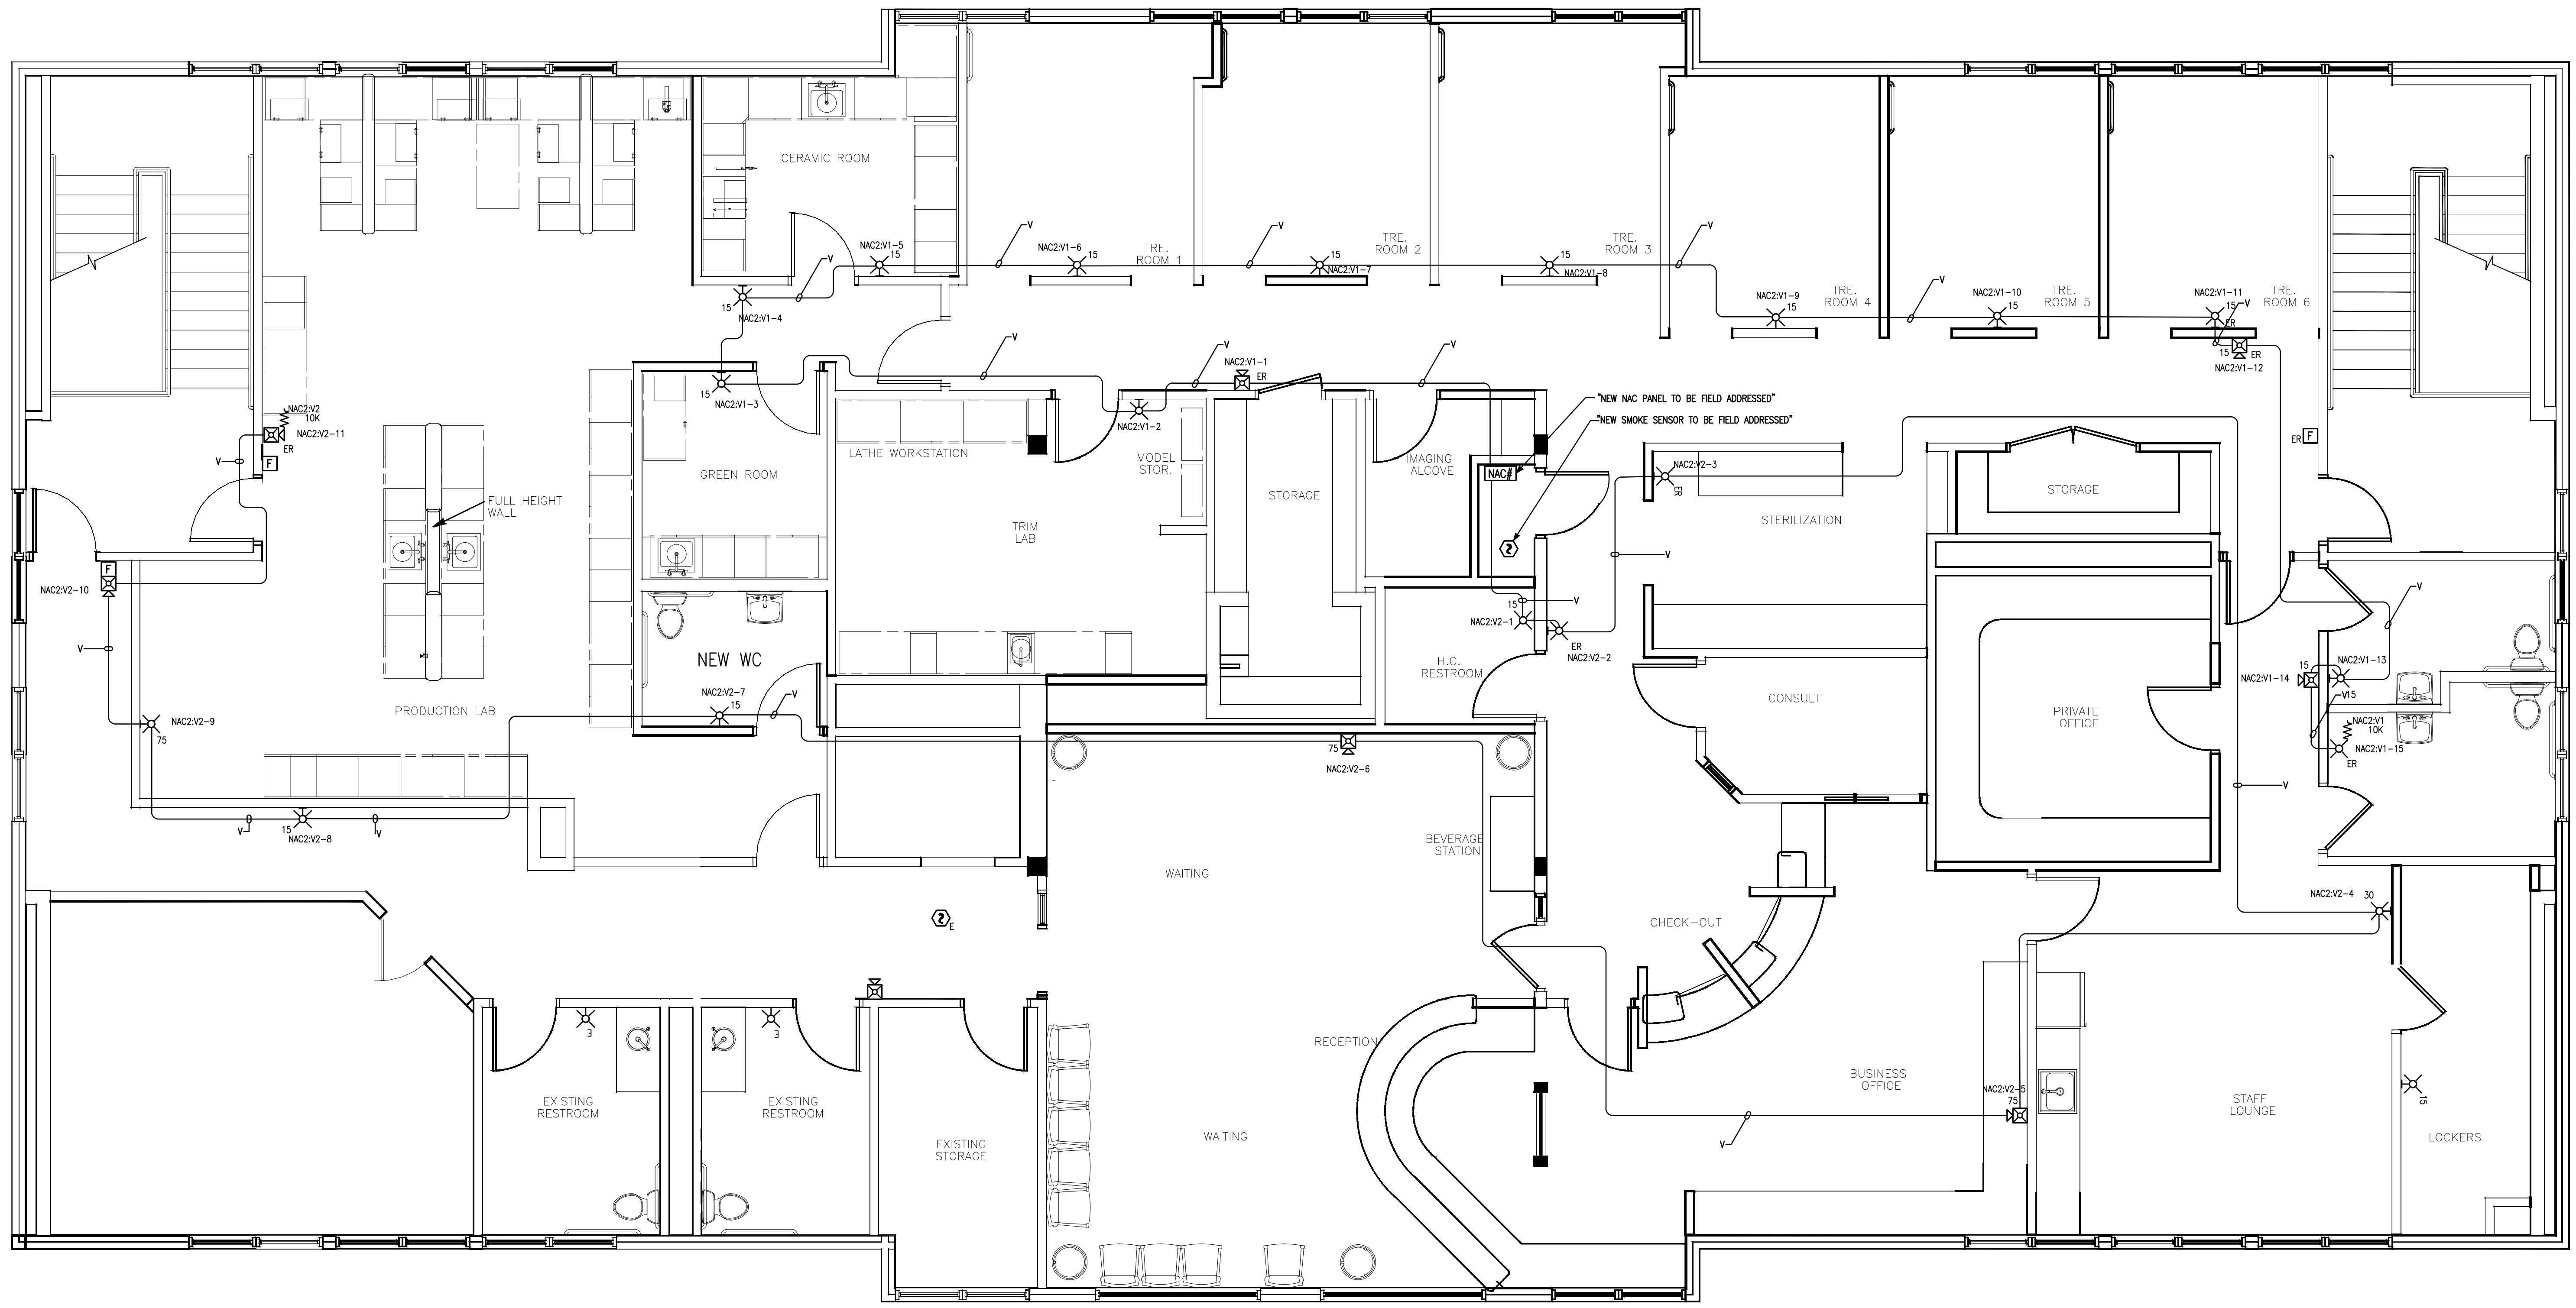

SECOND FLOOR DEVICE PLACEMENT PLAN

SCALE: 1/4" = 1'-0"

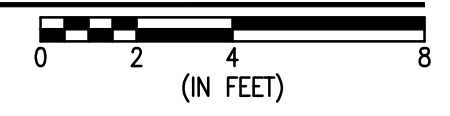

440 WESTERN AVENUE ASSOCIATES RENOVATION

440 WESTERN AVENUE ASSOCIATES
131 JOHNSON RD
PORTLAND, ME 04102

ISSUE NO.	DATE	CHK	DESCRIPTION

DRAWN BY: _____
 CHECKED BY: _____
 ISSUE DATE: _____
 JOB #: _____
 PROJECT #: 147-984795401
 SIMPLEXGRINNELL © 2015
 SYSTEM:
 FIRE ALARM SYSTEM

SHEET:
 2ND FLOOR DEVICE
 PLACEMENT PLAN

FA-102

tyco
SimplexGrinnell

tyco
Safer. Smarter. Tyco.™

DISTRICT 147
WESTERN AVENUE ASSOCIATES
WESTERN AVENUE ASSOCIATES
SERVICE: 207-842-6440

PHONE: 207-842-6440
FAX: 207-842-6439

IMPORTANT NOTICE TO USER: The user of any drawings or specifications prepared by SimplexGrinnell is hereby notified that the user of such drawings or specifications is to be held responsible for any errors or omissions in the drawings or specifications. SimplexGrinnell makes no warranty, express or implied, for the use of these drawings or specifications. The user of these drawings or specifications is to be held responsible for any errors or omissions in the drawings or specifications. SimplexGrinnell makes no warranty, express or implied, for the use of these drawings or specifications.