




CITY OF PORTLAND
 APPROVED SITE PLAN
 Subject to Conditions of Approval
 and Standard Conditions
 DATE OF APPROVAL **11-12-2014**
 PLANNER **Jean Frase**
 PROJECT NO. **2014-138** amends **2013-086**

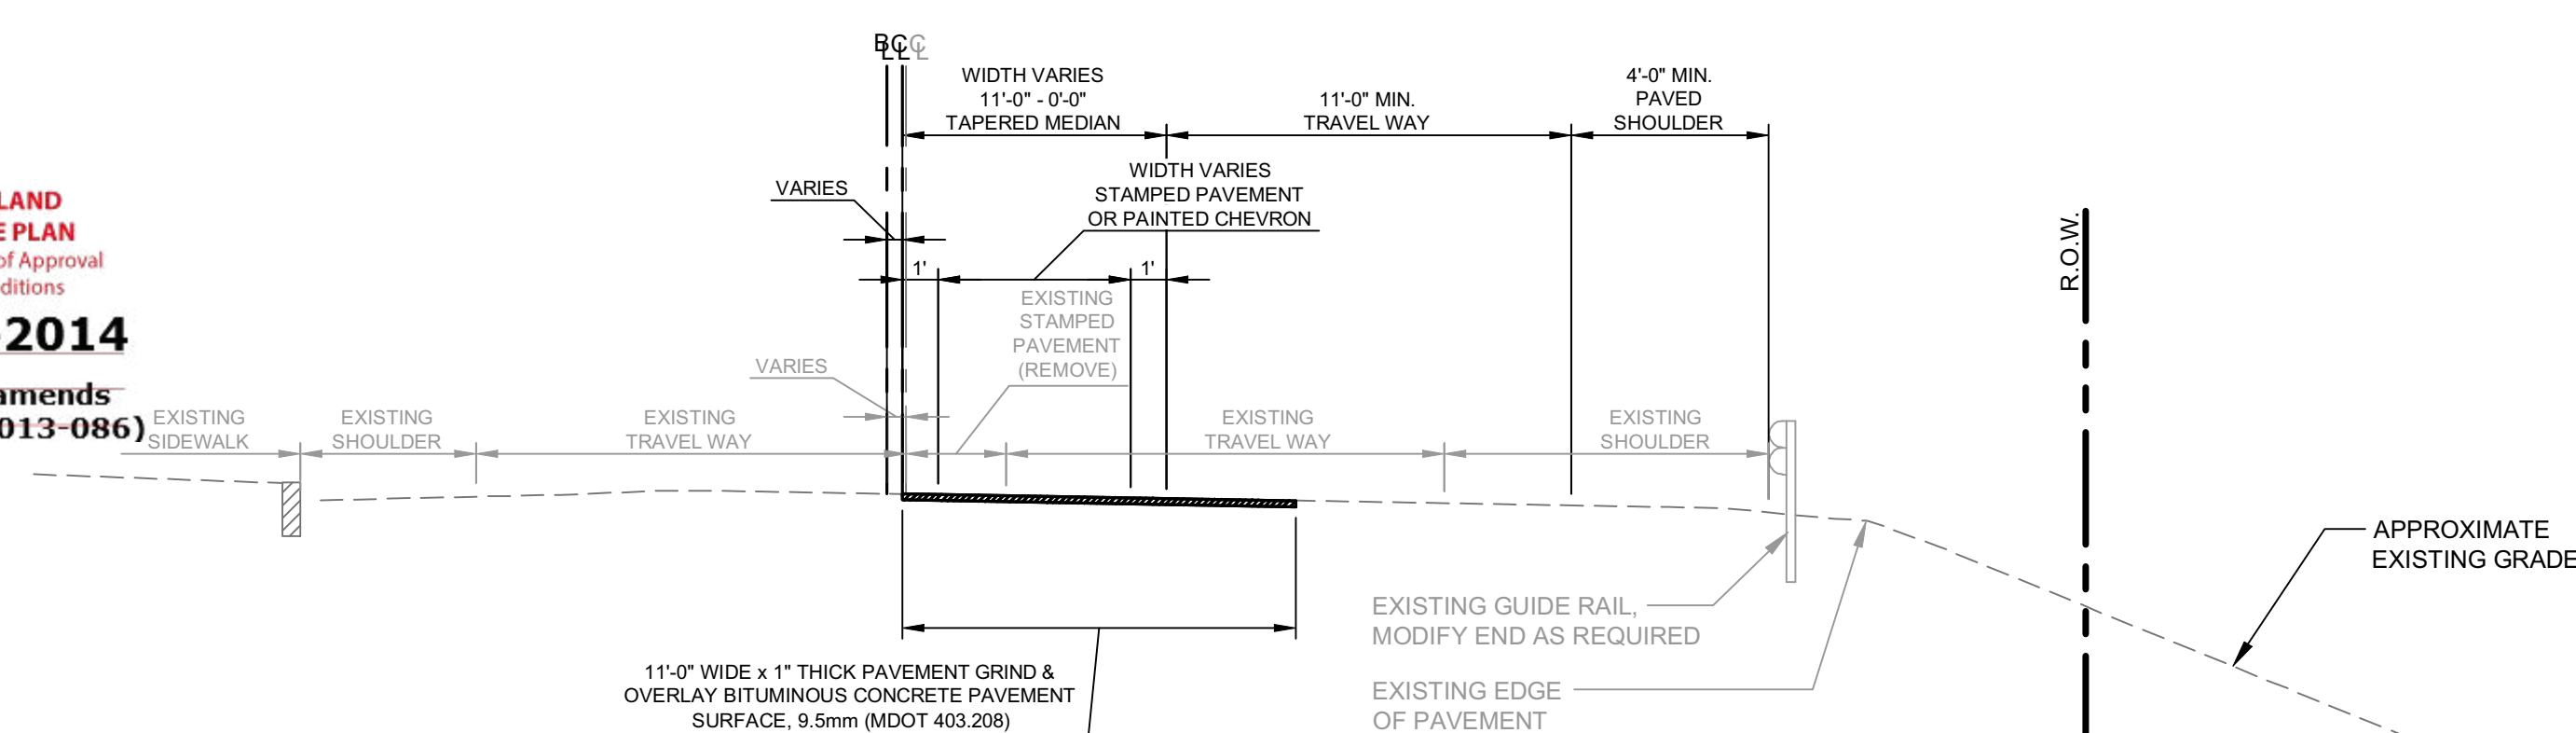


**TYPICAL SECTION
 STATE ROUTE 22 (CONGRESS STREET)
 STA 96+26 TO STA 98+51**
 N.T.S.

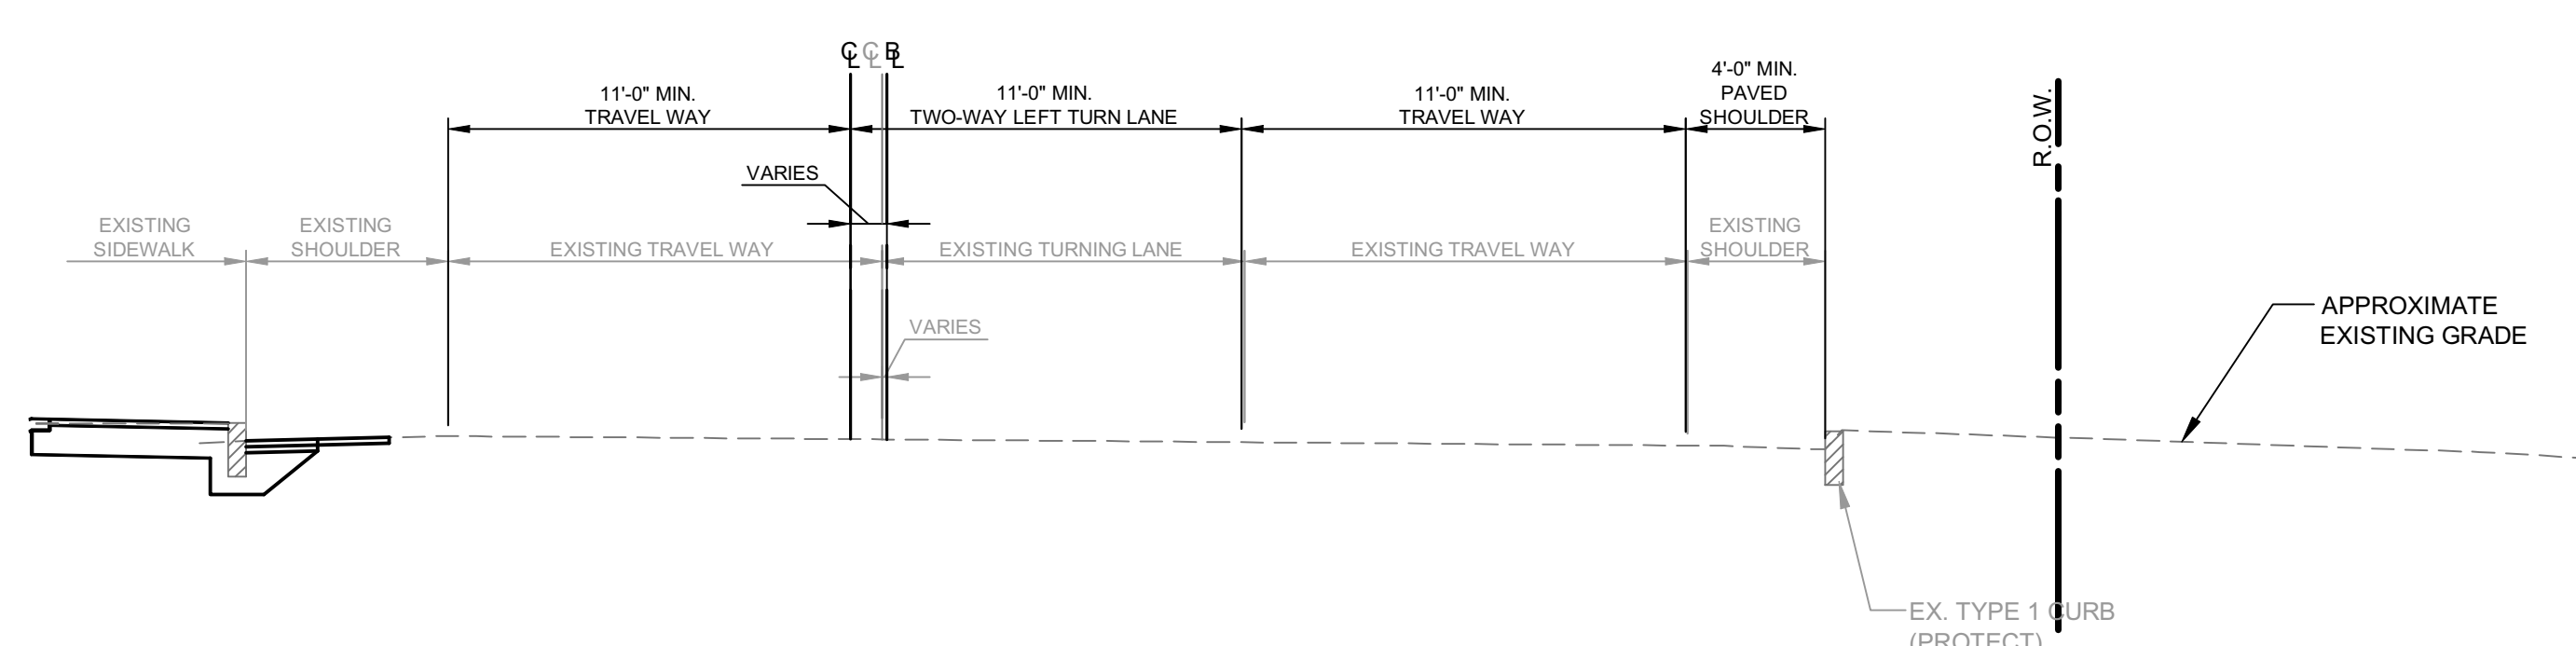


**TYPICAL SECTION
 STATE ROUTE 22 (CONGRESS STREET)
 STA 93+10 TO STA 96+26**
 N.T.S.

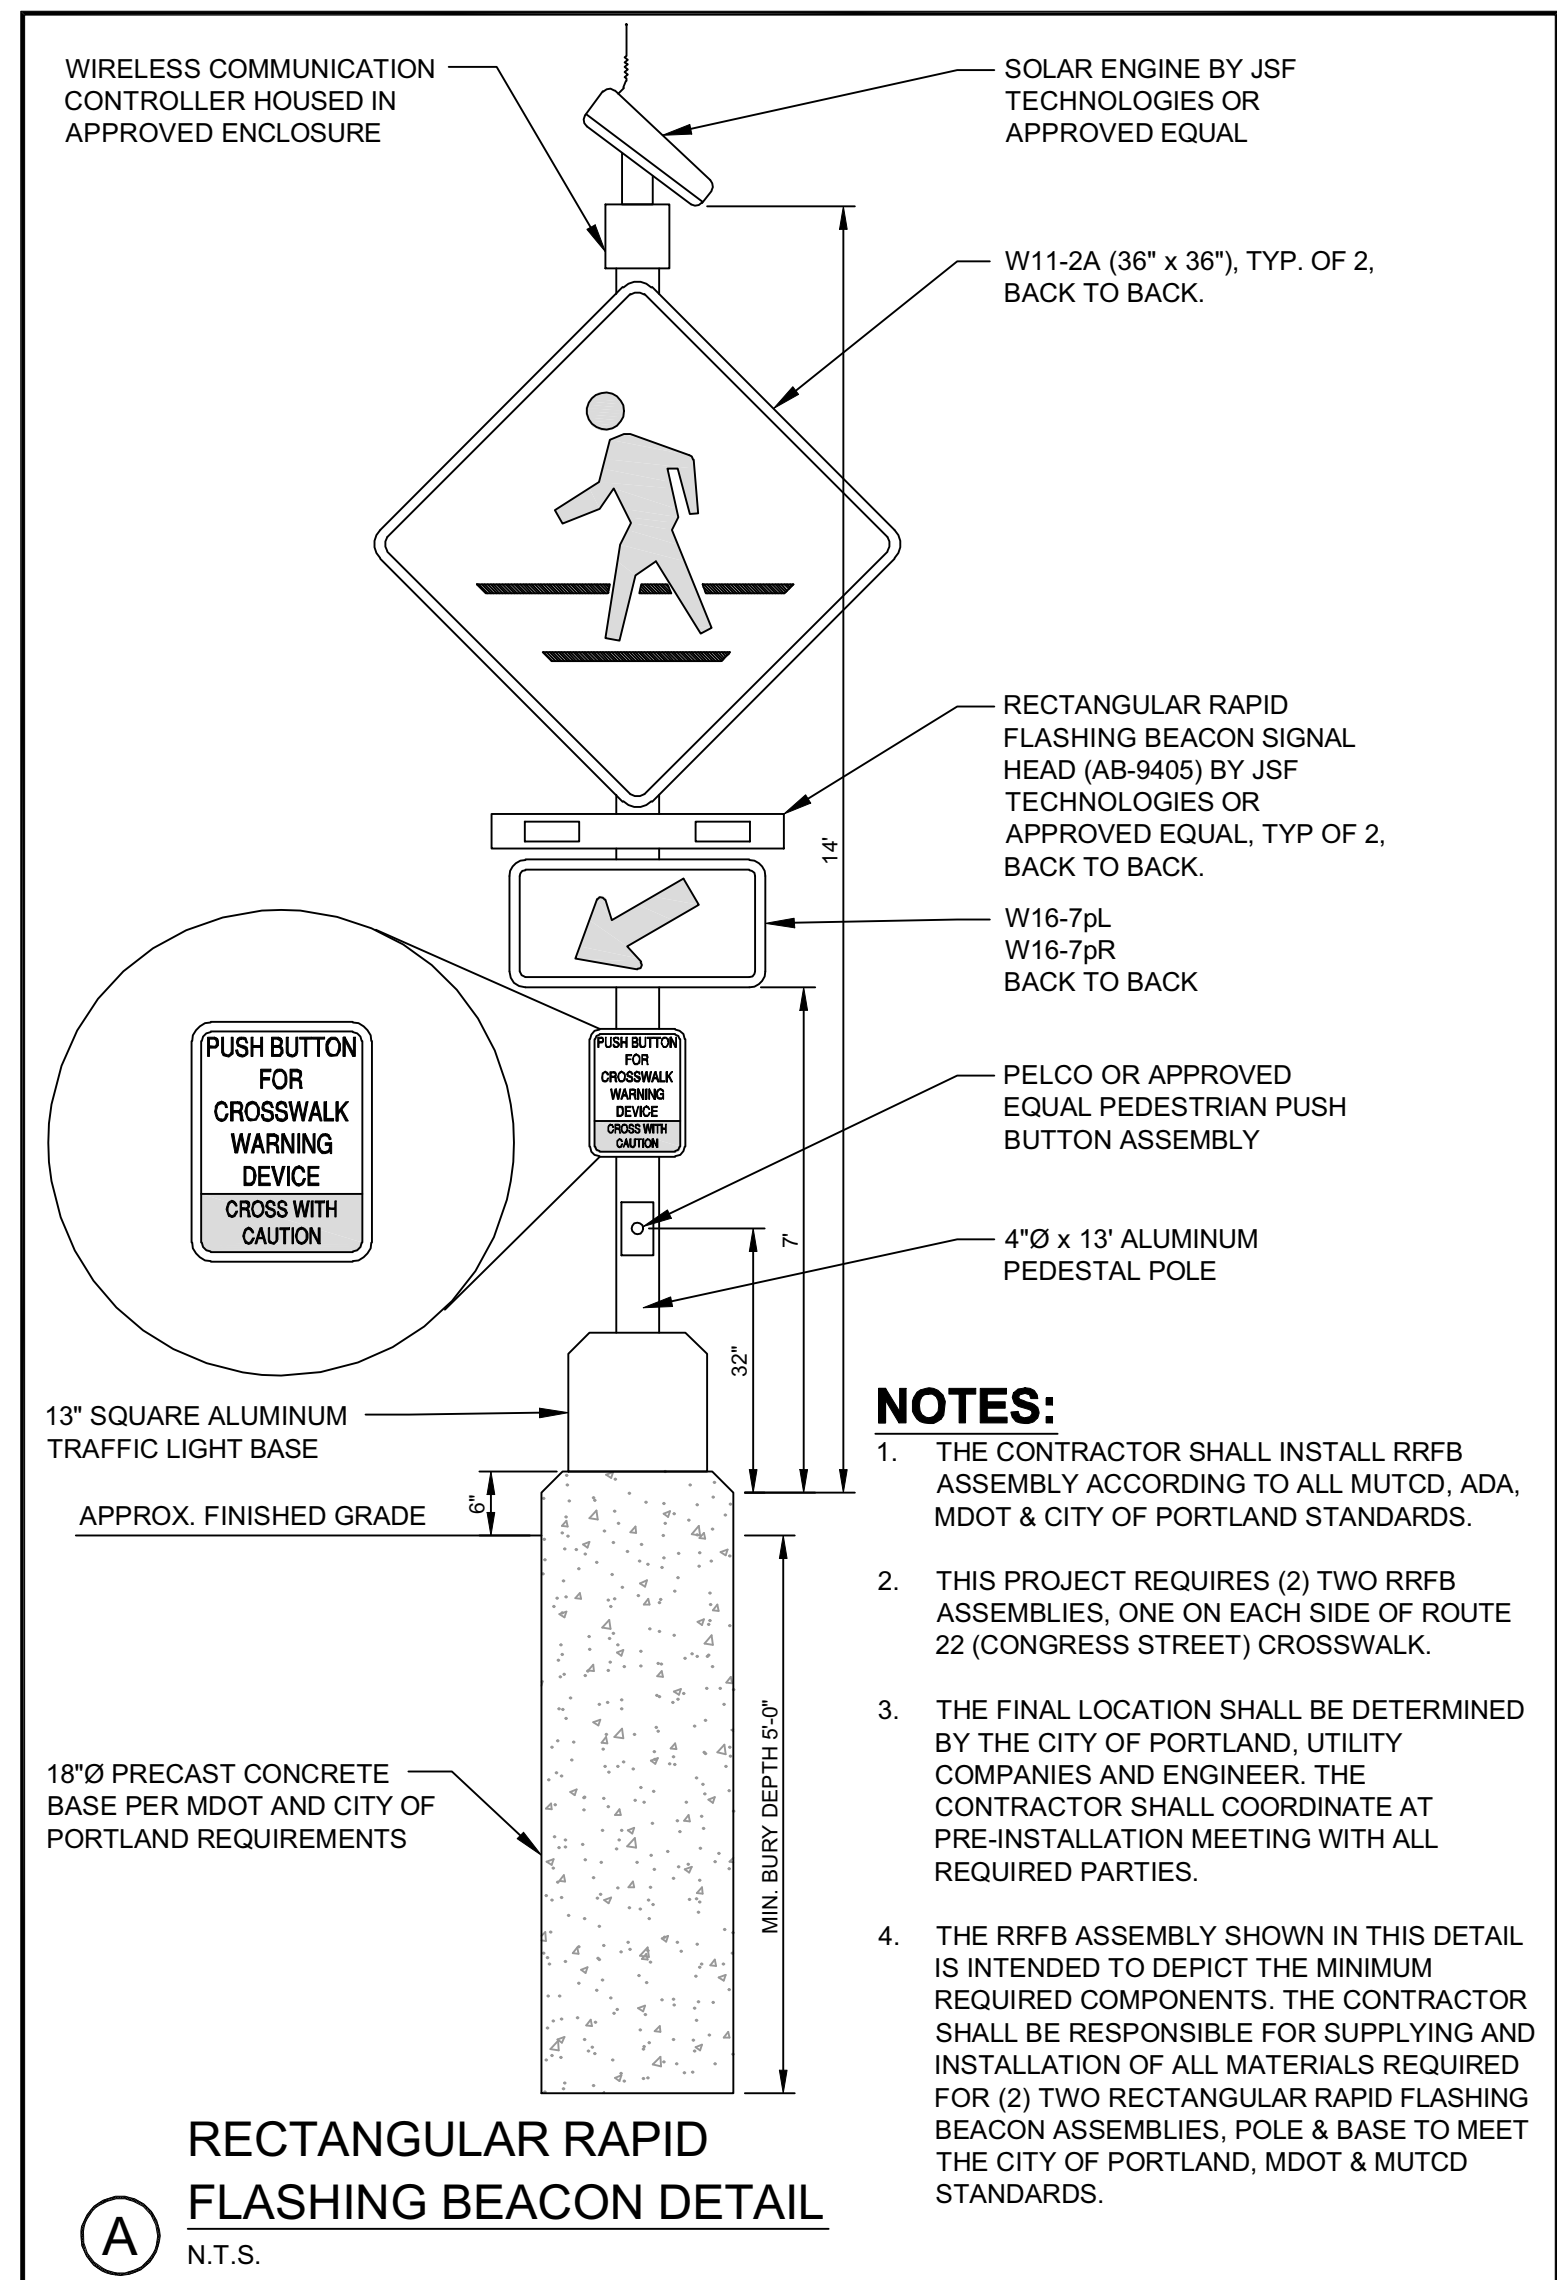


(A) RECTANGULAR RAPID FLASHING BEACON DETAIL
 N.T.S.

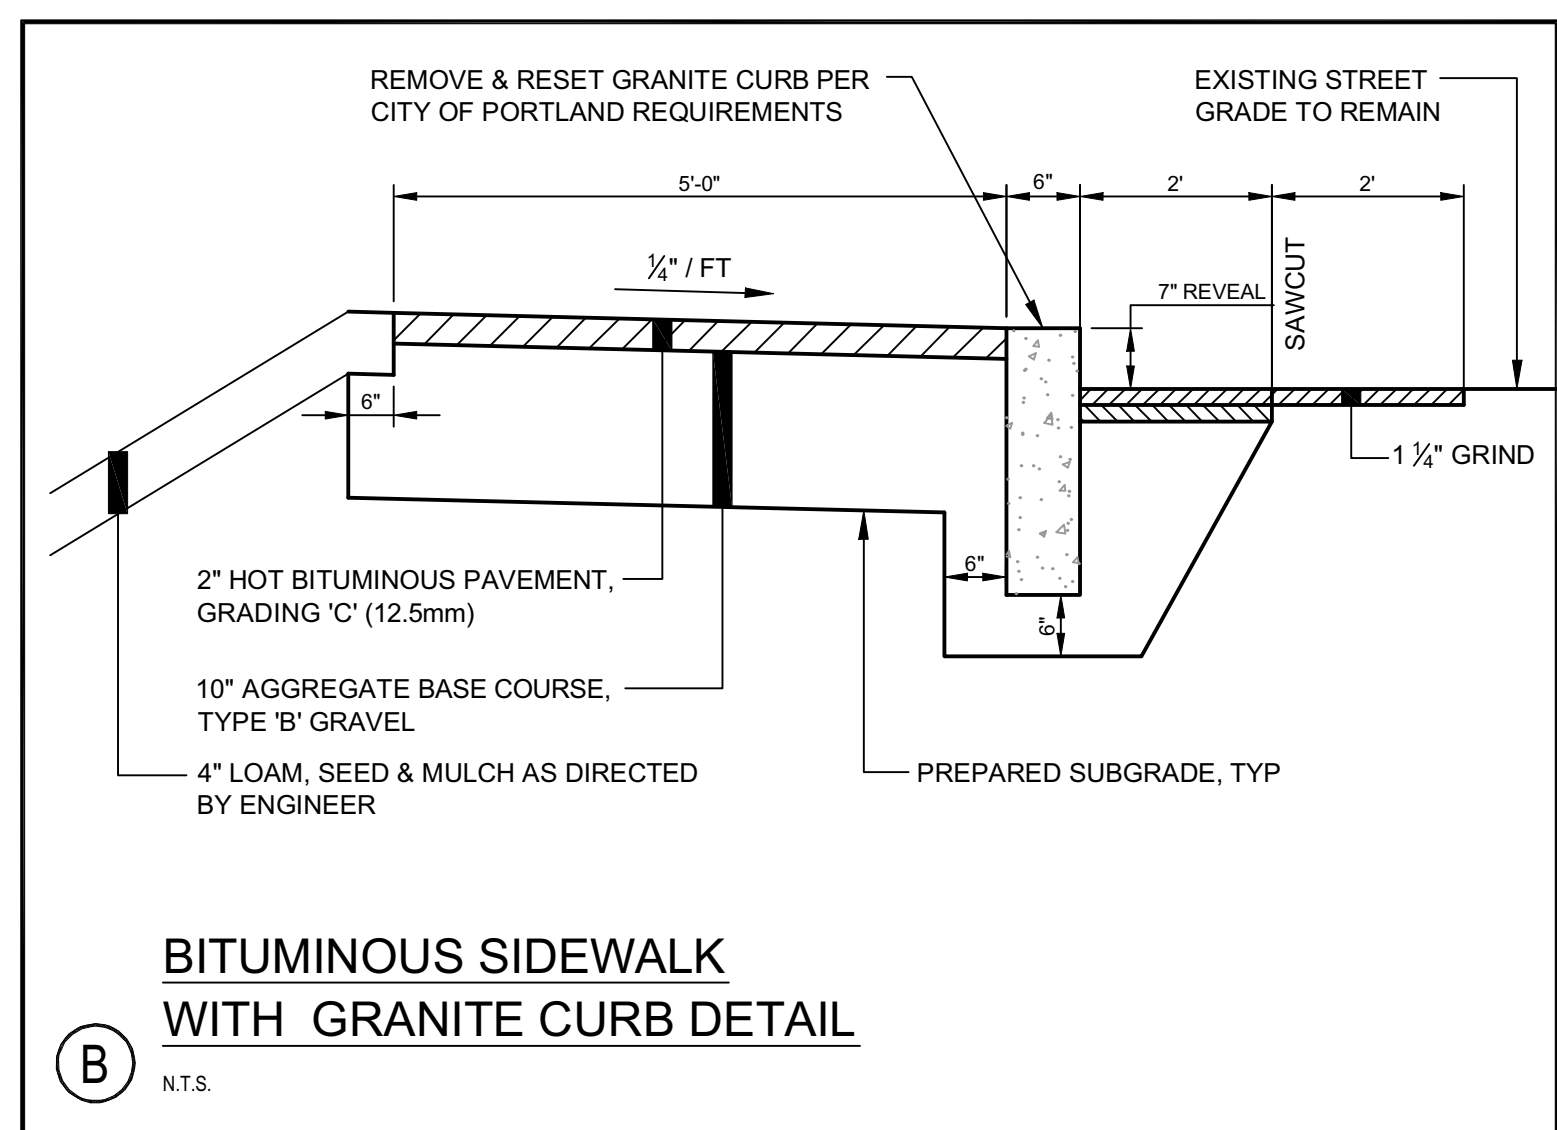

(B) BITUMINOUS SIDEWALK WITH GRANITE CURB DETAIL
 N.T.S.

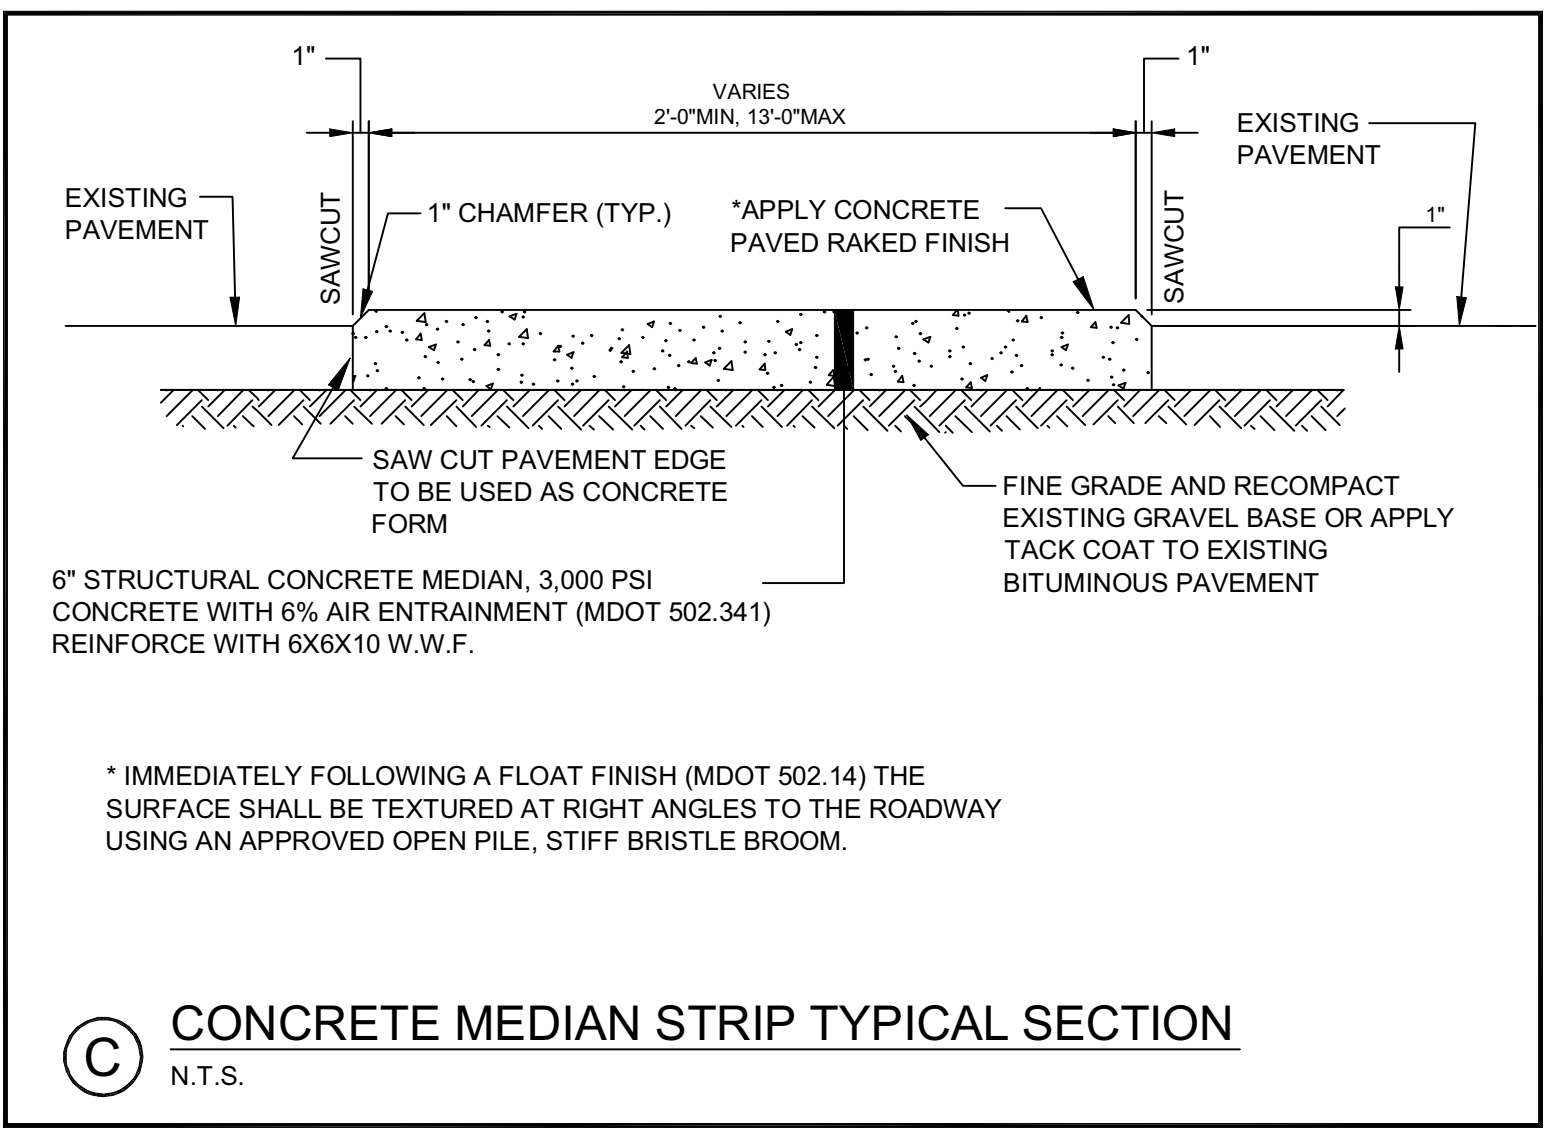

(C) CONCRETE MEDIAN STRIP TYPICAL SECTION
 N.T.S.

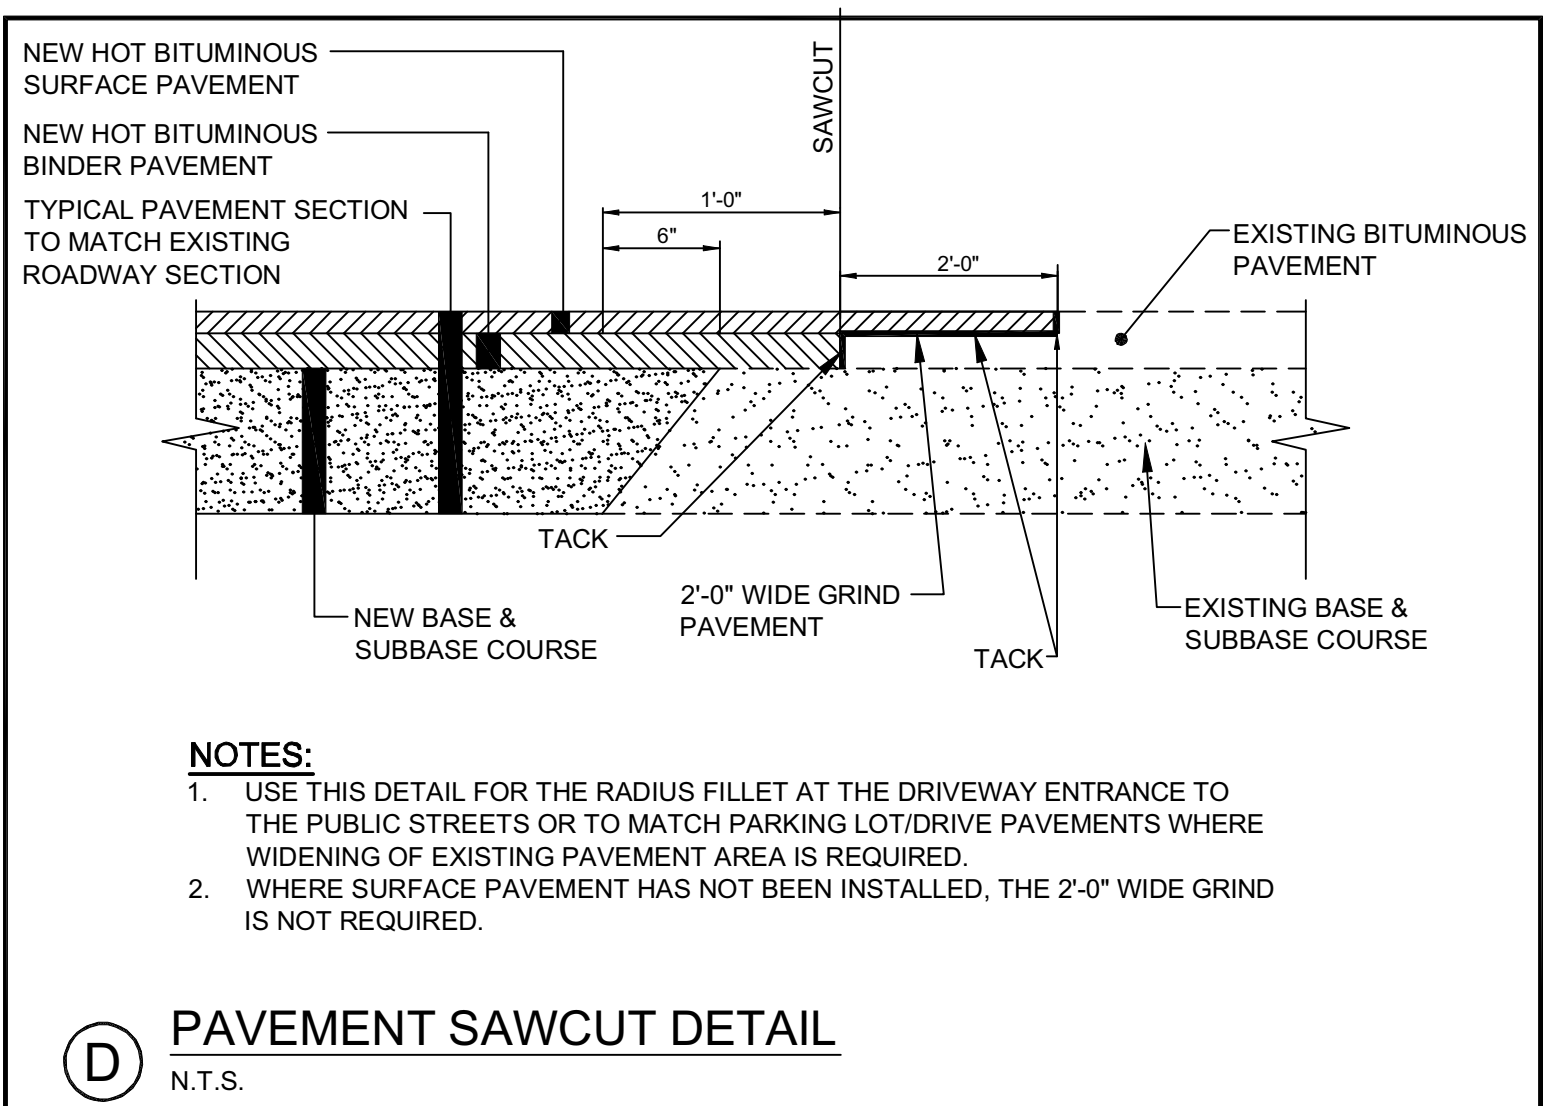

(D) PAVEMENT SAWCUT DETAIL
 N.T.S.

REV	DATE	DESCRIPTION	P.E. BO KENNEDY	LIC. # 11994
4	08.13.14	SUBMITTED TO CITY OF PORTLAND		
3	08.08.14	SUBMITTED TO CITY OF PORTLAND		
2	07.22.14	SUBMITTED TO CITY OF PORTLAND AND MDT		
1	07.10.13	SUBMITTED TO UTILITY COMPANIES FOR REVIEW		
REVISIONS				

PROJECT
 STATE ROUTE 22 (CONGRESS STREET)
 TURN LANE EXTENSION PROJECT
 2282 CONGRESS STREET, PORTLAND, ME

SHEET TITLE
TYPICAL SECTIONS AND DETAILS

CLIENT
 PORTLAND PROPERTY HOLDINGS, LLC
 2 MAIN STREET, SUITE 200,
 TOPSHAM, MAINE 04086

FST 100 YEARS
FAY, SPOFFORD & THORNDIKE
 ENGINEERS · PLANNERS · SCIENTISTS
 778 MAIN ST, SUITE 8, SOUTH PORTLAND, ME 04106

DRAWN: CMW DATE: JUNE 2013
 DESIGNED: BEK SCALE: AS NOTED
 CHECKED: SRB JOB NO. 3118.01
 FILE NAME: 3118.01-TYPICAL SECTIONS
 SHEET **C-2.0 OFF**