



SANITARY SEWER APPURTENANCE SCHEDULE			
ID	RIM	INV. IN / SIZE / FROM	INV. OUT / SIZE / TO
EX. SMH*	93.56	88.60 / 6" / EX. SERVICE 88.60 / 8" / EX. SERVICE STUB	UNKNOWN
SMH 1	MATCH EX.	88.89 / 8" / SMH 2	88.79 / 8" / EX. SMH
SMH 2	98.00	93.31 / 8" / SMH 3	93.21 / 8" / SMH 1
SMH 3	98.38	94.13 / 8" / BLDG 94.13 / 4" / GREASE TRAP	94.03 / 8" / SMH 2
1,000 GAL. GREASE TRAP	98.75±	94.71 / 4" / BLDG	94.46 / 4" / SMH 3

SANITARY SEWER PIPE SCHEDULE			
ID	SIZE	LENGTH	SLOPE (FT/FT)
SAN1	6"	35'	0.005
SAN2	8"	143'	0.005
SAN3	8"	172'	0.025
SAN4	8"	16'	0.012
SAN5	6"	30'	0.010
SAN6	6"	5'	0.066
SAN7	6"	14'	0.010

***NOTE:**
INFORMATION NOT SURVEY VERIFIED CONTRACTOR TO VERIFY EXISTING SMH RIM AND INVERTS PRIOR TO INSTALLATION AT SERVICE TO SMH 1

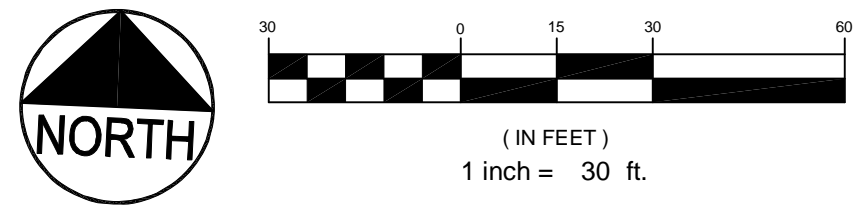

REV	DATE	DESCRIPTION
6	08.06.14	REVISED PER CITY COMMENTS AND VALUE ENGINEERING
5	07.22.14	REVISED UTILITIES AND NOTES AND SUBMITTED AMENDED PLANS TO CITY AND MEDEP
4	05.03.13	REVISED AND RESUBMITTED TO CITY
3	04.18.13	REVISED PER CITY STAFF COMMENTS
2	04.09.13	SUBMITTED TO MEDEP STORMWATER DISCHARGE PERMIT
1	03.28.13	SUBMITTED TO CITY OF PORTLAND

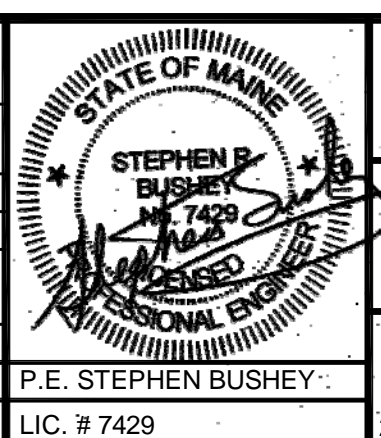

PROJECT	MULTI-USE DEVELOPMENT
2282 CONGRESS ST., PORTLAND, ME	
SHEET TITLE	UTILITY PLAN
CLIENT	CJ DEVELOPERS, INC. 35 PRIMROSE LANE, FREEPORT, MAINE 04032 AND PORTLAND PROPERTY HOLDINGS, LLC 2 MAIN STREET, SUITE 200, TOPSHAM, MAINE 04086

FST 100 YEARS	FAY, SPOFFORD & THORNDIKE ENGINEERS · PLANNERS · SCIENTISTS 778 MAIN ST., SUITE 8, SOUTH PORTLAND, ME 04106
DRAWN: CMW	DATE: OCTOBER 2013
DESIGNED: SRB	SCALE: 1" = 30'
CHECKED: SRB	JOB NO. 3118
FILE NAME: 3118-SP	SHEET
	C-4.0