



SANITARY SEWER APPURTENANCE SCHEDULE			
ID	RIM	INV. IN / SIZE / FROM	INV. OUT / SIZE / TO
SMH 1	MATCH EX.	88.89 / 8" / SMH 2	88.79 / 8" / EX. SMH
SMH 2	98.00	93.31 / 8" / SMH 3	93.21 / 8" / SMH 1
SMH 3	98.40	94.13 / 8" / BLDG	94.03 / 8" / SMH 2
1,000 GAL. GREASE TRAP		94.13 / 4" / GREASE TRAP	94.46 / 4" / SMH 4

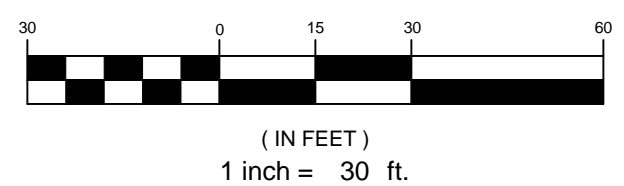

PRELIMINARY - NOT FOR CONSTRUCTION

REV	DATE	DESCRIPTION
4	05.03.13	REVISED AND RESUBMITTED TO CITY
3	04.18.13	REVISED PER CITY STAFF COMMENTS
2	04.09.13	SUBMITTED TO MEDEP STORMWATER DISCHARGE PERMIT
1	03.28.13	SUBMITTED TO CITY OF PORTLAND

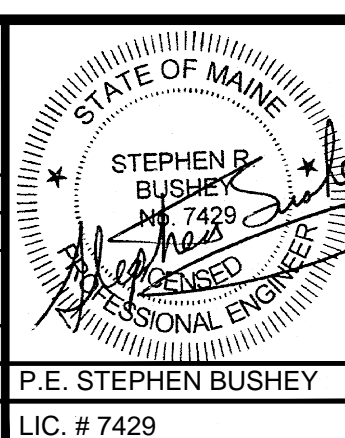

PROJECT
MULTI-USE DEVELOPMENT
 2282 CONGRESS ST., PORTLAND, ME
 SHEET TITLE
UTILITY PLAN

CLIENT
 CJ DEVELOPERS, INC.
 35 PRIMROSE LANE, FREEPORT, MAINE 04032
 AND PORTLAND PROPERTY HOLDINGS, LLC
 2 MAIN STREET, SUITE 200, TOPSHAM, MAINE 04086

FST 100 YEARS
FAY, SPOFFORD & THORNDIKE
 ENGINEERS · PLANNERS · SCIENTISTS
 778 MAIN ST, SUITE 8, SOUTH PORTLAND, ME 04106

DRAWN: CMW	DATE: OCTOBER 2013
DESIGNED: SRB	SCALE: 1" = 30'
CHECKED: SRB	JOB NO. 3118
FILE NAME: 3118-SP	SHEET

C-4.0

R:\3118-Convenience Store, Portland, ME\Cadd\Amended Permit Set\dwg\3118-SP.dwg winter_07182014 5:09 PM