


SANITARY SEWER APPURTENANCE SCHEDULE			
ID	RIM	INV. IN / SIZE / FROM	INV. OUT / SIZE / TO
SMH 1	MATCH EX.	88.89 / 8" / SMH 2	88.79 / 8" / EX. SMH
SMH 2	98.00	93.31 / 8" / SMH 3	93.21 / 8" / SMH 1
SMH 3	98.40	94.13 / 8" / BLDG 94.13 / 4" / GREASE TRAP	94.03 / 8" / SMH 2
1,000 GAL. GREASE TRAP		94.71 / 4" / BLDG	94.46 / 4" / SMH 4

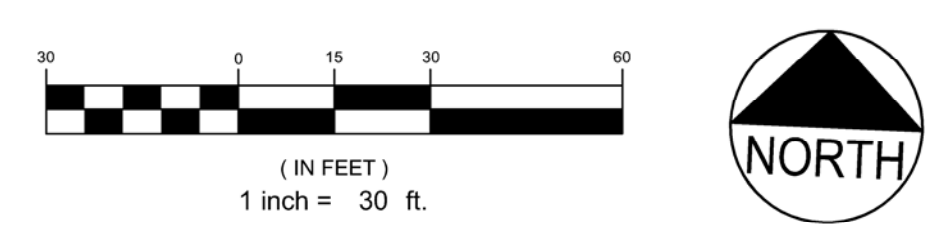

**PRELIMINARY - NOT FOR CONSTRUCTION**

REV	DATE	DESCRIPTION
4	05.03.13	REVISED AND RESUBMITTED TO CITY
3	04.18.13	REVISED PER CITY STAFF COMMENTS
2	04.09.13	SUBMITTED TO MEDEP STORMWATER DISCHARGE PERMIT
1	03.28.13	SUBMITTED TO CITY OF PORTLAND

STATE OF MAINE  
STEPHEN BUSHEY  
P.E. STEPHEN BUSHEY  
LIC. # 7429

PROJECT  
**MULTI-USE DEVELOPMENT**  
2282 CONGRESS ST., PORTLAND, ME

SHEET TITLE  
**UTILITY PLAN**

CLIENT  
CJ DEVELOPERS, INC.  
35 PRIMROSE LANE, FREEPORT, MAINE 04032  
AND PORTLAND PROPERTY HOLDINGS, LLC  
2 MAIN STREET, SUITE 200, TOPSHAM, MAINE 04086

**DH** DeLUCA-HOFFMAN ASSOCIATES, INC.  
778 MAIN STREET, SUITE 8  
SOUTH PORTLAND, ME 04106  
WWW.DELUCAHOFFMAN.COM

DRAWN: CMW DATE: MAR. 2013  
DESIGNED: SRB SCALE: 1" = 30'  
CHECKED: SRB JOB NO. 3118  
FILE NAME: 3118-SP  
SHEET **C-4.0**

R13118-Convenience Store, Portland, ME\Cadd\Permit Set\dwg\3118-SP.dwg cwinintermute 5/8/2013 2:48 PM