



NOTES:

- SEE MECHANICAL, ELECTRICAL AND PLUMBING DRAWINGS FOR ROOF MOUNTED EQUIPMENT AND ANY ADDITIONAL ROOF PENETRATIONS.

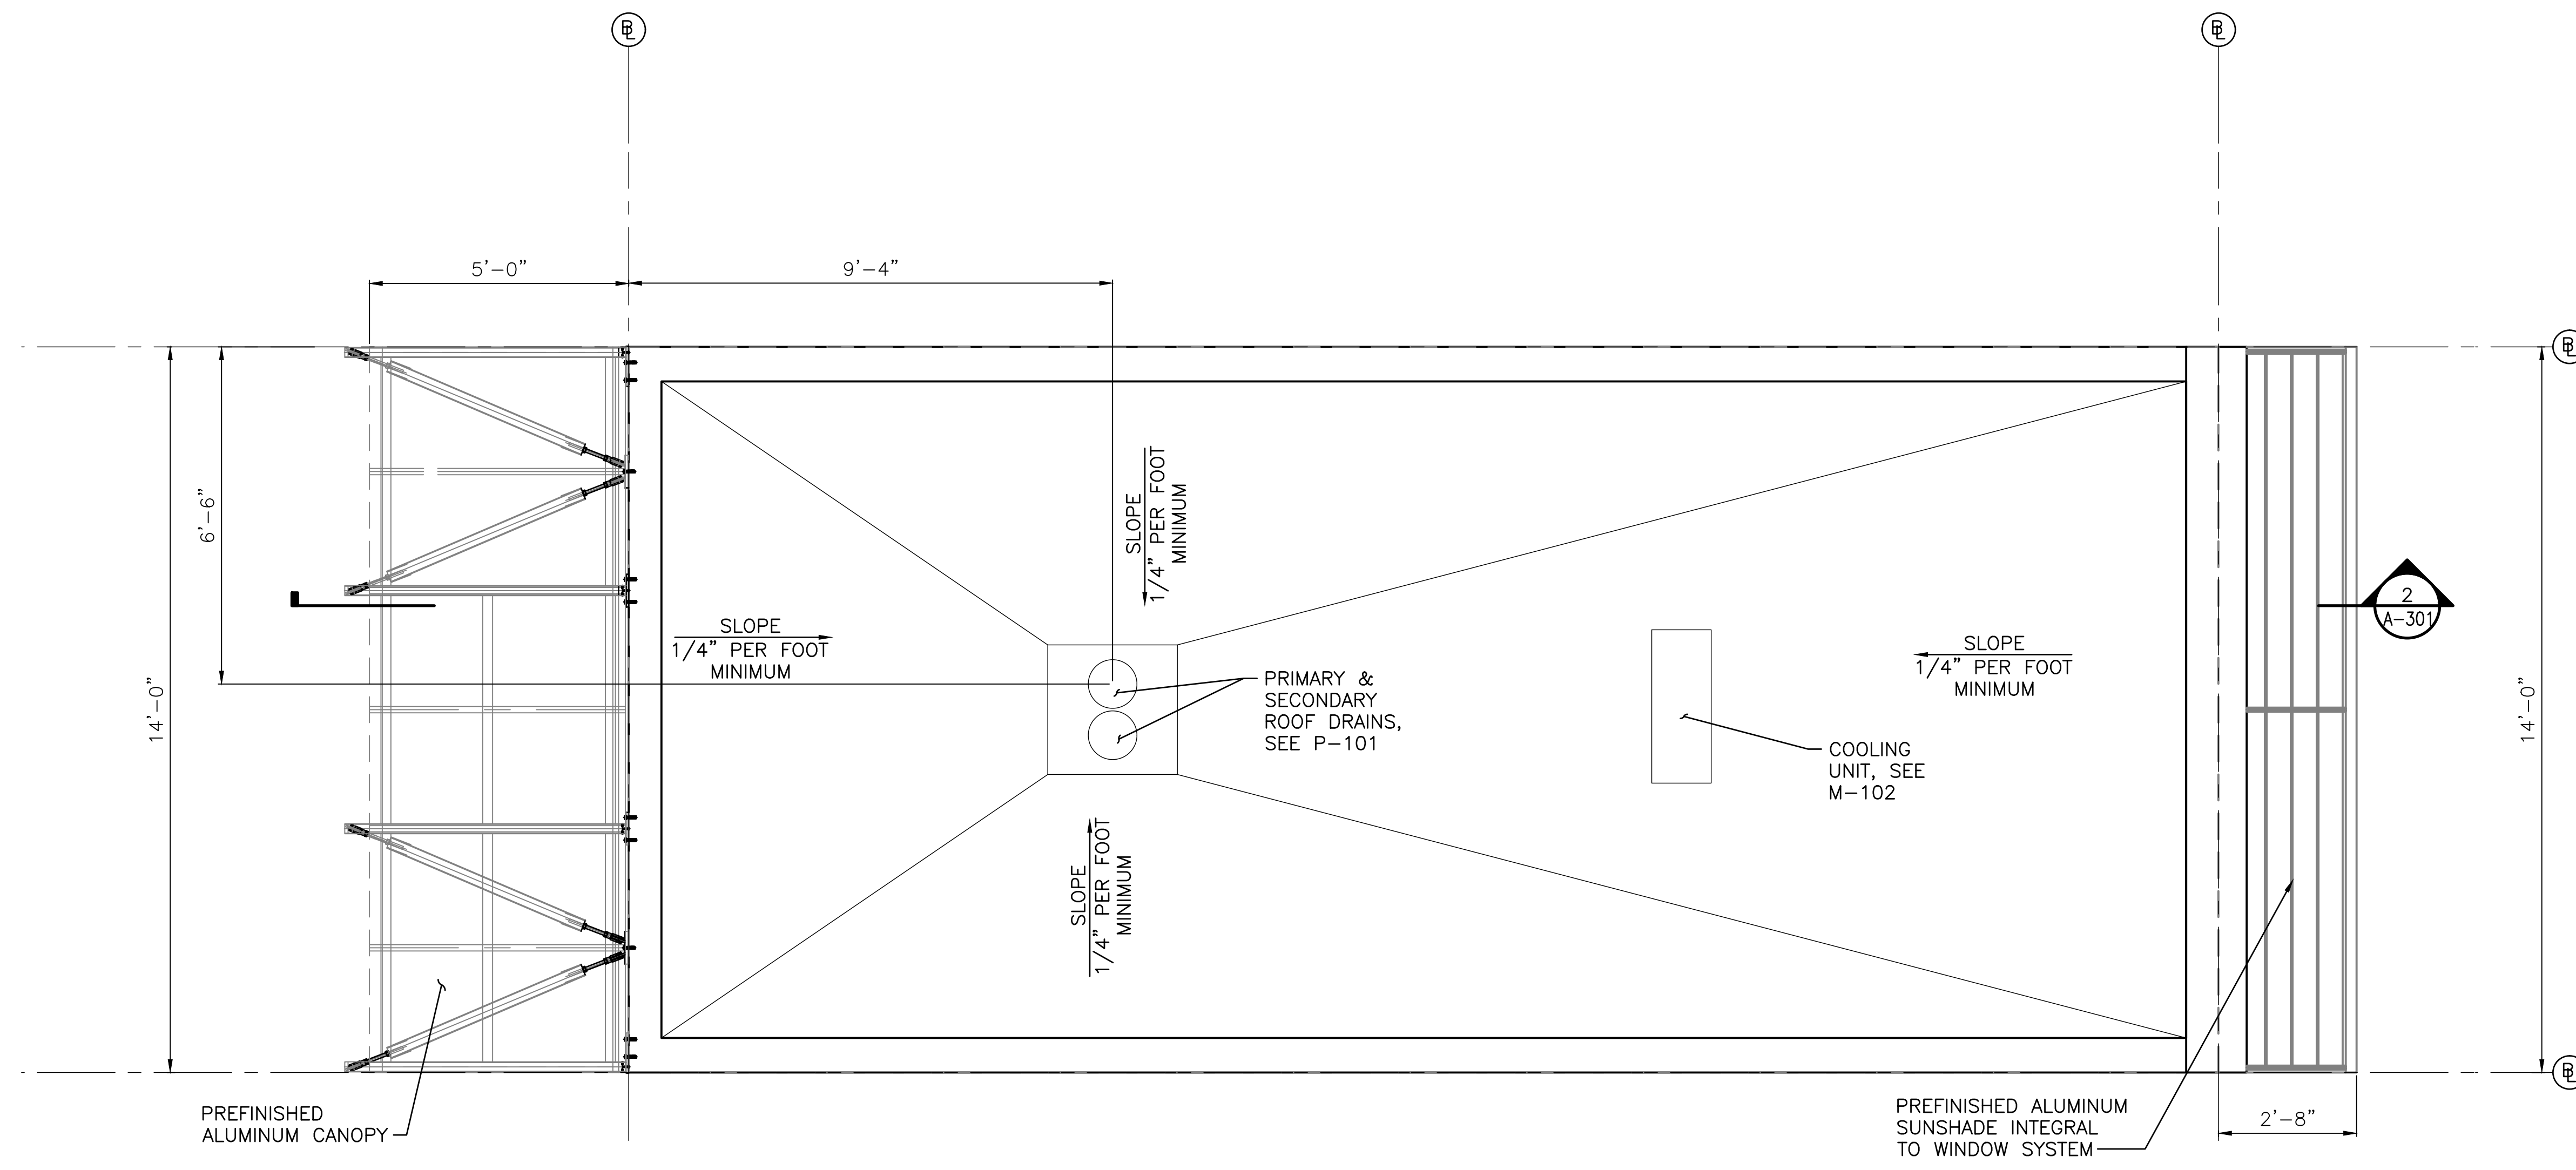


1 ROOF PLAN  
A-103 SCALE: 1/2" = 1'-0"

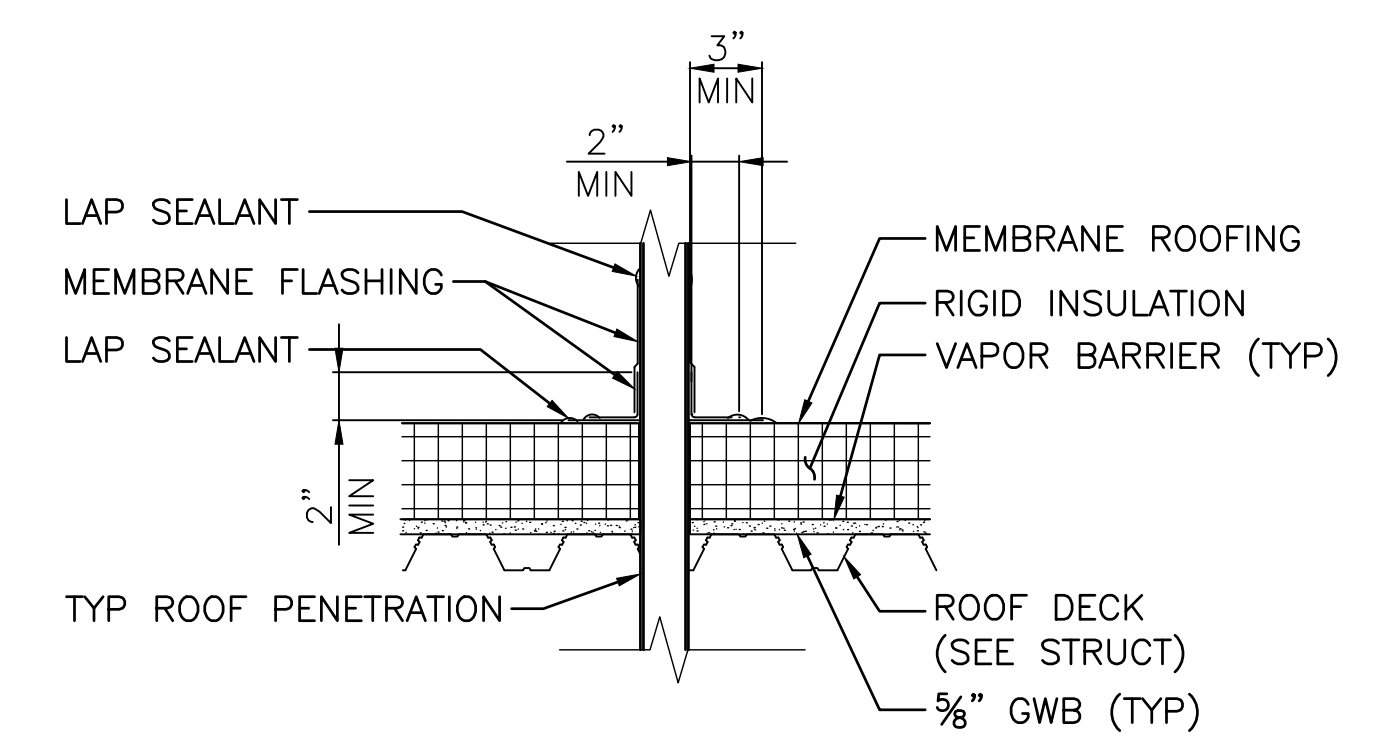

TYPICAL ROOF PENETRATION DETAIL  
SCALE: 1 1/2" = 1'-0"

ISSUED FOR BID  
NOT FOR CONSTRUCTION  
JANUARY 5, 2017

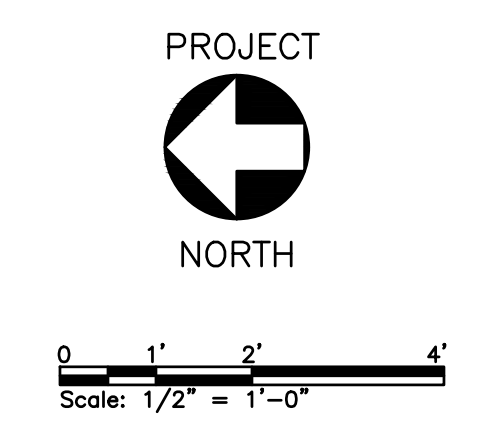

REV	DESCRIPTION	DWN	APP	DATE
C	RE-ISSUED FOR BID	BLB	CBC	01/05/17
B	RE-ISSUED FOR BID	BLB	CBC	10/28/16
A	ISSUED FOR BID	BLB	CBC	9/02/16

ecomaine  
64 BLUEBERRY ROAD, PORTLAND, ME  
SCALE HOUSE WITH  
INSULATED BLOCK CONSTRUCTION  
ROOF PLAN

PLEASE NOTE: THIS DOCUMENT MAY NOT ACCURATELY REPRESENT THE FINAL DOCUMENT. ONLY AN ENGINEER, ARCHITECT OR SURVEYOR SIGNED, SEALED AND DATED PAPER COPY, PROVIDED BY THIS OFFICE, MAY BE UTILIZED FOR BIDDING OR CONSTRUCTION PURPOSES.

ANSI D  
DATE: 09/02/2016  
DES BY: BLB  
DWN BY: BLB  
CKD BY: DMD

PROJECT NO. 162.002.002  
DRAWING NO. A-103  
SHEET 13 OF 40