
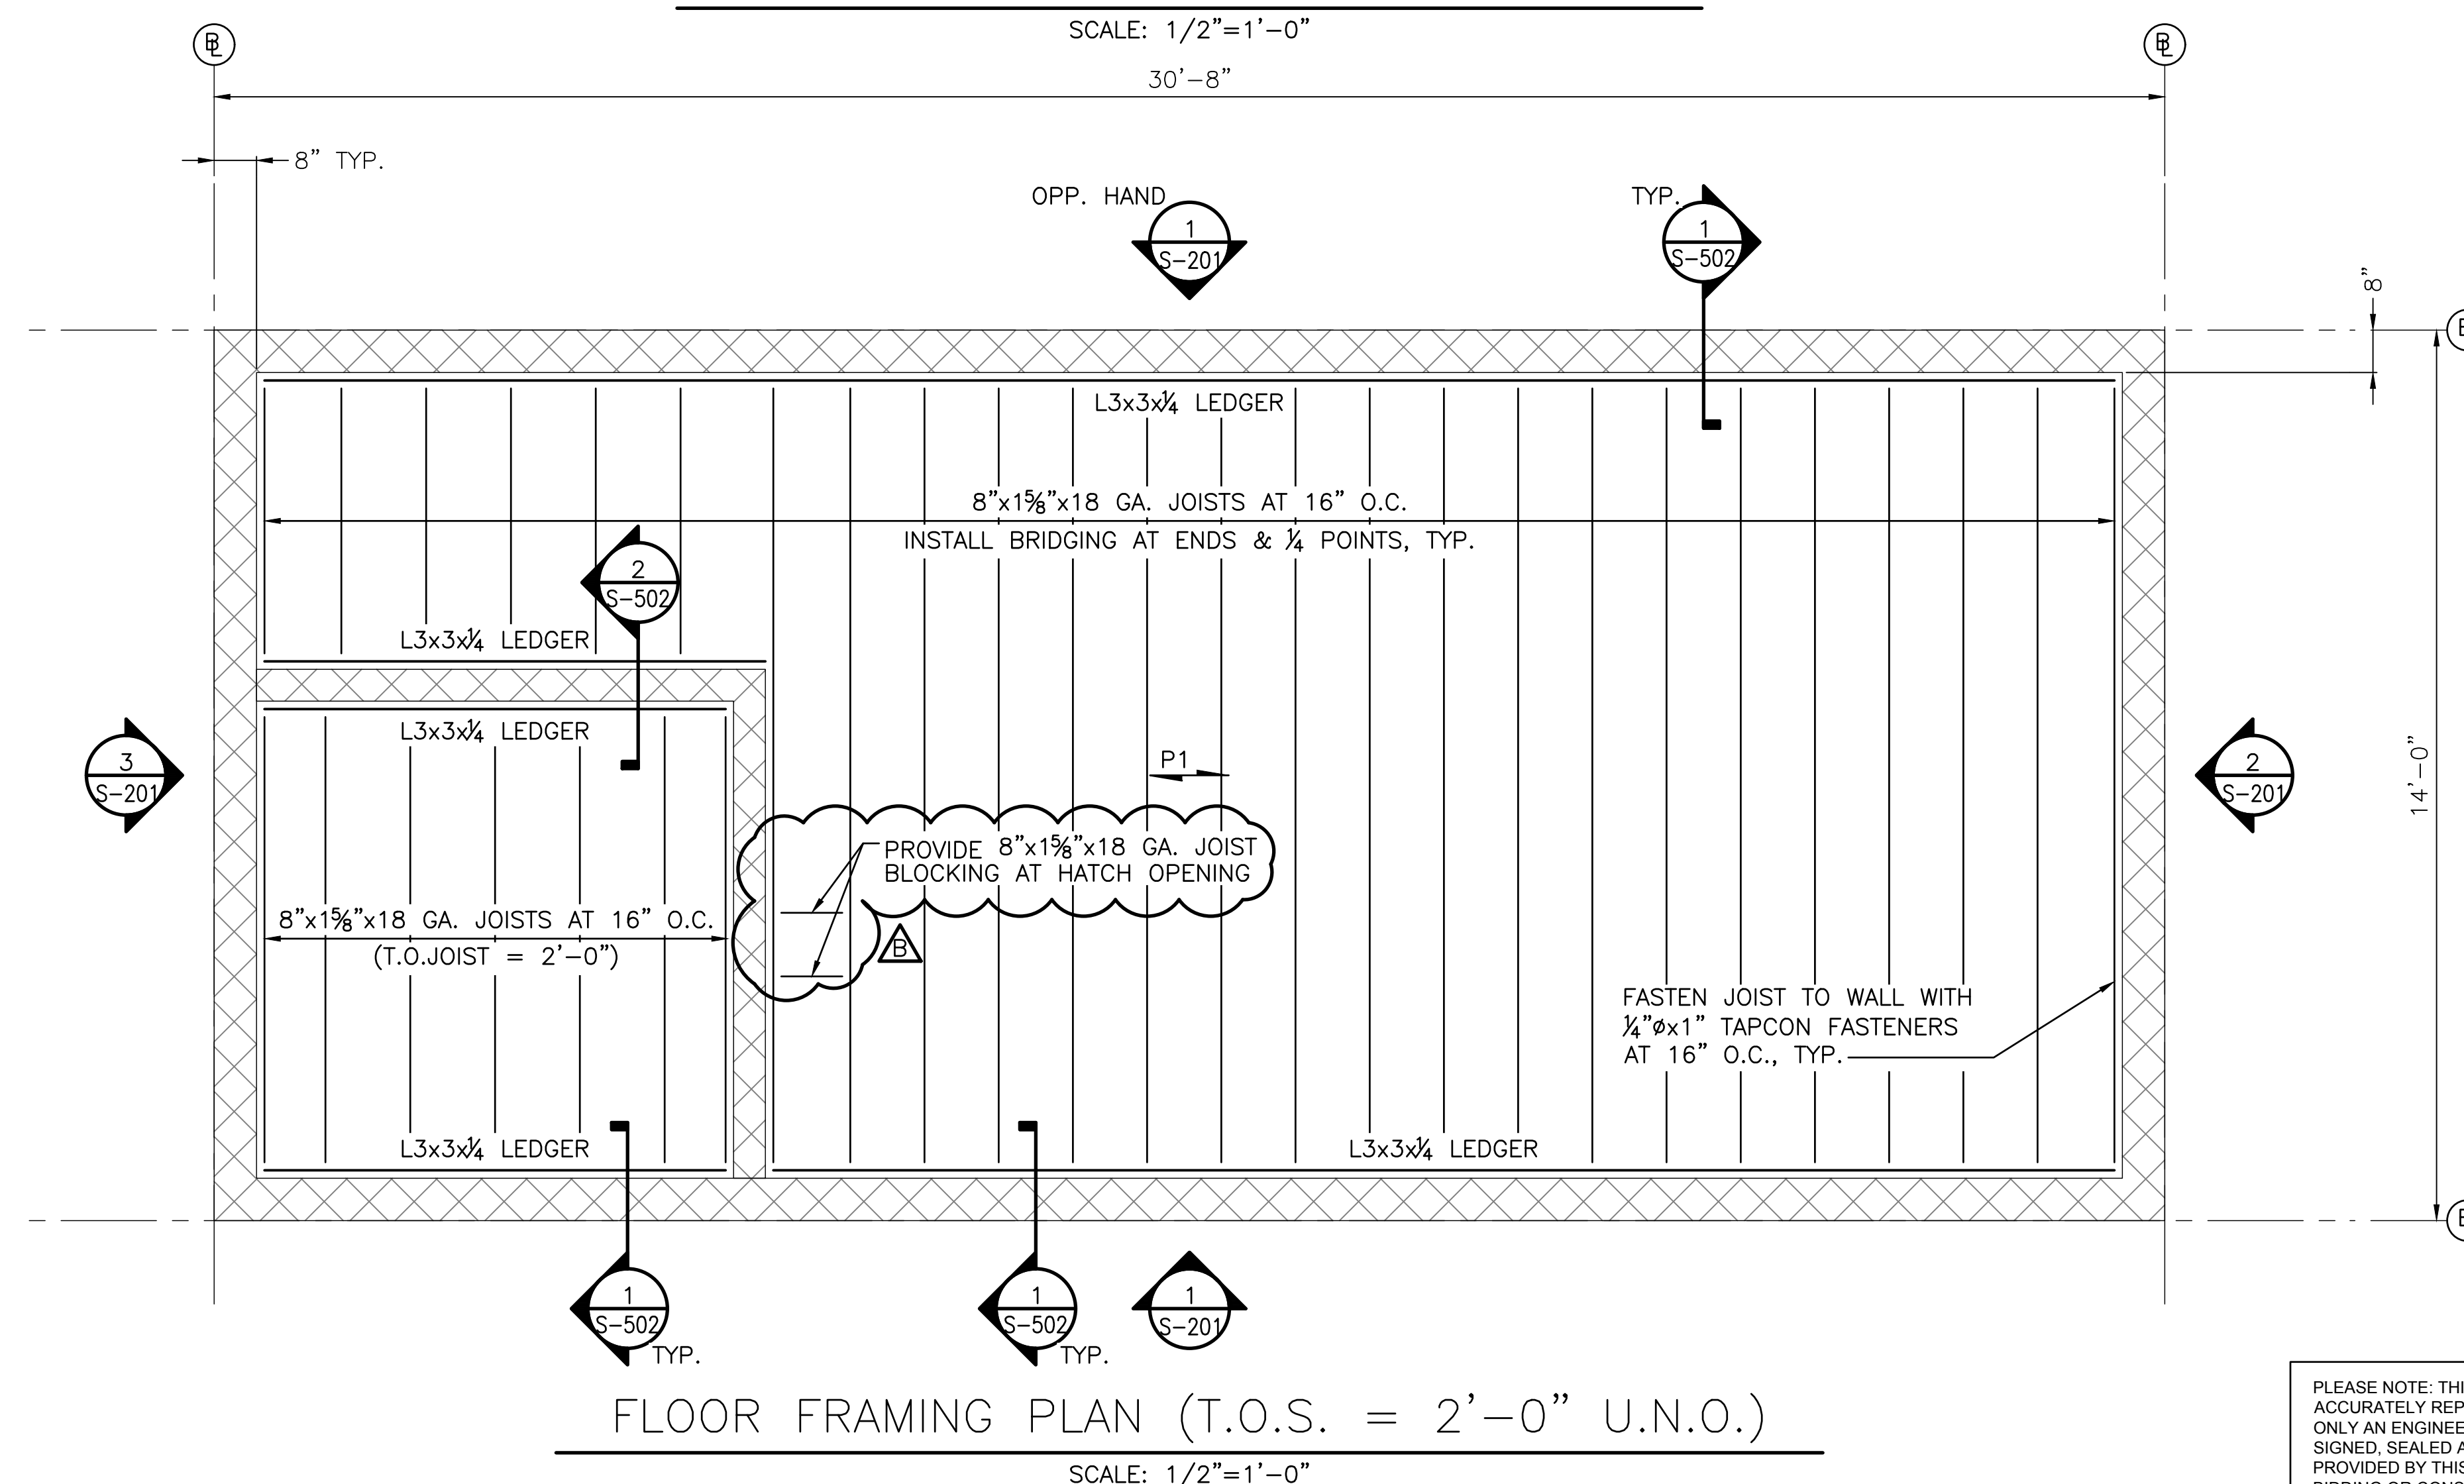


NOTES:



- SEE DRAWING S-001 FOR STRUCTURAL NOTES.

LEGEND:

- D1 1.5B20 ROOF DECKING, G90 COATING MIN. USE GALVANIZED #12 TEK SCREWS WITH 36/5 PATTERN AT SUPPORTS. USE (1)#10 TEK SCREWS PER SIDELAP SPAN BETWEEN SUPPORTS
- P1 INDICATES 8 FT SPAN OF 3/4"x4"x8' ADVANTECH PLYWOOD. FASTEN TO METAL JOIST WITH #8 GALVANIZED, WINGED SCREWS AT 12" O.C.

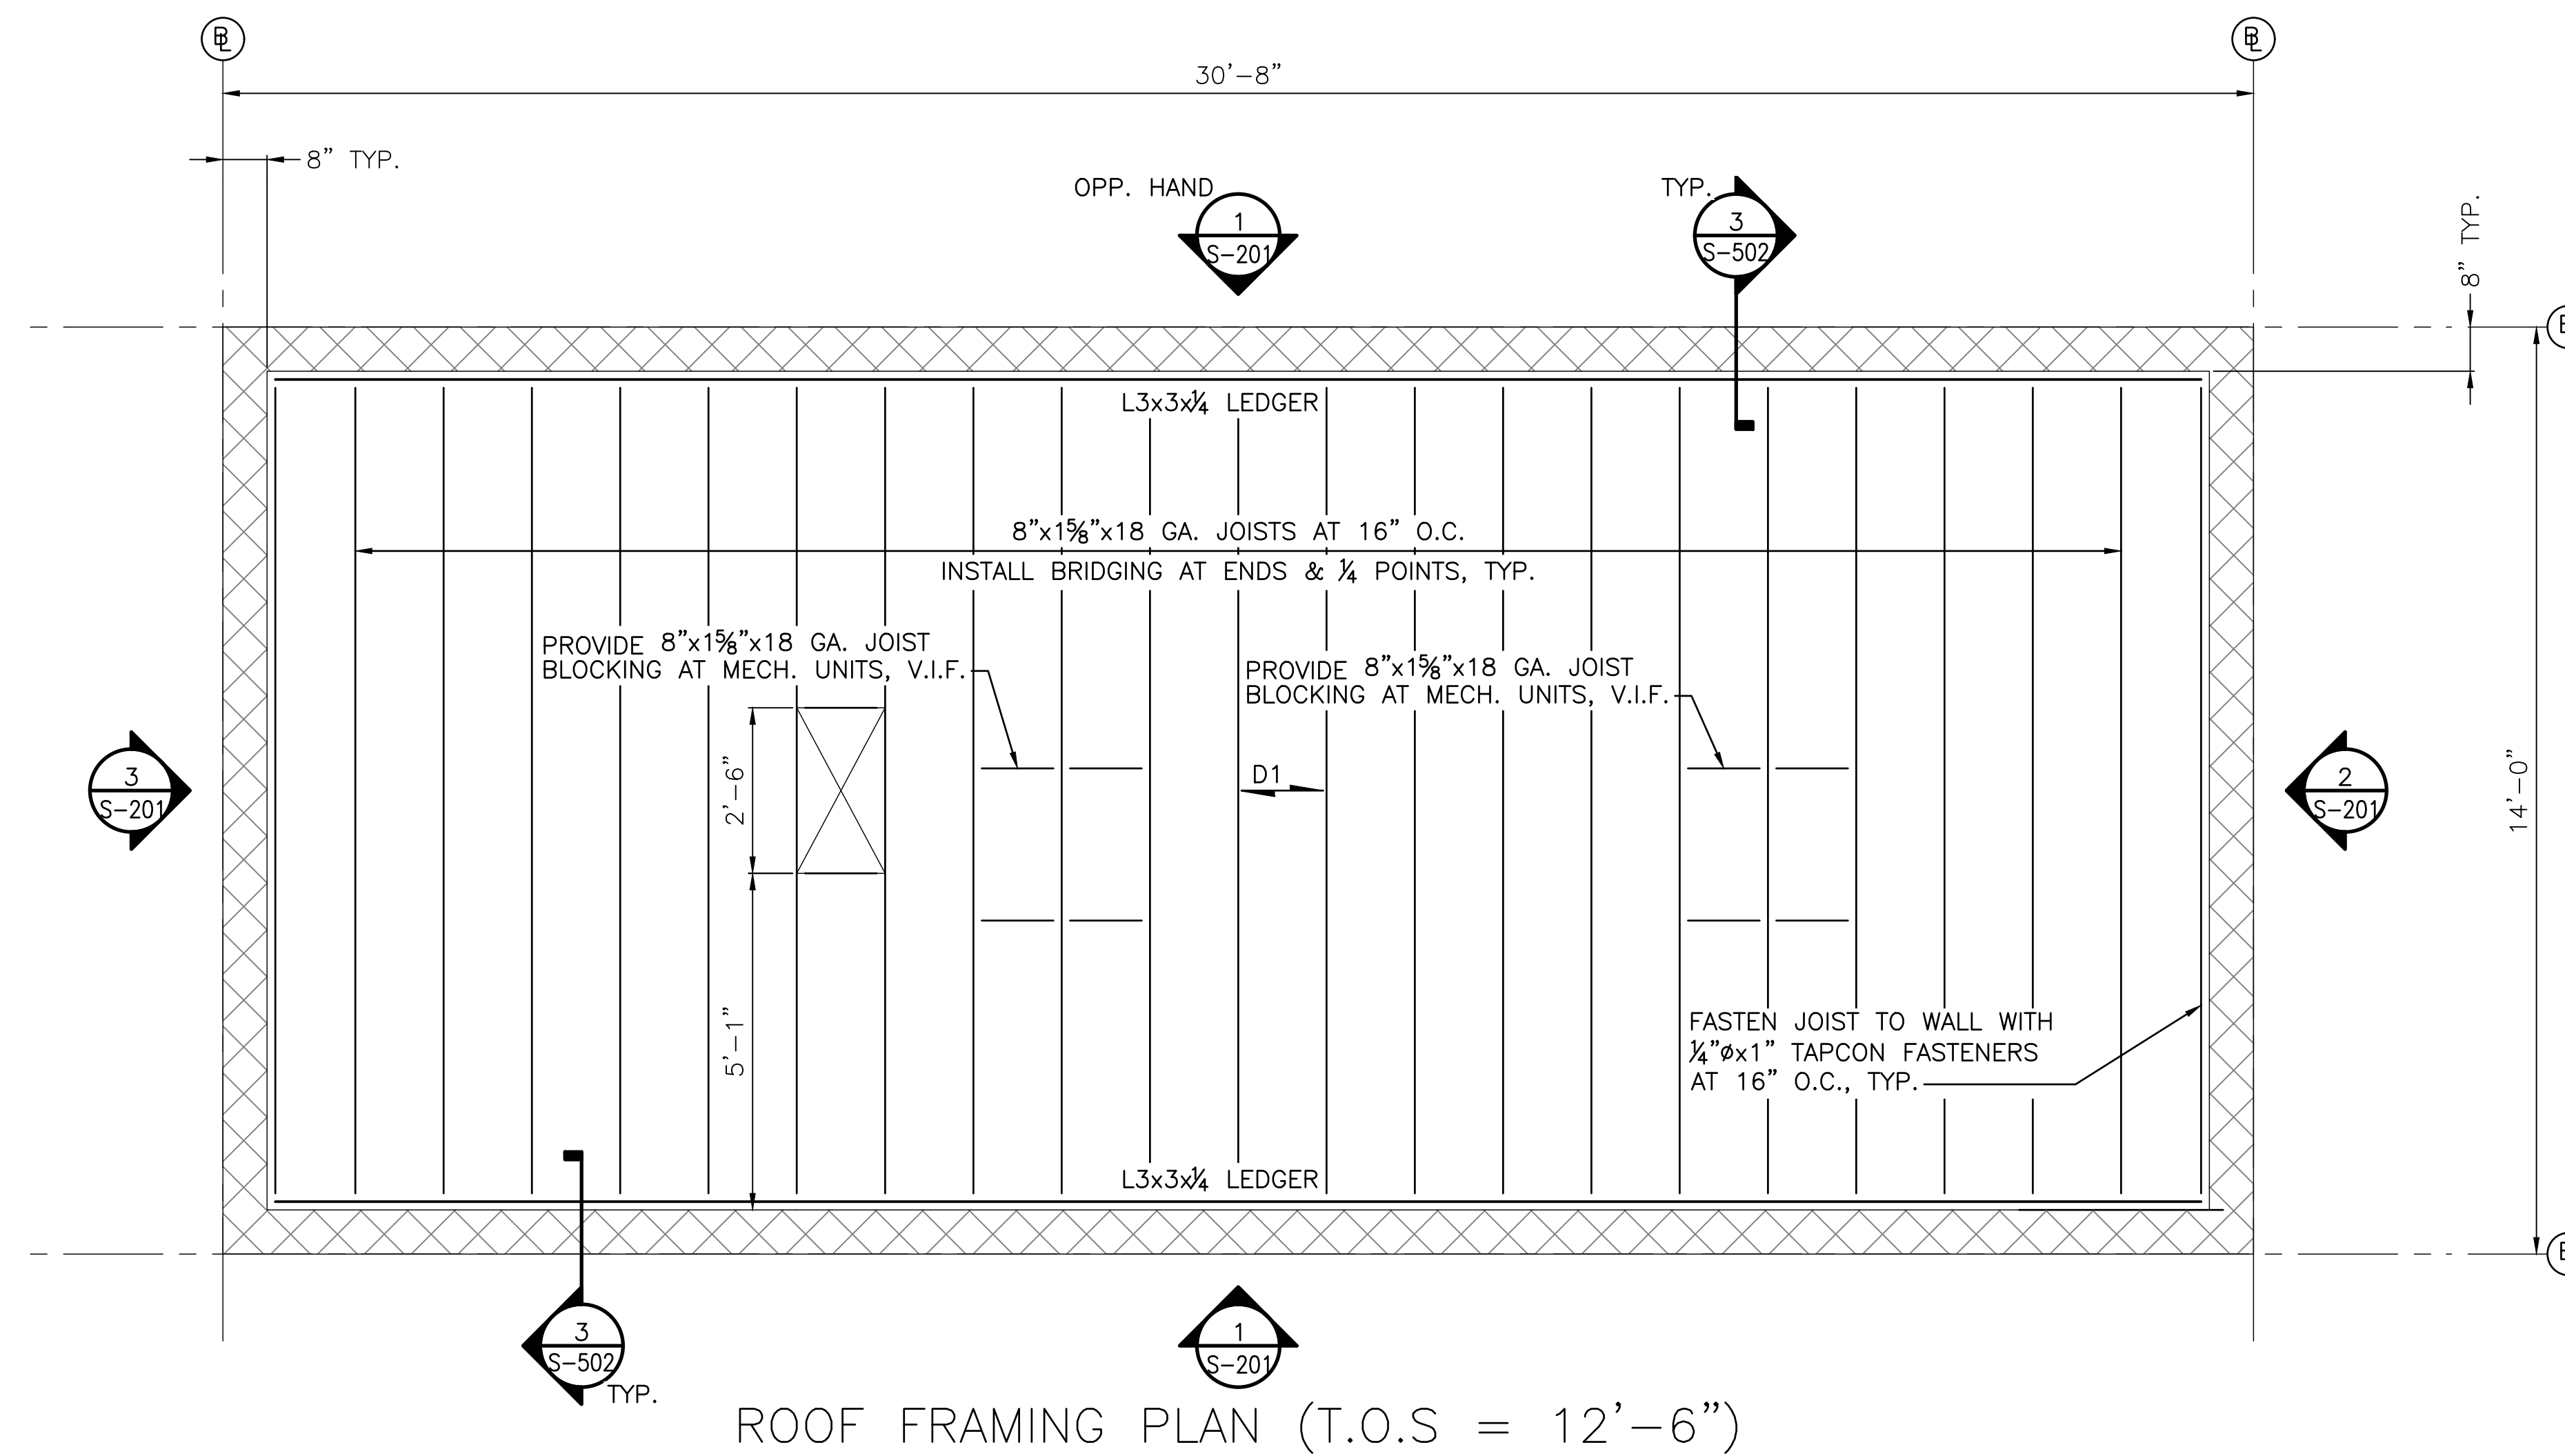

ISSUED FOR BID  
NOT FOR CONSTRUCTION  
JANUARY 5, 2017

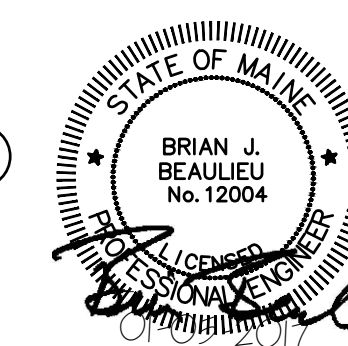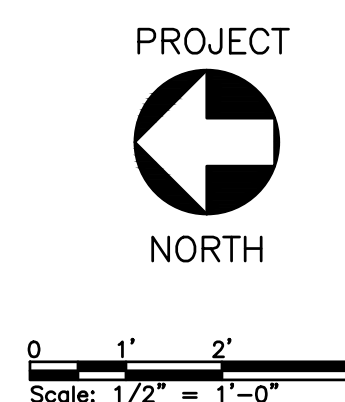

REV	DESCRIPTION	DWN	APP	DATE
C	RE-ISSUED FOR BID	AKG	BJB	01/05/17
B	RE-ISSUED FOR BID	AKG	BJB	10/28/16
A	ISSUED FOR BID	AKG	BJB	08/19/16

ecomaine 64 BLUEBERRY ROAD, PORTLAND, ME	
SCALE HOUSE WITH INSULATED BLOCK CONSTRUCTION	
FRAMING PLANS	

PLEASE NOTE: THIS DOCUMENT MAY NOT ACCURATELY REPRESENT THE FINAL DOCUMENT. ONLY AN ENGINEER, ARCHITECT OR SURVEYOR SIGNED, SEALED AND DATED PAPER COPY, PROVIDED BY THIS OFFICE, MAY BE UTILIZED FOR BIDDING OR CONSTRUCTION PURPOSES.	 47A York Street Portland, Maine 04101 207.553.7753 colbycoengineering.com	SIZE: ANSI D DATE: 09/02/2016 DES BY: AKG DWN BY: AKG CKD BY: BJB	PROJECT NO. 162.002.002 SHEET 22 OF 40	DRAWING NO. <b>S-103</b>
---	--	---	---	-----------------------------

X:\162 Ecomaine\162.002.002 - Scale House with CMU Drawings\Sheets\S-103.dwg - 1/5/2017 2:29 PM - ZACH JONES