

NOTES:



1. SEE SHEET E-001 FOR LEGEND, ABBREVIATIONS, AND GENERAL NOTES.
2. SEE SHEET E-601 FOR LIGHTING FIXTURE SCHEDULE AND PANEL SCHEDULE.

KEYED NOTES:

- ① SURFACE MOUNTED FIXTURE.
- ② RECONNECT SALVAGED SUPPLY CONDUCTORS FROM DESIGNATED PANEL LP9 CIRCUIT. REPLACE LAMPS; SEE SHEET E-601 FOR EXISTING FIXTURE PRODUCT DATA. NOTE: FIXTURE LOCATION NOT SHOWN TO SCALE; SEE SHEET C-101 FOR EXACT FIXTURE LOCATION.
- ③ SWITCH CONTROLS INTERIOR LIGHTING FIXTURES IN VESTIBULE, KITCHEN, AND OFFICE.

CIRCUIT SCHEDULE:


- ① LP9-1
- ② LP9-2
- ③ LP9-27,29

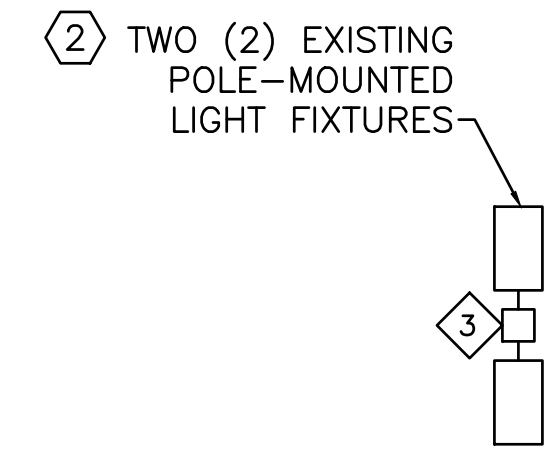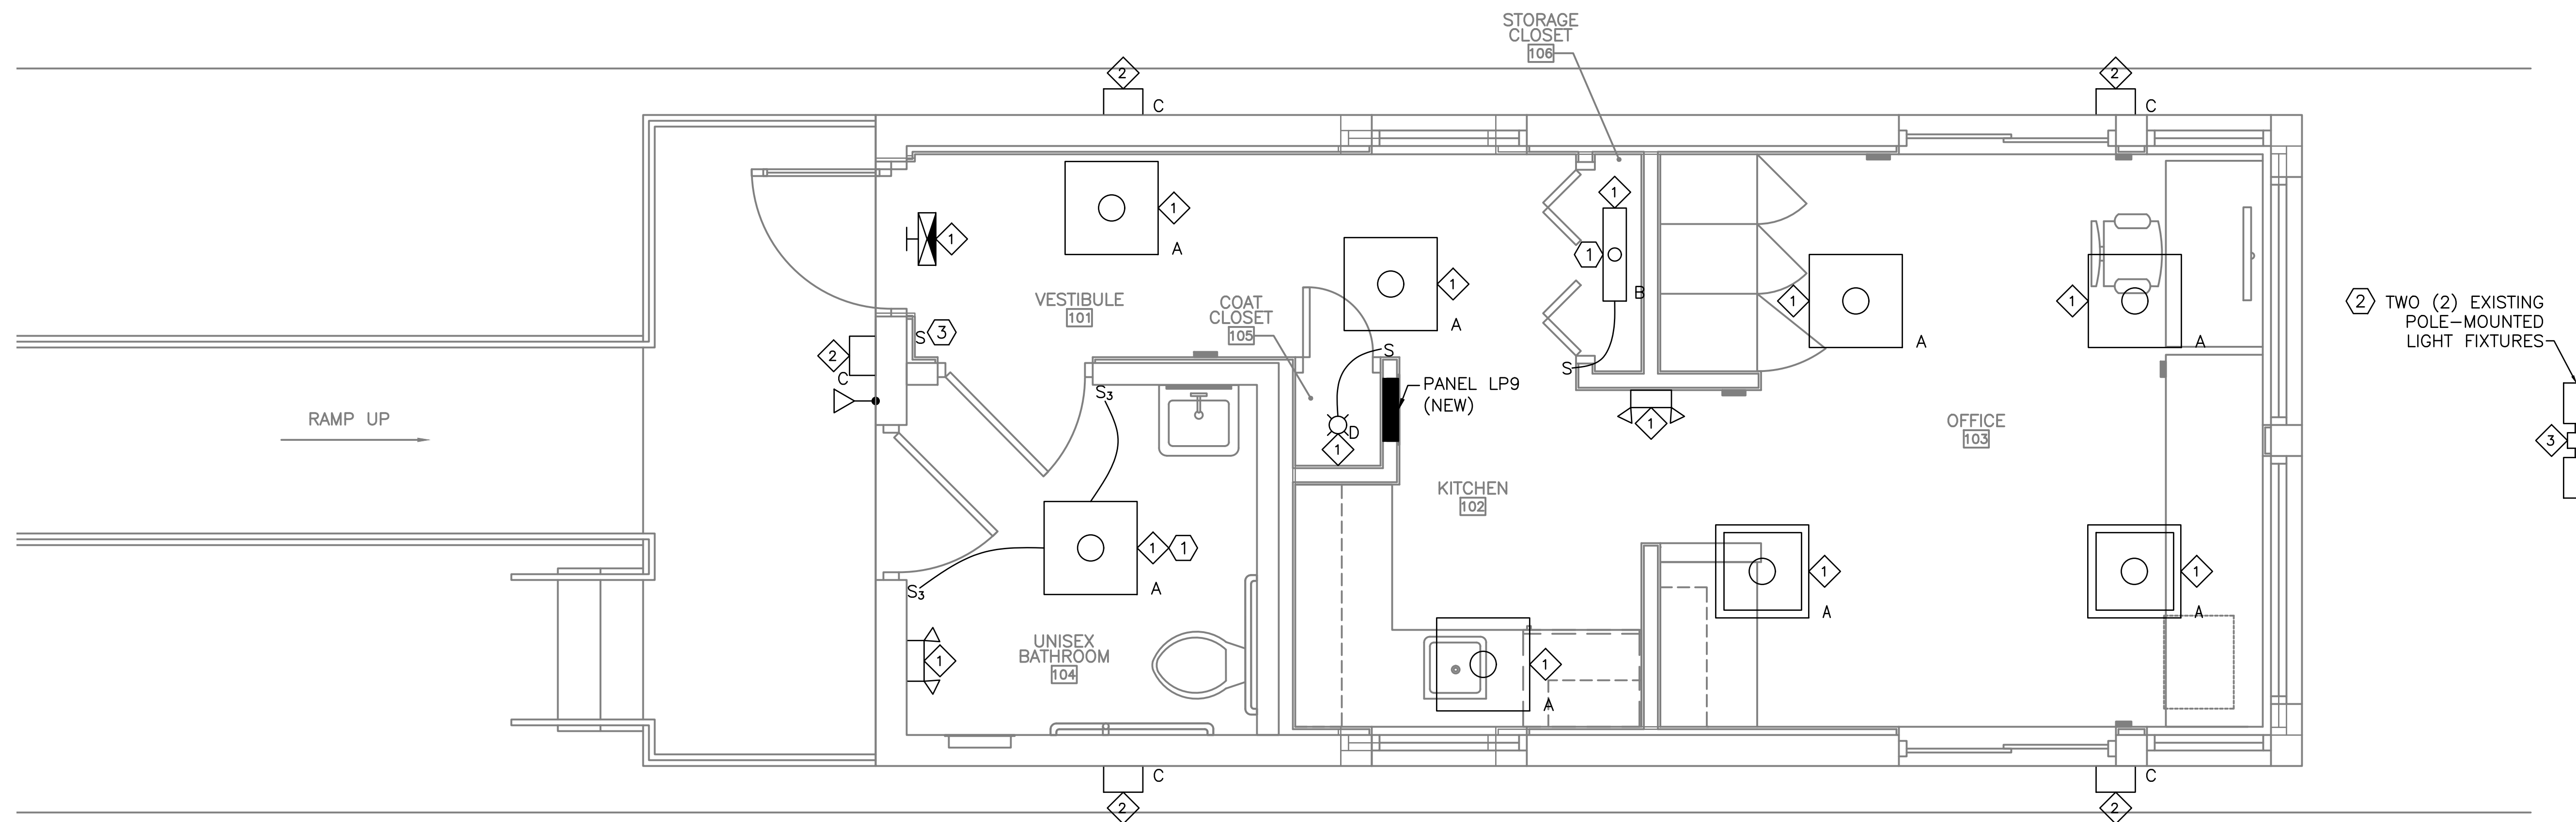


LIGHTING FLOOR PLAN

SCALE: 1/2" = 1'-0"


PROJECT

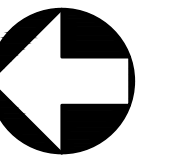

NORTH

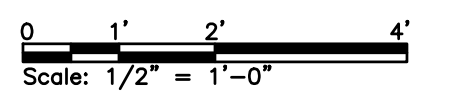

ISSUED FOR BID
NOT FOR CONSTRUCTION
 OCTOBER 28, 2016

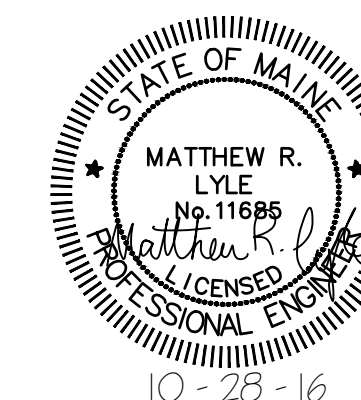

				ecomaine 64 BLUEBERRY ROAD, PORTLAND, ME			
				SCALE HOUSE WITH INSULATED BLOCK CONSTRUCTION			
				LIGHTING FLOOR PLAN			
REV	DESCRIPTION	DWN	APP	DATE			
B	RE-ISSUED FOR BID	MRL	CBC	10/28/16			
A	ISSUED FOR BID	MRL	CBC	9/02/16			
				SIZE: ANSI D DATE: 09/02/2016 DES BY: MRL DWN BY: MRL CKD BY: CBC	PROJECT NO. 162.002.002	DRAWING NO. E-102	SHEET 39 OF 40

PLEASE NOTE: THIS DOCUMENT MAY NOT ACCURATELY REPRESENT THE FINAL DOCUMENT. ONLY AN ENGINEER, ARCHITECT OR SURVEYOR SIGNED, SEALED AND DATED PAPER COPY, PROVIDED BY THIS OFFICE, MAY BE UTILIZED FOR BIDDING OR CONSTRUCTION PURPOSES.

47A York Street
 Portland, Maine 04101
 207.533.7753
 colbycoengineering.com