



Current Owner Information:

Land Use Type WAREHOUSE & STORAGE

Property Location 121 HUTCHINS DR  
 TROPHY BUILDING LLC  
 Property Owner 322 FORE ST THIRD FLOOR  
 PORTLAND ME 04101

Business Owner ASHLEY BOUCHER CAYWOOD


Book and Page 25389/206  
 Legal Description 240-B-3  
 HUTCHINS DRIVE 109-129  
 LOT 18  
 78570 SF  
 Acres 1.8037

PROJECT TEAM:

Platz Associates  
 2 Great Falls Plaza  
 Auburn, Maine 04210  
 207-784-2941  
 contact: Gabrielle Russell, Architect


LIST OF DRAWINGS:

G000 Cover Sheet,  
 Site Locus & Improvements  
 A100 Floor Plan & Life Safety  
 A101 Code Review & Elevations

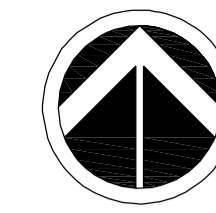


North

PROJECT SITE

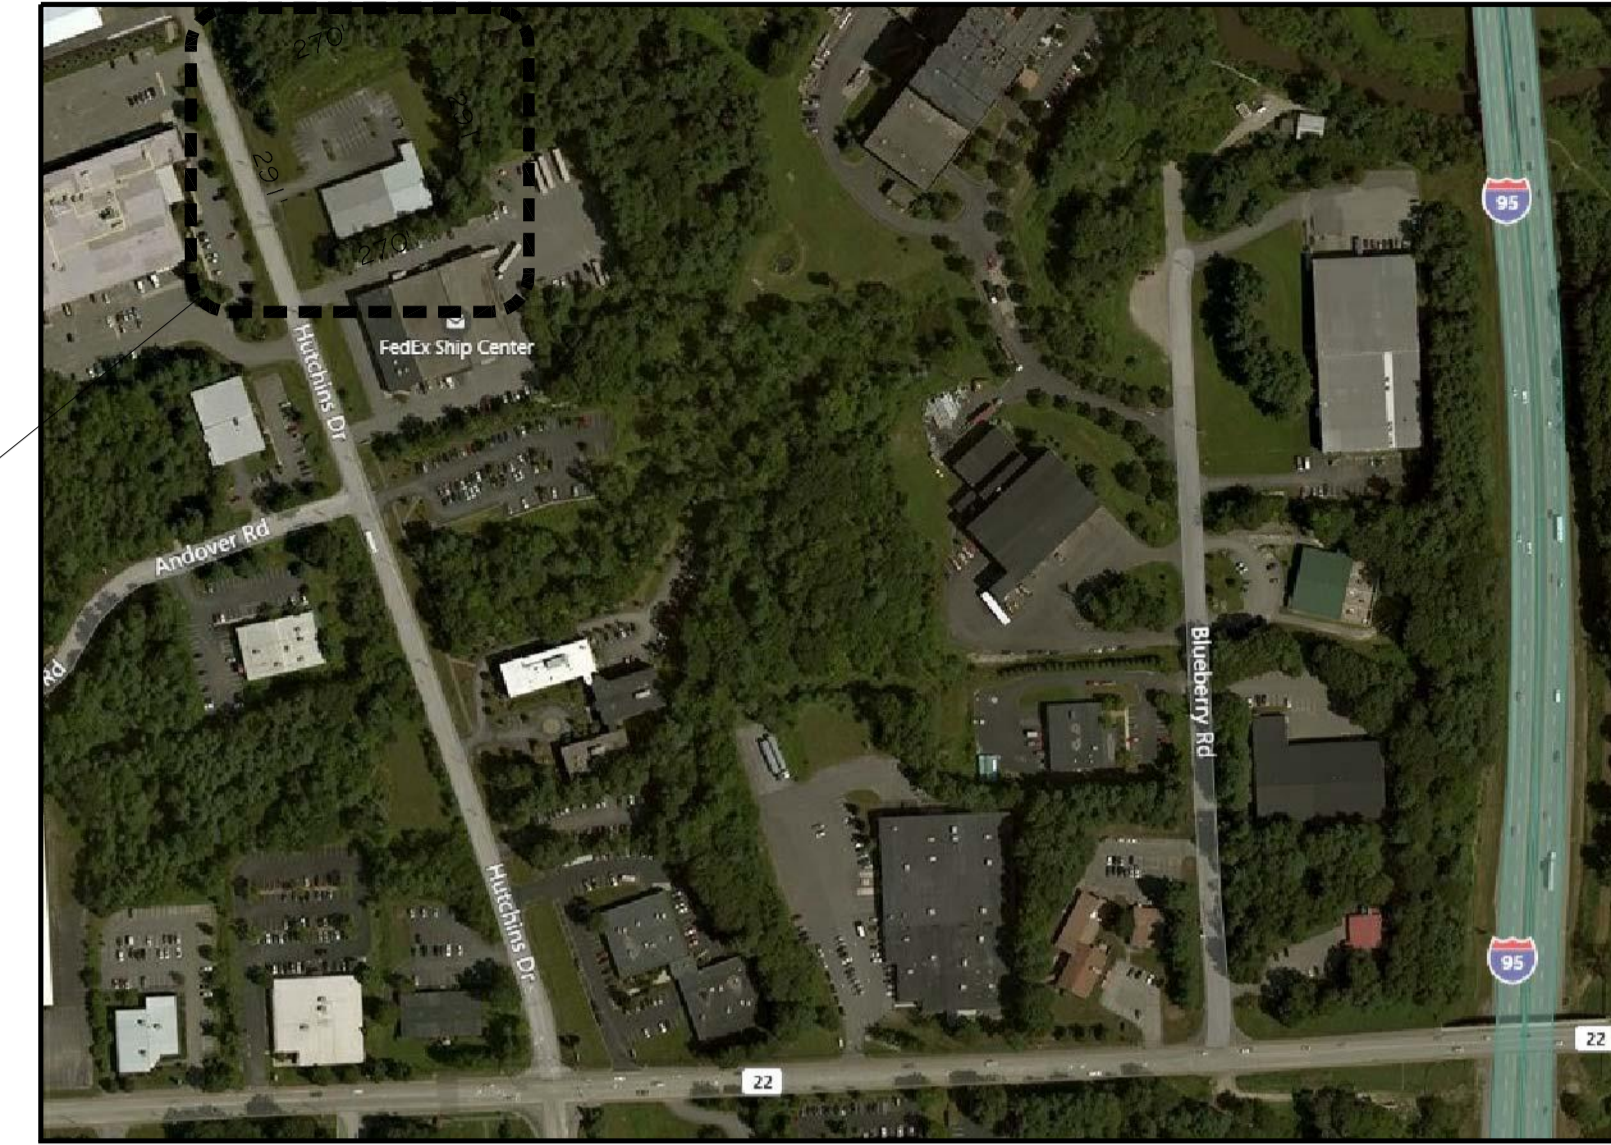


SITE LOCUS

NOT TO SCALE

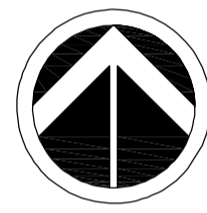

Project North

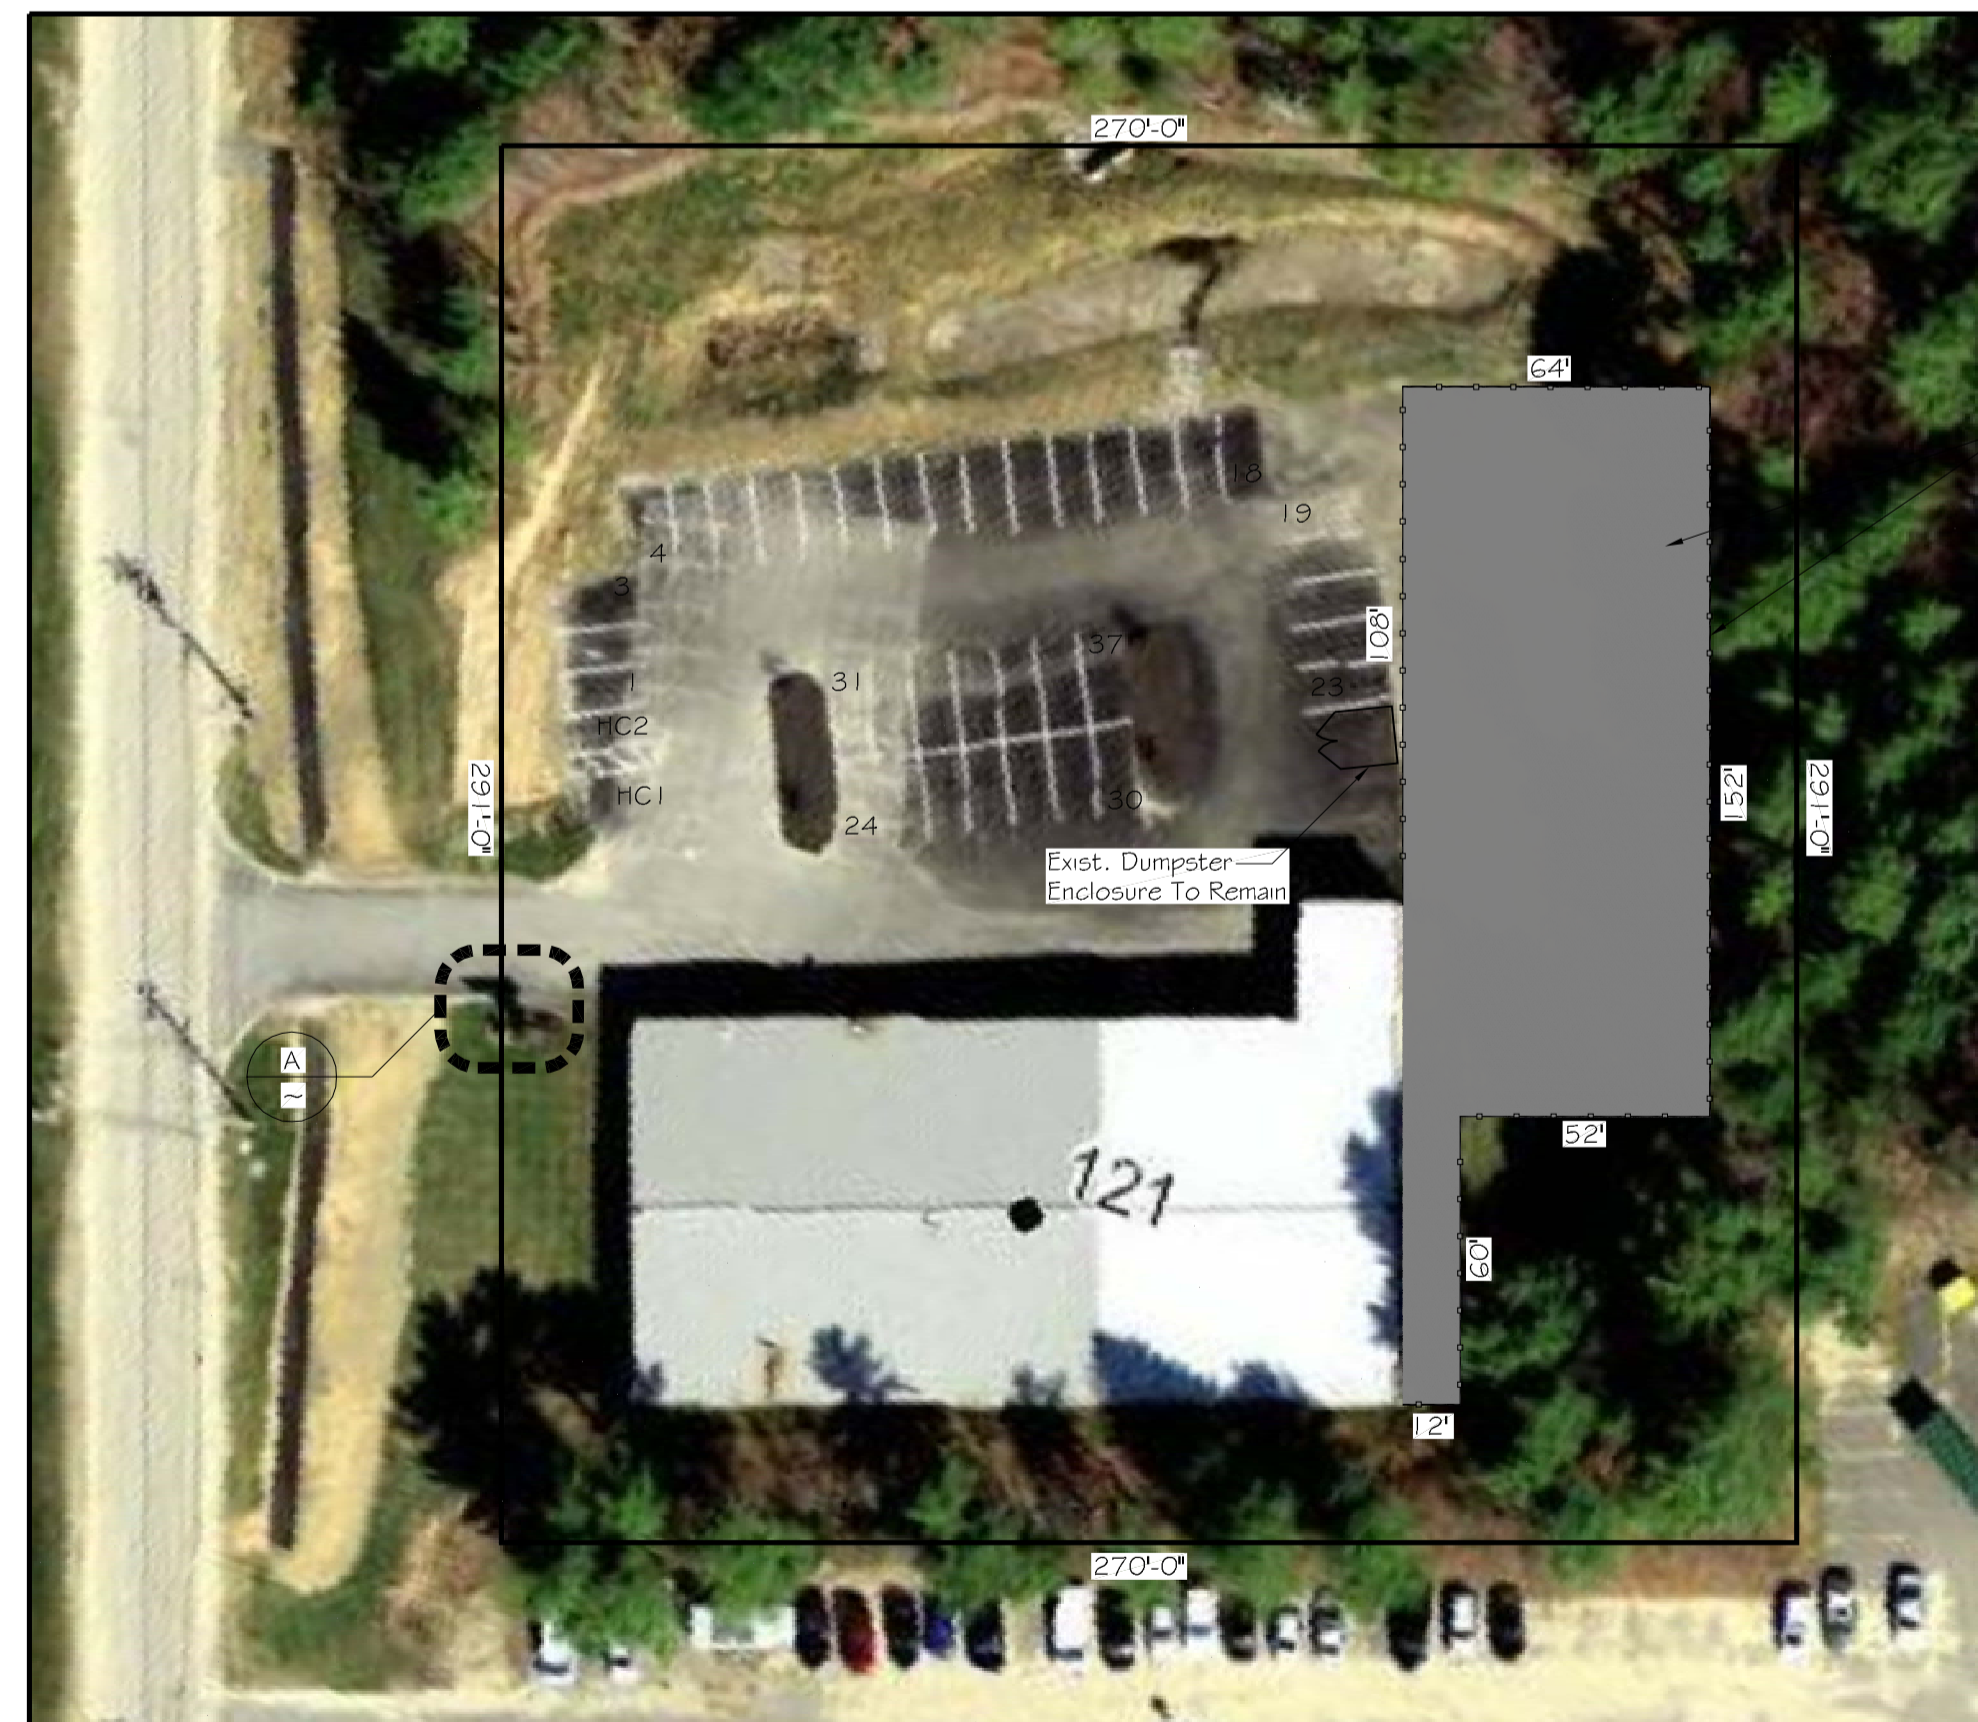

Indicates ± 10,500 sq.ft. Fenced Exterior Dog Area. Fencing To Be Chain Link Cedar Stockade Fencing. Ground Cover To Be Bark Mulch. Work Area Shall Not Impinge Upon Exist. Un-landscaped Areas.



PROJECT SITE IMPROVEMENTS

Scale: ±1" = 40'-0"

A

SIGN DETAIL

N.T.S.



Reviewed for Code Compliance  
 Inspection Division  
 Approved with Conditions

Date: 11/02/15

PLATZ ASSOCIATES

Architects - Engineers  
 Construction Managers


Tel 207-784-2941  
 Fax 207-784-3656

Two Great Falls Plaza, Auburn, Maine 04210

Code Review For:



121 HUTCHINS DRIVE  
 PORTLAND, MAINE 04101

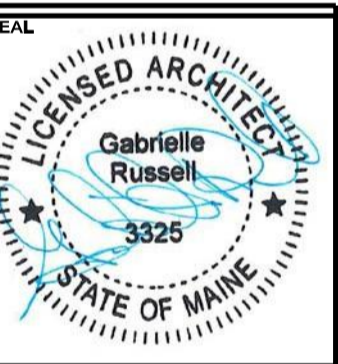

DRAWING STATUS  
 OFFICE REVIEW  
 CLIENT REVIEW  
 PERMIT REVIEW  
 BID SET  
 CONTRACT DRAWING  
 CONSTRUCTION

No drawing shall be recognized as a construction document unless it bears a blue inked registration seal.

SHEET TITLE  
 COVER SHEET,  
 SITE LOCUS &  
 IMPROVEMENTS

JOB NO.  
 201513

DRAWN BY CSM CHECKED BY GLR

SCALE  
 As Noted

ORIGINAL DATE  
 22 September, 2015

REVISION DATE  
 24 September, 2015

SHEET  
**G000**