

REVISION:


1	DATE
2	DATE
3	DATE
4	DATE
5	DATE
6	DATE

DATE OF ISSUE: September 21, 2015  
PROJECT NUMBER: 2105-0100 Patrons Oxford  
STATUS: 100% Design Development

**FIRST FLOOR PLAN**

**A101**

PARTITION TYPES		SCALE 1/2" = 1'-0"	
SEE STRUCTURAL DRAWING FOR REINFORCEMENT AND GROUTING REQS. INTERIOR DOOR FRAMES CENTERED ON PARTITIONS AND TYP. FOR FINISHES SEE FINISH SCHEDULE USE MOISTURE RESISTIVE DWR IN THE FOLLOWING ROOMS: * BATHS AND RESTROOM TO * BATHS AND RESTROOM TO * SHOWERS IN * TEACHERS KITCHEN IN (PLUMBING WALL ONLY) * TEACHERS SPACE IN (PLUMBING WALL ONLY)	<b>W4</b>		SEE STRUCTURAL DRAWING FOR REINFORCEMENT AND GROUTING REQS. INTERIOR DOOR FRAMES CENTERED ON PARTITIONS AND TYP. FOR FINISHES SEE FINISH SCHEDULE USE MOISTURE RESISTIVE DWR IN THE FOLLOWING ROOMS: * BATHS AND RESTROOM TO * BATHS AND RESTROOM TO * SHOWERS IN * TEACHERS KITCHEN IN (PLUMBING WALL ONLY) * TEACHERS SPACE IN (PLUMBING WALL ONLY)
<b>W6</b>	<b>01</b>		<b>W4</b>
<b>W6</b>	<b>02</b>		<b>03</b>
<b>W6</b>	<b>03</b>		<b>W4</b>
<b>W6</b>	<b>04</b>		<b>M4</b>

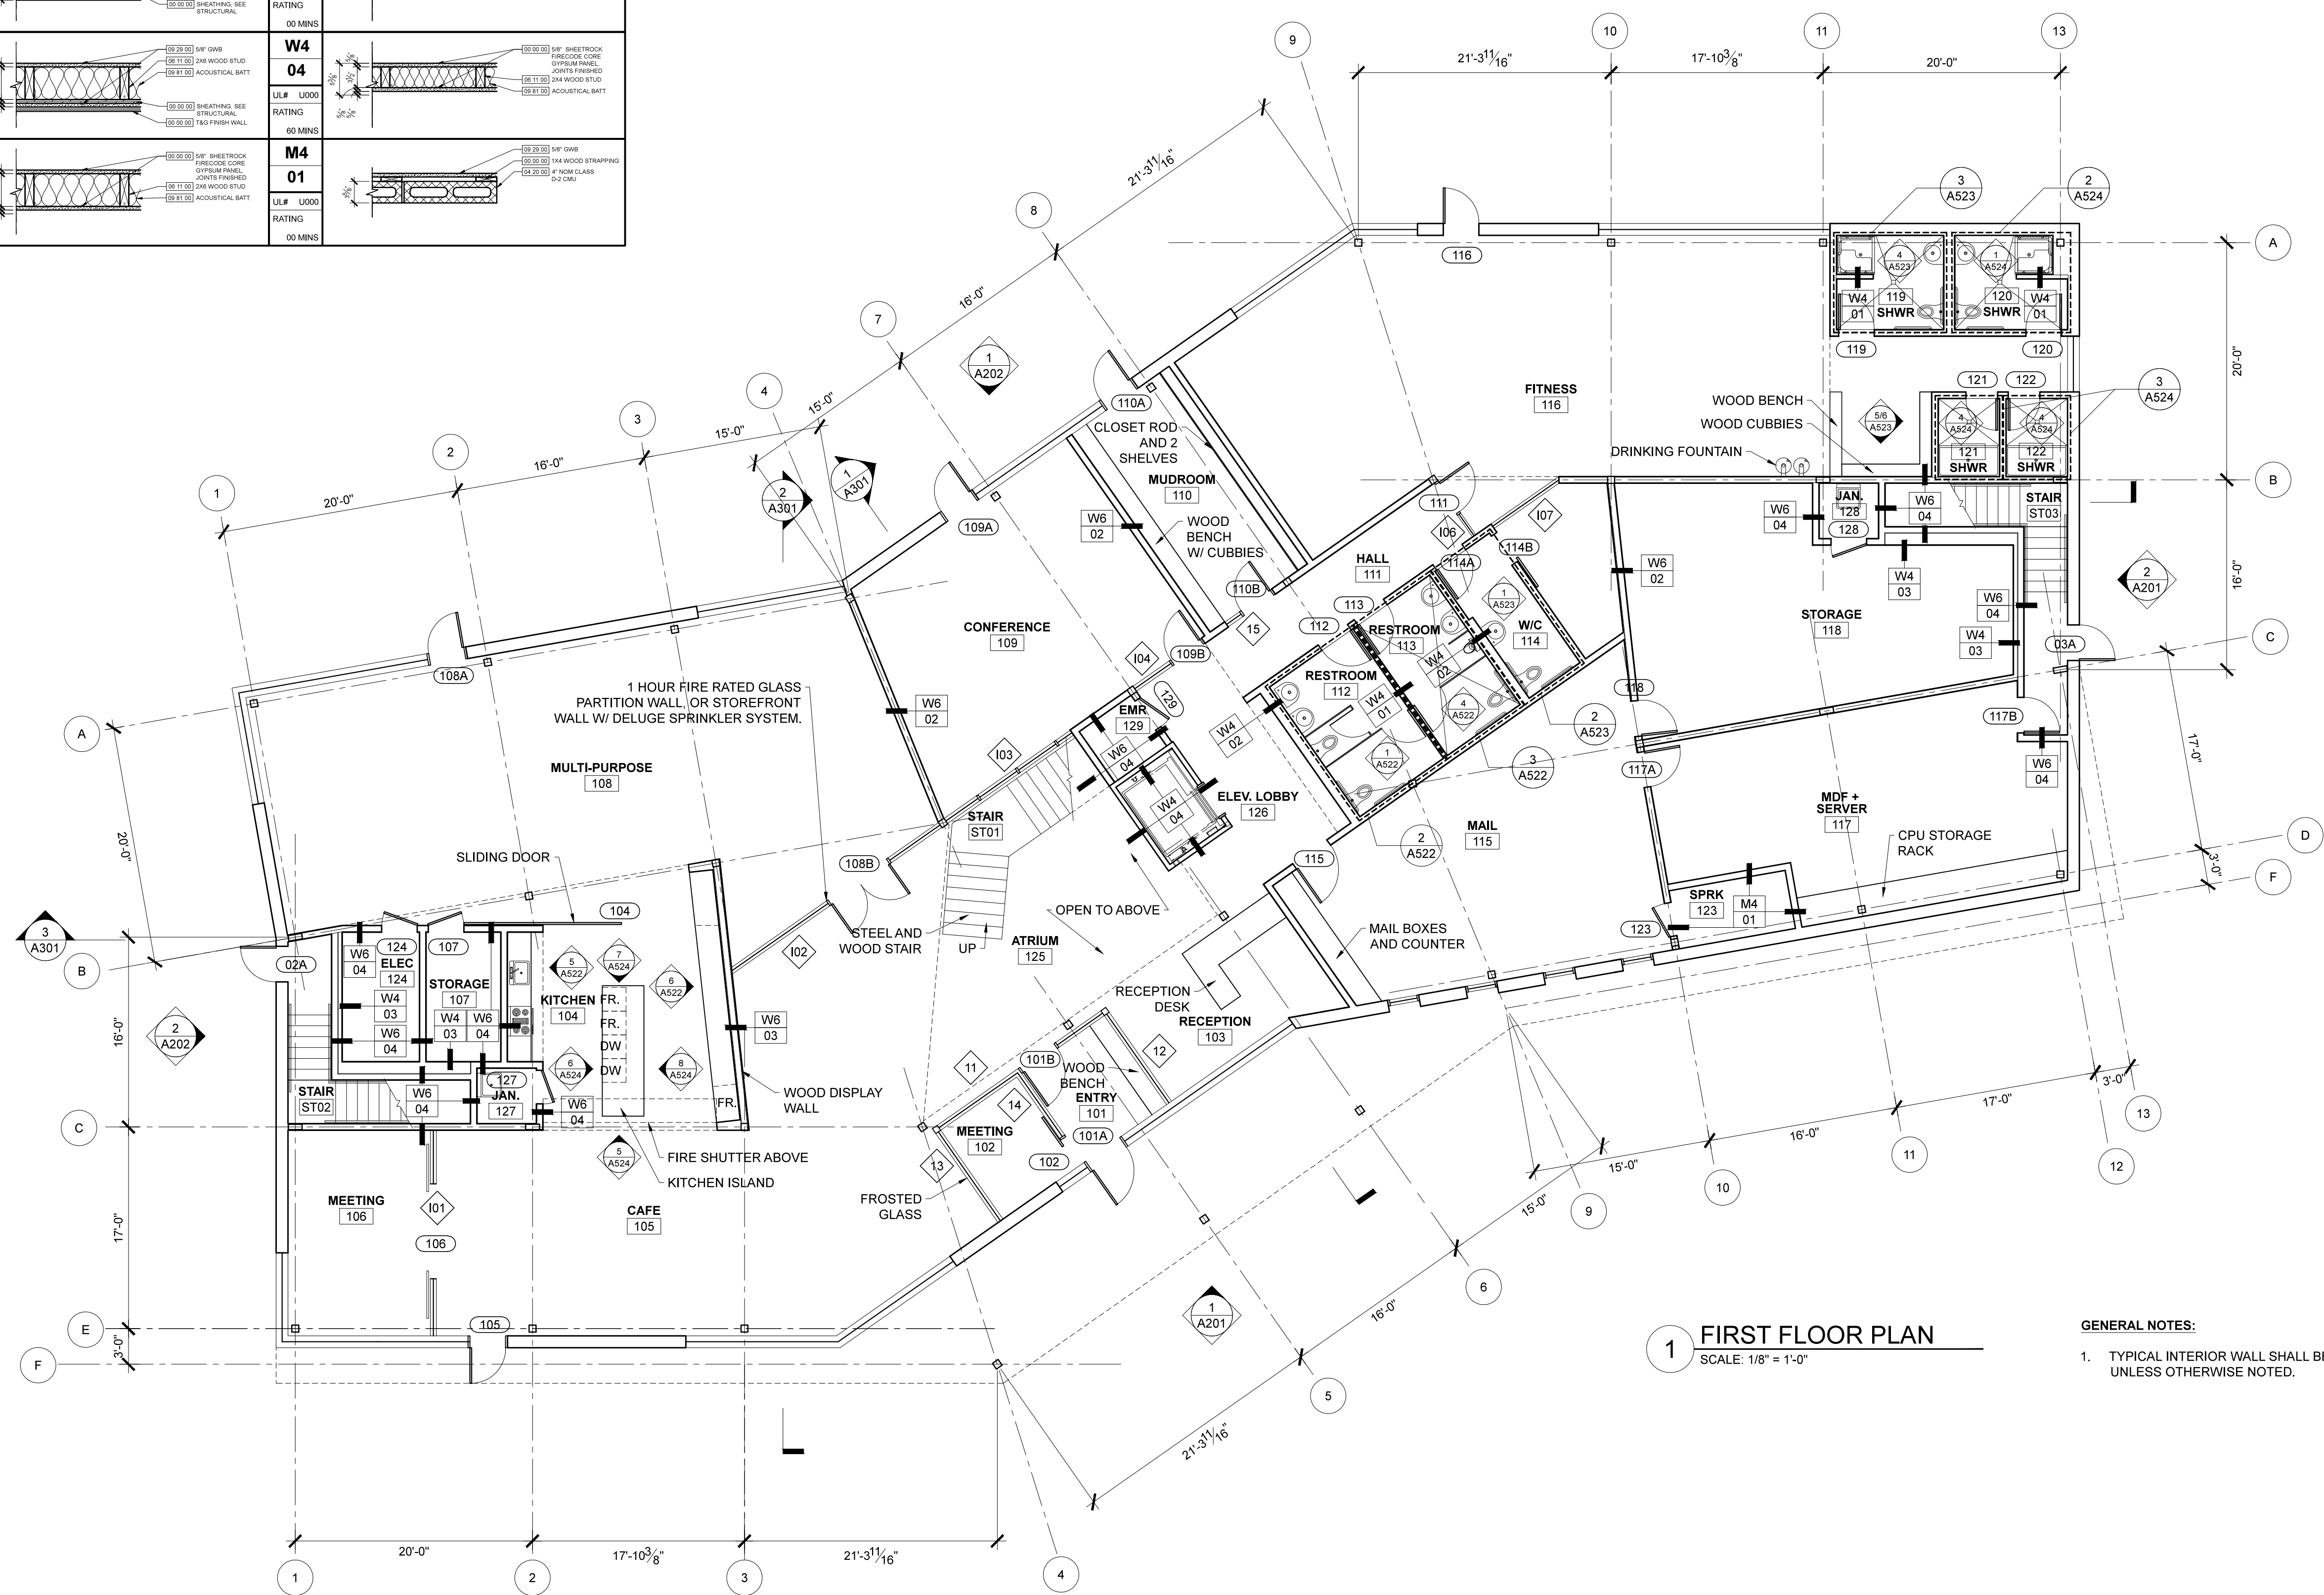

**1 FIRST FLOOR PLAN**  
SCALE: 1/8" = 1'-0"

**GENERAL NOTES:**  
1. TYPICAL INTERIOR WALL SHALL BE TYPE W6/01, UNLESS OTHERWISE NOTED.