


NOTE:
SEE SHEET G-01 FOR LEGEND

NOTE:
ONLY THE GRADING AND DRAINAGE ASSOCIATED WITH LCE 4 WILL BE CONSTRUCTED AT THIS TIME. GRADING AND DRAINAGE FOR ALL OTHER UNITS IS SHOWN FOR INFORMATIONAL PURPOSES ONLY. GRADING AND DRAINAGE WILL BE REEVALUATED AND PERMITTED FOR THE DEVELOPMENT OF EACH UNIT.

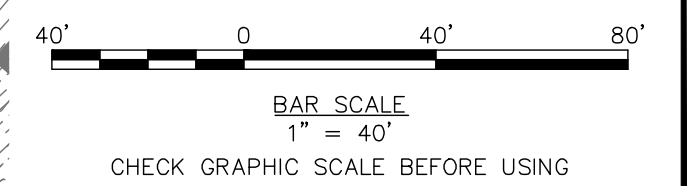

41 Hutchins Drive
Portland, Maine 04102
800.426.4262 | www.woodardcurran.com

WOODARD & CURRAN

COMMITMENT & INTEGRITY DRIVE RESULTS

DAVID SEMUS
10791
10/2/2015

REV	DESCRIPTION	DATE

DESIGNED BY: AEA/JUS
CHECKED BY: DAS
DRAWN BY: JBC

TECHNOLOGY PARK GRADING AND DRAINAGE PLAN 2

CITY OF PORTLAND
ECONOMIC DEVELOPMENT OFFICE
PORTLAND, MAINE
& PATRONS OXFORD INSURANCE CO.

PORTLAND TECHNOLOGY PARK UPDATE
& LCE 4 DEVELOPMENT

JOB NO.: 229001.01
DATE: OCTOBER 2015
SCALE: 1" = 40'
SHEET: 7 OF 17

C-06

PERMITTING SET - NOT FOR CONSTRUCTION

\\woodardcurran.net\shared\Projects\229001.sso - dtp lot 1 development\wp\Drawings\CIVIL\229001-C-06.dwg, Oct. 02, 2015 - 11:13am