




1ms - R-19  
R-30  
R-30  
Feldman's  
CMB's

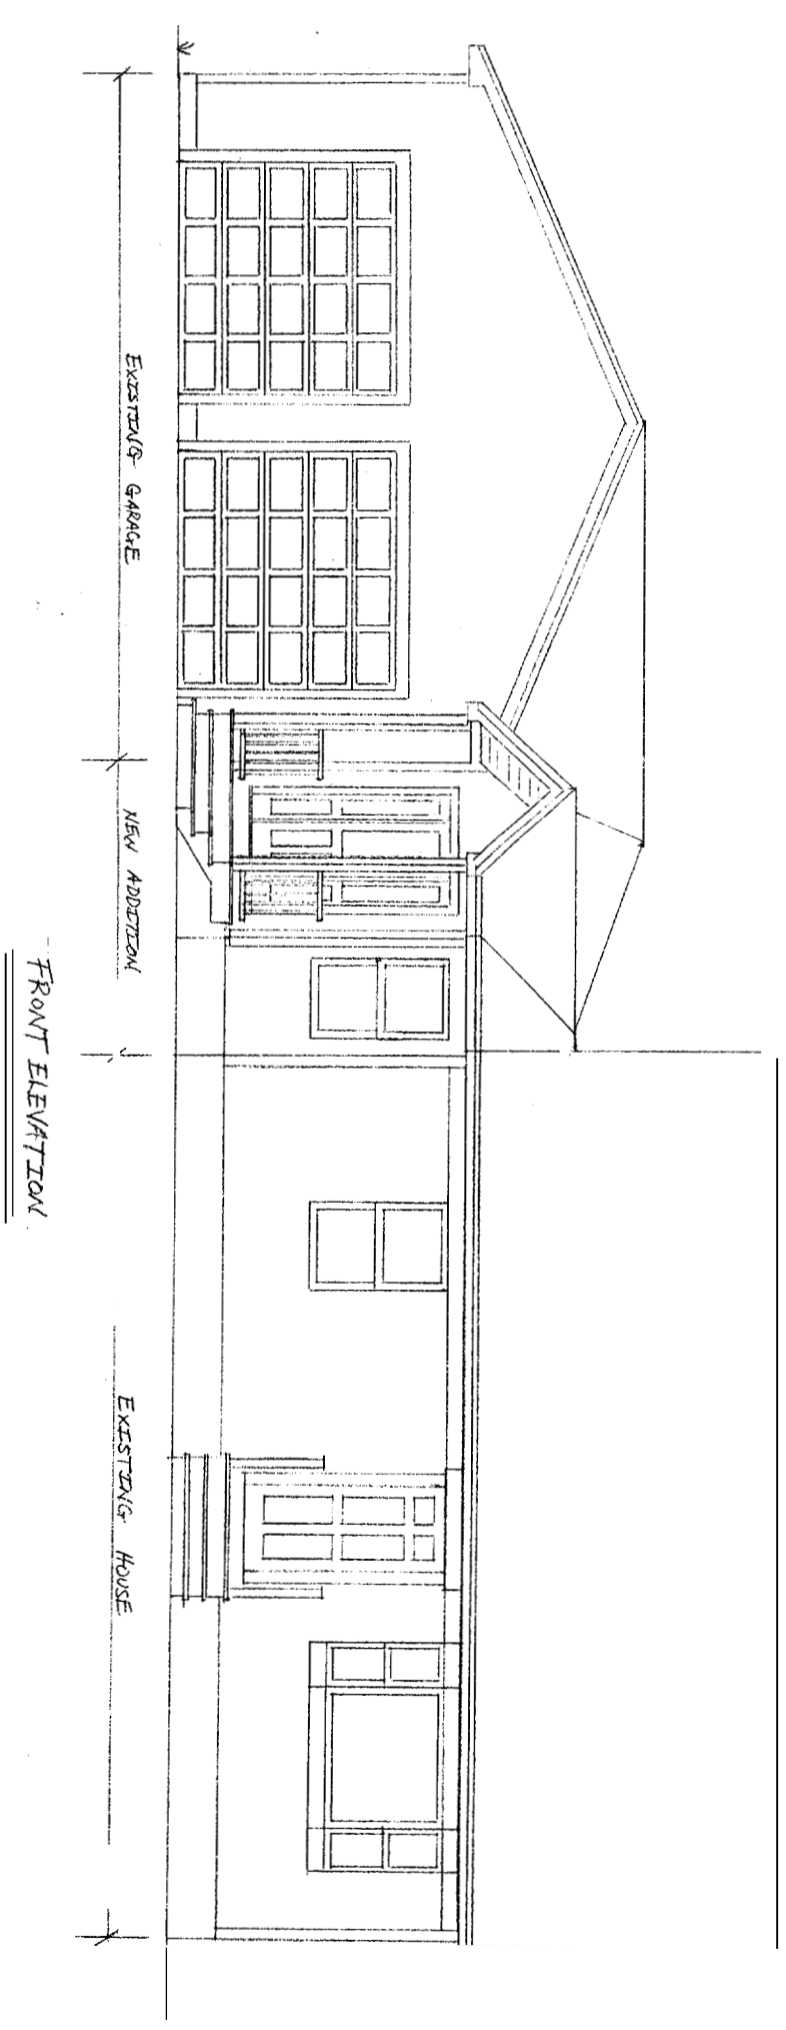


FRONT ELEVATION

PROPOSED ADDITION FOR  
RICHARD & CAROL BARTLETT  
11 PIERCE AVENUE  
PORTLAND, MAINE 04102  
SCALE: 1/4" = 1'-0"  
DATE: 10/12/05  
DRAWN BY: S. BARTLETT

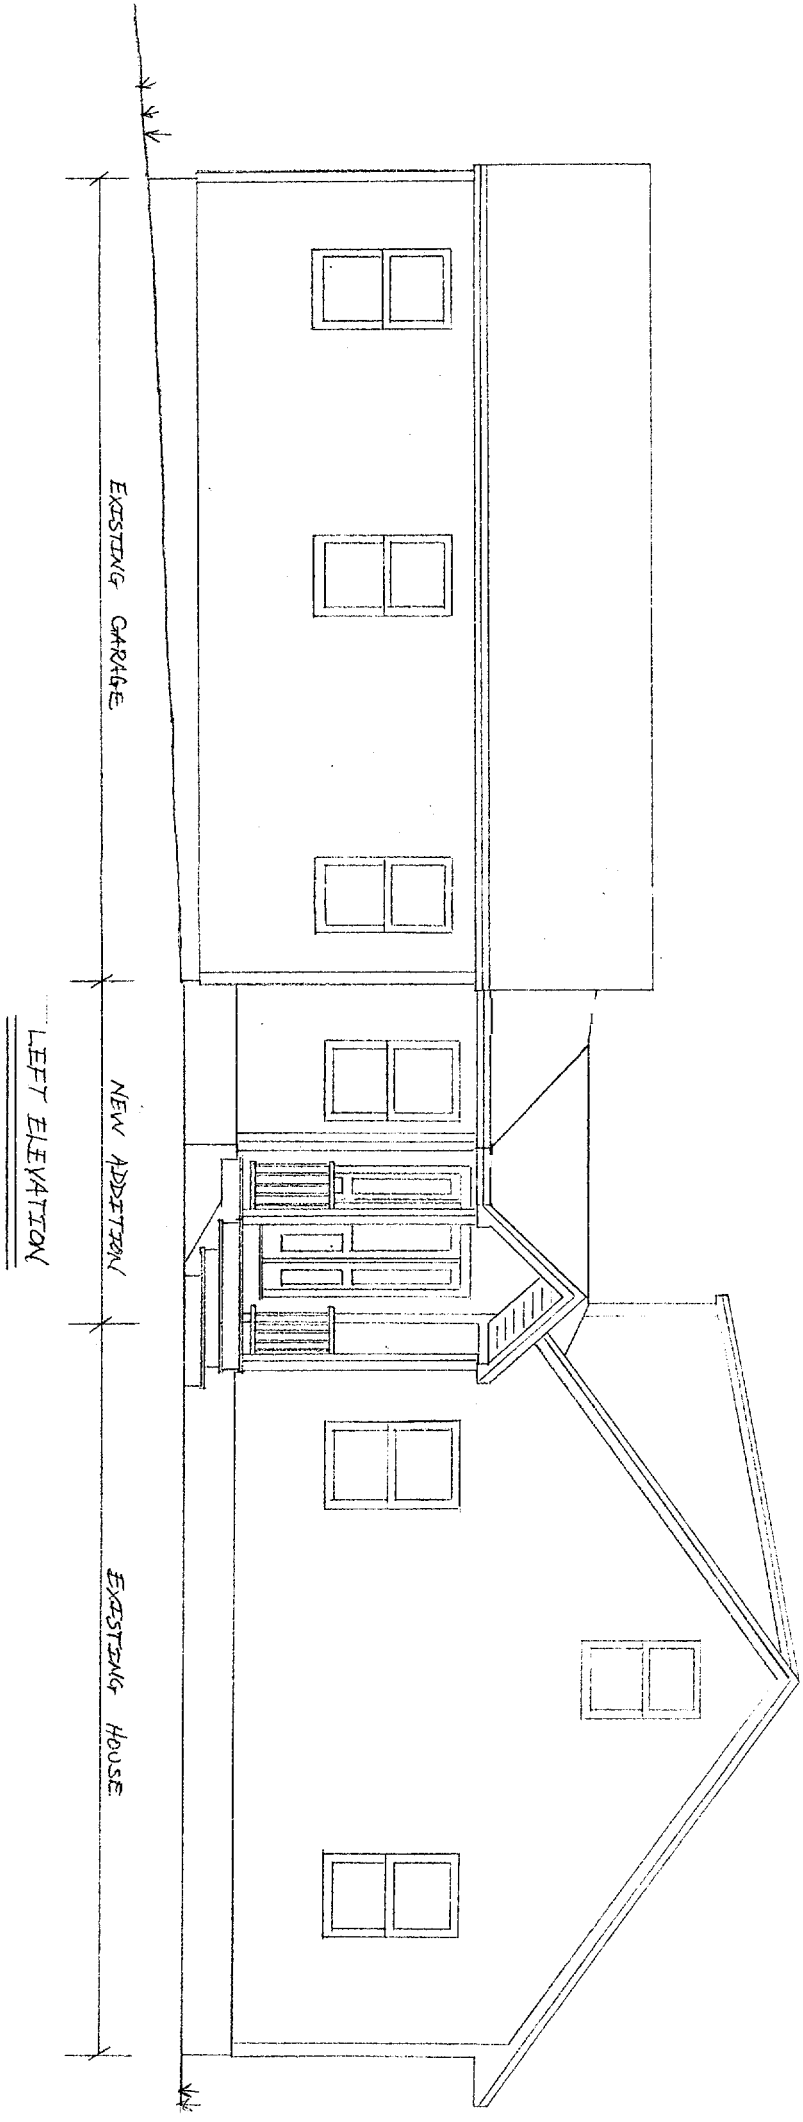


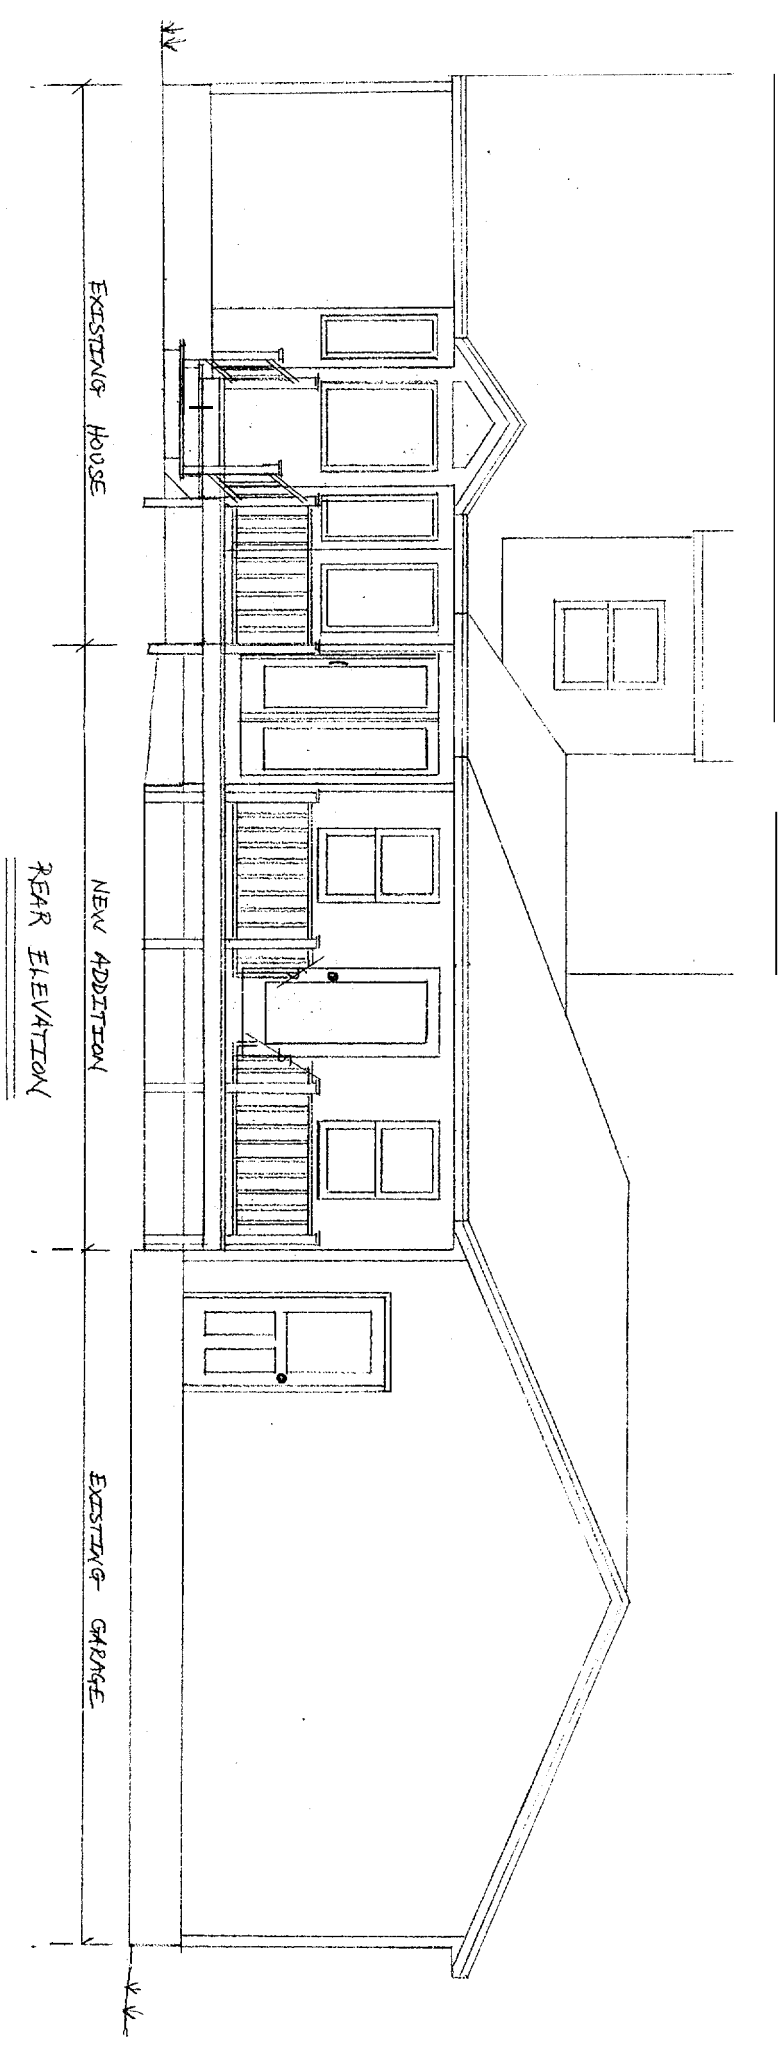

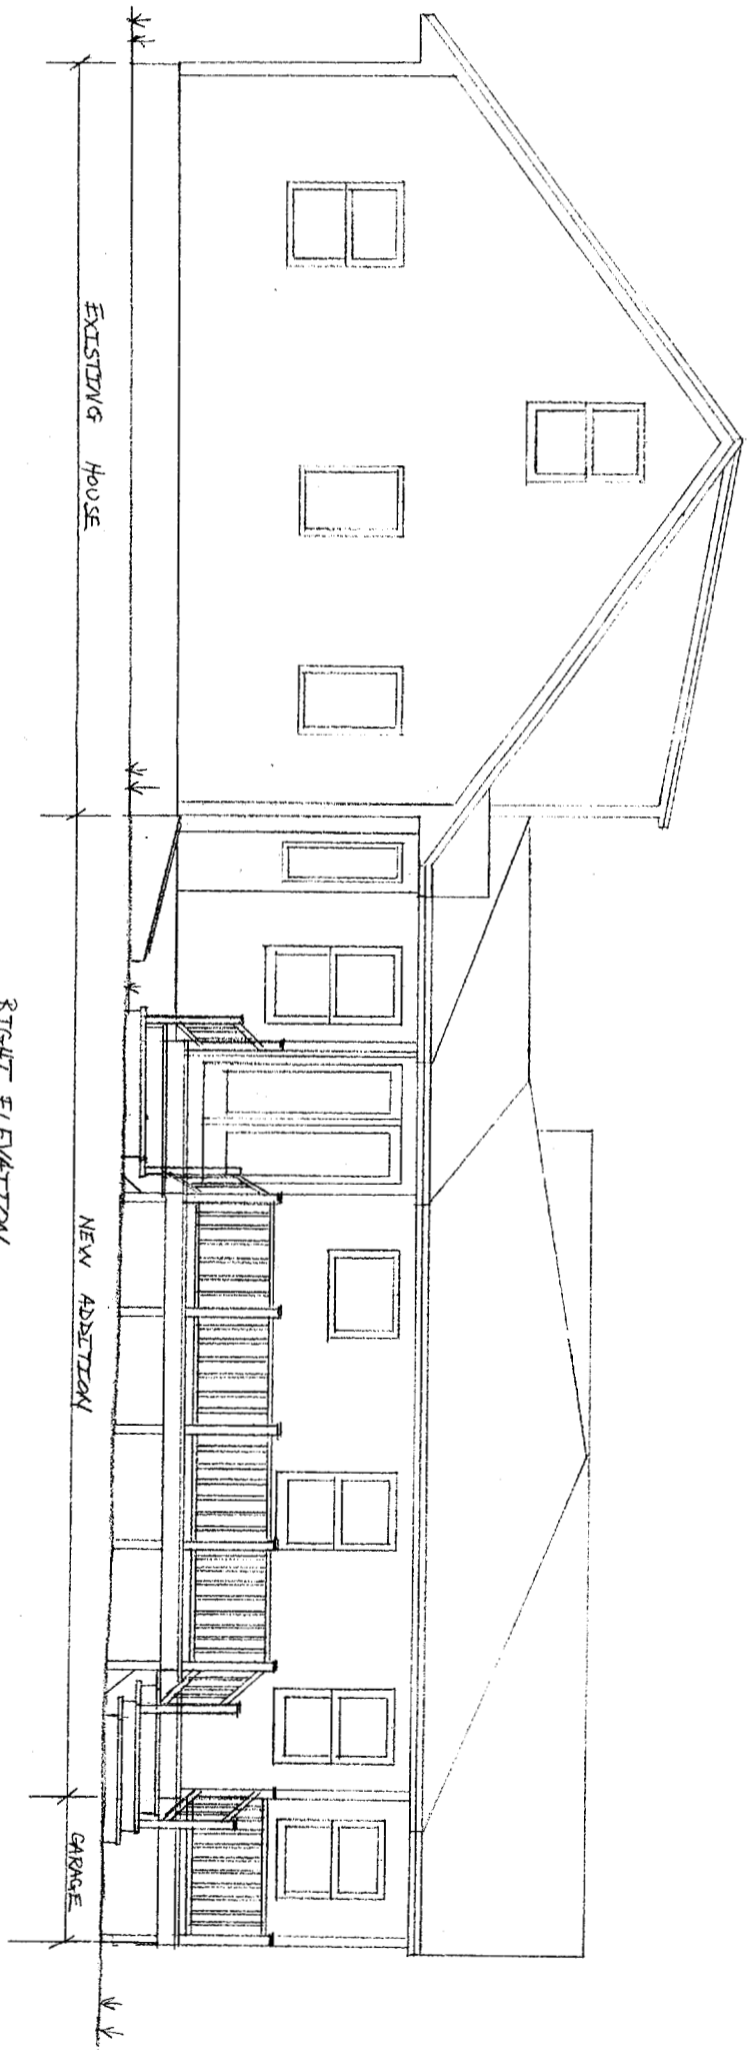


RIGHT ELEVATION



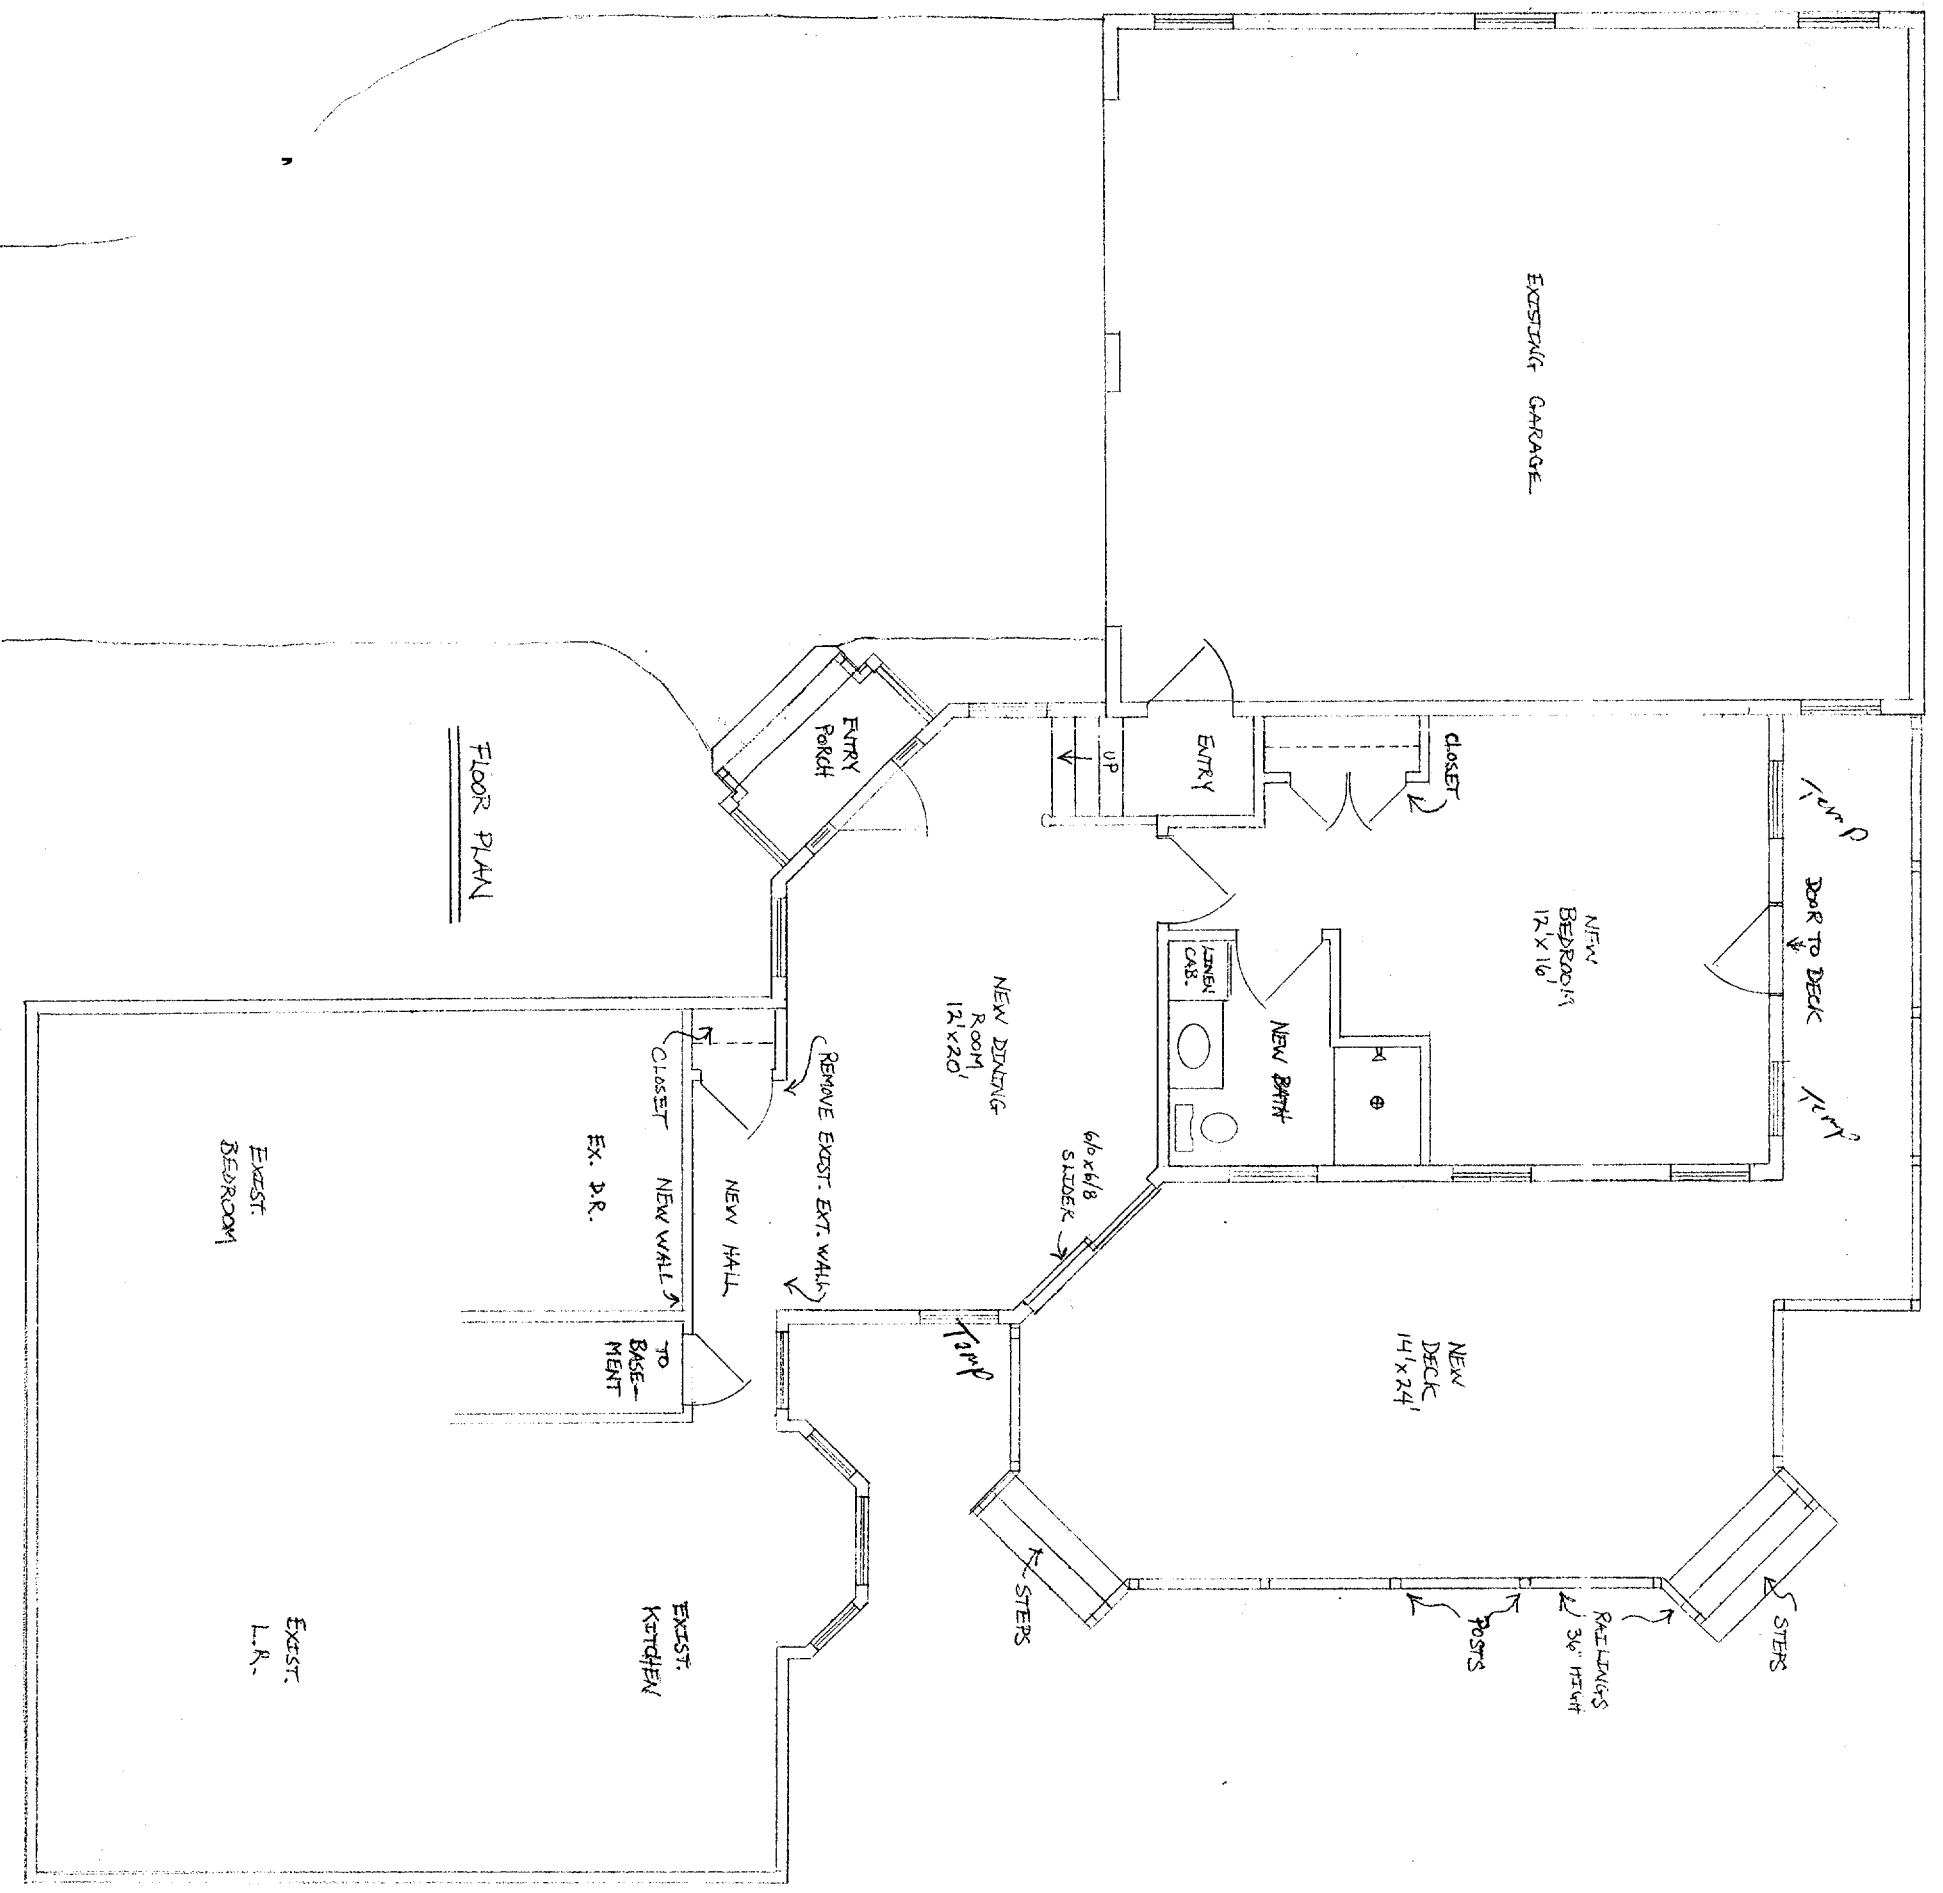


FLOOR PLAN

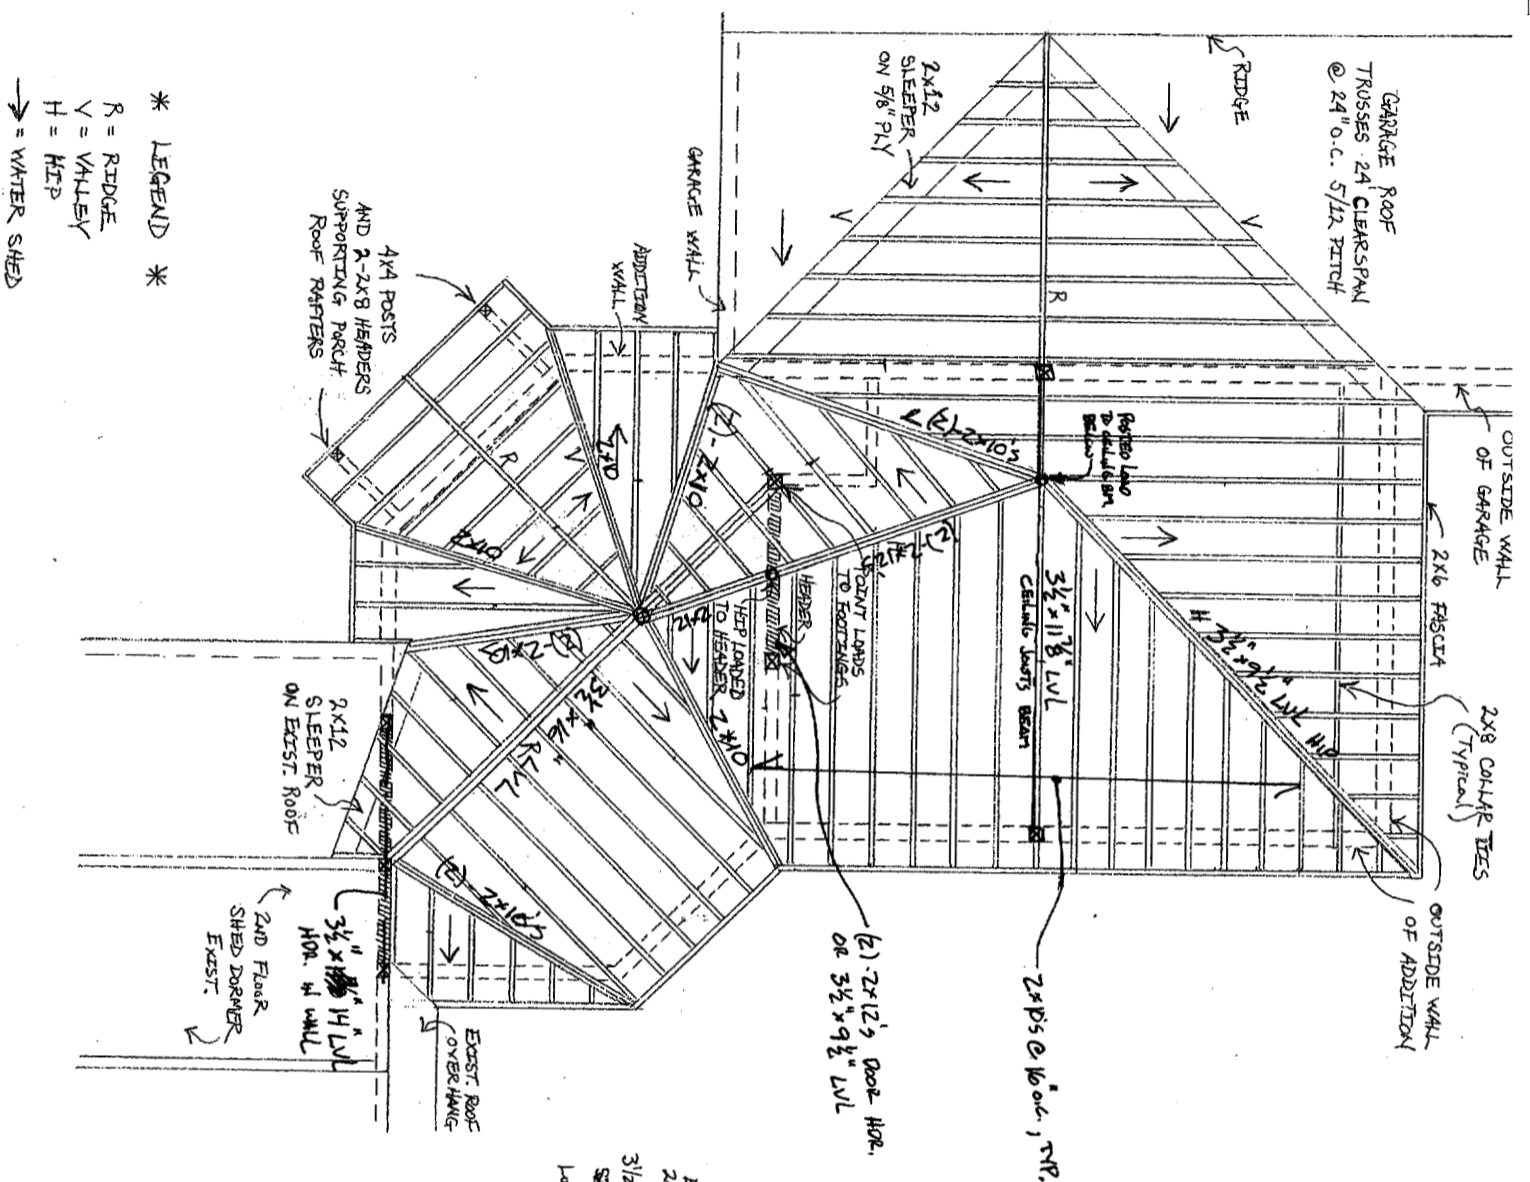


- \* LEGEND \*  
 R = RIDGE  
 V = VALLEY  
 H = HIP  
 → = WATER SHED

ROOF FRAMING PLAN

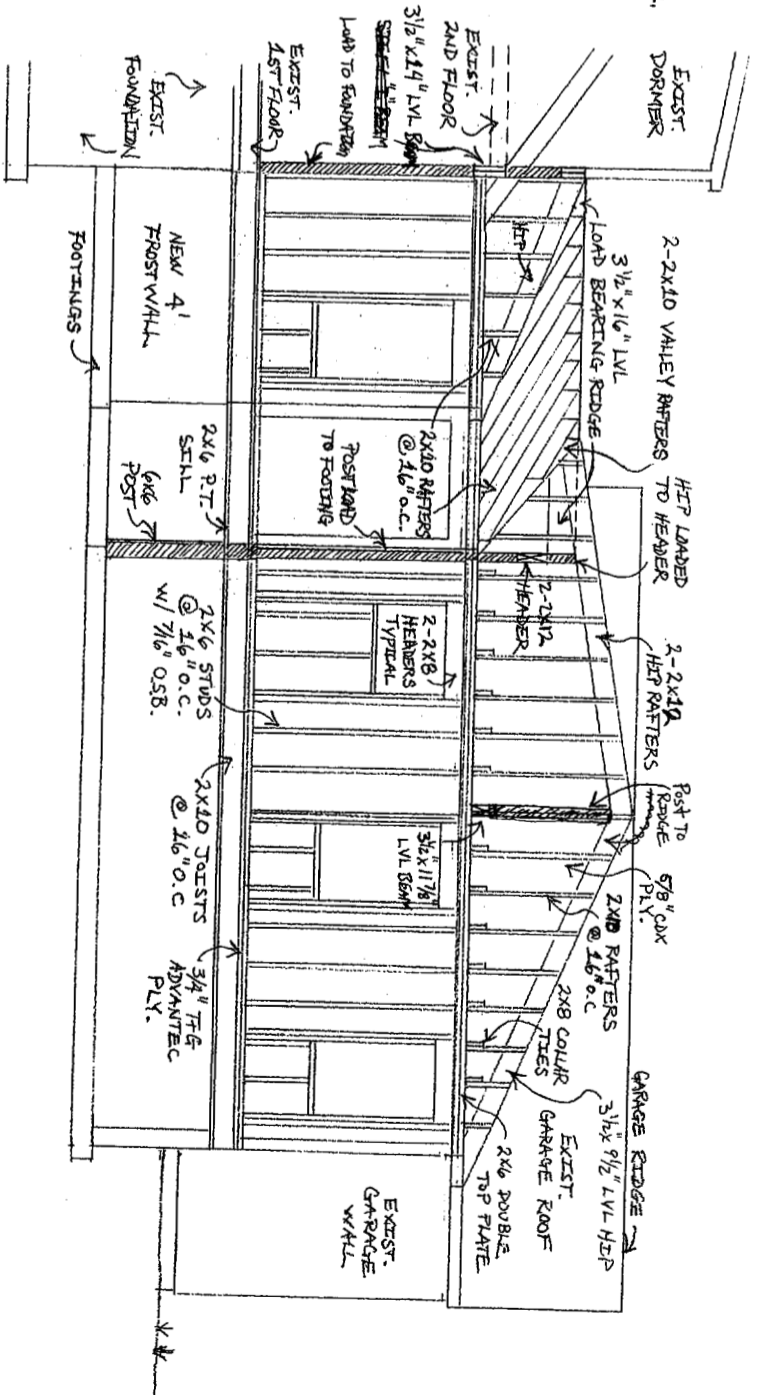

STRUCTURAL DETAILS @ RIGHT ELEVATION

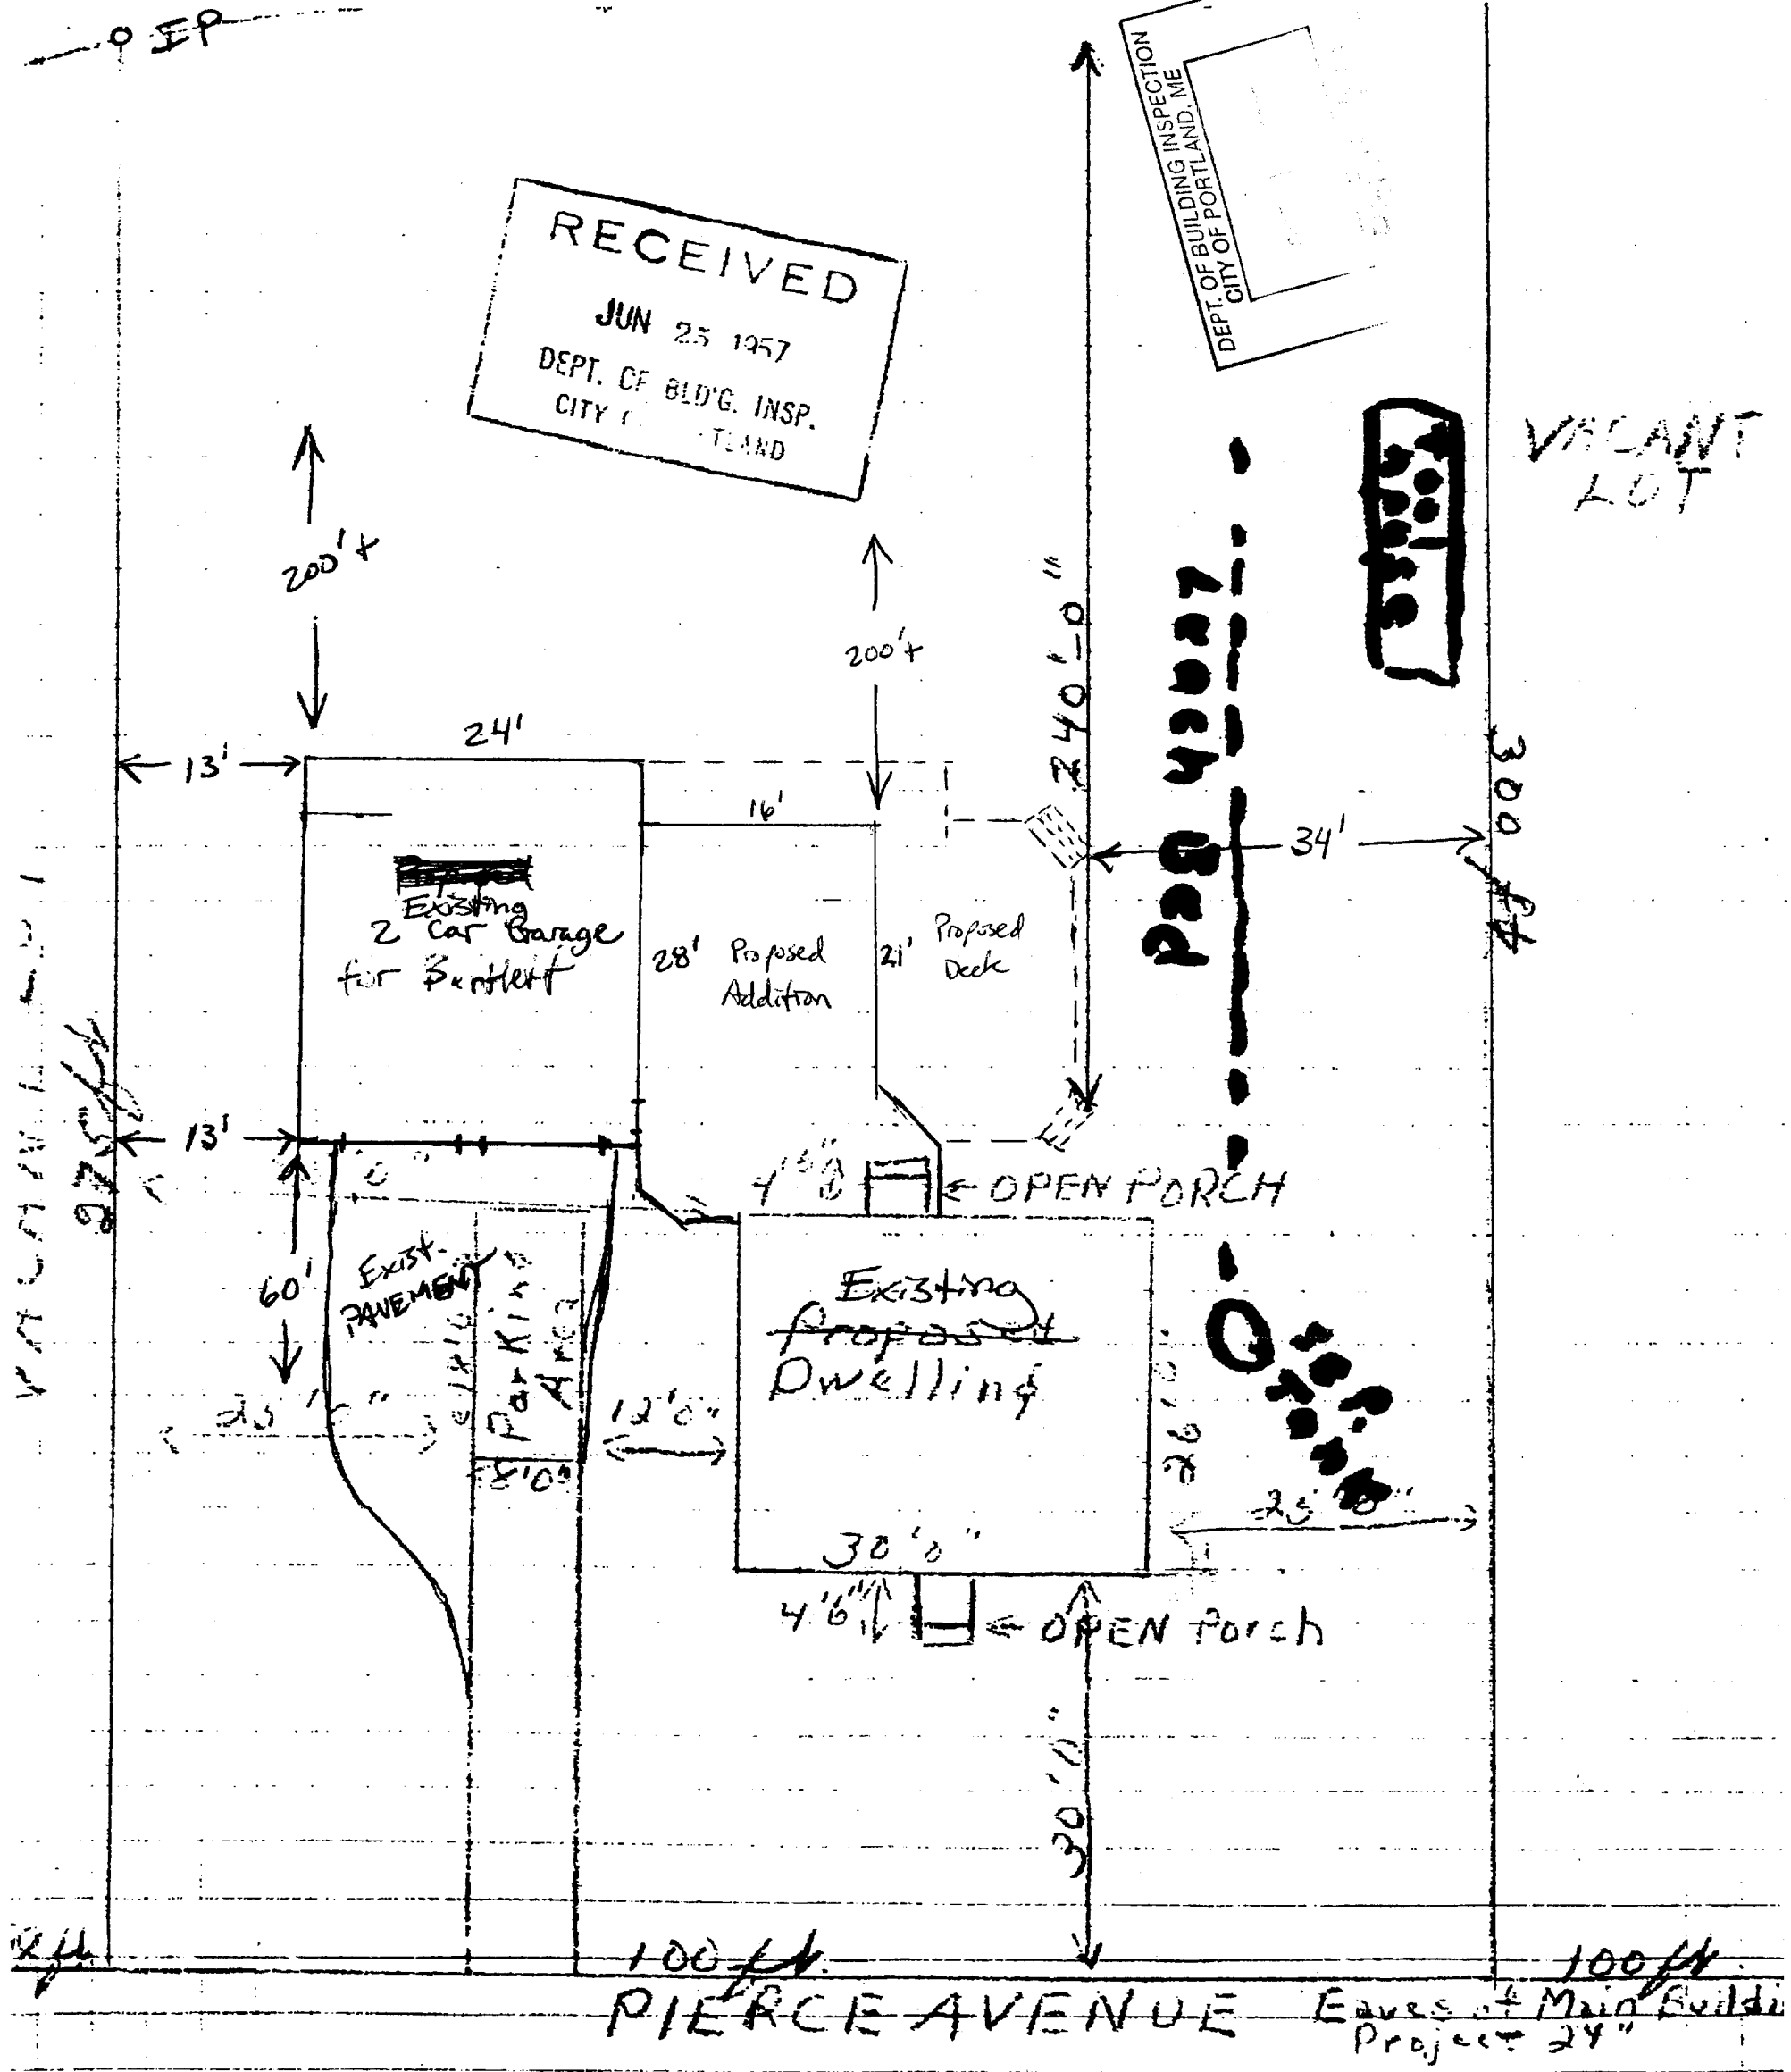

Surveyed by Nisket + Griffin, Inc.  
 Applicant takes full responsibility

Scale 1/8" = 1'-0"  
 Except Sideline 1/16" = 1'-0"  
 Proposed Dwelling At Pierce Ave

R-1  
 Front + Rear - 25'  
 Sides - 12'  
 Lot cov. - 20% - 0.1C