




**1 FUTURE APT. FIRST FLOOR PLAN**  
SCALE: 1/4" = 1'-0"

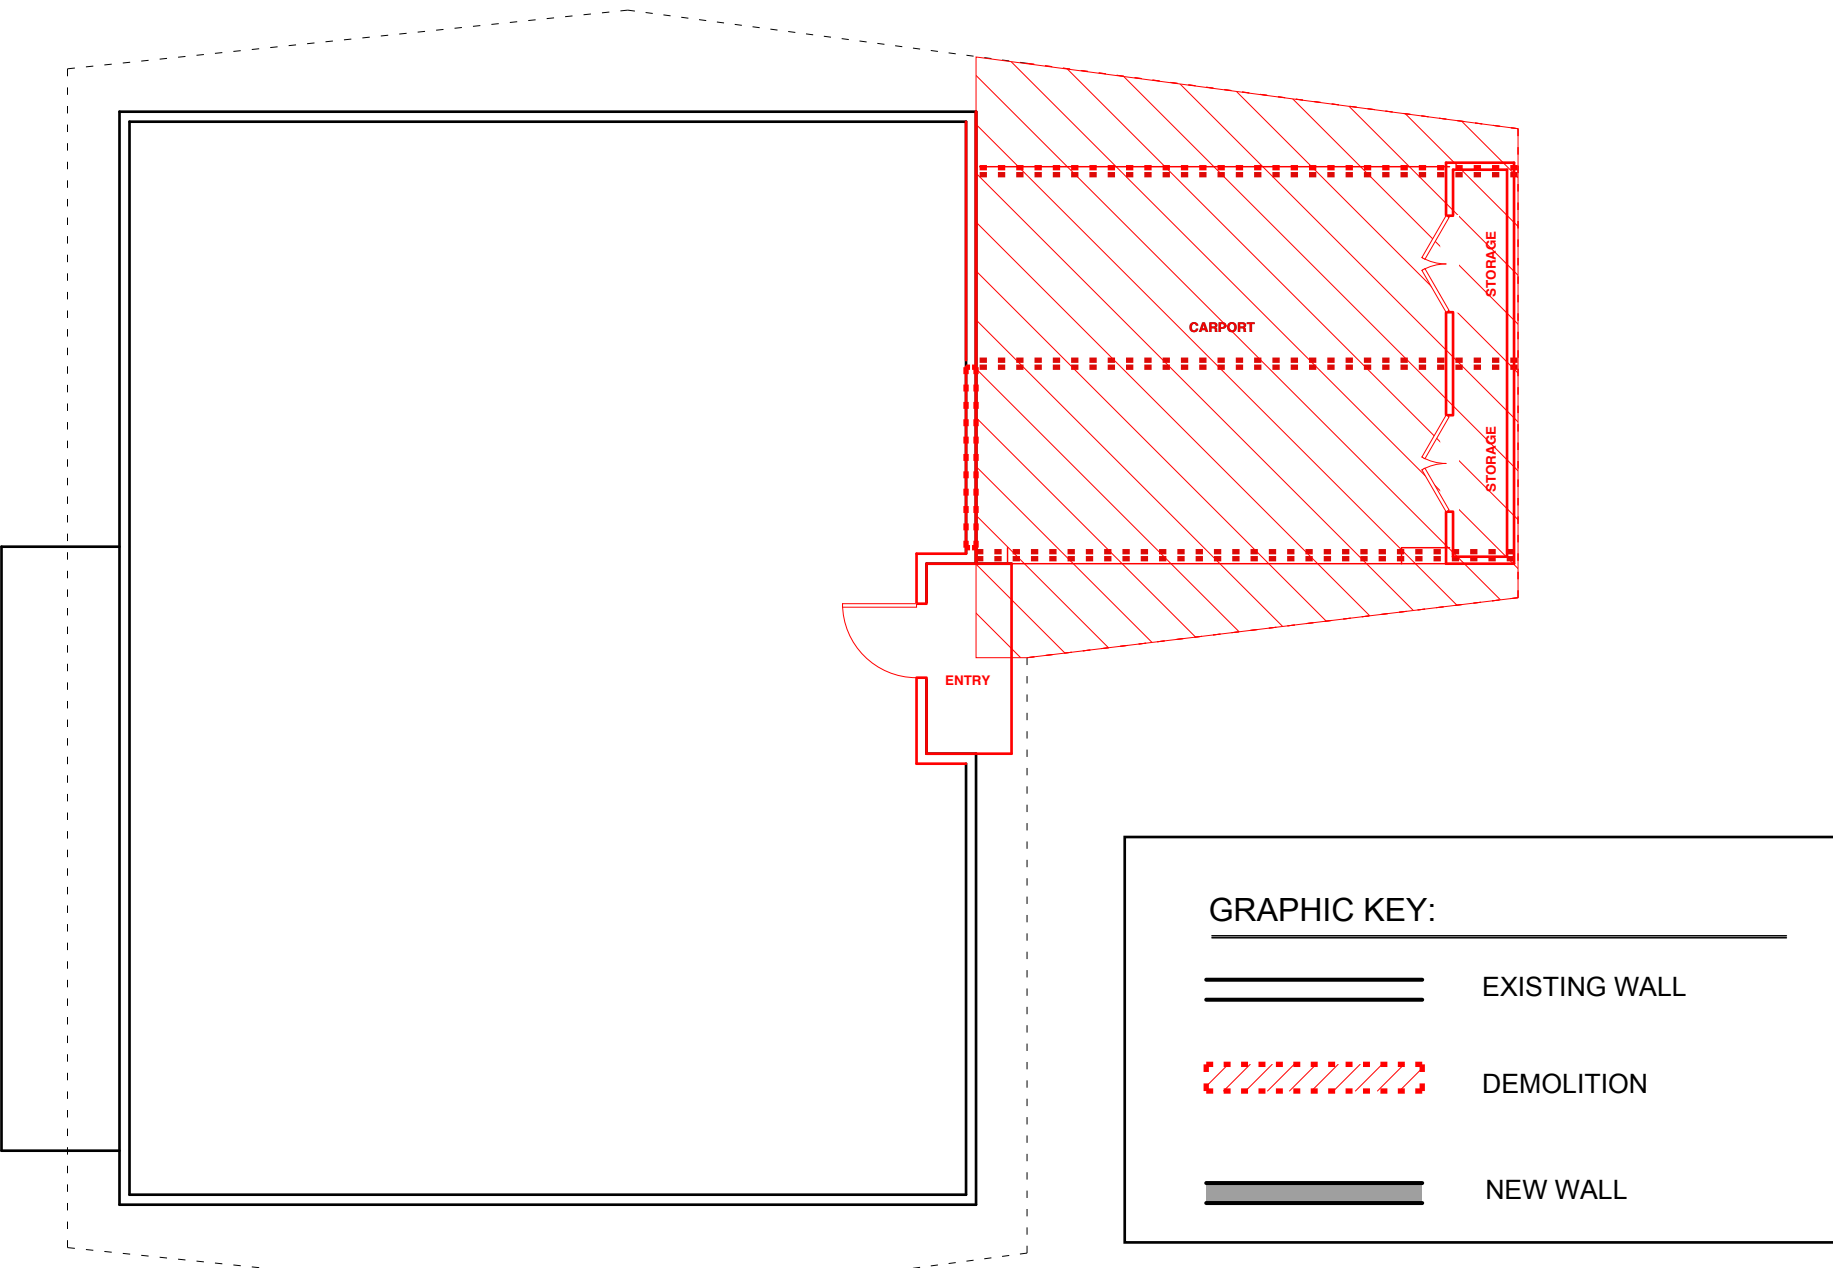

**2 DEMO FIRST FLOOR PLAN - KEY**  
SCALE: 1/4" = 1'-0"

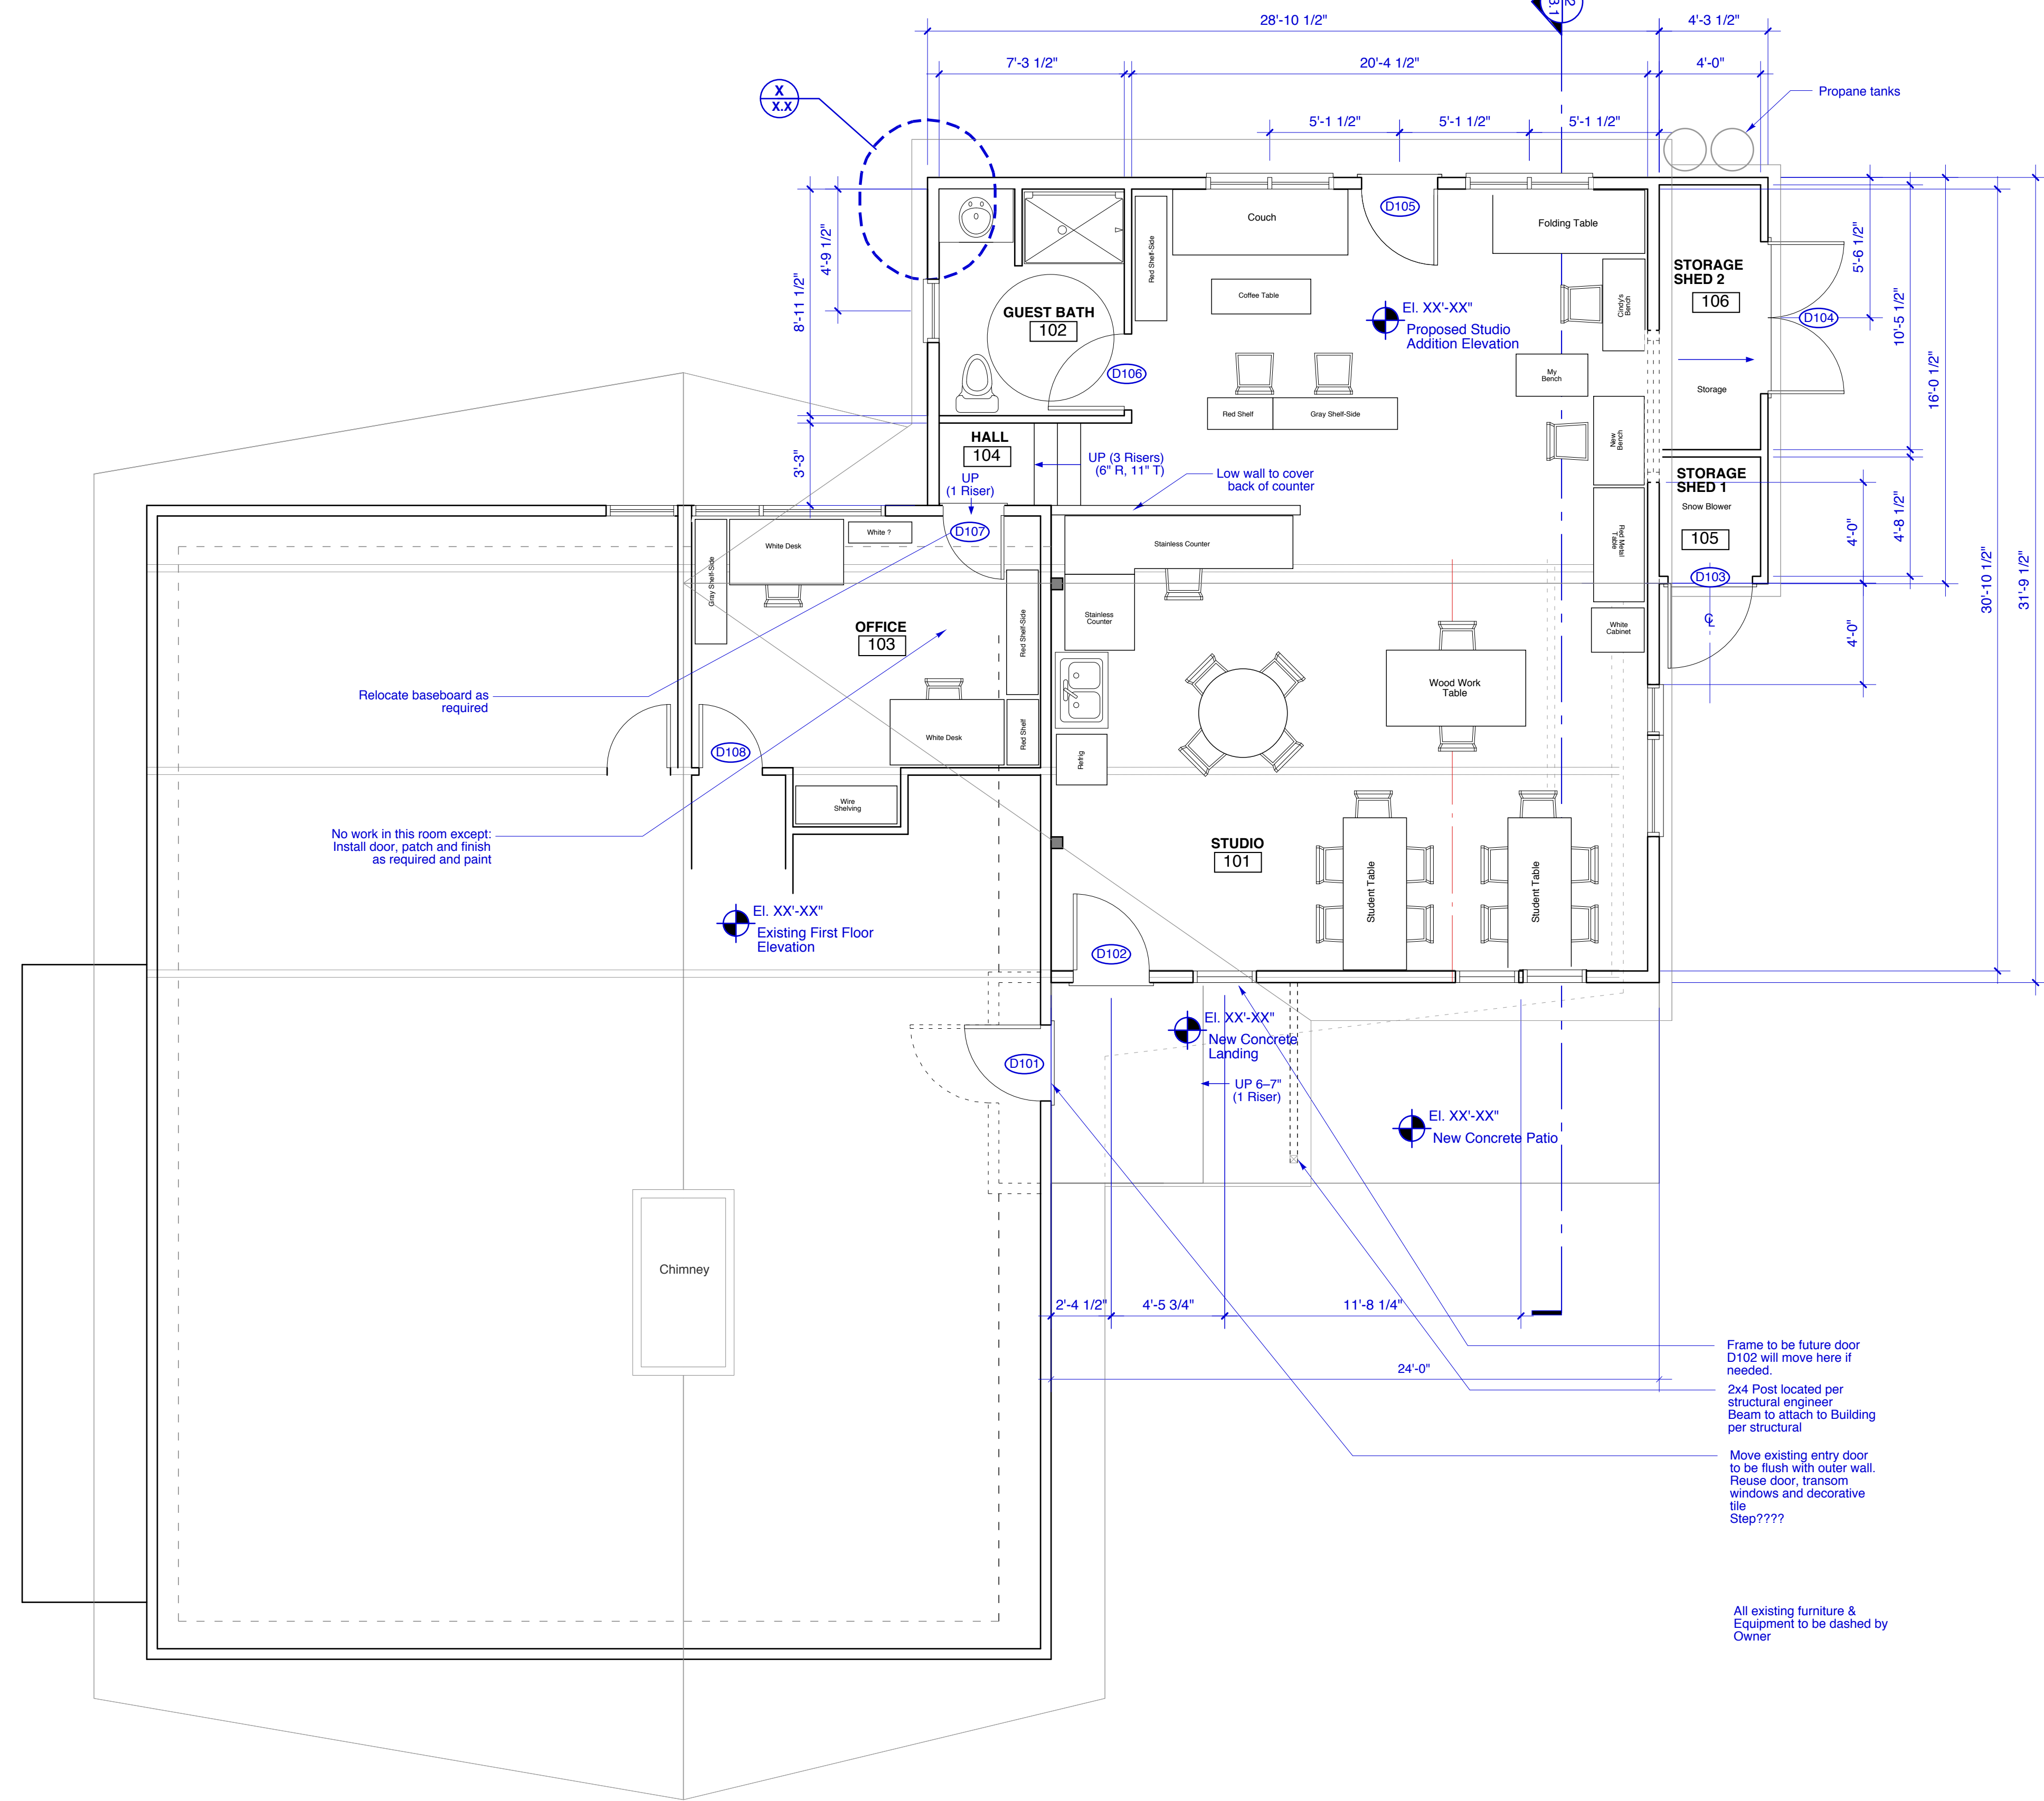

**3 STUDIO FIRST FLOOR PLAN**  
SCALE: 1/4" = 1'-0"

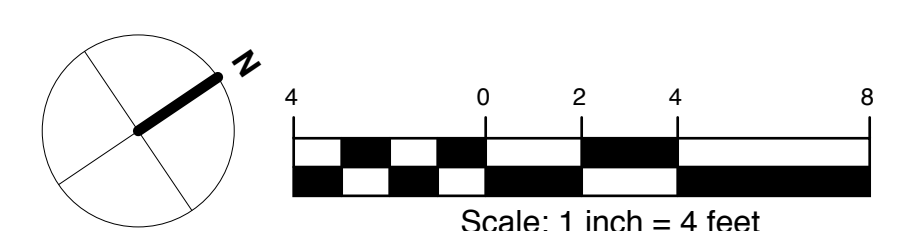

Copyright 2015 Richard Renner | Architects

**RRRA**  
Richard Renner | Architects  
Portland, ME  
207.773.9699

REGISTERED ARCHITECT  
RICHARD K. RENNER  
No. 1056  
STATE OF MAINE

Consultants:  
Structural Engineer  
(company) Structural Engineers

**Redman Residence:  
Studio Addition**

480 Capisic Street  
Portland, ME 04102

**Permit Set 4.20.2015**

**Proposed First Floor Plan**

Drawn by: RRA  
Scale: 1/4" = 1'-0"  
Date: 03/31/15

File Name: Plans  
Project No.: 2014-12.00  
Revised: 04/20/15

**Redman Studio**

**A1.2**