

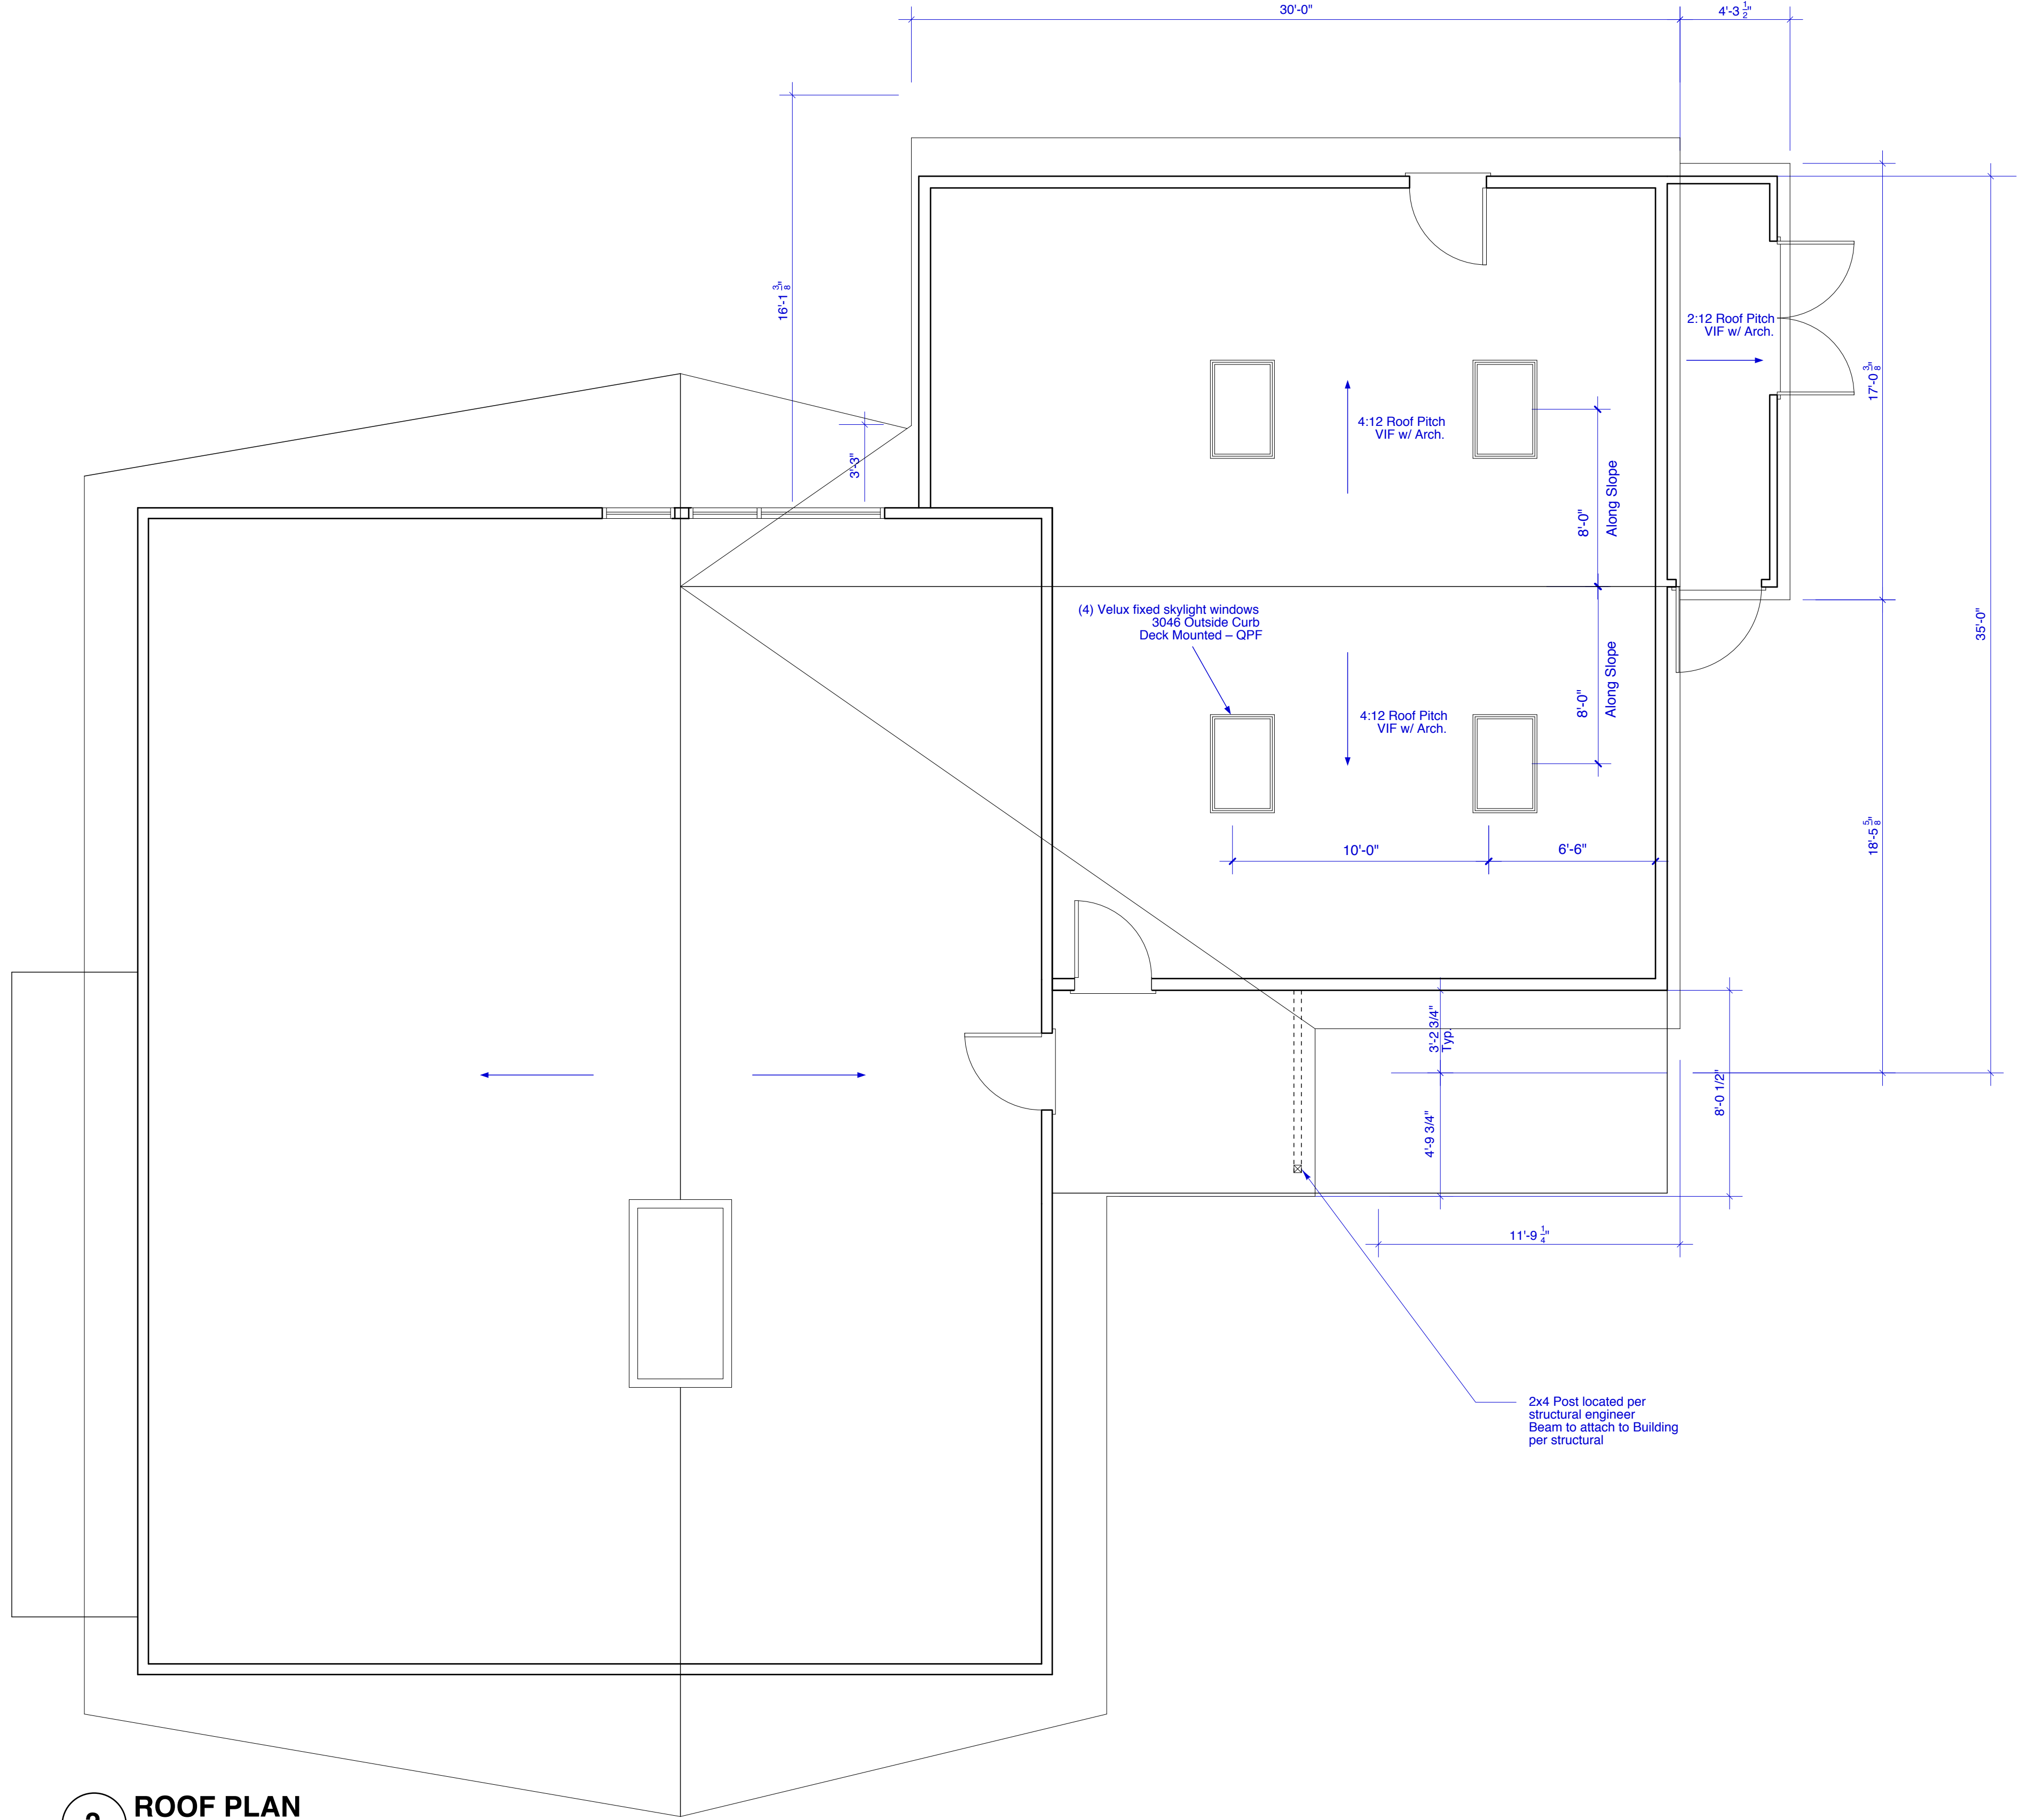


1 DEMO ROOF PLAN – KEY
SCALE: 1/4" = 1'-0"

GRAPHIC KEY:	
	EXISTING WALL
	DEMOLITION
	NEW WALL

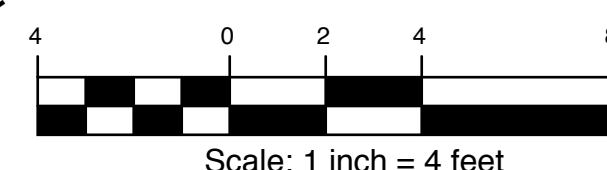

2 ROOF PLAN
SCALE: 1/4" = 1'-0"

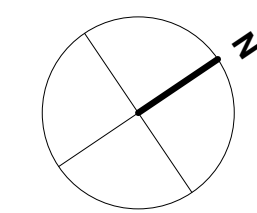

Scale: 1 inch = 4 feet

Permit Set 4.20.2015

Proposed Roof Plan

Drawn by: RRA
Scale: 1/4"=1'-0"
Date: 03/31/15


File Name: Plans
Project No.: 2014-12.00
Revised: 04/20/15

**Redman Residence:
Studio Addition**

480 Capisic Street
Portland, ME 04102

Consultants:
Structural Engineer
(company) Structural Engineers

Copyright 2015 Richard Renner | Architects

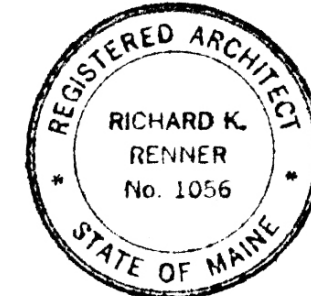

RRA
Richard Renner | Architects
Portland, ME
207.773.9699
Sherborn, MA
508.651.2385

Redman
Studio

A1.3