


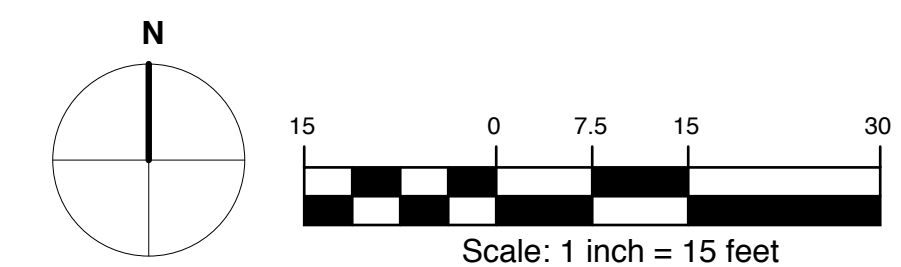

Site plan derived from mortgage survey June 27, 2008 by Livingston-Hughes

1 SITE PLAN
SCALE: 1" = 15'-0"

R3 Zone:
Front Yard Setback = 25'
Side Yard Setback (1.5 Stories) = 8'
Rear Yard Setback = 25'



Permit Set 4.20.2015

Site Plan


Drawn by: RRA
Scale: 1"=15'-0"
Date: 03/31/15
File Name: Cover
Project No. 2014-12.00
Revised: 04/20/15

**Redman Residence:
Studio Addition**

480 Capisic Street
Portland, ME 04102

Consultants:
Structural Engineer
(company) Structural Engineers

Copyright 2015 Richard Renner | Architects

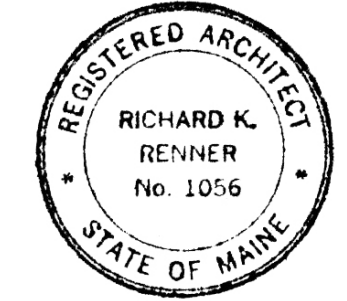

RRRA
Richard Renner | Architects
Portland, ME 207.773.9699
Sherborn, MA 508.651.2385

**Redman
Studio**
L1.1