

WINDOW SCHEDULE


TYPE	MANF.	MODEL	OPERATION	FRAME SIZE		SCREEN	GLAZING	U-FACTOR	REMARKS
				WIDTH	HEIGHT				
A	BASIS OF DESIGN ANDERSEN 400 SERIES	TW24310	DOUBLE HUNG	2'-5 5/8"	4'-0 7/8"	X	SEE NOTE 2	0.25	
B		NLGD06011 OR P68*	GLIDING DOOR	6'-0" +/-	6'-10 3/8"	X			*200 SERIES - OWNER TO SELECT MODEL
C		TW20510	DOUBLE HUNG	2'-1 5/8"	6'-0 7/8"	X			
D		A321	AWNING	5'-11 7/8"	2'-0 1/8"	X			

WINDOW NOTES:


- ADJUST WINDOW SPACING AS NEEDED TO ACCOMMODATE STRUCTURE SHOWN IN PLANS
- ALL GLASS TO BE TEMPERED AS REQUIRED BY CODE
- FRAME SIZES SHOWN, ADJUST FOR R.O. SIZES PER MANUF.
- SEE ELEVATIONS FOR HANDING
- GENERAL CONTRACTOR TO CONFIRM ALL JAMB DEPTH DIMENSIONS PRIOR TO PLACING WINDOW ORDER

GENERAL ELEVATION NOTES:


- 0'-0" ELEVATION BASED ON TOP OF EXISTING FINISH FLOOR IN KITCHEN. ALIGN NEW FINISH FLOOR WITH 0'-0" ELEVATION.
- NEW CEDAR SHAKES AT RENOVATION, EXISTING SIDING TO REMAIN AT ALL OTHER AREAS.
- VERIFY GRADE IN FIELD, MODIFY AS NEEDED TO DRAIN AWAY FROM FOUNDATION WALLS AND TO PROVIDE ADEQUATE SPACING BETWEEN GRADE AND BOTTOM OF SIDING, TYP.
- PARGED FINISH AT EXPOSED CONCRETE FOUNDATION, TYP.

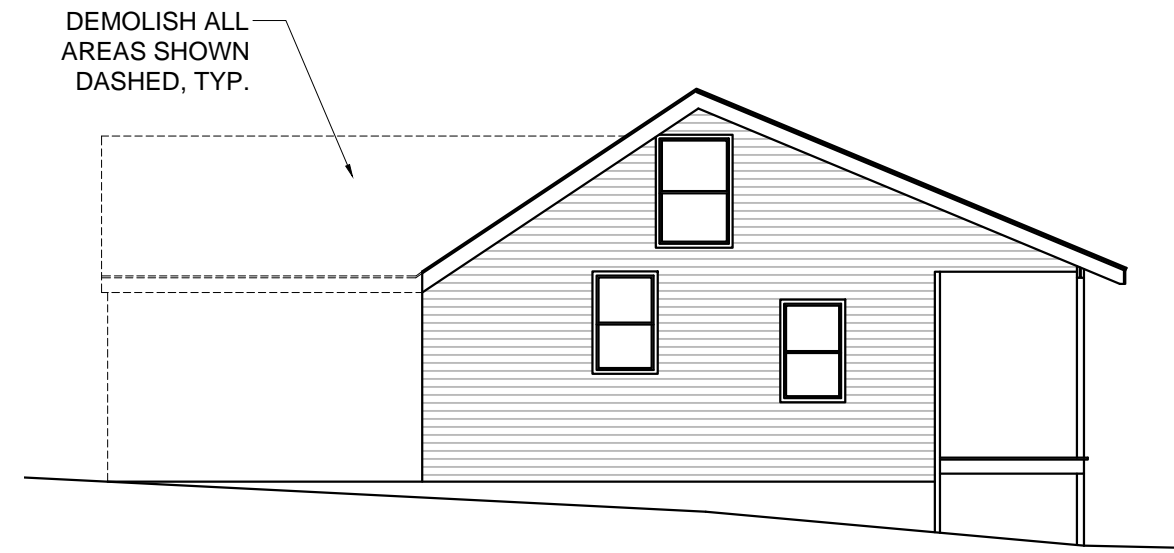


NORTH

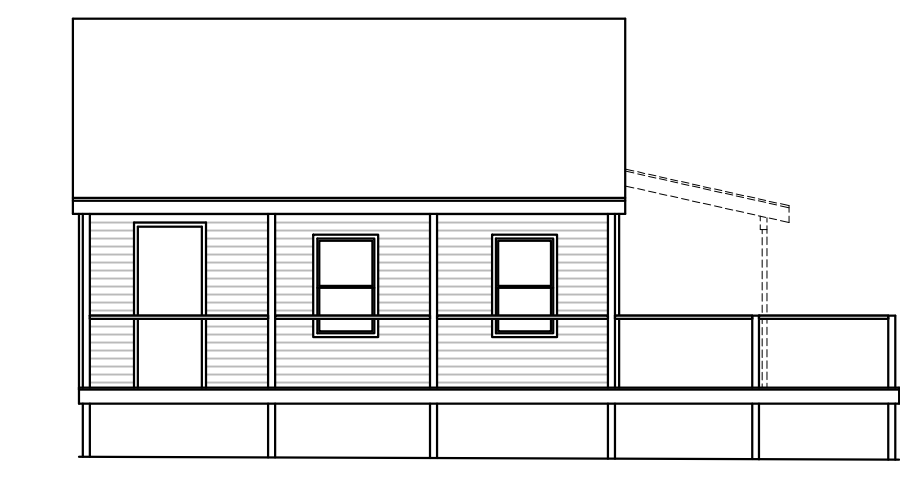

WEST

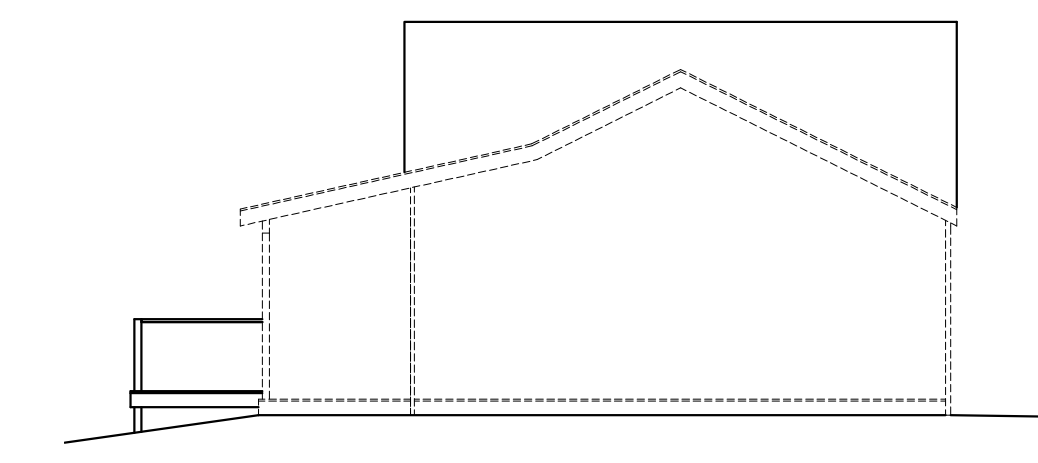

EAST

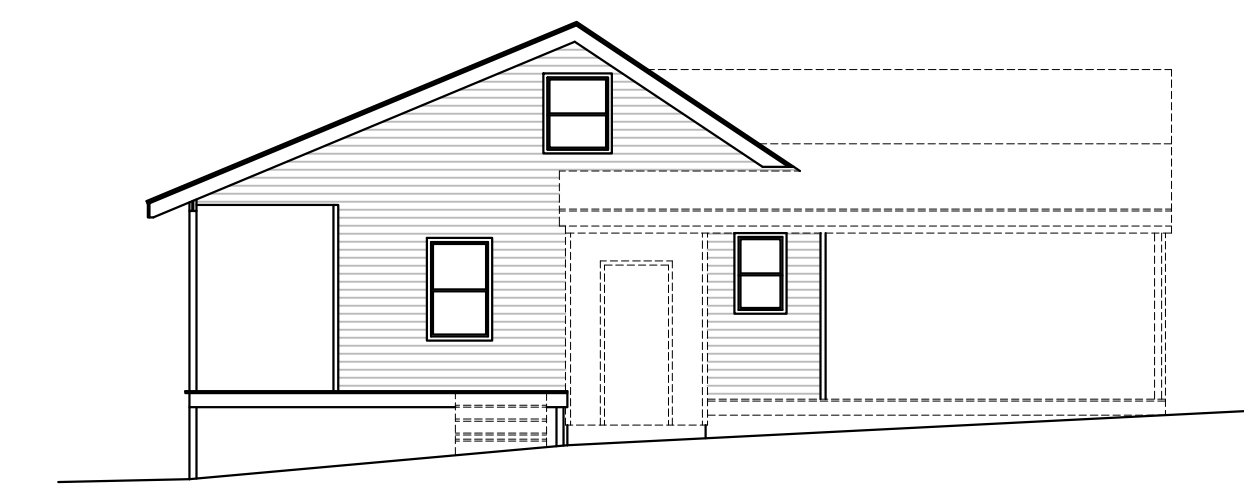


SOUTH


5 ELEVATION DEMOLITION DIAGRAMS
SCALE: 1/8" = 1'-0"




3 NORTH ELEVATION
SCALE: 1/4" = 1'-0"

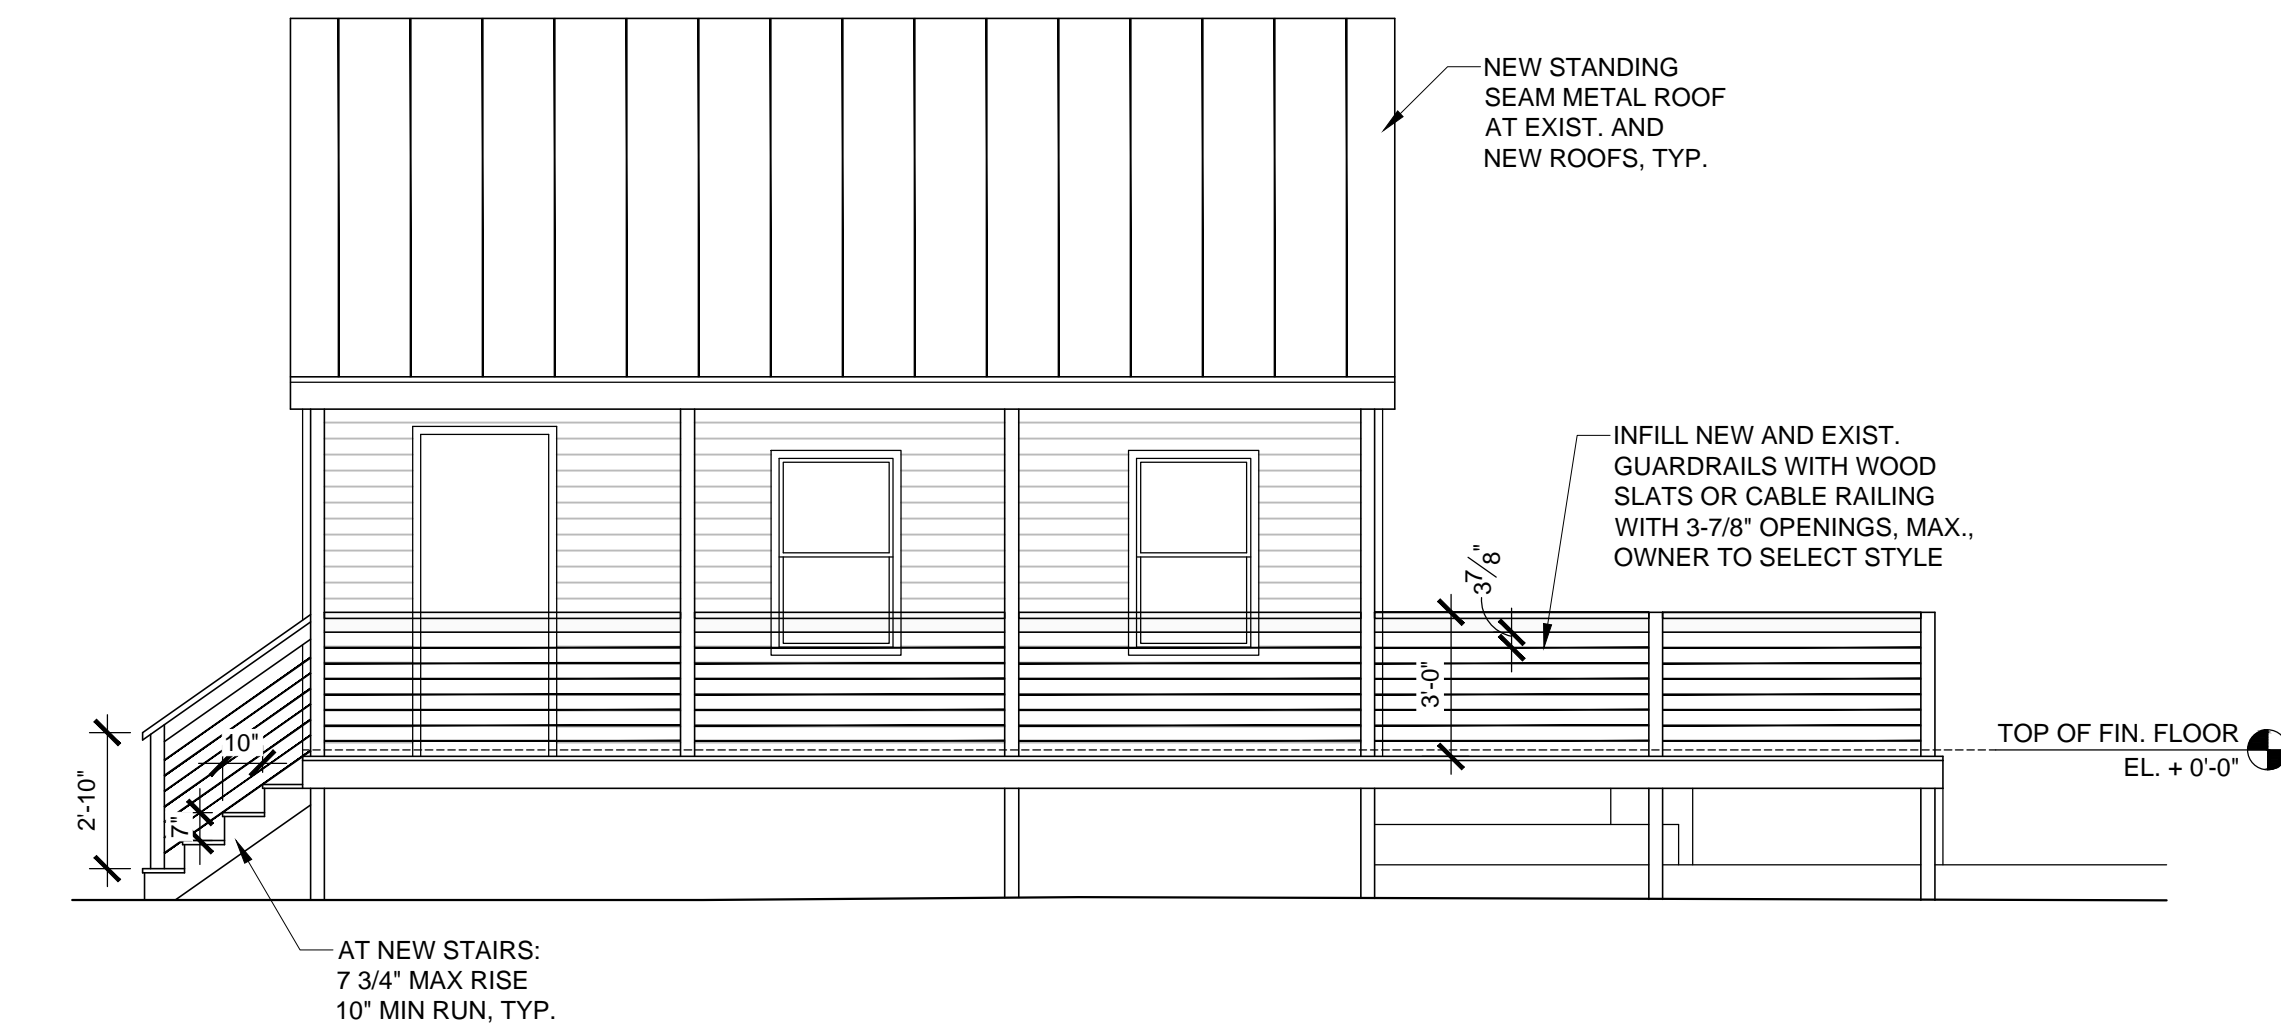

2 WEST ELEVATION
SCALE: 1/4" = 1'-0"

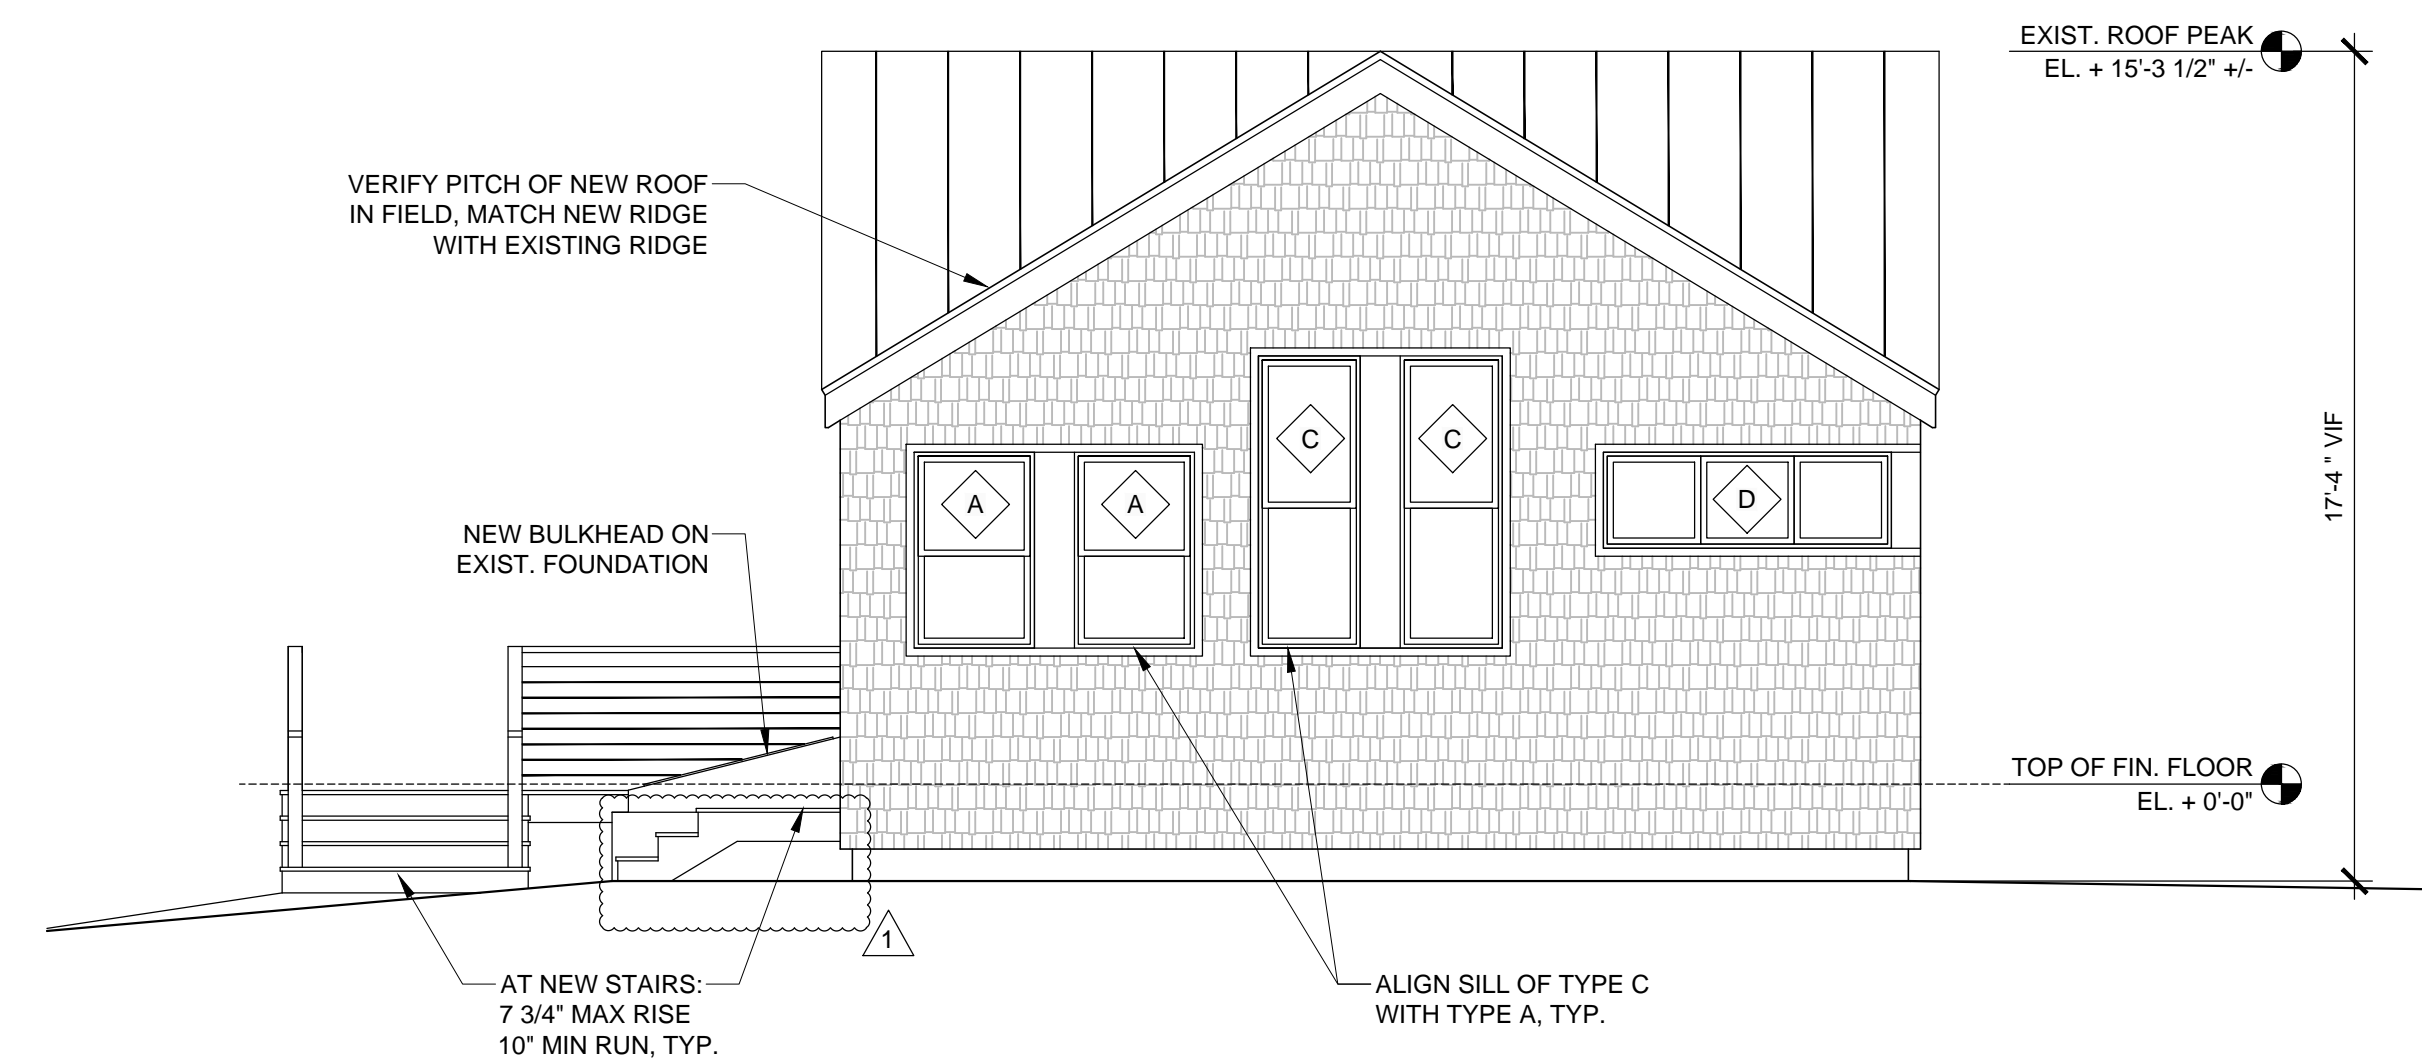

4 EAST ELEVATION
SCALE: 1/4" = 1'-0"

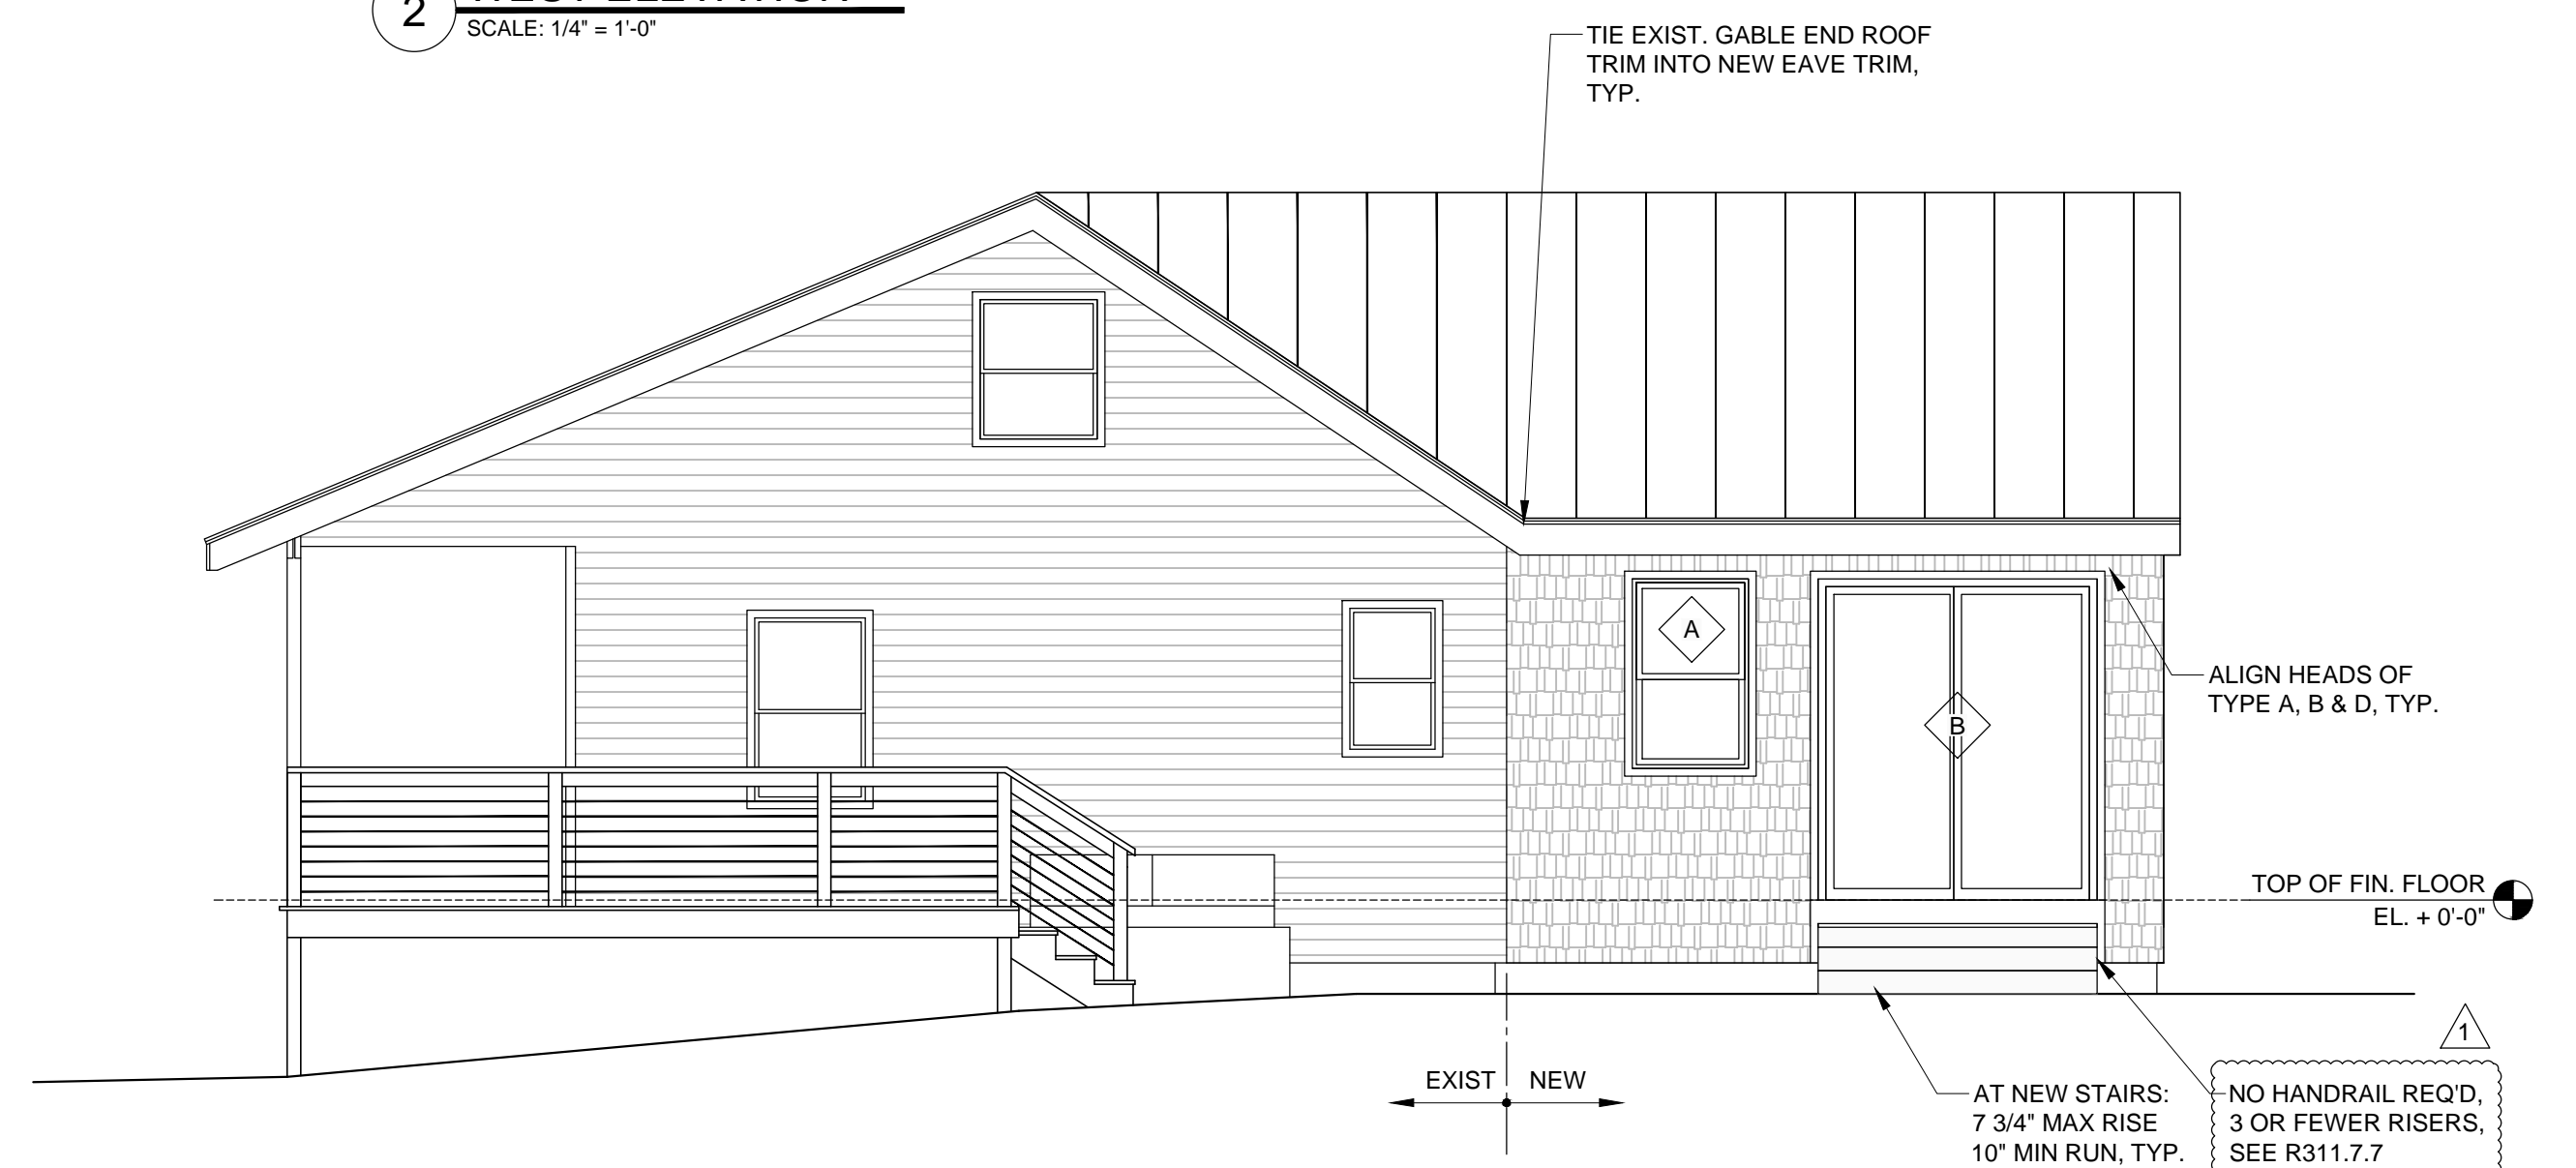


1 SOUTH ELEVATION
SCALE: 1/4" = 1'-0"

PROJECT NAME:
LEEMAN WEST HOUSE

RENOVATION/ADDITION
118 ROWE AVE
PORTLAND, ME 04103

SEAL:

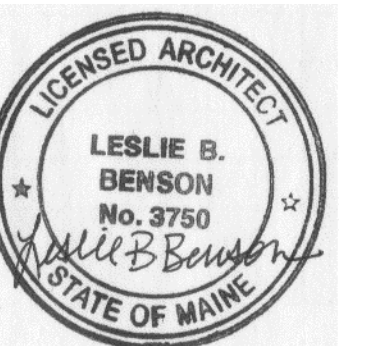

THIS DRAWING IS THE PROPERTY OF LESLIE BENSON DESIGNS (LBD) AND IS NOT TO BE COPIED OR REPRODUCED IN PART OR WHOLE.

REVISION:

1	DATE
1	06.20.17
2	DATE
3	DATE
4	DATE
5	DATE
6	DATE

DATE OF ISSUE: APRIL 25, 2017
PROJECT NUMBER: 2017-0001
STATUS: ISSUED FOR PERMITTING

EXTERIOR ELEVATIONS

A201