

40214

Permit # _____ City of Portland BUILDING PERMIT APPLICATION Fee 43.00 Zone _____ Map # _____ Lot# _____

263-B-043

Please fill out any part which applies to job. Proper plans must accompany form.

Owner: Forest City Chevrolet Phone # _____

Address: 1000 Brighton Ave

LOCATION OF CONSTRUCTION 1000 Brighton Ave

Contractor: Signature Signs Sub.: _____

P.O. Box 1023 Pctld, ME 04104

Address: _____ Phone # 773-6312 (883-2500)

Est. Construction Cost: _____ Proposed Use: Car Sales w/Signs

UL# AW938545 Past Use: Car Sales

of Existing Res. Units _____ # of New Res. Units _____

Building Dimensions L _____ W _____ Total Sq. Ft. _____

Stories: _____ # Bedrooms _____ Lot Size: _____

Is Proposed Use: Seasonal _____ Condominium _____ Conversion _____

Explain Conversion Erect Signs as per plans

For Official Use Only


Date 29 March '94 Subdivision: _____

Inside Fire Limits _____ Name MAR 31 1994

Bldg Code _____ Lot _____

Time Limit _____ Ownership: Public

Estimated Cost _____ Private

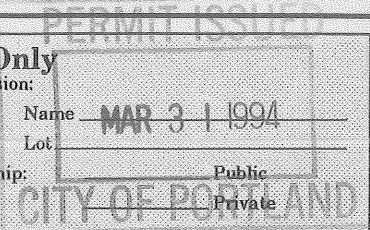

Zoning: Street Frontage Provided: _____

Provided Setbacks: Front _____ Back _____ Side _____ Side _____

Review Required: Zoning Board Approval: Yes _____ No _____ Date: _____

Planning Board Approval: Yes _____ No _____ Date: _____

Conditional Use: _____ Variance _____ Site Plan _____ Subdivision _____

Shoreland Zoning Yes _____ No _____ Floodplain Yes _____ No _____

Special Exception _____

Other (Explain) _____

263-B-043

Foundation:

1. Type of Soil: _____

2. Set Backs - Front _____ Rear _____ Side(s) _____

3. Footings Size: _____

4. Foundation Size: _____

5. Other _____

Floor:

1. Sills Size: _____ Sills must be anchored.

2. Girder Size: _____

3. Lally Column Spacing: _____ Size: _____

4. Joists Size: _____ Spacing 16" O.C.

5. Bridging Type: _____ Size: _____

6. Floor Sheathing Type: _____ Size: _____

7. Other Material: _____

Exterior Walls:

1. Studding Size _____ Spacing _____

2. No. windows _____

3. No. Doors _____

4. Header Sizes _____ Span(s) _____

5. Bracing: Yes _____ No _____

6. Corner Posts Size _____

7. Insulation Type _____ Size _____

8. Sheathing Type _____ Size _____

9. Siding Type _____ Weather Exposure _____

10. Masonry Materials _____

11. Metal Materials _____

Interior Walls:

1. Studding Size _____ Spacing _____

2. Header Sizes _____ Span(s) _____

3. Wall Covering Type _____

4. Fire Wall if required _____

5. Other Materials _____

Ceiling:

1. Ceiling Joists Size: _____

2. Ceiling Strapping Size _____ Spacing _____ Not in District nor Landmark.

3. Type Ceilings: _____ Does not require review.

4. Insulation Type _____ Size _____ Requires Review.

5. Ceiling Height: _____

Roof:

1. Truss or Rafter Size _____ Span _____ Action: Approved.

2. Sheathing Type _____ Size _____ Approved with Conditions.

3. Roof Covering Type _____ 3 - Denied.

Chimneys: _____

Type: _____ Number of Fire Places _____

Heating: _____

Type of Heat: _____

Electrical: _____

Service Entrance Size: _____ Smoke Detector Required Yes _____ No _____

Plumbing:

1. Approval of soil test if required Yes _____ No _____

2. No. of Tubs or Showers _____

3. No. of Flushes _____

4. No. of Lavatories _____

5. No. of Other Fixtures _____

Swimming Pools:

1. Type: _____

2. Pool Size: _____ x _____ Square Footage _____

3. Must conform to National Electrical Code and State Law.

Permit Received By Mary Gresik

Signature of Applicant Nasser Chanani Date 29 March 94

CEO's District 4 For the owner

CONTINUED TO REVERSE SIDE
Ivory Tag - CEO
[4] M.A. Carroll

White - Tax Assessor

PLOT PLAN



FEES (Breakdown From Front)

Base Fee \$ _____
Subdivision Fee \$ _____
Site Plan Review Fee \$ _____
Other Fees \$ _____
(Explain) _____
Late Fee \$ _____

Inspection Record

Type	Date	
_____	/	/
_____	/	/
_____	/	/
_____	/	/
_____	/	/

COMMENTS

CERTIFICATION

I hereby certify that I am the owner of record of the named property, or that the proposed work is authorized by the owner of record and that I have been authorized by the owner to make this application as has authorized agent and I agree to conform to all applicable laws of this jurisdiction. In addition, if a permit for work described in this application is issued, I certify that the code official or the code official's authorized representative shall have the authority to enter areas covered by such permit at any reasonable hour to enforce the provisions of the code(s) applicable to such permit.

SIGNATURE OF APPLICANT

ADDRESS


PHONE NO.

RESPONSIBLE PERSON IN CHARGE OF WORK, TITLE

PHONE NO.

(151.77CM)
4' 2 5/8"
(128.58CM)

18
(45.7)
11
(27.9)

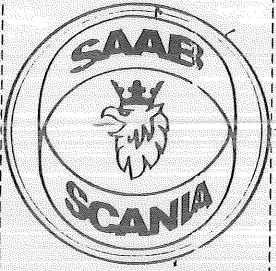

1/2" CHROME STRIPE
AROUND ROUTED OUT
ALUM. FACE

DISH FORMED
SYMBOL W/
SCOTCHCAL
GRAPHICS

1" PUSH THRU
PLEX W/SCOTCHCAL
GRAPHICS

4'-11 1/4"
(151.77CM)
4'-2 5/8"
(128.58CM)

4'-3 9/16"
(131.89CM)

20'
18'-0"
(548.64CM)

SAAB

6" X 6" X .250
TUBE STEEL


20" X 20" X 1" THK
BASE PLATE; SEE PLATE
DETAIL ON FRAMING LAYOUT
FOR CLOSE-UP.

1" Ø A307 ANCHOR BOLTS
4'-0" LONG

FOUNDATION SPECS.


4' X 4' X 4' CUBED
2.37 TOTAL CUBIC YARDS

4'-0"
(121.92CM)

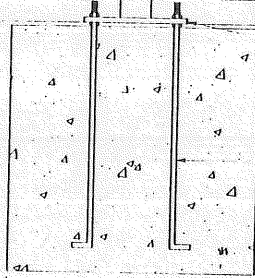

4'-0"
(121.92CM)


12

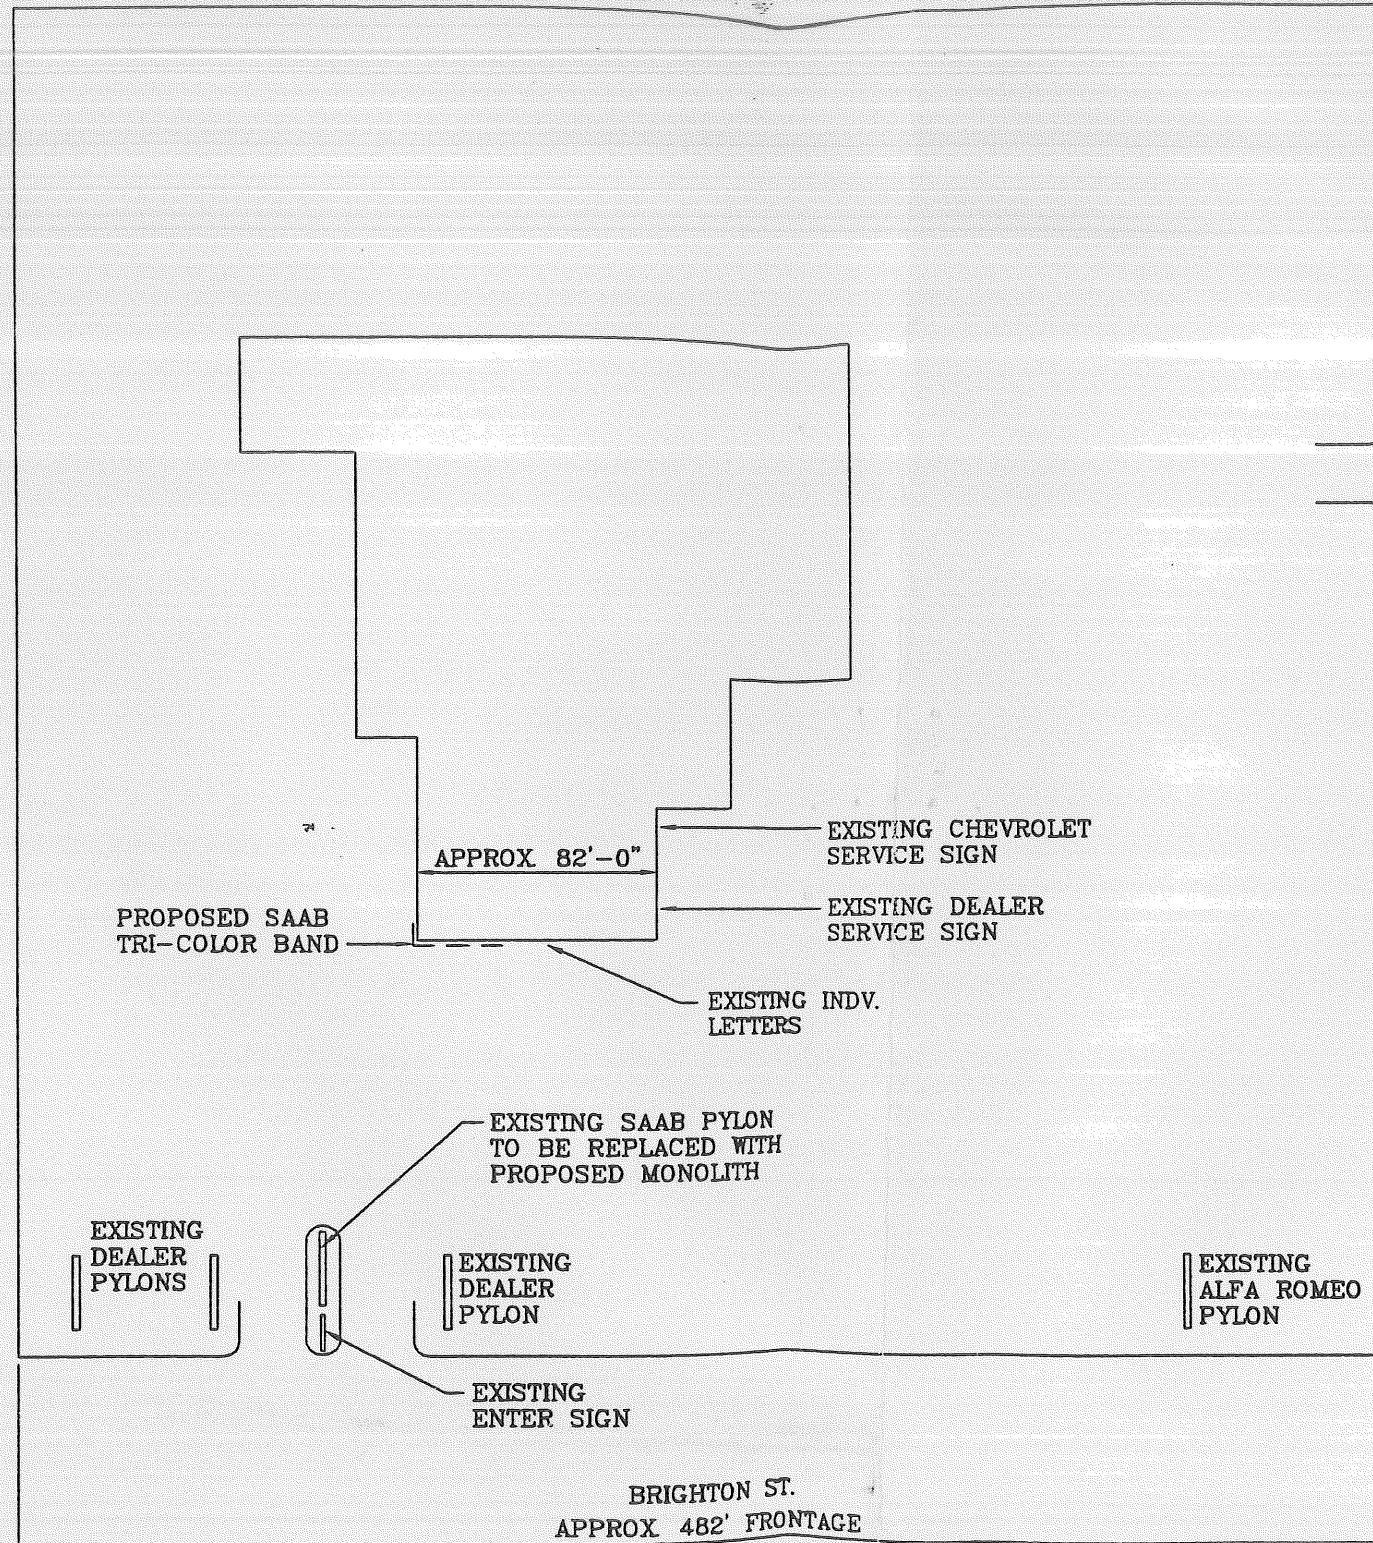


COLLINS SIGNS, INC.
 100 NAPIER FIELD ROAD
 PORTLAND, AL 36302
 : (205) 983-6518
 : (205) 983-1379

REVISIONS	DATE	APPROVED BY	DATE	Account Rep.	Drawing No.	Client
		Sales		COLLINS	93-2320	SAAB
		Engineering		Drawn By HARDIN	Date 8-12-93	PORTLAND, ME
		Customer		Scale NONE	Design Load	Job Description SITE PLAN
				Equiv. Pressure	Soil Condition	

COLLINS SIGNS, INC.

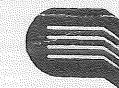

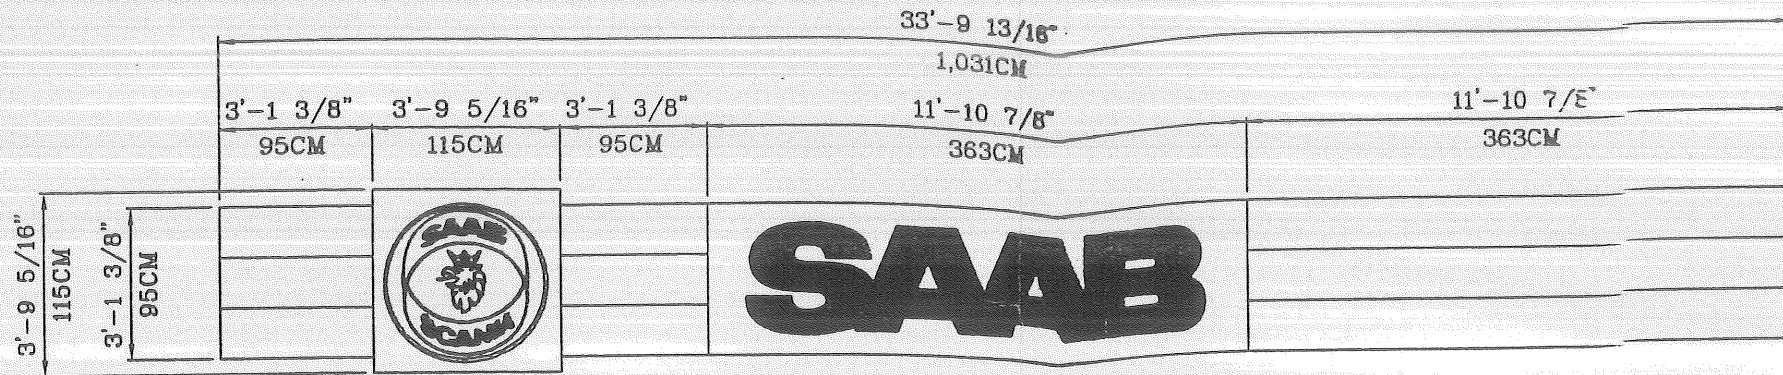


SIGN BAND DETAIL

SCALE: 1/4" = 1'-0"


**THIS IS THE MINIMUM STANDARD TRI-COLOR BAND AND ELEMENTS AND MAY VARY IN LENGTH PER SITE SPECIFIC NEEDS.

Notes: should extend to mullion

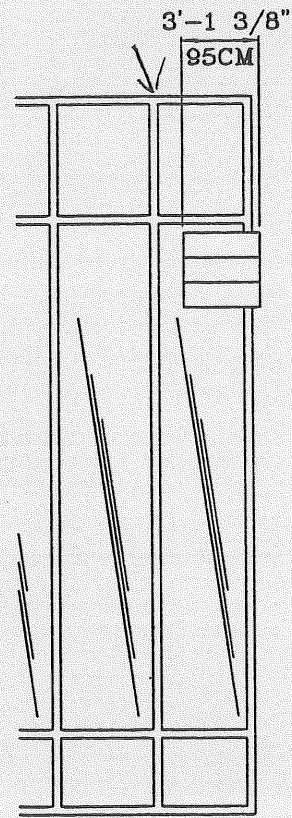

PARTIAL SIDE ELEVATION

SCALE: 1/8" = 1'-0"

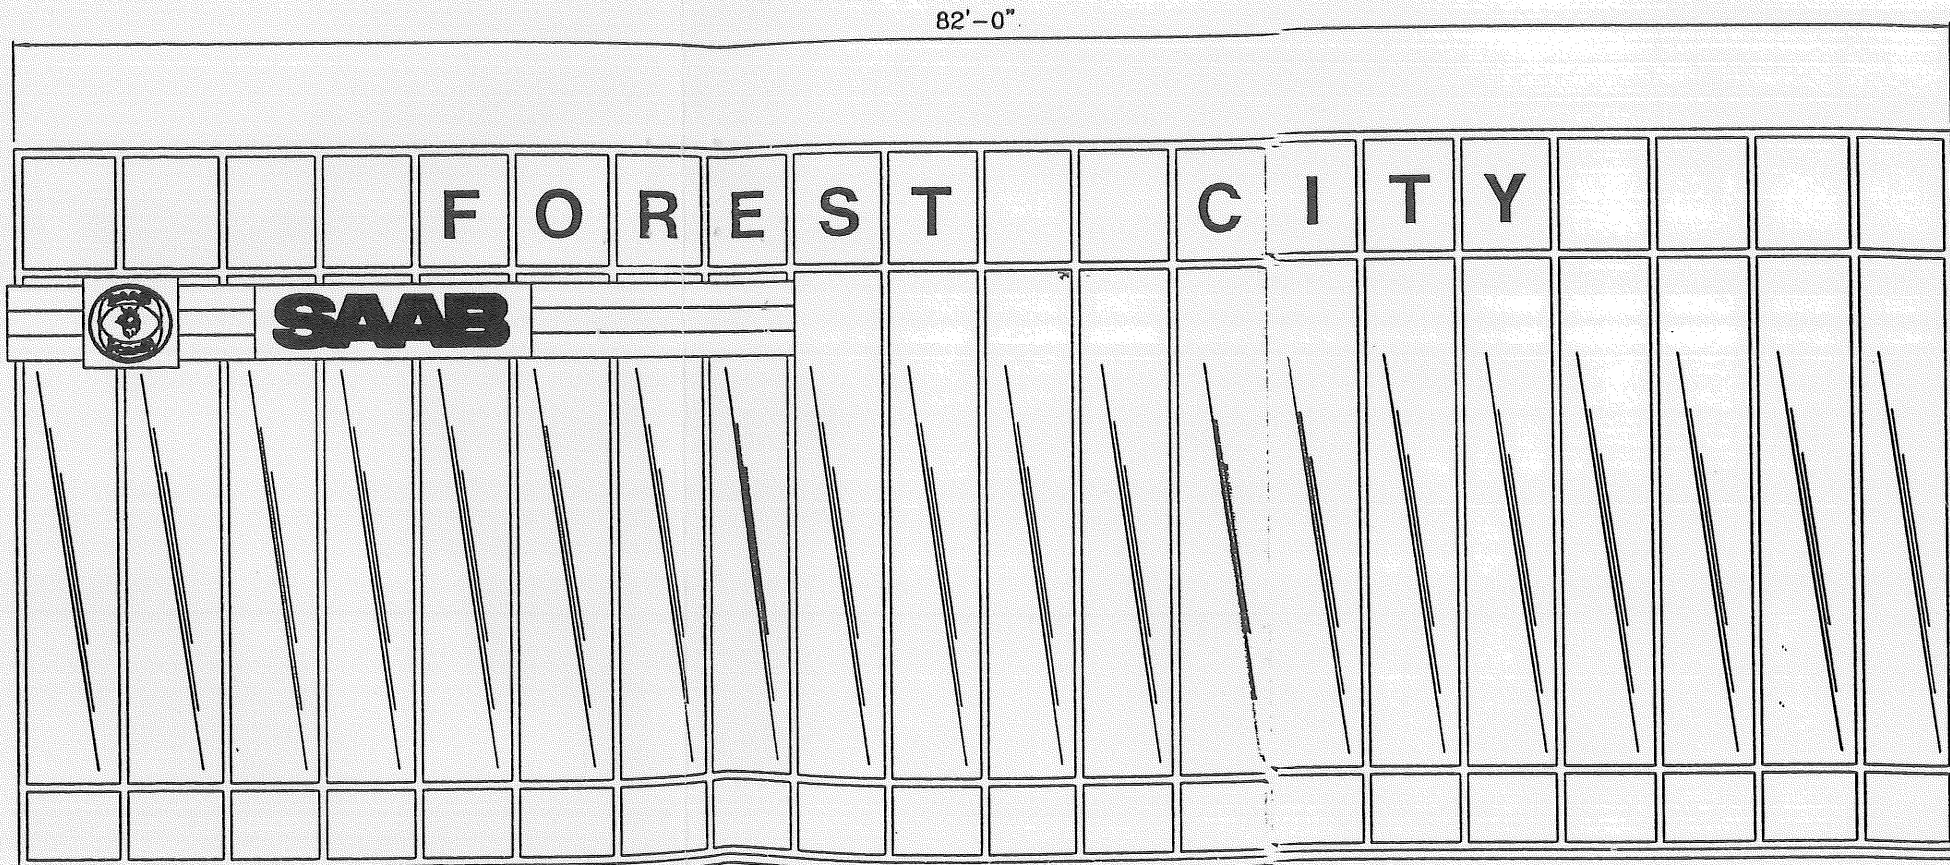

FRONT ELEVATION

SCALE: 1/8" = 1'-0"

COLLINS SIGNS, INC.
 11 NAPIER FIELD ROAD
 THAN, AL 36302
 Phone: (205) 983-6518
 Fax: (205) 983-1379

REVISIONS

REVISIONS	DATE	APPROVED BY

DATE	APPROVED BY

Account Rep. COLLINS	Drawing No. 93-995
Drawn By HARDIN	Date 7-13-93
Scale NOTED	Design Load
Equiv. Pressure	Soil Condition

Client SAAB	Location PORTLAND, ME
Job Description BUILDING ELEVATIONS WITH LOGOTYPE / SYMBOL TRI-COLOR BAND	

COLLINS SIGNS, INC.

