


FLOOR PLAN
SCALE: 1/4"=1'-0"
CALLED NORTH


WALL TYPES

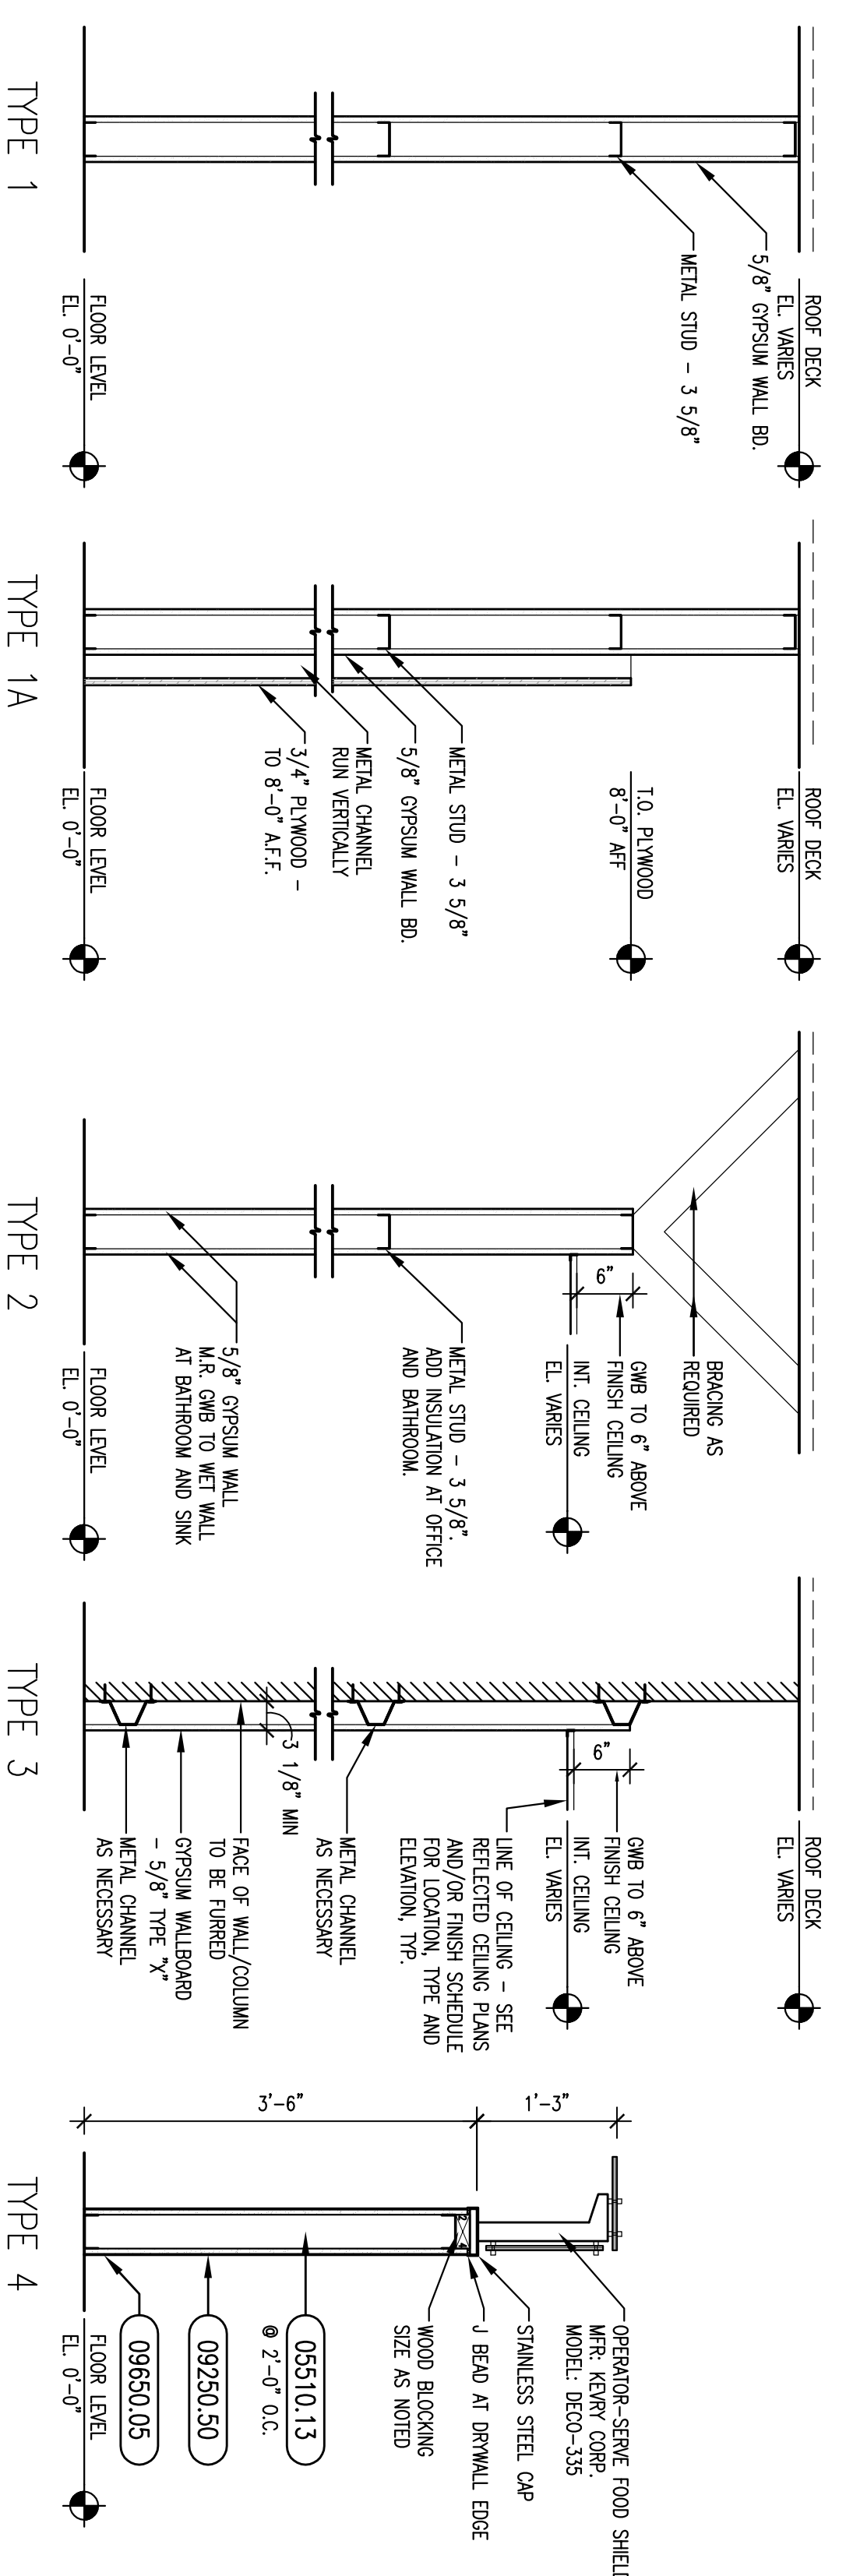


DOOR SCHEDULE

OPNG. NO.	DOOR DT.	W	H	T	TYPE	MATL	RATING	TYPE	PROFILE	MATL	HOW	REMARKS
1004	1	3'-0"	7'-0"	1-3/4"	A	AL	-	-	-	-	1	EXISTING DOOR TO REMAIN/CHANGE LOCKS SUITED TO NEW DOORS
1001	1	3'-0"	7'-0"	1-3/4"	B	HM	-	-	-	-	1	VEHICLE ENTRANCE/DOOR TO MATCH EXISTING
1005	1	3'-0"	7'-0"	1-3/4"	A	HM	-	-	-	-	2	NO LOCK INSUSCE SET
1006	1	3'-0"	7'-0"	1-3/4"	C	HM	-	-	-	-	3	BACKDOOR
1008	1	3'-0"	7'-0"	1-3/4"	A	HM	-	-	-	-	4	NON-RAISED STORAGE/MECHANICAL DOOR
1009	1	3'-0"	7'-0"	1-3/4"	A	HM	-	-	-	-	5	GRITZ/LOOK SET DOOR
1100	1	3'-0"	7'-0"	1-3/4"	A	HM	-	-	-	-	3	MULTI-GLASS RETISS SWING WASHROOM

DOOR TYPES

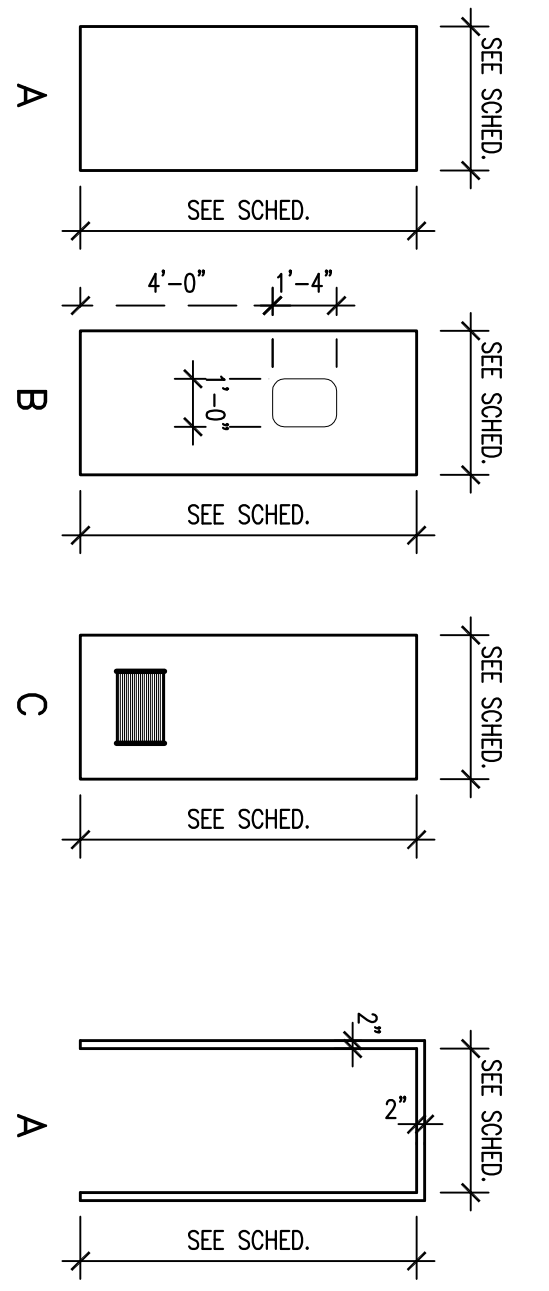

FRAME TYPES

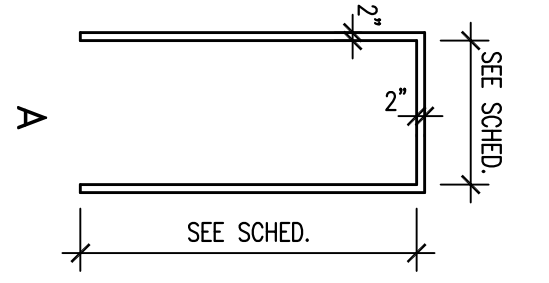

GENERAL NOTES:

1. FIELD VERIFY ALL DIMENSIONS AND CONDITIONS. PROMPTLY NOTIFY THE ARCHITECT OF ANY ERRORS, OMISSIONS, OR DISCREPANCIES. CORRECT ALL ERRORS IMMEDIATELY UPON DISCOVERY, AND BEFORE PROCEEDING WITH THE WORK.
2. ALL INDICATIONS AND NOTATIONS ON THE DRAWINGS APPLYING TO ONE AREA, COMPONENT, OR CONDITION SHALL APPLY TO ALL OTHER SIMILAR AREAS, COMPONENTS OR CONDITIONS, UNLESS CLEARLY INDICATED OTHERWISE.
3. DIMENSIONS ARE TAKEN FROM COLUMN CENTER LINES AND FROM FACE OF STUD, CLEAR DIMENSIONS ARE SHOWN FROM FACE OF STUD. CONSTRUCTION SHALL TAKE PRECEDENCE OVER ANY OTHER DIMENSION.
4. MECHANICAL, ELECTRICAL, FIRE PROTECTION, PLUMBING ARE DESIGN/ BUILD AND ARE TO BE PROVIDED AND COORDINATED BY THE GENERAL CONTRACTOR AND OWNER.
5. NOTE: GENERAL CONTRACTOR TO COORDINATE ALL UTILITY REQUIREMENTS AND LOCATIONS TO BACK OF BUILDING FOR EACH TENANT AND BUILDING DRAINAGE.
6. NOTE: GENERAL CONTRACTOR TO COORDINATE ELECTRICAL TRANSFORMER LOCATION WITH UTILITY COMPANY.
7. NOTE: GC TO COORDINATE LOCATION OF HOUSE ELECTRICAL PANEL.


CEILING NOTES:

1. ALL CEILING GRIDS CENTERED IN ROOM, UNLESS OTHERWISE NOTED.
2. BIDDERS TO VERIFY MINIMUM LIGHTING LEVELS AS NOTED IN MEP PERFORMANCE SPECIFICATIONS.
3. ALLOW FOR JUNCTION BOX FOR EXTERIOR LIGHTING AT EXITS.
4. BIDDERS TO VERIFY SWITCHING AND LOCATION OF ENTRY DOOR.

FINISH NOTES:


1. ALL WALLS TO BE PT-1, UNLESS OTHERWISE NOTED.
2. ALLOW FOR THRESHOLD STRIPE AND MARBLE SADDLE AT FINISH TRANSITIONS.
3. ALLOW FOR INSTALLATION OF # 8x4' MENU BOARDS IN SEATING AREA.

LEGEND:

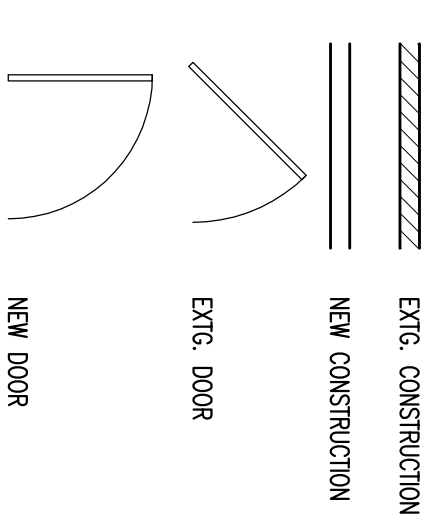

**FULL BELLY DELI
PINE TREE SHOPPING
CENTER
PORTLAND, ME**

PERMIT SET

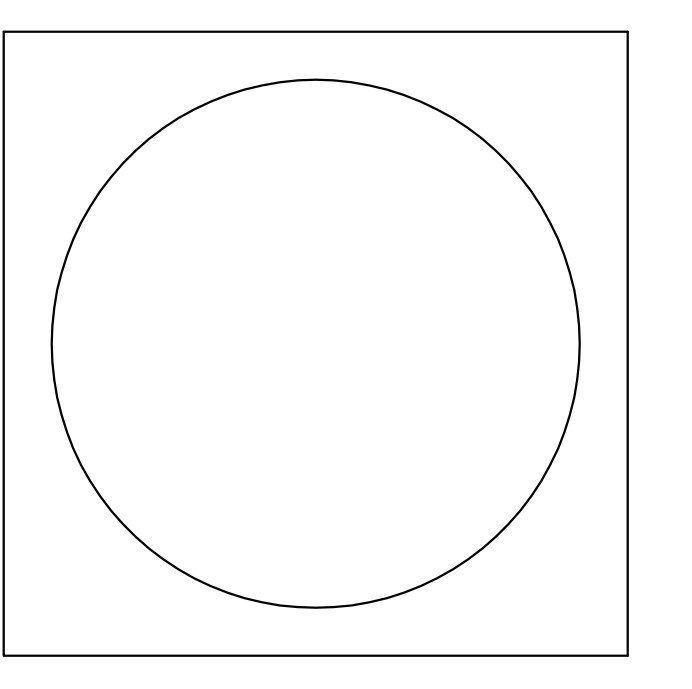

arrowstreet inc

Architects
Interior Designers
Planners
Urban Designers
212 Elm Street
Somerville, MA 02114
617.623.5555

Project No: 03085-02
Drawn By: ADL
Checked By: SS
Issue Date: 18 FEBRUARY 2005

Revisions	No	Date	Description	By

Drawing Title:
**FLOOR
PLAN**

SCALE: 1/4" = 1'-0"
Drawing Number
A2.01