


NOTE:
 THIS PLAN IS FOR REFERENCE ONLY, AND IS NOT A REPRESENTATION AS TO SIZE, DIMENSION, OR LOCATION OF ANY TENANT IN THE SHOPPING CENTER. ALL BUILDINGS, IMPROVEMENTS, THEIR OCCUPANTS AND THEIR USES AS SHOWN ON THIS PLAN ARE SUBJECT TO MODIFICATION AT THE LANDLORD'S DISCRETION.

Electrical Plan

ADJACENT TENANT

ADJACENT TENANT

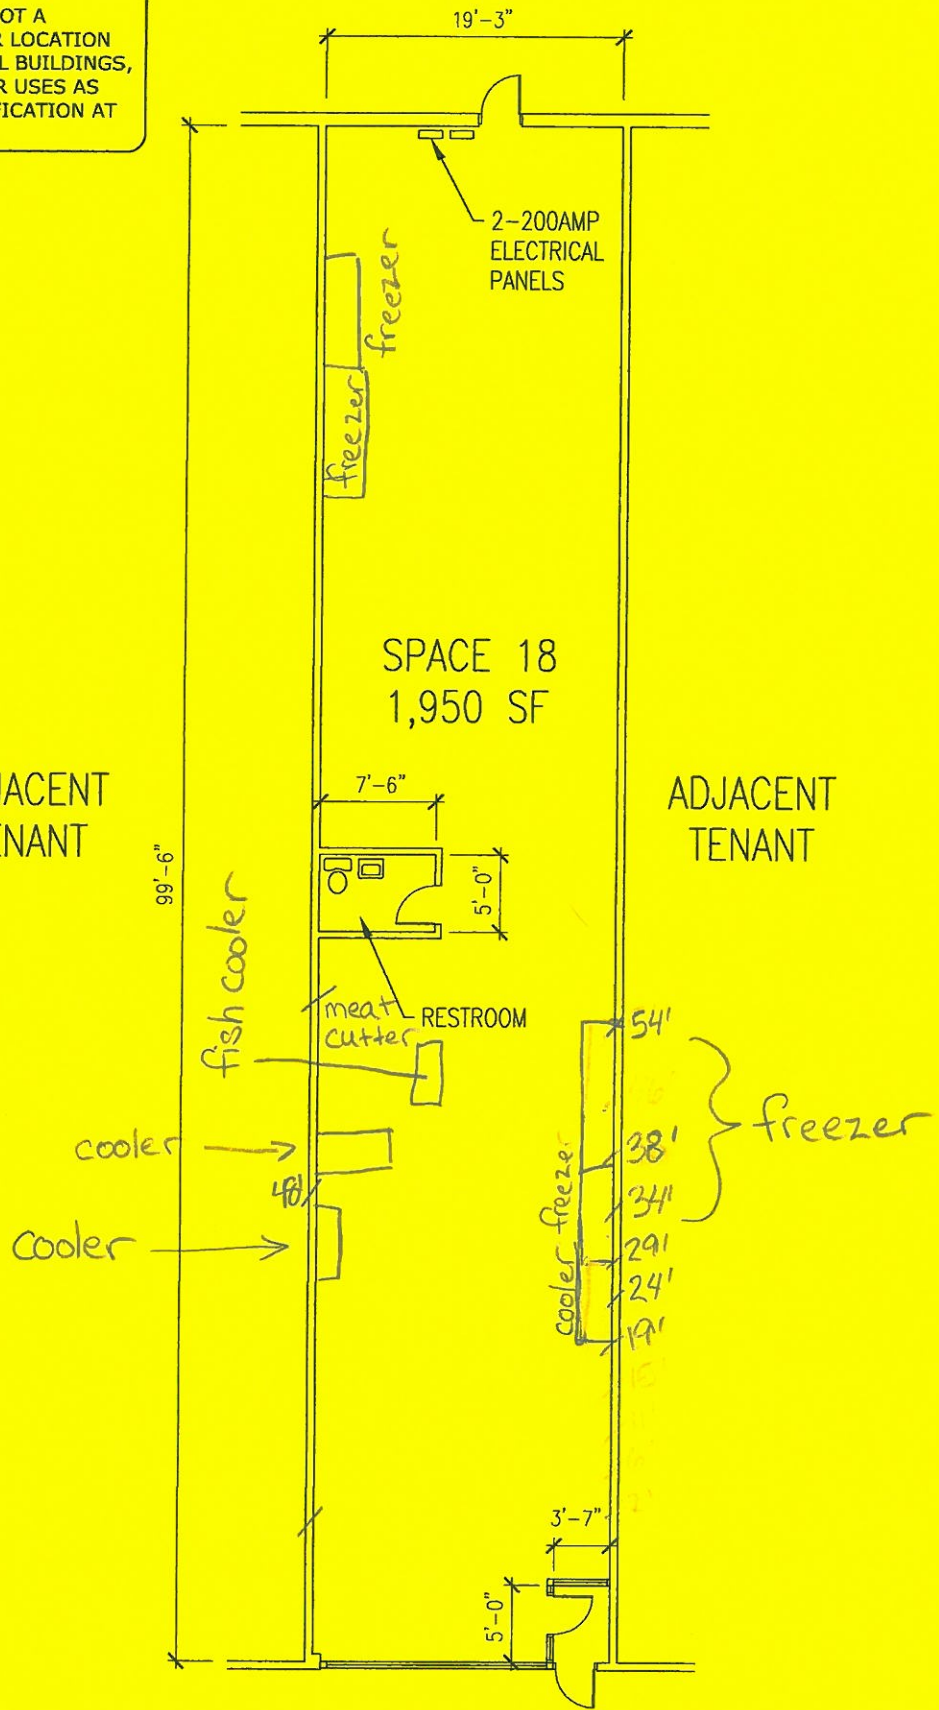

PINE TREE SHOPPING CENTER - VACANCY SPACE DRAWING



BU NUM: 4102 7 FEBRUARY 2012 SCALE: N.T.S. DRN BY: AJC DWG NUM: N/A

1100 BRIGHTON AVENUE PORTLAND, ME 04102-1030

