


NOTE:  
 THIS PLAN IS FOR REFERENCE ONLY, AND IS NOT A REPRESENTATION AS TO SIZE, DIMENSION, OR LOCATION OF ANY TENANT IN THE SHOPPING CENTER. ALL BUILDINGS, IMPROVEMENTS, THEIR OCCUPANTS AND THEIR USES AS SHOWN ON THIS PLAN ARE SUBJECT TO MODIFICATION AT THE LANDLORD'S DISCRETION.

Plumbing Plan

ADJACENT  
 TENANT

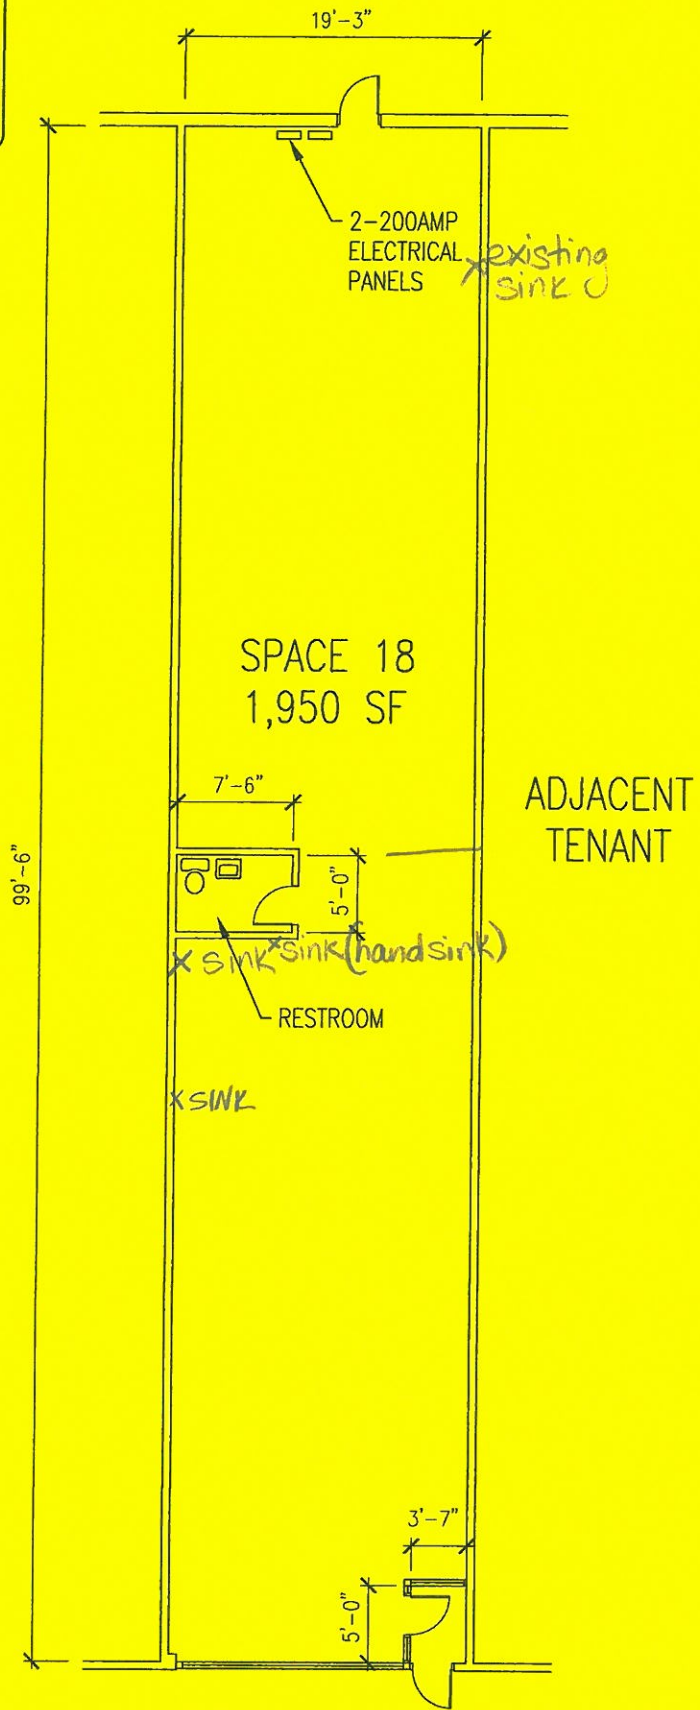

PINE TREE SHOPPING CENTER - VACANCY SPACE DRAWING



BU NUM: 4102    7 FEBRUARY 2012    SCALE: N.T.S.    DRN BY: AJC    DWG NUM: N/A

1100 BRIGHTON AVENUE    PORTLAND, ME 04102-1030

