


**PORT CITY ARCHITECTURE**

65 NEWBURY STREET  
 PORTLAND, ME 04101  
 207.761.9000  
 fax: 207.761.2010  
 info@portcityarch.com



BrandPartners Group Inc  
 10 Main St.  
 Rochester, NH 03839  
 Phone: 603.335.1400  
 Fax: 603.335.1765

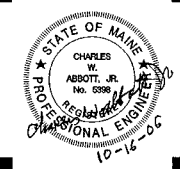

**Bangor Savings Bank**

**BRIGHTON AVE  
 Portland, Maine**

NO.	DATE	DESCRIPTION
1	--	Design Review

REVISIONS	
DATE	DESCRIPTION
Date Issued 10/16/06	
Project Number 06108	
Drawing Scale	

SHEET NAME

**POWER PLAN**

Drawn By SFD	<b>E2.1</b>
Checked By CWA	

IF THIS SHEET IS NOT 24 X 36 IT IS A REDUCED SCALE PRINT - SCALE ACCORDINGLY

3  
1  
0  
SCALE 1/4" = 1'-0"


4  
2  
0  
SCALE 3/4" = 1'-0"

6  
3  
0  
SCALE 1/2" = 1'-0"

12  
6  
0  
SCALE 1/4" = 1'-0"

20  
10  
0  
SCALE 1/8" = 1'-0"

40  
20  
0  
SCALE 1/16" = 1'-0"

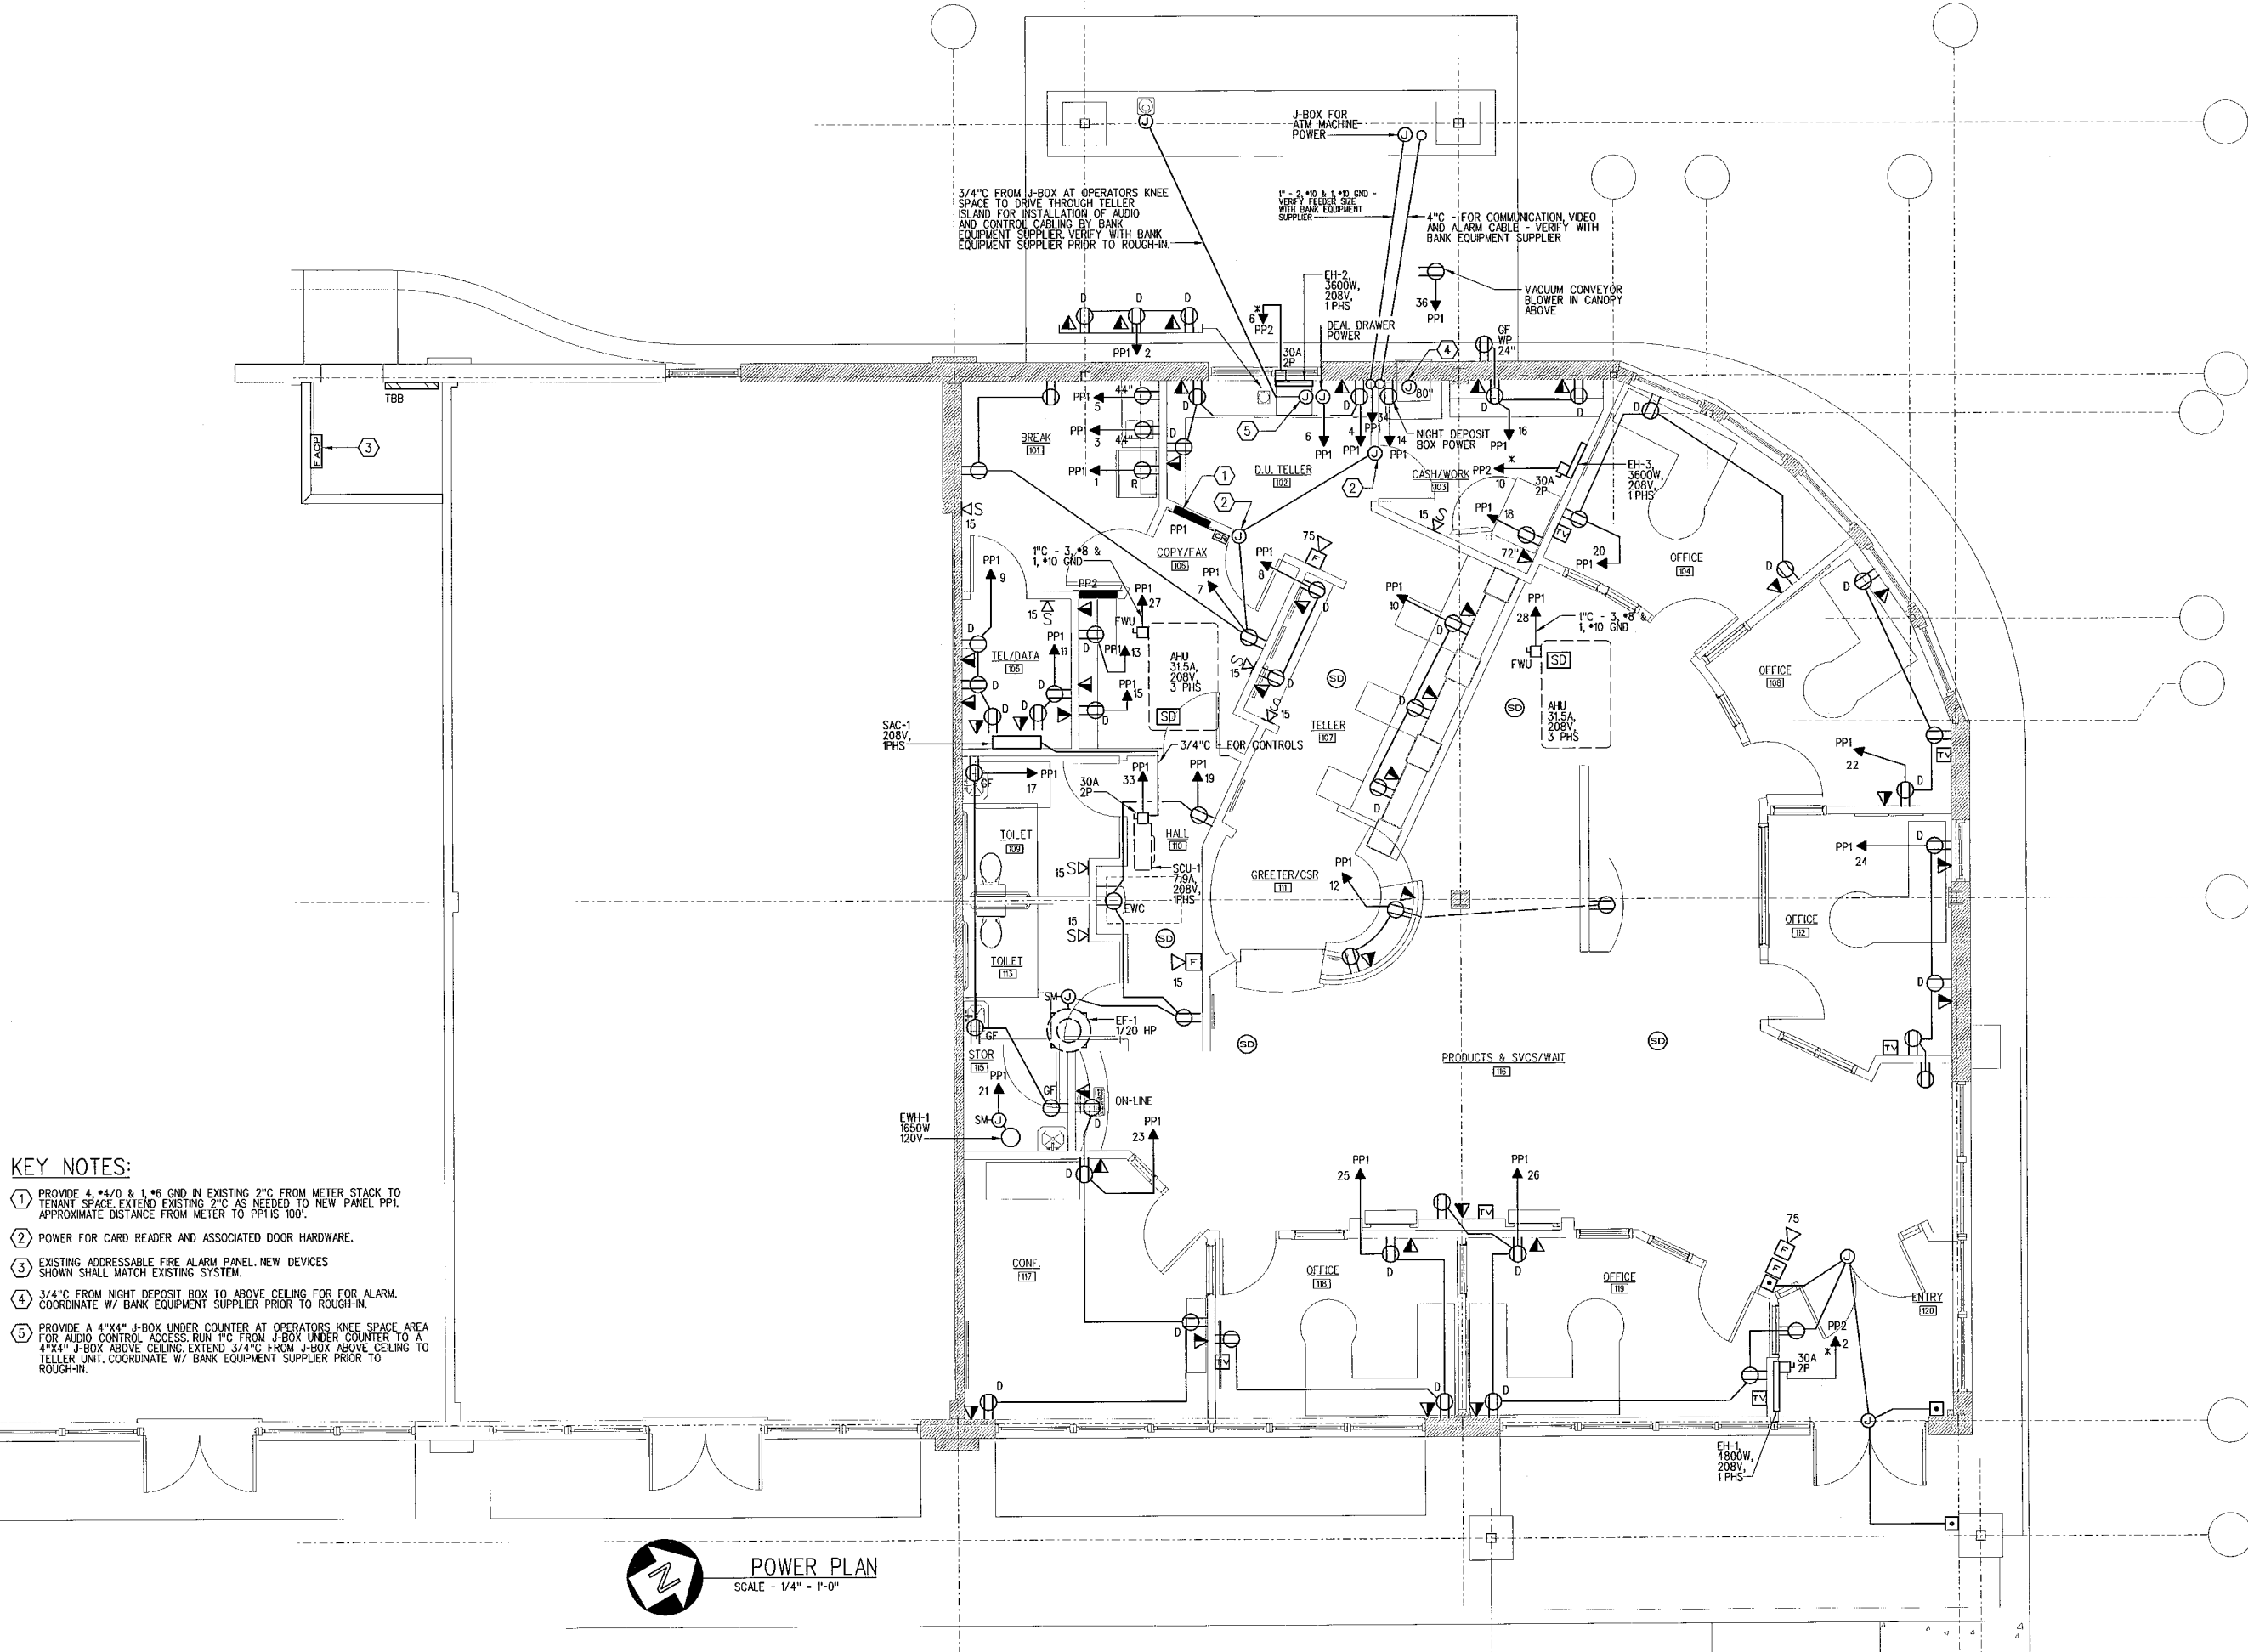

- KEY NOTES:**
- 1 PROVIDE 4 \* 4/0 & 1 \* 6 GND IN EXISTING 2" C FROM METER STACK TO TENANT SPACE EXTEND EXISTING 2" C AS NEEDED TO NEW PANEL PP1. APPROXIMATE DISTANCE FROM METER TO PP1 IS 100'.
  - 2 POWER FOR CARD READER AND ASSOCIATED DOOR HARDWARE.
  - 3 EXISTING ADDRESSABLE FIRE ALARM PANEL. NEW DEVICES SHOWN SHALL MATCH EXISTING SYSTEM.
  - 4 3/4" C FROM NIGHT DEPOSIT BOX TO ABOVE CEILING FOR FOR ALARM. COORDINATE W/ BANK EQUIPMENT SUPPLIER PRIOR TO ROUGH-IN.
  - 5 PROVIDE A 4" X 4" J-BOX UNDER COUNTER AT OPERATORS KNEE SPACE AREA FOR AUDIO CONTROL ACCESS. RUN 1" C FROM J-BOX UNDER COUNTER TO A 4" X 4" J-BOX ABOVE CEILING. EXTEND 3/4" C FROM J-BOX ABOVE CEILING TO TELLER UNIT. COORDINATE W/ BANK EQUIPMENT SUPPLIER PRIOR TO ROUGH-IN.

**POWER PLAN**  
 SCALE - 1/4" = 1'-0"