

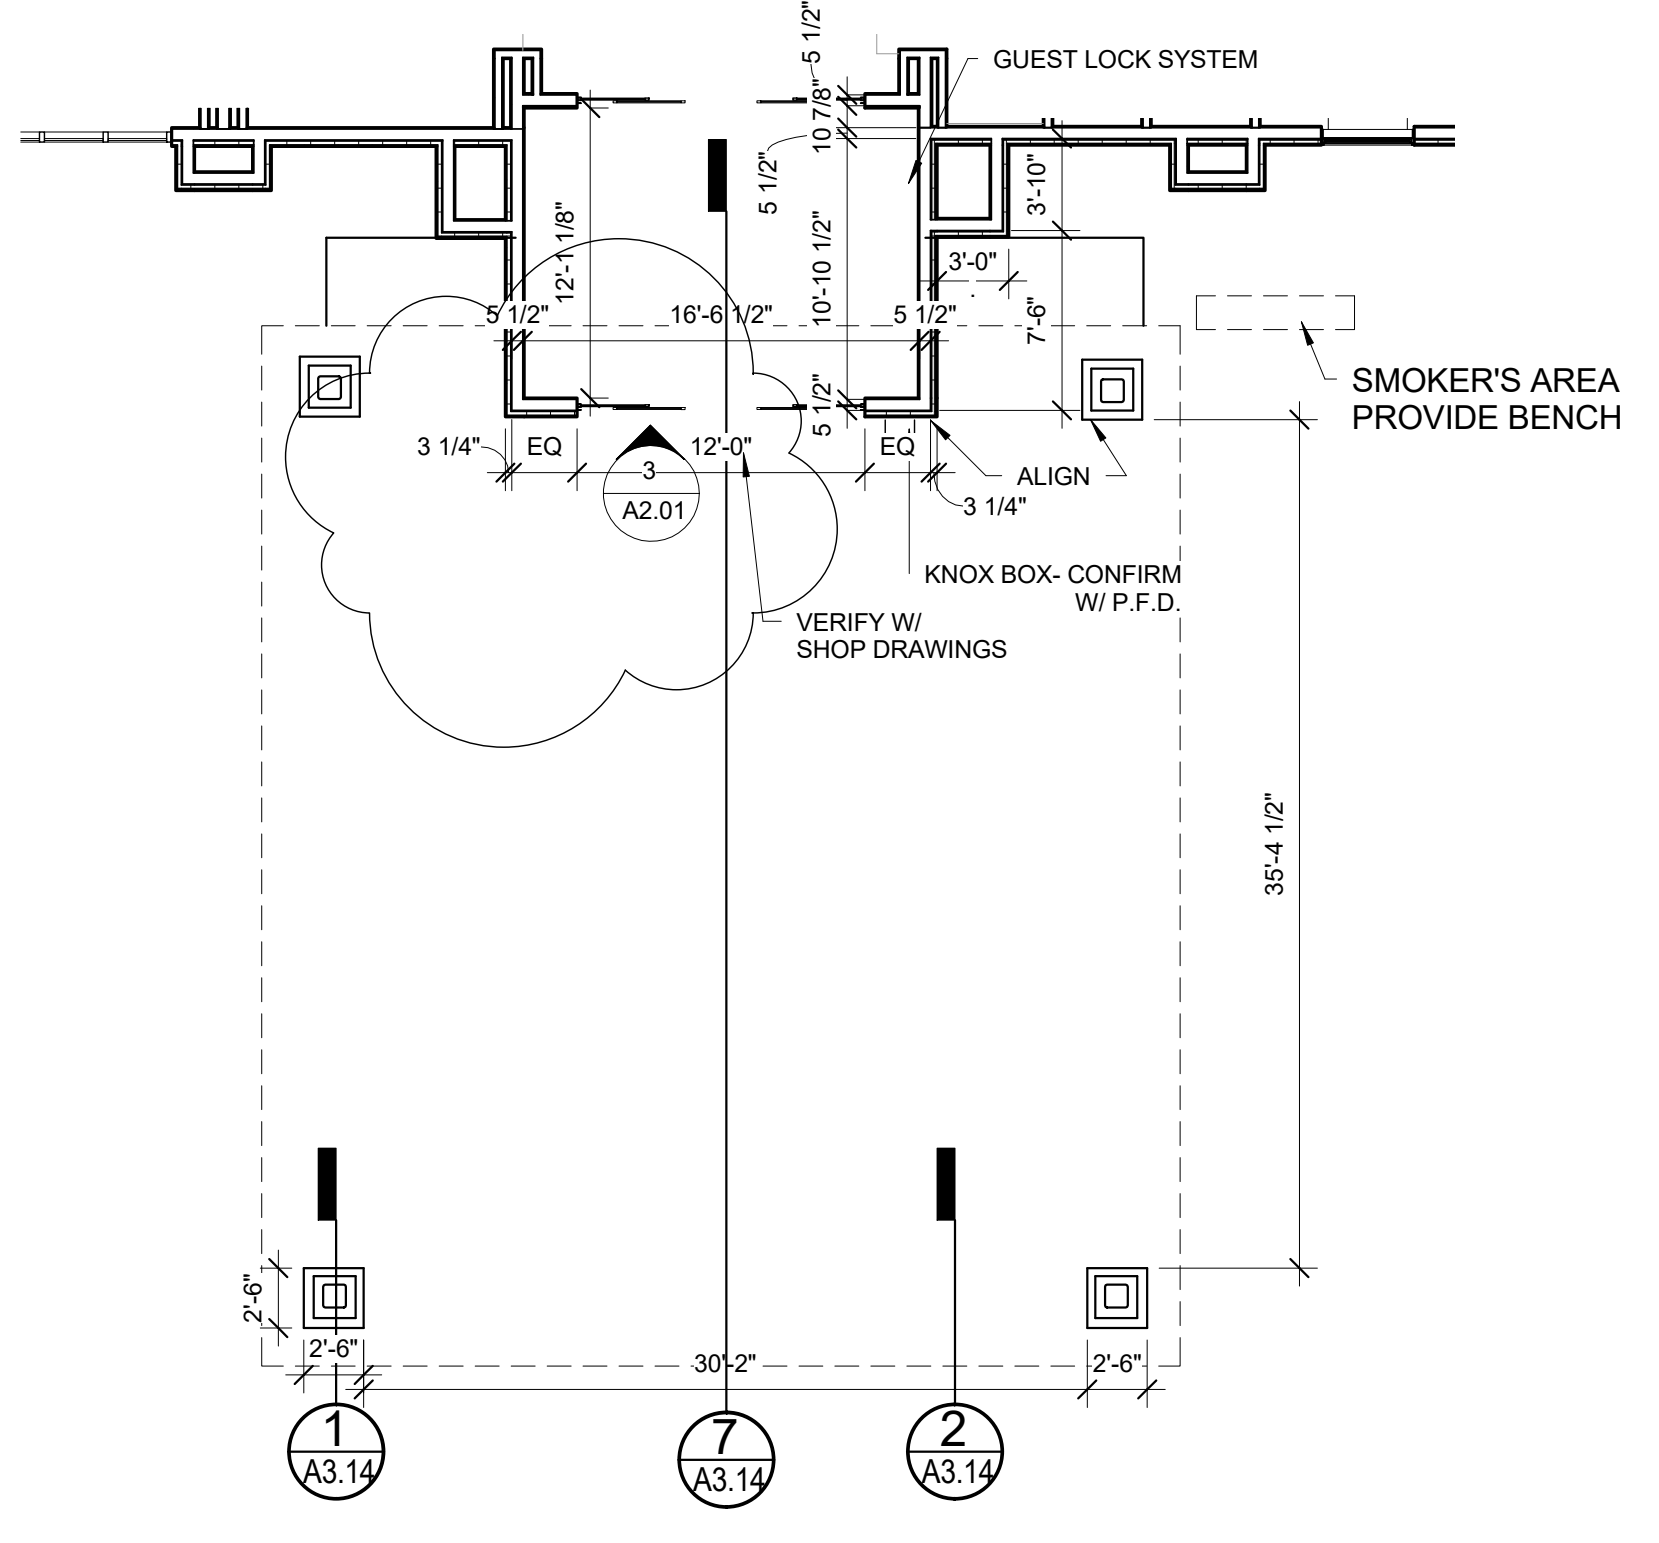


GENERAL NOTES:
 1. CONFIRM SIZE OF ALL PLUMBING FIXTURES BEFORE FRAMING
 2. CONFIRM ELEVATOR SHAFT SIZE W/ MANUFACTURER BEFORE FOUNDATION WORK
 3. CONFIRM F.E. LAYOUT WITH PORTLAND FIRE DEPARTMENT
 4. EXTERIOR LANDING @ EXTERIOR DOORS TO BE 1/4" BELOW INTERIOR SLAB. LANDING TO BE ON FROST FREE FILL

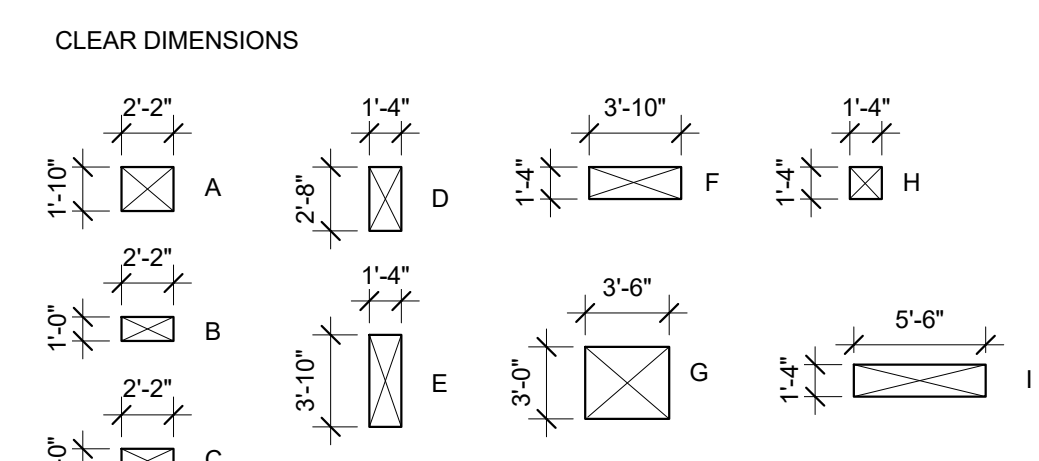

2 PORTE COCHERE PLAN
 1/8" = 1'-0"

1 FIRST FLOOR
 1/8" = 1'-0"

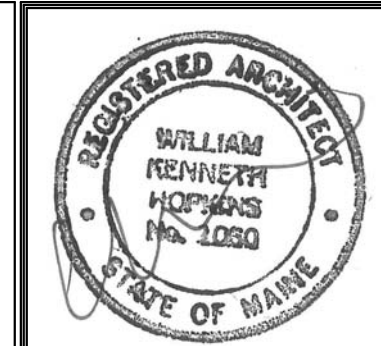

Prepared For:
PORTLAND HOTEL, INC

Architect:
ARCHETYPE architects
 48 Union Wharf Portland, Maine 04101
 (207) 772-0022 ARCHETYPE@ARCHETYPE.COM

Project:
HAMPTON INN & SUITES
 1200 Brighton Ave
 Portland, ME

Revisions:	Date:	Description:
1	12 DEC 2015	50% Submission
2	10 FEB 2016	SUB TO CITY
3	25 FEB 2016	100% Submission
5	29 JULY 2016	RESPONSE TO CITY

Date: 12-23-2015
 Scale: 1/8" = 1'-0"
FIRST FLOOR PLAN

A1.01